




1 Front Elevation  
Scale: 1/4" = 1'-0"

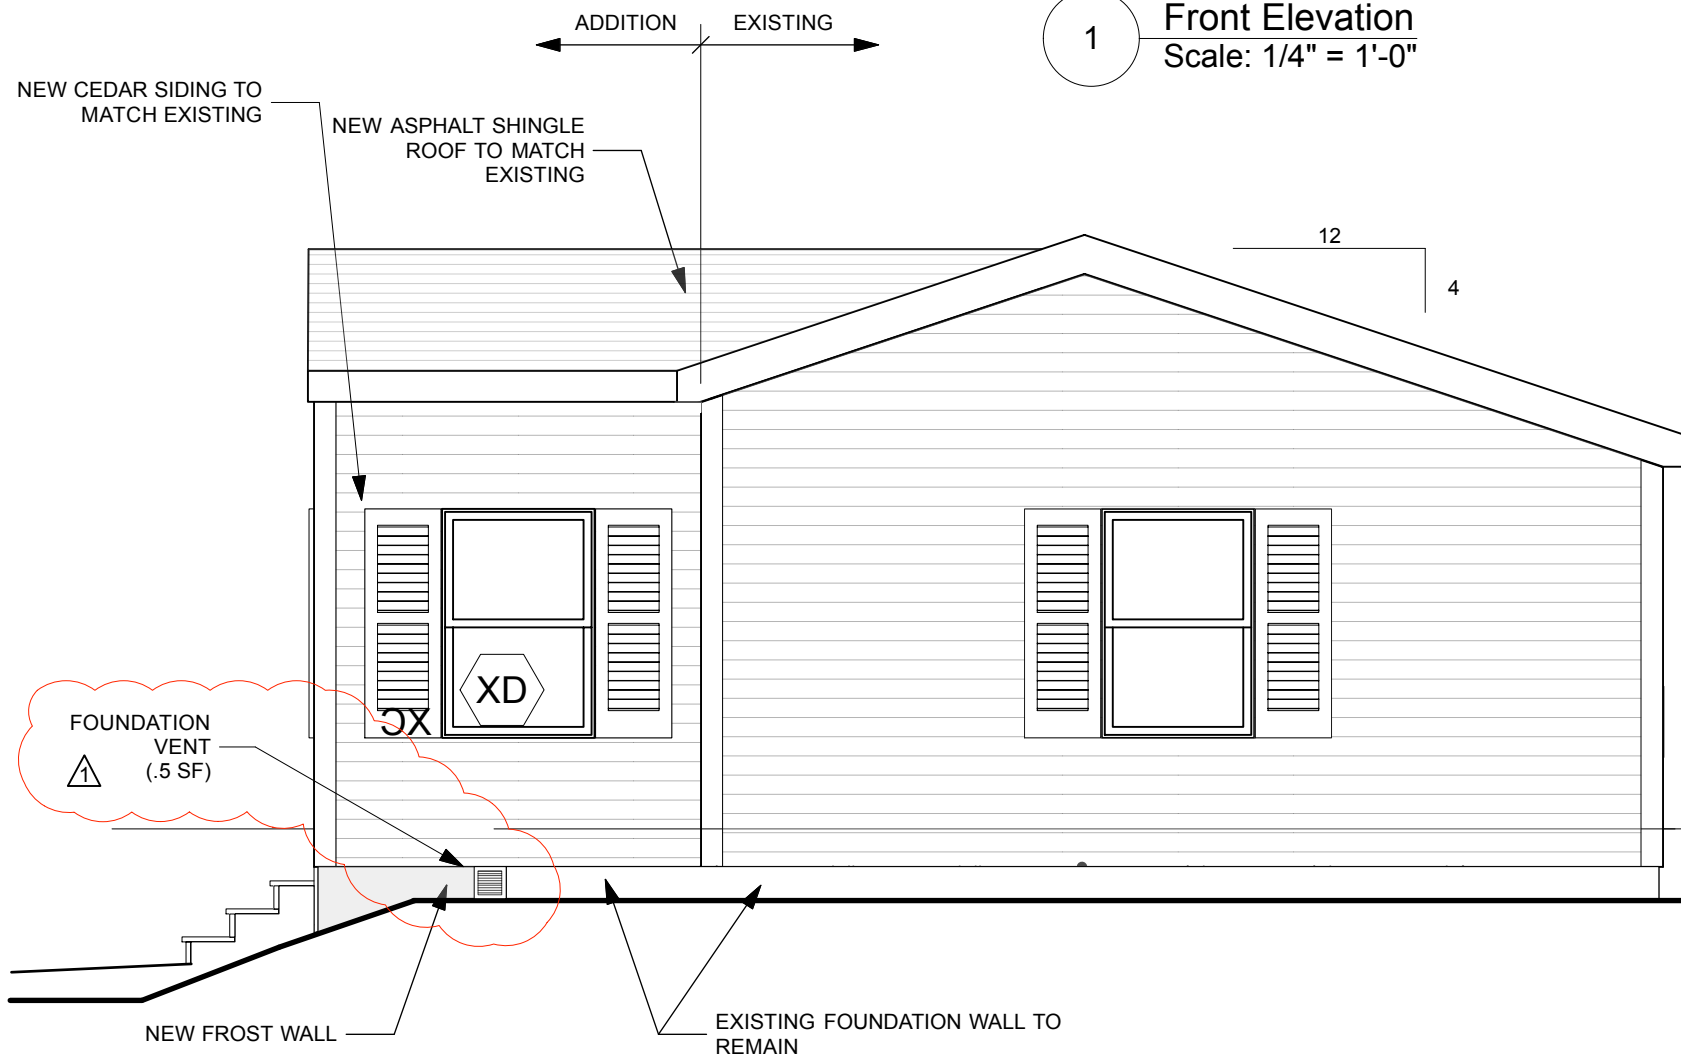

2 End Elevation  
Scale: 1/4" = 1'-0"

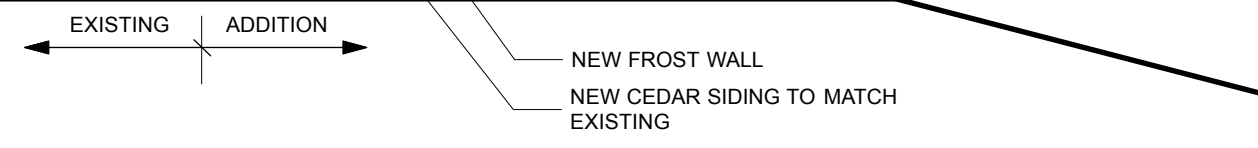

3 Side Elevation  
Scale: 1/4" = 1'-0"

 

ADDITION FOR		<b>A2</b>
<b>MICHAUD RESIDENCE</b>		
PORTLAND, MAINE		02/10/2014
137 HOBART STREET	CBL 197-K-1	REV 1: 03/17/14