

PROPOSED DRIVE-THRU RESTAURANT


1412 CONGRESS STREET

PORTLAND, ME

SITE PLANS

March 28, 2014

SHEET NO.	TITLE	DATE
	COVER SHEET	03/28/2014
1	SUBDIVISION PLAN	02/11/2008
2	EXISTING CONDITIONS PLAN	03/28/2014
3	SITE PLAN	03/28/2014

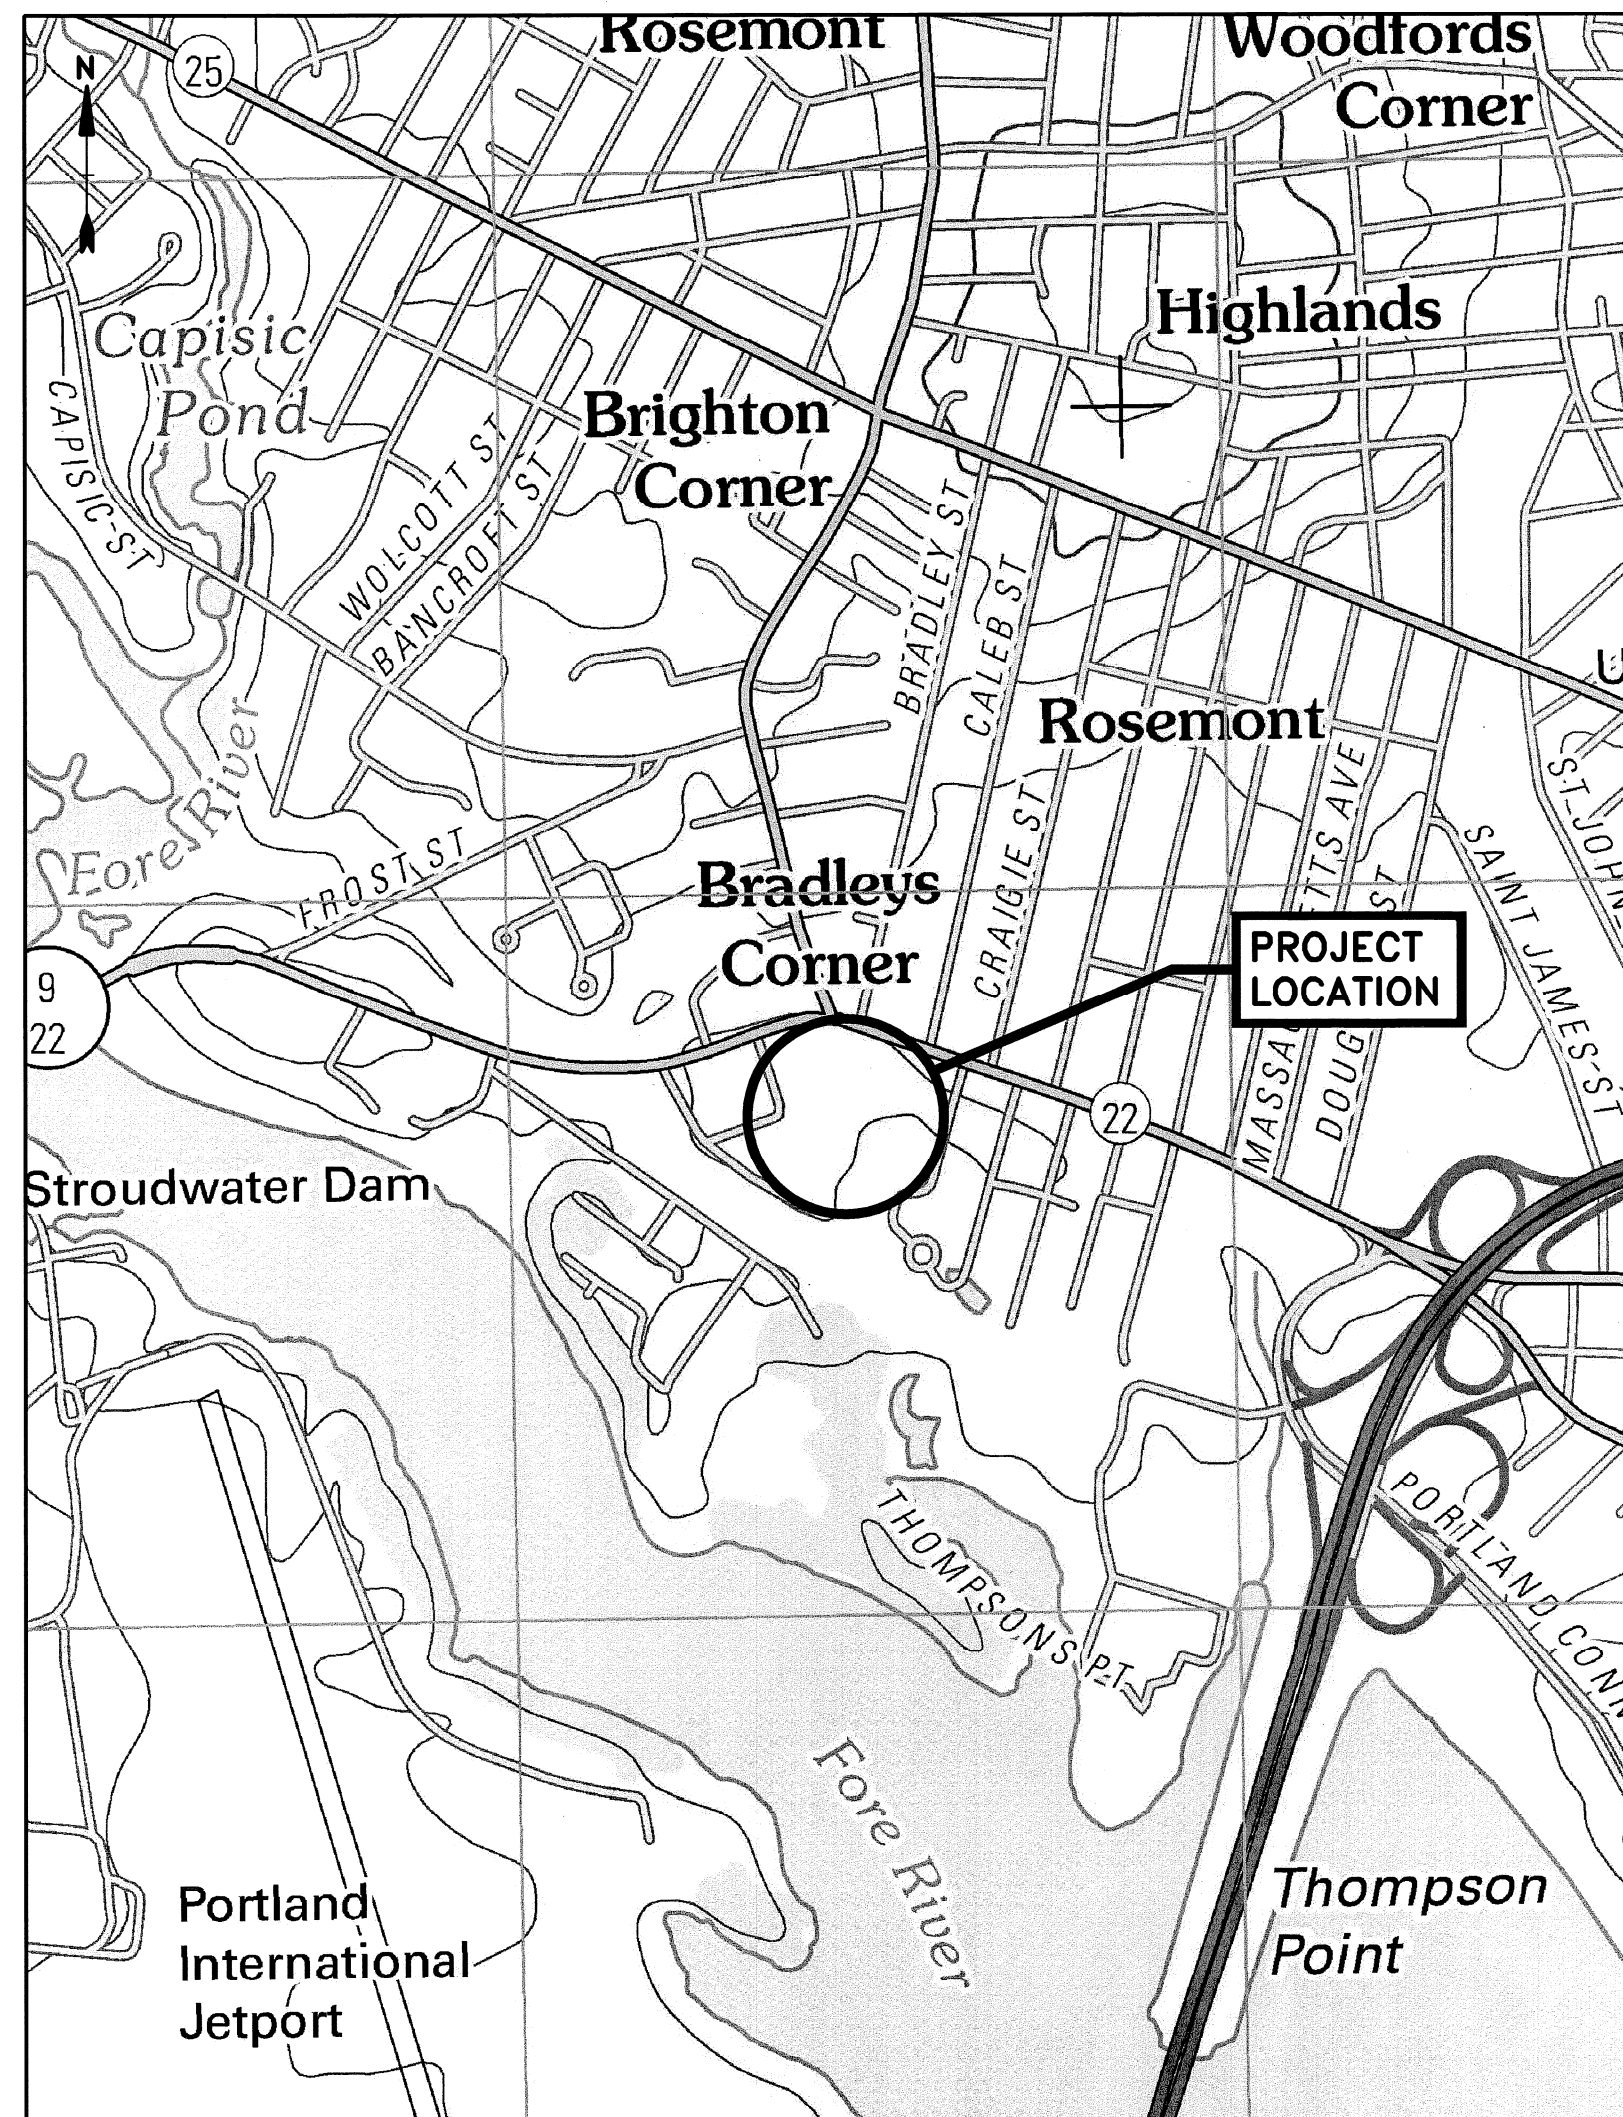


SCALE: 1:1000

Owner/Applicant:

Charter Westgate, LLC
 800 Westchester Avenue
 Suite S-632
 Rye Brook, NY 10573

Prepared By:

Tighe & Bond
 Consulting Engineers
 177 Corporate Drive
 Portsmouth, NH 03801

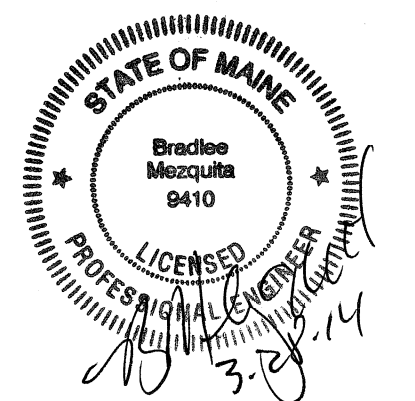

COMPLETE SET 4 SHEETS