

PROPOSED DRIVE-THRU RESTAURANT


1412 CONGRESS STREET

PORTLAND, ME

SITE PLANS

March 28, 2014
Last Revised: June 12, 2014

SHEET NO.	TITLE	DATE
	COVER SHEET	06/12/2014
1	SUBDIVISION PLAN	02/11/2008
2	EXISTING CONDITIONS PLAN	06/12/2014
3	SITE PLAN	06/12/2014

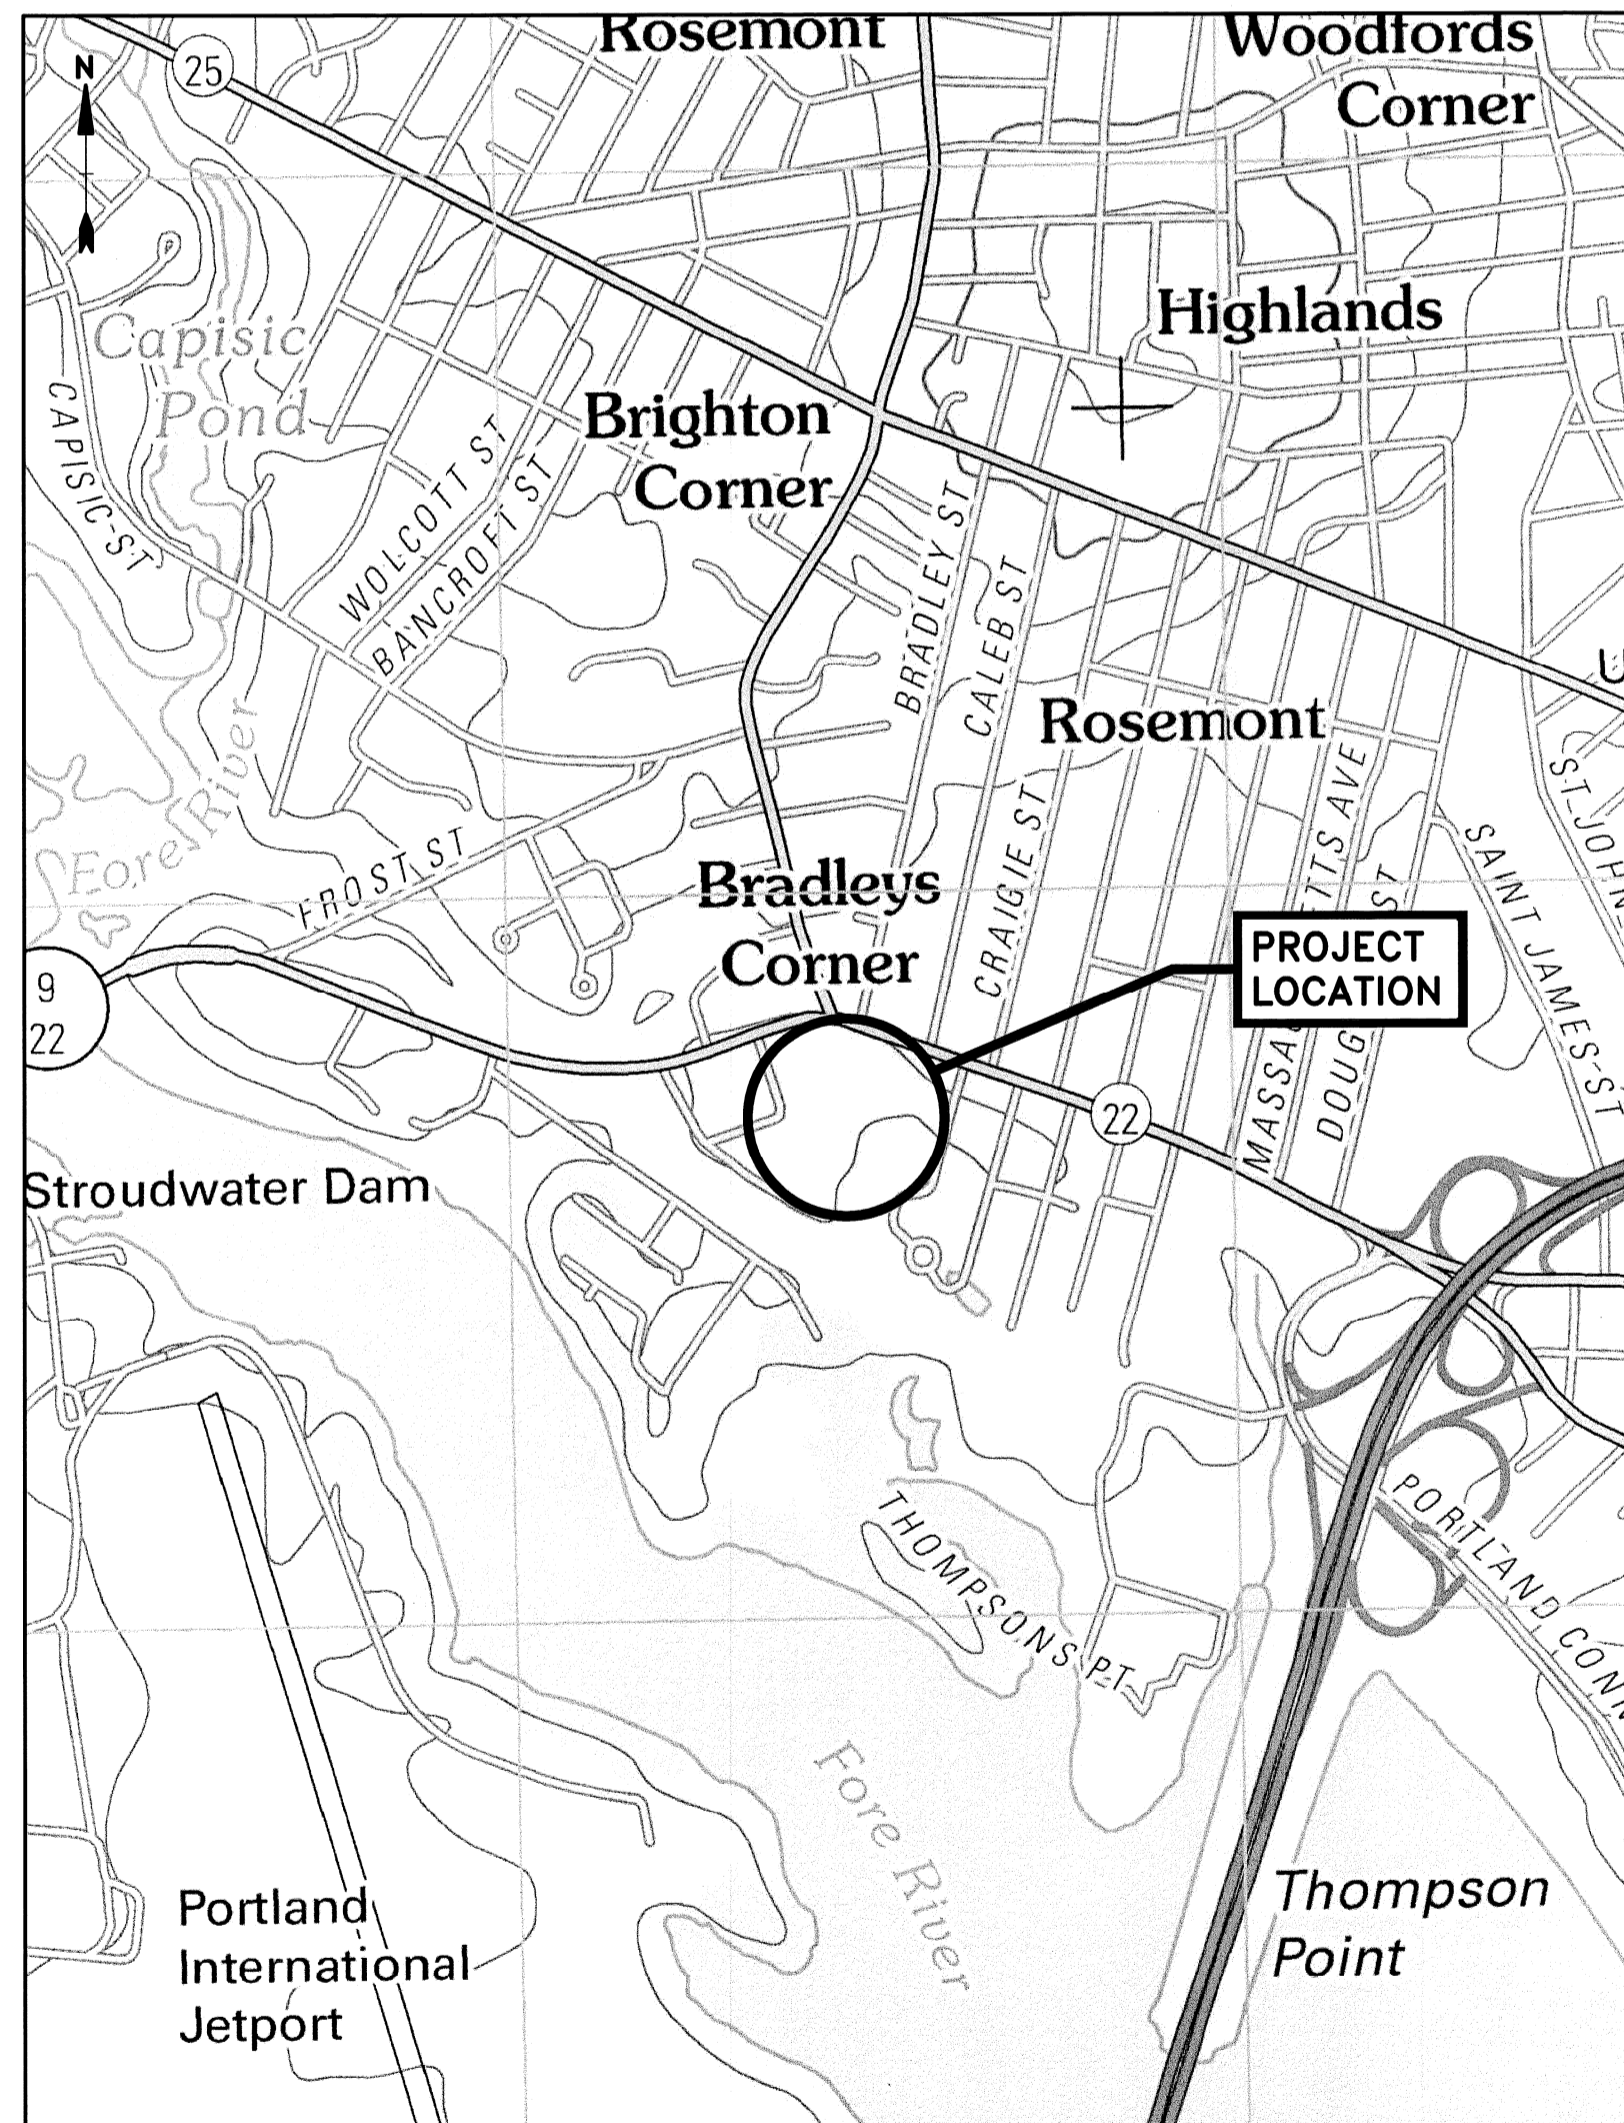

Owner/Applicant: Charter Westgate, LLC
800 Westchester Avenue
Suite S-632
Rye Brook, NY 10573

Prepared By: **Tighe & Bond**
Consulting Engineers
177 Corporate Drive
Portsmouth, NH 03801

