
 


For City Use:

C1 Site Plan Drive Thru Menu Placement

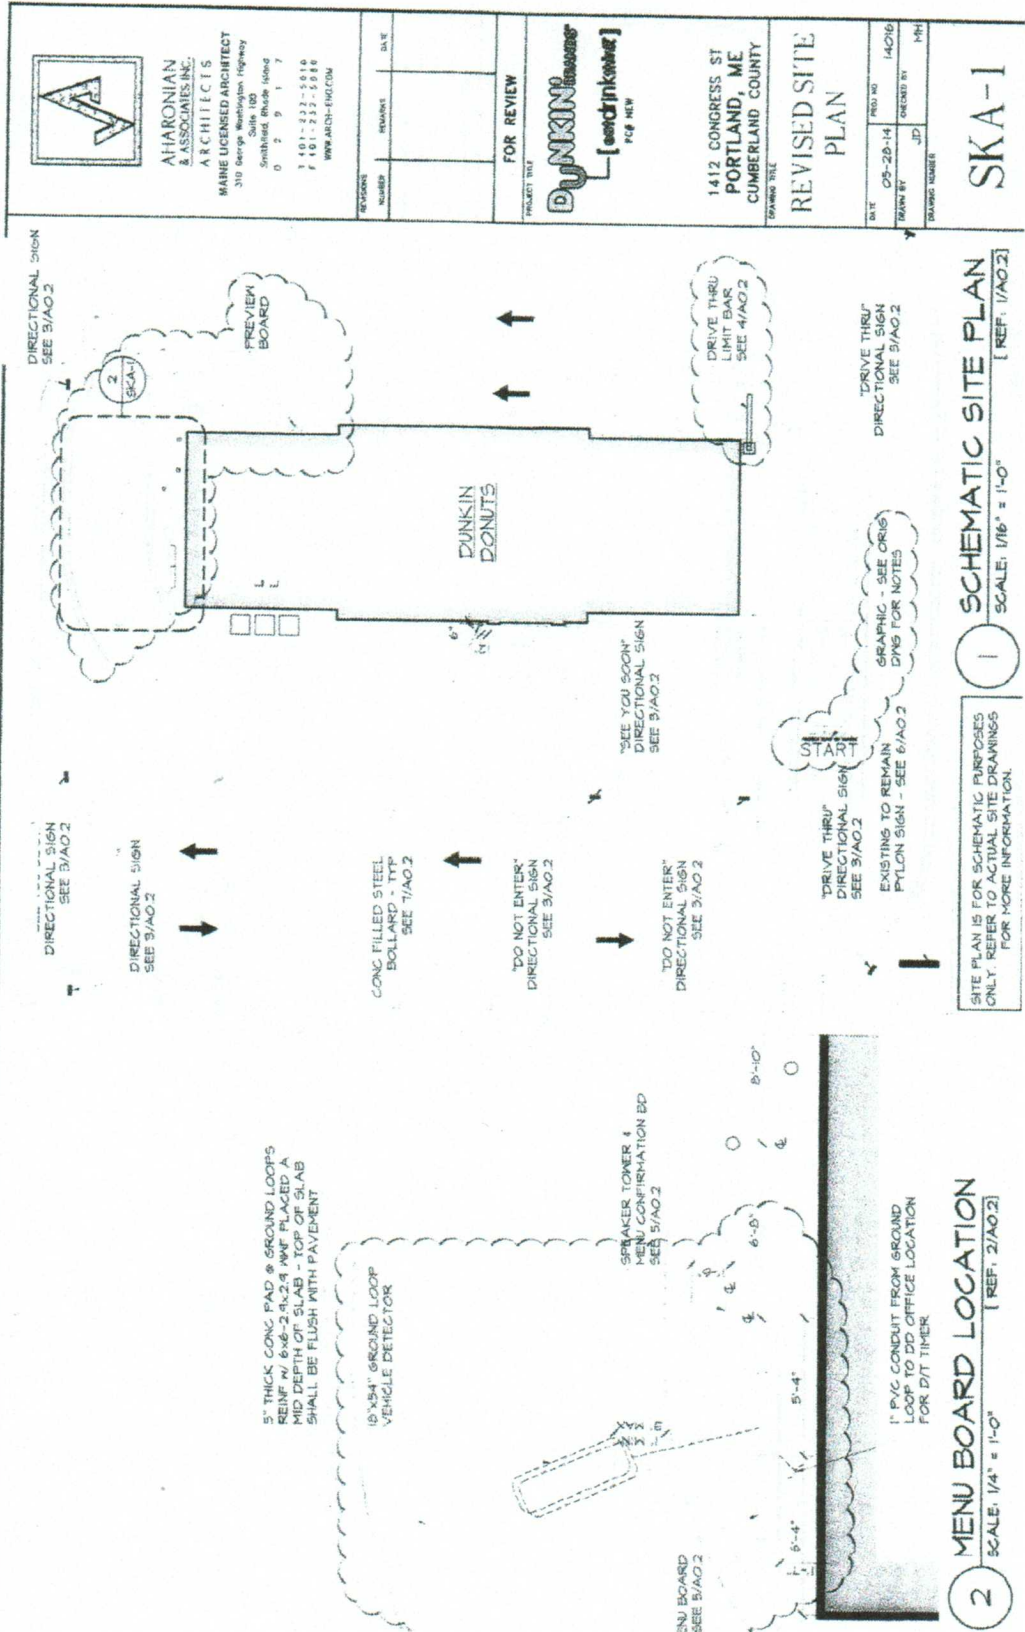

AHARONIAN & ASSOCIATES, INC.
ARCHITECTS
MAINE LICENSED ARCHITECT
310 George Washington Highway
South Portland, ME 04086
Tel: 603-883-1177
Fax: 603-883-2616
www.aharch-inc.com

REVISION NUMBER	REVISIONS	DATE

FOR REVIEW
PROJECT TITLE
DUNKIN' DONUTS
[see drink menu]
POP MENU

1412 CONGRESS ST
PORTLAND, ME
CUMBERLAND COUNTY

REVISED SITE PLAN

DATE	PROJ. NO.	DATE	BY
05-20-14	14076		
DRAWN BY		CHECKED BY	

SKA-1

1 SCHEMATIC SITE PLAN
SCALE: 1/16" = 1'-0"

SITE PLAN IS FOR SCHEMATIC PURPOSES ONLY. REFER TO ACTUAL SITE DRAWINGS FOR MORE INFORMATION.

2 MENU BOARD LOCATION
SCALE: 1/4" = 1'-0" (REF. 2/AO.2)