



**AHARONIAN
& ASSOCIATES INC.**
ARCHITECTS
MAINE LICENSED ARCHITECT
310 George Washington Highway
Suite 100
Smithfield, Rhode Island
02917
T 401-232-5010
F 401-232-5080
WWW.ARCH-ENG.COM

DISCLAIMER

OWNERSHIP AND USE OF DOCUMENTS, DRAWINGS AND SPECIFICATIONS ARE INSTRUMENTS OF PROFESSIONAL SERVICE AND SHALL REMAIN THE PROPERTY OF THE ARCHITECT. THESE DOCUMENTS ARE NOT TO BE USED, IN WHOLE OR IN PART, FOR ANY OTHER PROJECTS OR PURPOSES OR BY ANY OTHER PARTIES THAN THOSE PROPERLY AUTHORIZED BY CONTRACT WITHOUT THE EXPRESS WRITTEN AUTHORIZATION OF THE ARCHITECT.



QTY	LOCATION	OVERALL DIMENSIONS	LETTERS	AREA
1	BUILDING, SOUTH	14'-6 1/2" L x 2'-10" H x 5" D	1"-3" H	31.5 SF
1	BUILDING, WEST	10'-3" L x 3'-9 3/4" H x 5" D	1"-3" H	21.4 SF
1	AWNINGS, SOUTH	8'-6" L x 4'-0" H x 5'-0" D		
1	AWNINGS, WEST	11'-1" L x 2'-2" H x 1'-1" D		
1	AWNINGS, WEST	6'-3" L x 2'-2" H x 1'-1" D		

BUILDING SIGN NOTES



- FACE TO BE FORMED CLEAR POLYCARBONATE, DECORATED SECOND SURFACE VINYL.
- COFFEE CUP PORTION OF LOGO TO BE EMBOSSED - BALANCE OF LETTERS TO BE FLAT (NOT EMBOSSED).
- VINYL COLORS TO BE: DD ORANGE 3M #9690-3123, DD MAGENTA 3M #3690-1374, DARK BROWN 3M #9690-54 ON CUP LOGO.
- FORMED "CAP-OVER" FACE FITS OVER ALUMINUM RETURNS PTD, TO MATCH BENJAMIN MOORE 2116-10 NIGHTSHADE SEMI-GLOSS FINISH.
- ILLUMINATION: HO/CW FLUORESCENT LAMPS OR WHITE NICHA LEDS.
- SEE NATIONAL ACCOUNTS FOR ORDERING INFORMATION.
- FRANCHISEE MAY OPT TO PROVIDE NEW SIGNS IN LIEU OF REPLACING SIGN FACES - COORDINATE WITH FRANCHISEE PRIOR TO FABRICATION.

AWNING NOTES

- FRONT AWNING CONSTRUCTION: MILL FINISH ALUMINUM FRAME COVERED WITH VINYL AWNING FABRIC. ENDS OF AWNINGS ARE OPEN, EXPOSING FRAME.
- D/T AWNING CONSTRUCTION: ALUMINUM FRAME COVERED WITH VINYL AWNING FABRIC.
- D/T AWNING INTERNAL ILLUMINATION: HIGH EFFICIENCY FLUORESCENT LAMPS; SOFFIT OF AWNINGS TO BE WHITE "EGG CRATE" PANELS.
- SEE EXTERIOR FINISH SCHEDULE FOR COLOR.
- REFER TO NATIONAL ACCOUNTS FOR MATERIALS SPECIFICATIONS, CLEANING & WARRANTY.

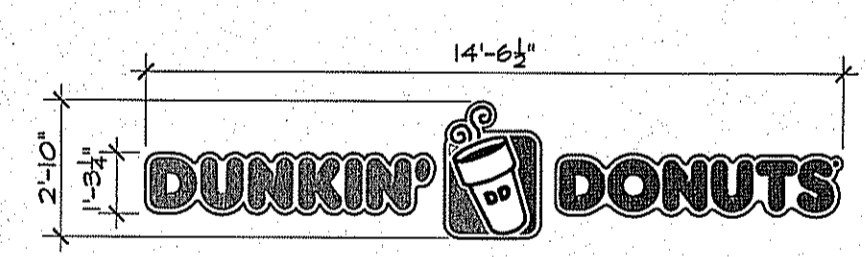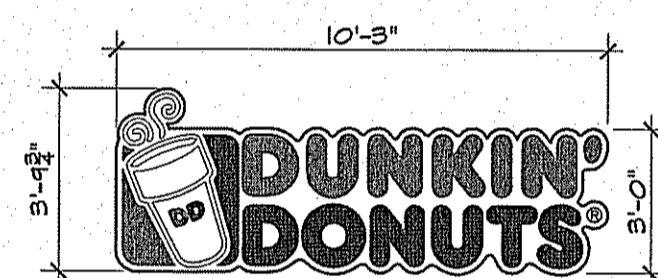


4 BUILDING SIGN ELEVATIONS
A3.1 SCALE: 1/4" = 1'-0"

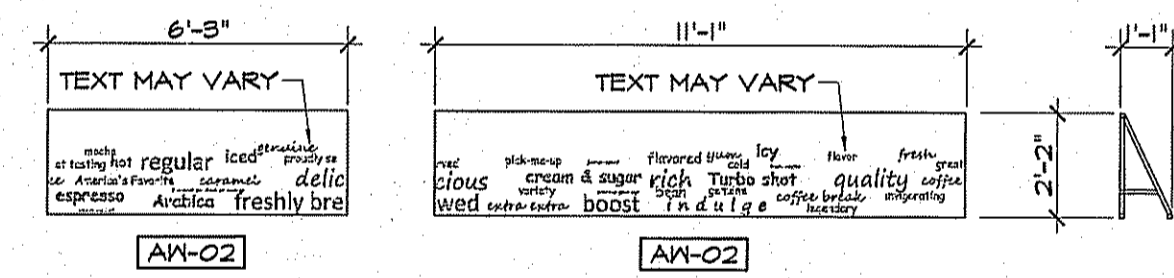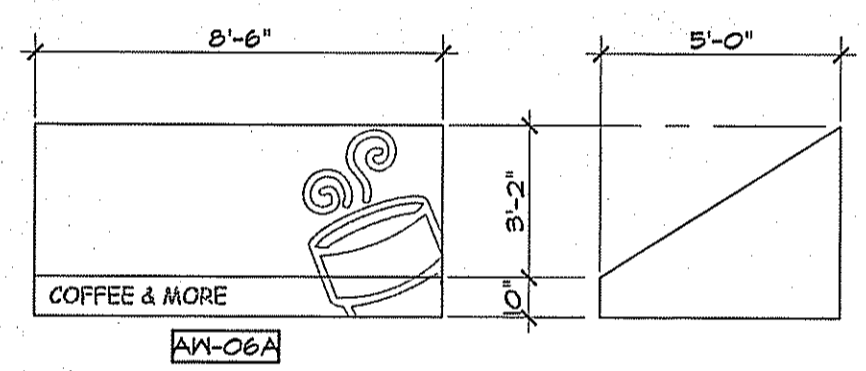


3 AWNING ELEVATIONS
A3.1 SCALE: 1/4" = 1'-0"


FINISHES ARE TYPICAL FOR ALL ELEVATIONS UNLESS NOTED OTHERWISE

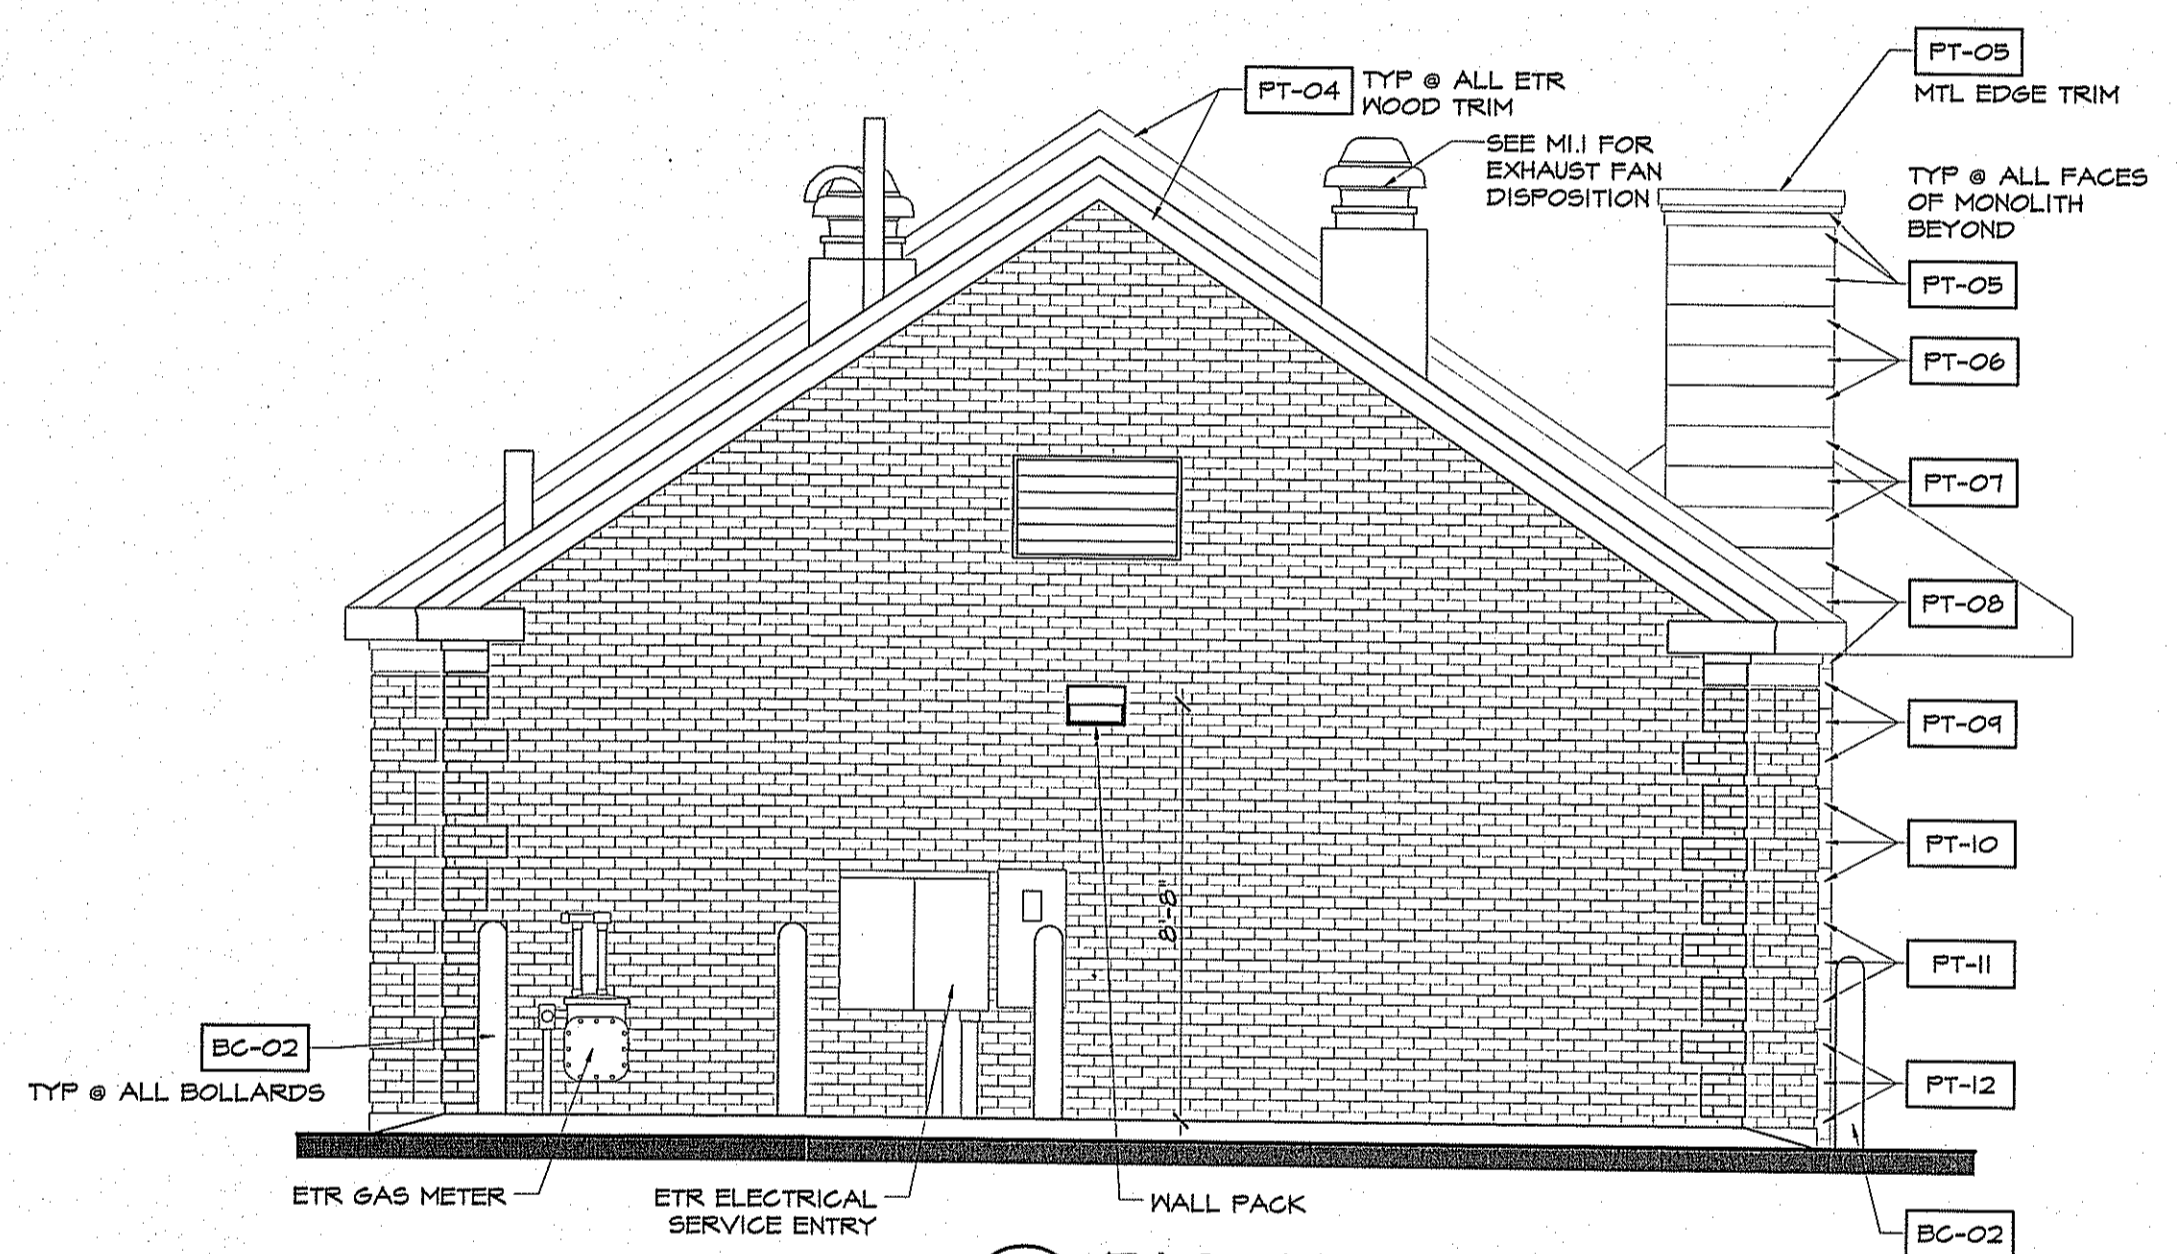

2 EAST ELEVATION
A1.1 SCALE: 1/4" = 1'-0"

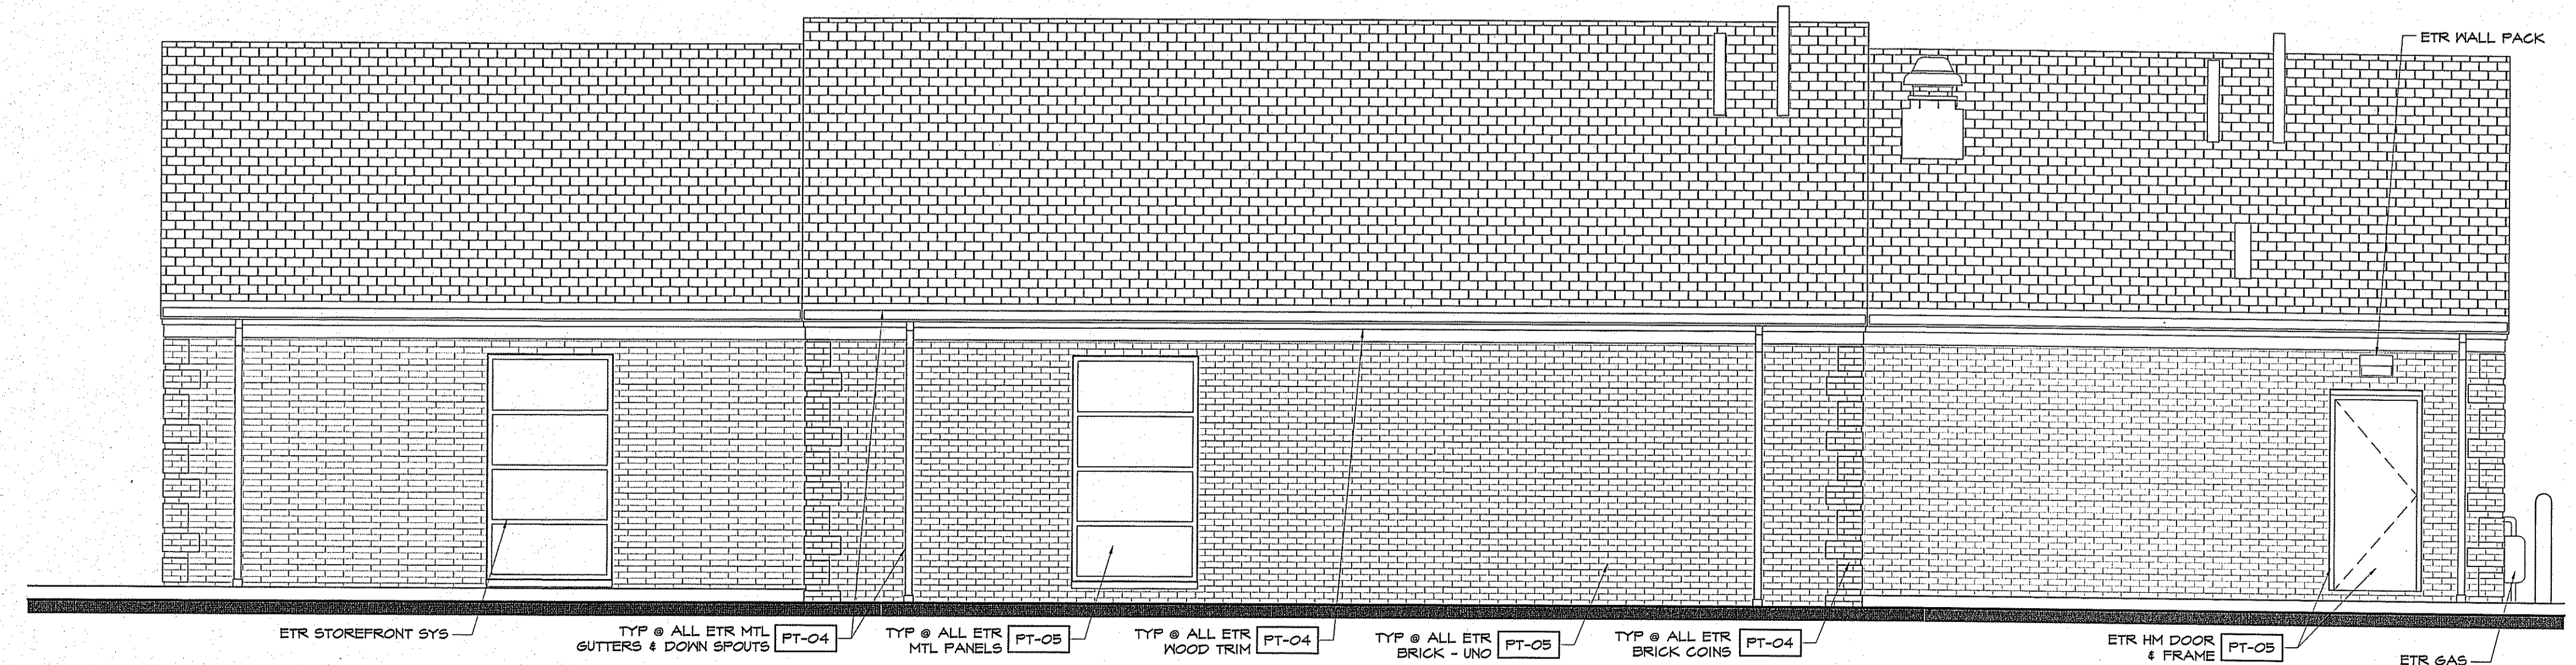


1 NORTH ELEVATION
A1.1 SCALE: 1/4" = 1'-0"

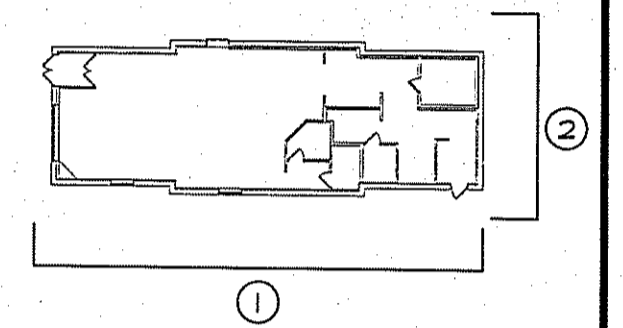

KEYPLAN

REVISIONS	NUMBER	REMARKS	DATE
△			

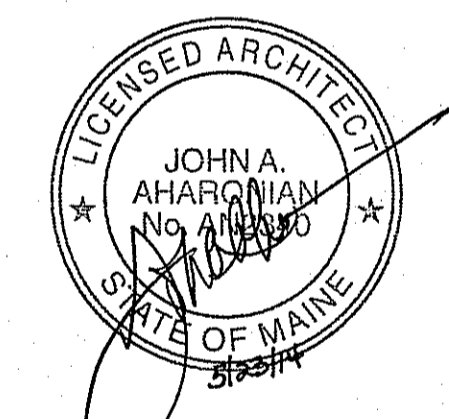

FOR CONSTRUCTION

PROJECT TITLE
DUNKIN' BRANDS
[eatdrinkthink]
PC# NEW
FRESH BREW IMAGE:
CAPPUCCINO BLEND
1412 CONGRESS STREET
PORTLAND, ME
Cumberland County

EXTERIOR ELEVATIONS

DATE MAY 12, 2014	PROJ NO 14016
DRAWN BY JN	CHECKED BY MH

DRAWING NUMBER
A3.2