



**AHARONIAN & ASSOCIATES INC.**  
**ARCHITECTS**  
 MAINE LICENSED ARCHITECT  
 310 George Washington Highway  
 Suite 100  
 Smithfield, Rhode Island  
 0 2 9 1 7  
 T 401-232-5010  
 F 401-232-5080  
 WWW.ARCH-ENG.COM

**DISCLAIMER**  
 OWNERSHIP AND USE OF DOCUMENTS, DRAWINGS AND SPECIFICATIONS ARE INSTRUMENTS OF PROFESSIONAL SERVICE AND SHALL REMAIN THE PROPERTY OF THE ARCHITECT. THESE DOCUMENTS ARE NOT TO BE USED, IN WHOLE OR IN PART, FOR ANY OTHER PROJECTS OR PURPOSES OR BY ANY OTHER PARTIES THAN THOSE PROPERLY AUTHORIZED BY CONTRACT WITHOUT THE EXPRESS WRITTEN AUTHORIZATION OF THE ARCHITECT.

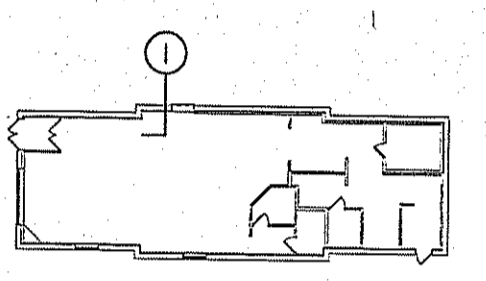

KEYPLAN

REVISIONS	NUMBER	REMARKS	DATE
△			

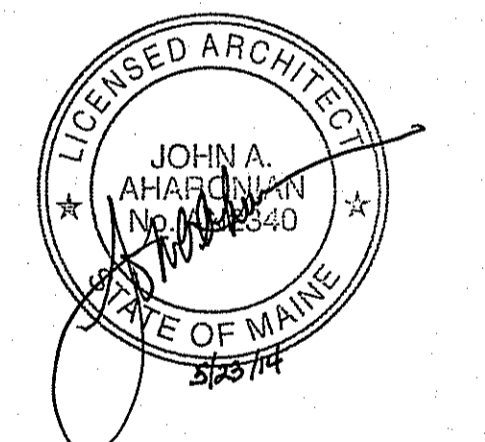



**FOR CONSTRUCTION**

PROJECT TITLE  
**DUNKIN' BRANDS**  
 [eatdrinkthink]  
 PC# NEW  
 FRESH BREW IMAGE:  
 CAPPUCCINO BLEND  
 1412 CONGRESS STREET  
 PORTLAND, ME  
 Cumberland County

**SECTIONS & DETAILS**

DATE MAY 12, 2014	PROJ NO 14016
DRAWN BY JJ	CHECKED BY MH

DRAWING NUMBER  
**A4.1**

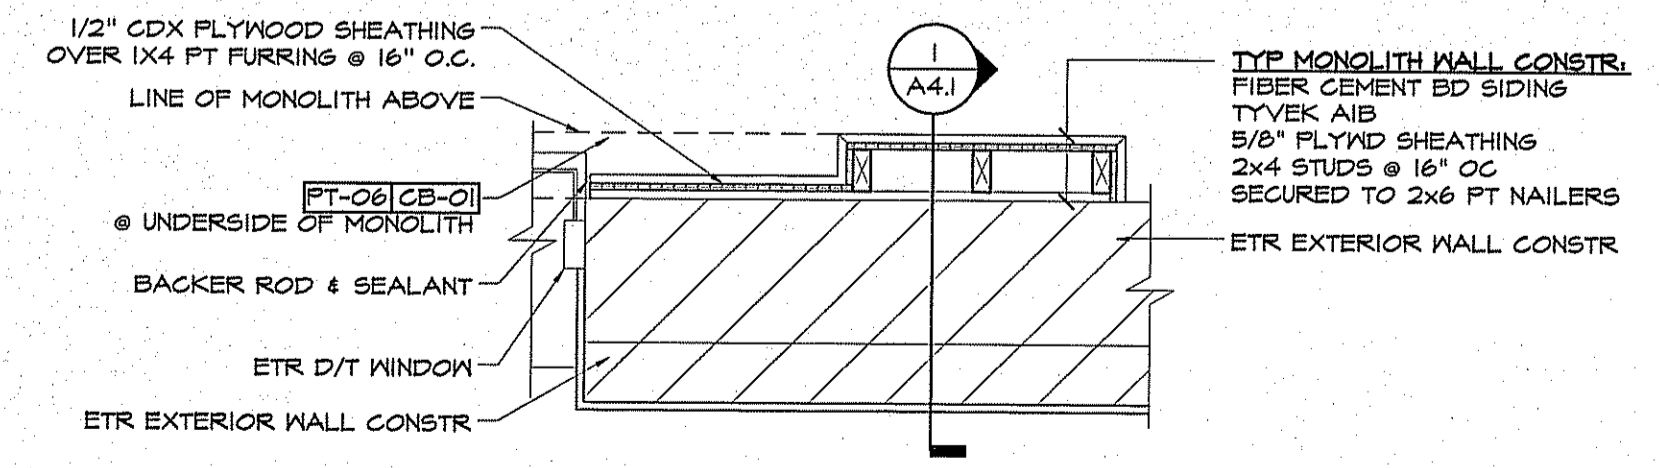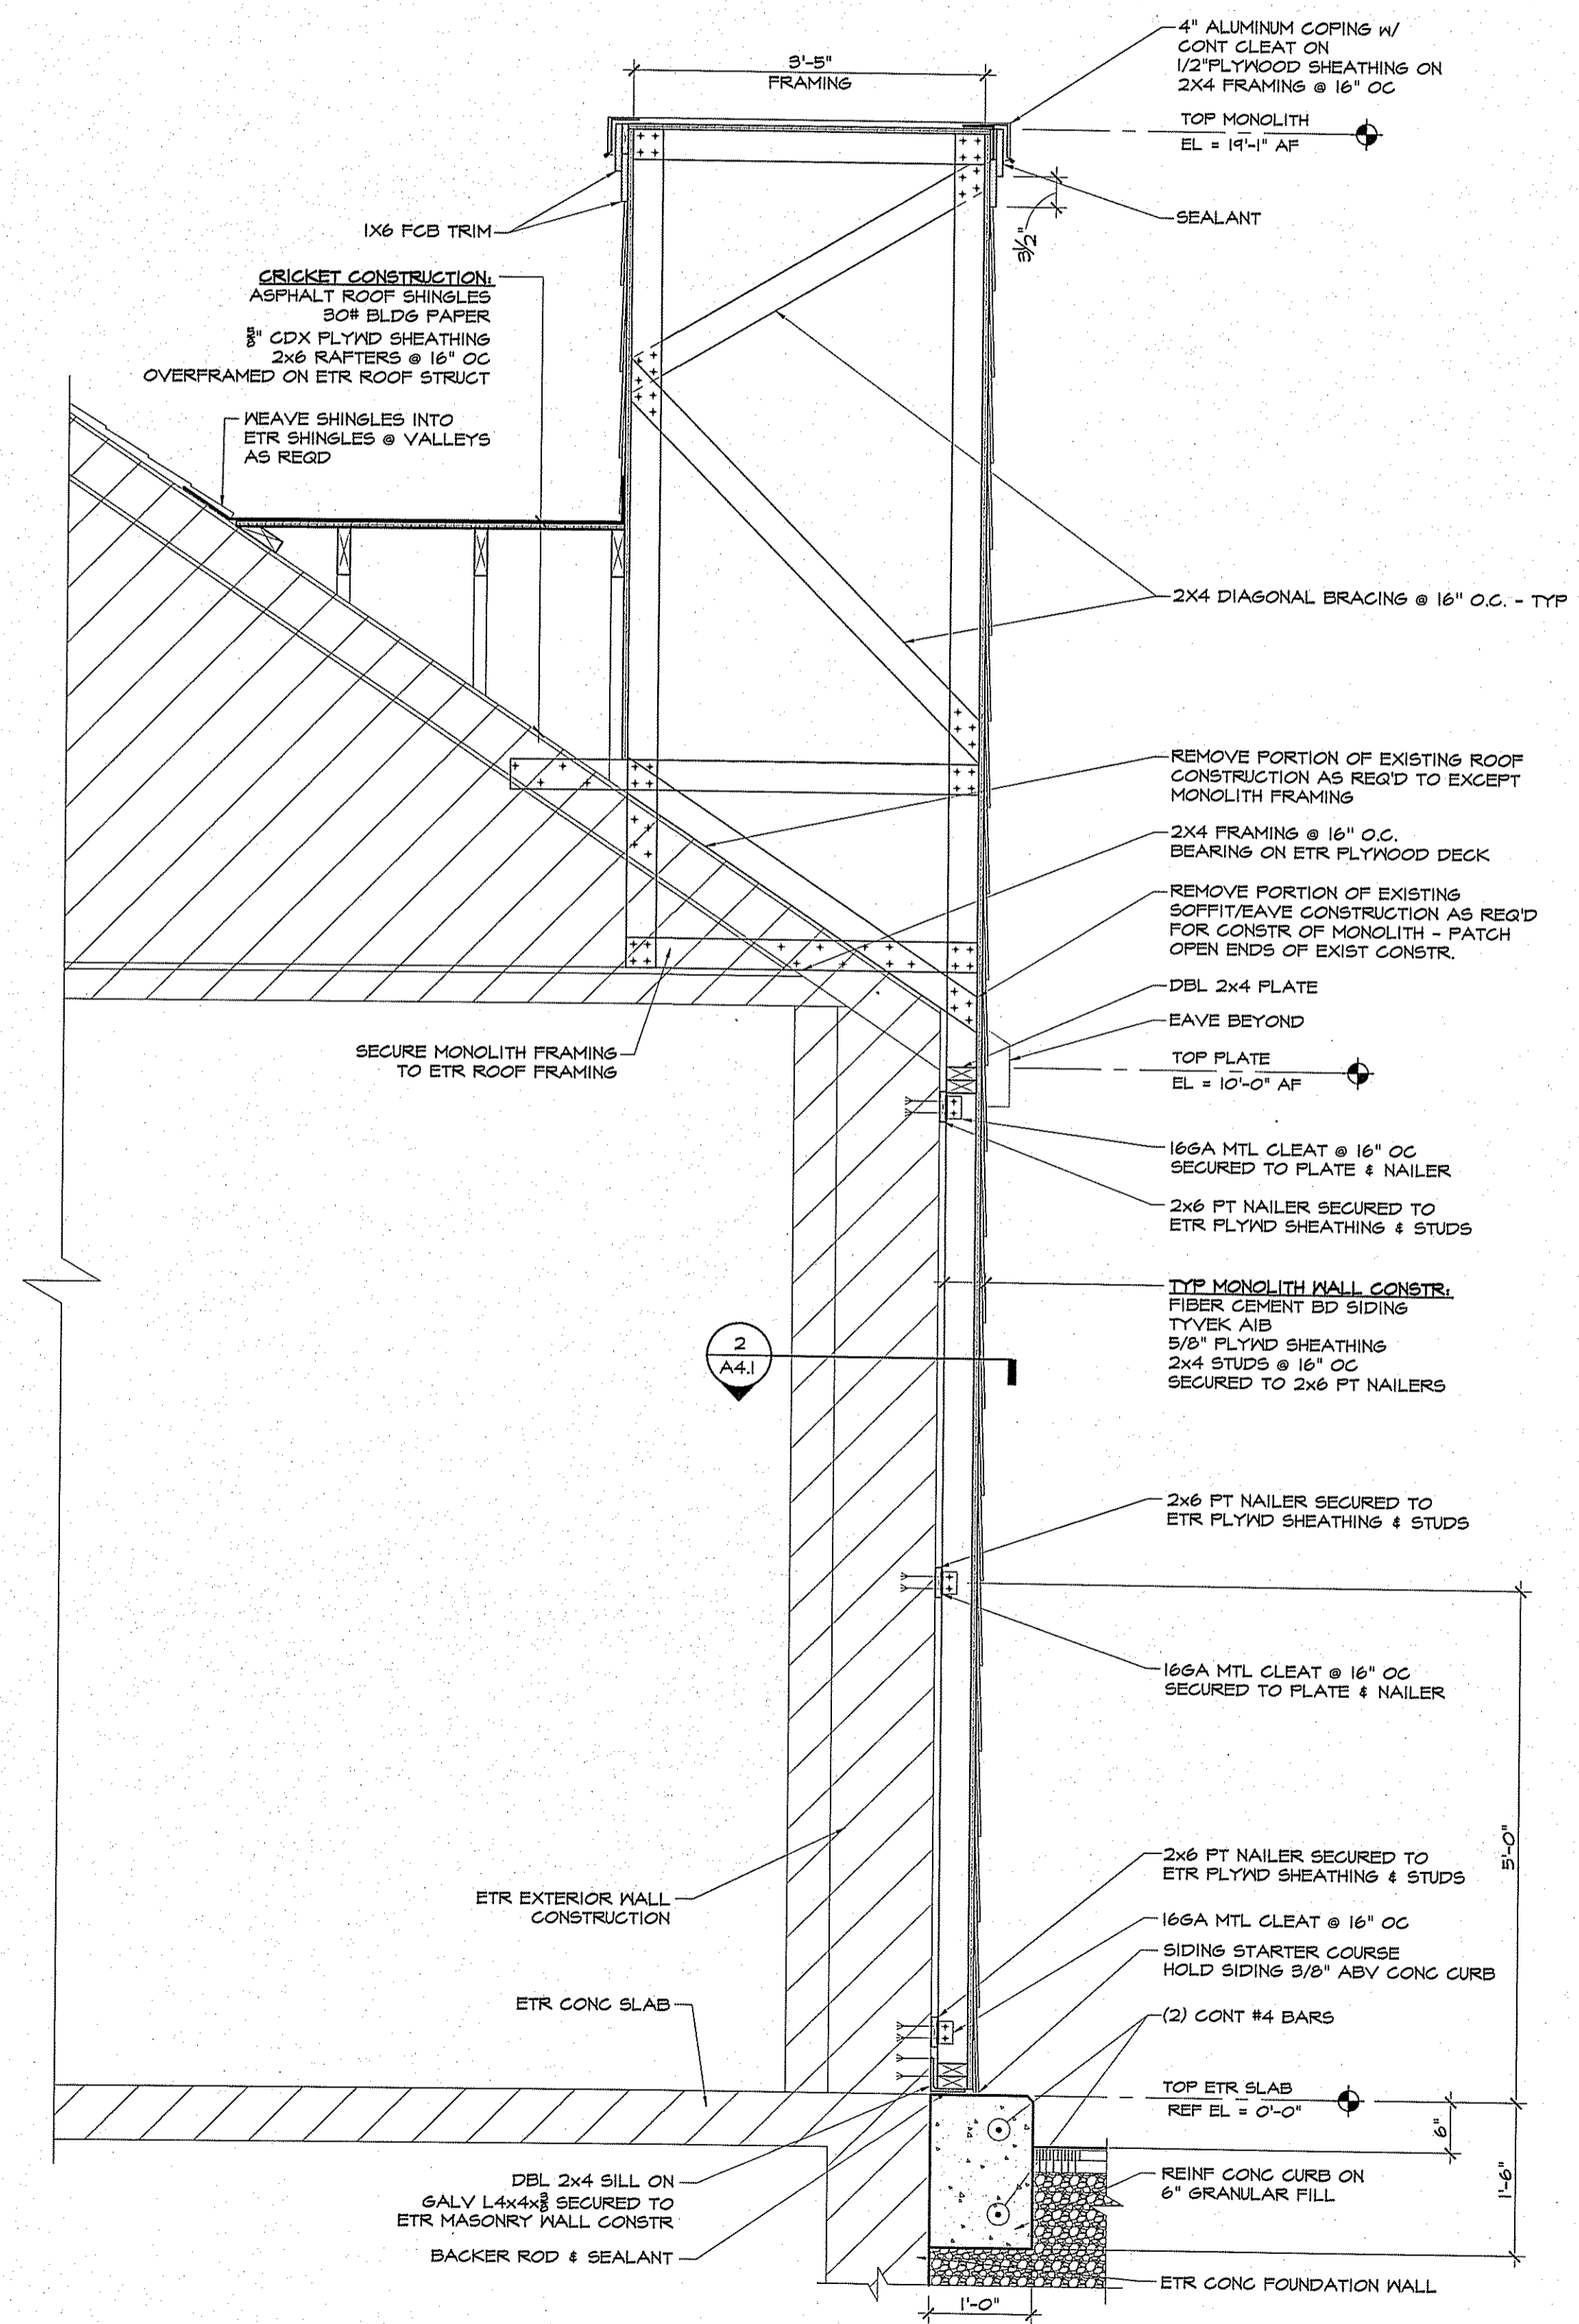

**2 MONOLITH DETAIL**  
 A1.1 SCALE: 3/4" = 1'-0"

**1 WALL SECTION @ D/T MONOLITH**  
 A1.1 SCALE: 3/4" = 1'-0"