


DEMO MEZZANINE FLOOR PLAN  
SCALE 1/2" = 1'-0"  
A2

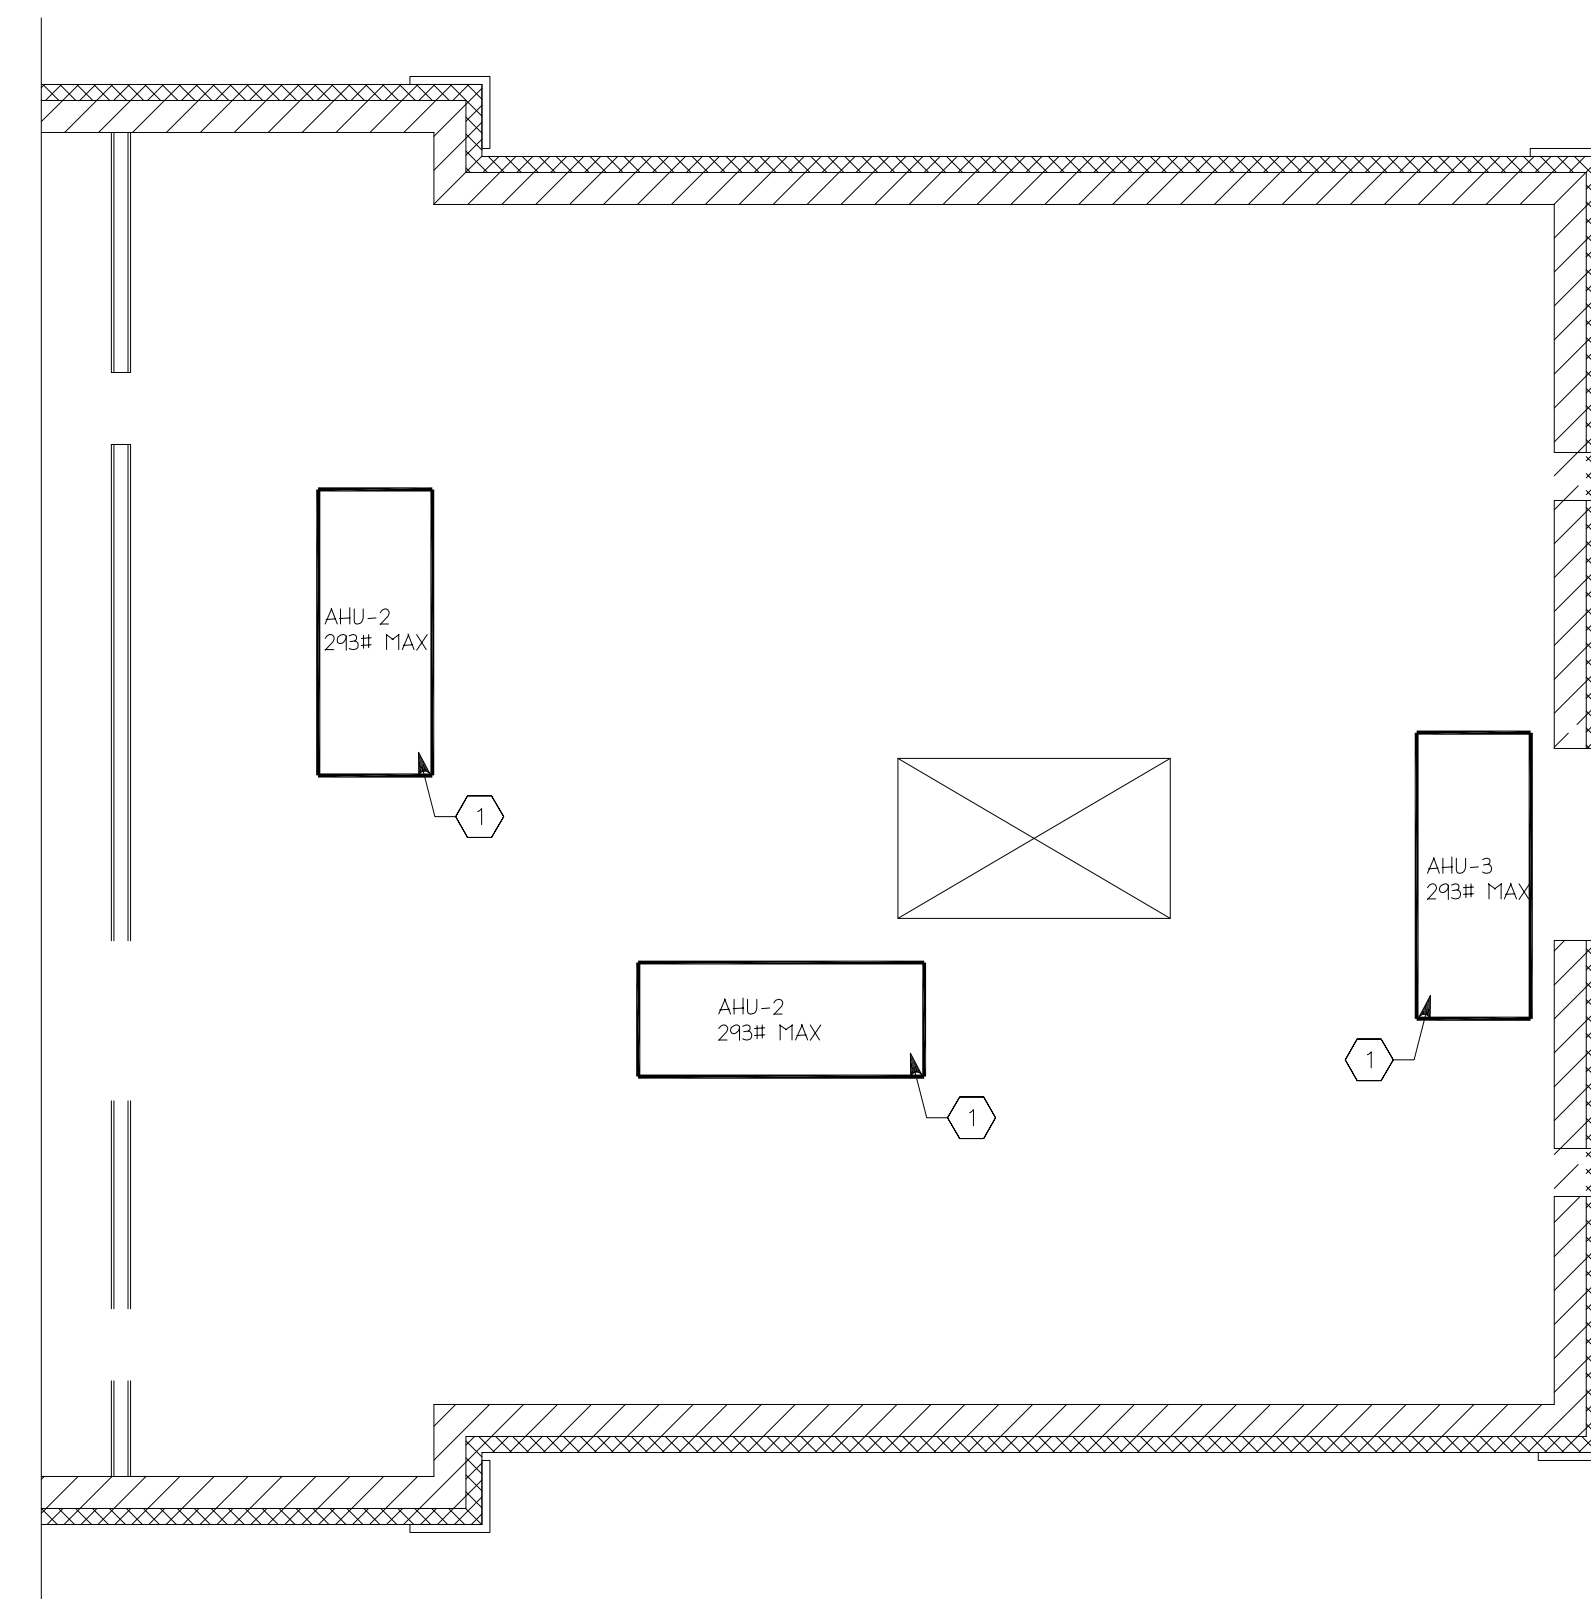

MEZZANINE FLOOR PLAN  
SCALE 1/2" = 1'-0"  
A2

GENERAL NOTES

- ALL PARTITIONS NOT DIMENSIONED ARE 3 1/2" WOOD STUDS. (3 1/2" ZOGA METAL STUDS MAY BE USED.)
  - SEE FINISH SCHEDULE/FLOOR FINISH PLAN FOR EXTENT OF FLOOR TILE.
  - DATUM LINES ARE TO FACE OF PLYWOOD SHEATHING U.N.O.
  - INTERIOR DIMENSIONS ARE FROM FACE TO FACE OF FRAMING.
  - INTERIOR SOFFITS ARE SHOWN ON SHEET A4.
  - SEE SITE PLAN FOR LOCATIONS/ EXTENT OF SIDEWALKS, ETC.
- FLOOR PLAN CODED NOTES
- INFILL NEW WALL TO MATCH EXISTING CONSTRUCTION. PROVIDE A SMOOTH TRANSITION BETWEEN NEW AND EXISTING SURFACE.
  - G.C. TO INSTALL QUARRY TILE BASE AT FRONT COUNTER AND LOW WALLS AFTER ITEMS ARE IN PLACE. SEE DETAIL 2/A8.
  - PREMANUFACTURED WALK IN FREEZER/COOLER PROVIDED AND INSTALLED BY OWNER. FREEZER TO HAVE INSULATED FLOOR W/ LET IN RAMP. SEE SHEET A2 FOR UNIT DIMENSIONS. G.C. TO INSTALL UTILITY CONNECTION AS INDICATED ON MECHANICAL, ELECTRICAL, & PLUMBING SHEETS. COORDINATE W/ T.D. REPRESENTATIVE.
  - COOLER TO RECEIVE QUARRY TILE FLOOR & BASE. SEE FINISH SHEETS.
  - WALL MOUNTED FIRE EXTINGUISHER - VERIFY TYPE AND LOCATION W/ FIRE MARSHAL.
  - WALLS AROUND MOP SINK TO RECEIVE FRP FINISH OVER MOISTURE RESISTANT PLYWOOD SHEATHING. INSTALL WIRE SHELVING ABOVE.
  - BACK BAR WALL TILE TO STOP HERE.
  - 6" CONCRETE FILLED STEEL PIPE BOLLARD W/PAVING BOL-49 BOLLARD COVER. SEE DETAIL 7/S22
  - G.C. TO PROVIDE AND INSTALL 12"x12"x6" DEEP WORK BOX @ 12" A.F.F. FOR SANDWICH UNIT COMPRESSOR LINES. EXTEND 3" PVC CONDUIT UP FROM BOX TO 12" ABOVE CEILING. NO SHARP BENDS. SEE DETAIL 5/A8.
  - FREEZER/COOLER DOOR & EXPOSED DOOR PANEL TO BE STAINLESS STEEL BY FREEZER/COOLER MFG.
  - QUICKSERV AUTOMATIC BIPARTING DRIVE THRU WINDOW. FURNISHED BY TDL. INSTALLED BY G.C. DO NOT INSTALL PICK UP WINDOW UNTIL KITCHEN EQUIPMENT HAS BEEN RECEIVED & IN STORE. COORDINATE W/ TDL CONSTRUCTION MANAGER.
  - DASHED LINE INDICATES 1/2" PLYWOOD SHEATHING FROM FLOOR TO 6" ABOVE ACOUSTIC TILE CEILING OR UNDERSIDE OF DRYWALL CEILING. PROVIDE MOISTURE RESISTANT PLYWOOD FROM FLOOR TO 6" A.F.F.
  - RESTROOM WALL TO RECEIVE 1/2" PLYWOOD SHEATHING FROM FLOOR TO 4'-0" A.F.F. EXTEND 1/2" MOISTURE RESISTANT GYPSUM BOARD FROM 4'-0" A.F.F. TO UNDERSIDE OF CEILING.
  - PROVIDE FRAMING FOR RECESSED FIRE EXTINGUISHER CABINET. COORDINATE WITH TIM HORTONS FIELD ENGINEER.
  - MOP SINK PROVIDED & INSTALLED BY G.C. SEE PLUMBING SHEETS.
  - HEADER. REFER TO REFLECTED CEILING PLAN.
  - 1/2" MOISTURE RESISTANT PLYWOOD FROM FLOOR TO 6" A.F.F. ON WOOD STUDS @ 16" O.C. EXTEND 1/2" GYPSUM W.B. TO ABOVE CEILING. (TYP. @ DINING ROOM)
  - C/T CABINET & ELECTRICAL METER AT THIS LOCATION AS REQUIRED. COORDINATE WITH LOCAL UTILITIES.
  - 4"x4" TS COLUMN. REFER TO STRUCTURAL SHEETS.
- DEMO MEZZANINE CODED NOTES
- REMOVE EXISTING WALK-IN FREEZER COOLER COND.
  - REMOVE EXISTING EXHAUST FAN AND ALL ASSOCIATED DUCT WORK.
  - REMOVE EXISTING HVAC UNIT AND ALL ASSOCIATED DUCT WORK.
  - REMOVE EXISTING HOT WATER HEATER AND ALL ASSOCIATED PIPING.
  - REPAIR ACCESS LADDER.
  - G.C. TO COORDINATE EXISTING OPENINGS W/ NEW MECHANICAL OPENING. SEE MEP DRAWINGS FOR ADDITIONAL INFORMATION.
- MEZZANINE CODED NOTES
- AIR HANDLING UNIT AS PER MECHANICAL DRAWINGS. SEE MECHANICAL DRAWINGS FOR ADDITIONAL INFORMATION.


REVISONS:  
Atlanta  
Boston  
Chicago  
Dallas  
Los Angeles  
Miami  
Sacramento

DATE ISSUED: 07-02-2008

**Wd partners**

7007 Discovery Blvd  
Dublin, OH 43017  
614.884.7777  
wdpartners.com

**Tim Hortons**  
1408 CONGRESS STREET  
PORTLAND, ME 04102

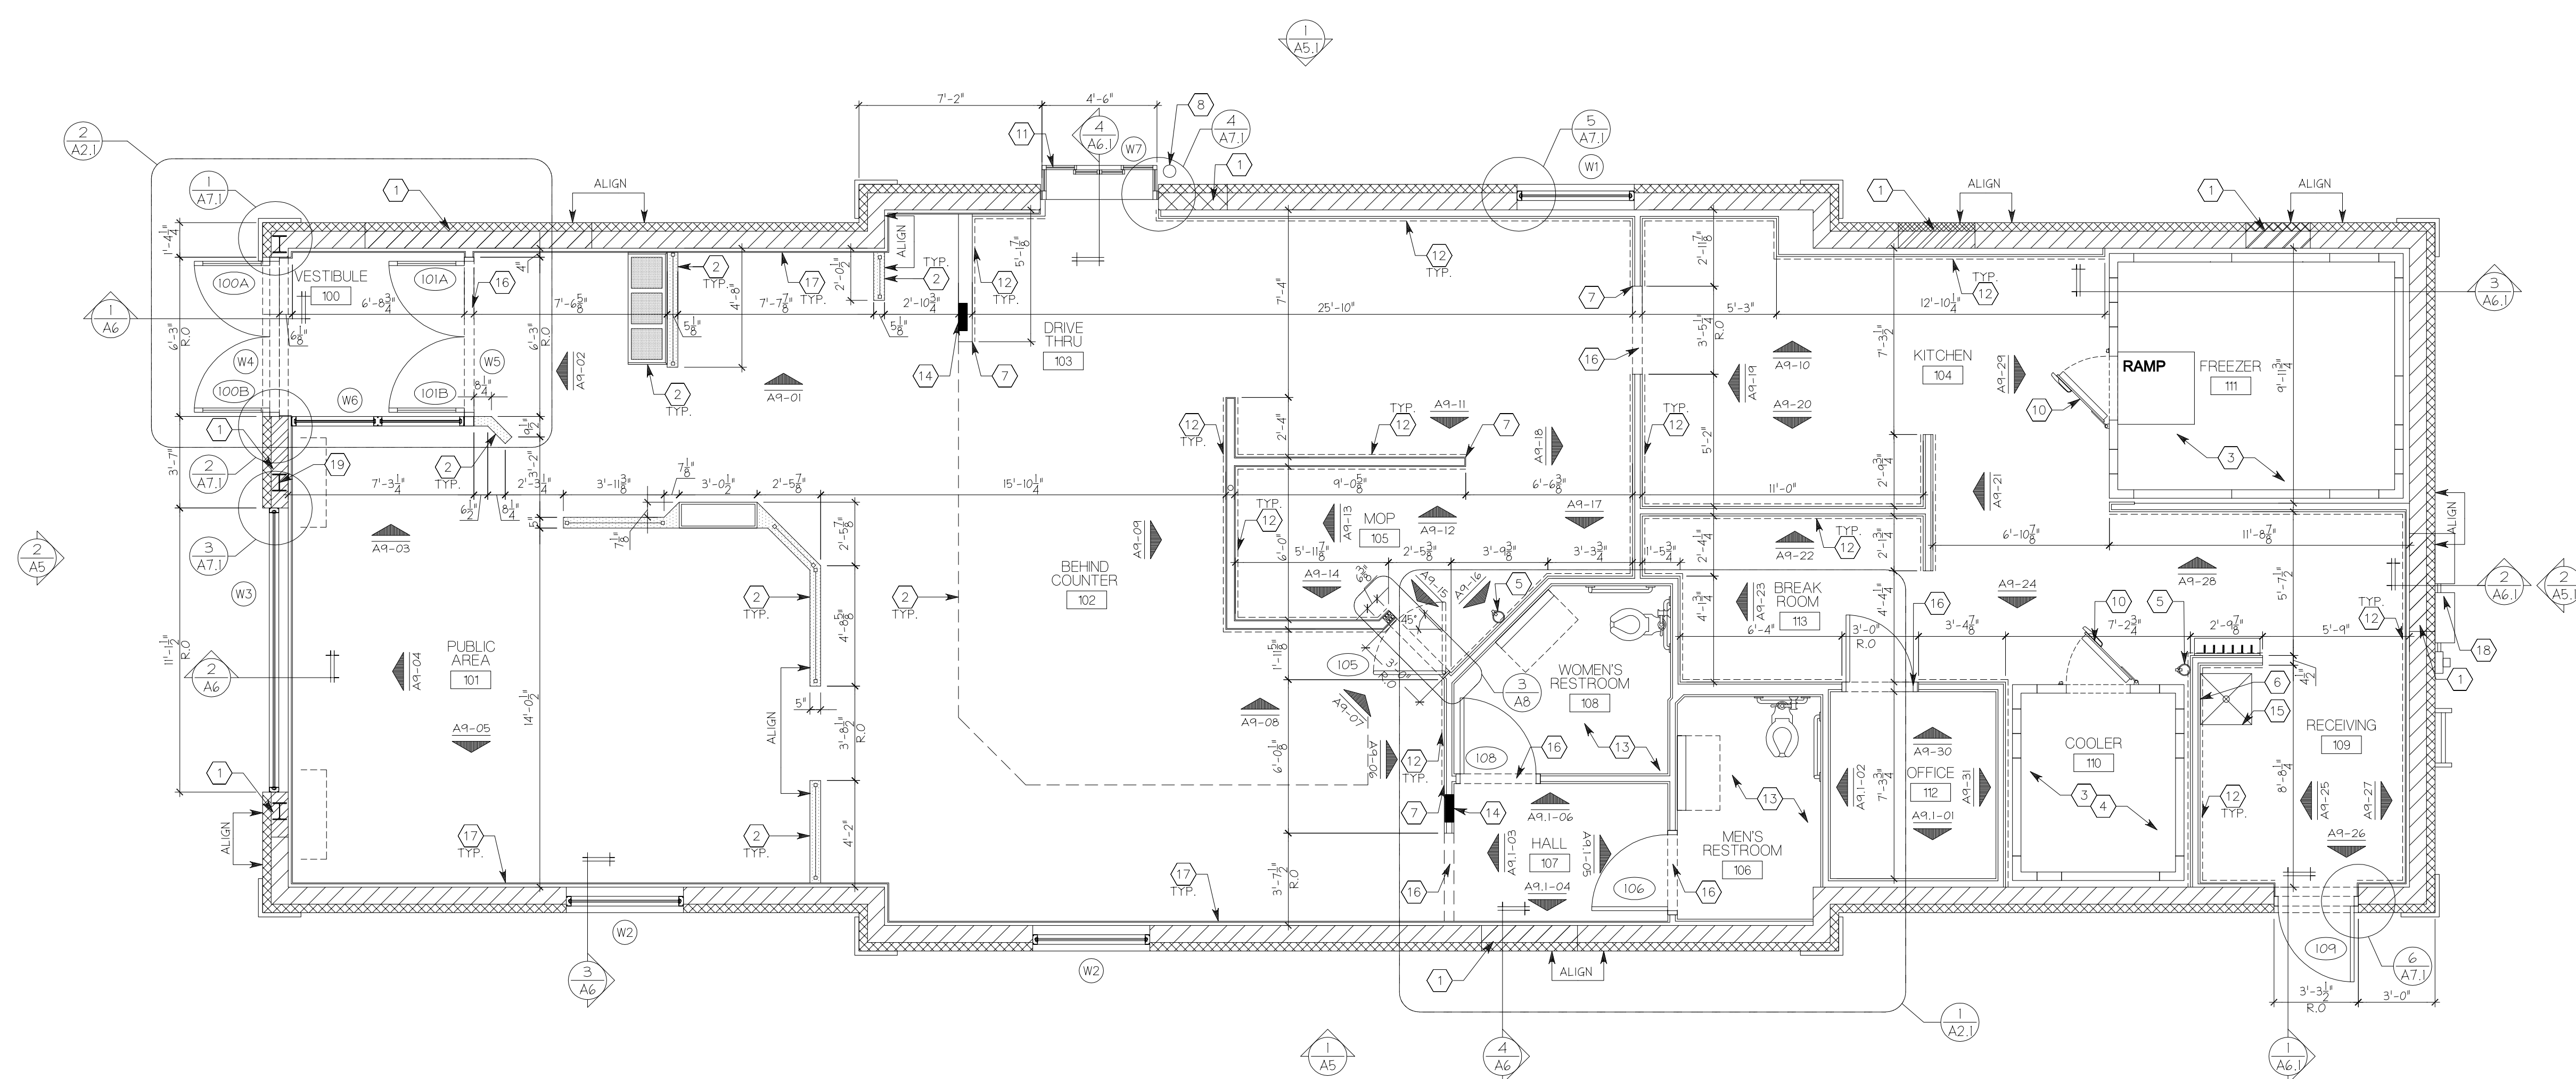

FLOOR PLAN  
SCALE 1/4" = 1'-0"  
A2



SYMBOL LEGEND

- 2 - DETAIL NUMBER
- A3 - DRAWING NUMBER
- HALL 101 - DENOTES ROOM NAME AND NUMBER. REFER TO ROOM FINISH SCHEDULE.
- AR-01 - INTERIOR ELEVATION NUMBERS. REFER TO DRAWINGS AR & AR.1.
- W1 - WINDOW NUMBER. REFER TO WINDOW SCHEDULE.
- 101 - DOOR NUMBER. REFER TO DOOR SCHEDULE.
- 1 - NOTE REFERENCE. REFER TO NOTE LEGEND.

FLOOR PLANS

DRAWN BY: MAV CHECKED BY: JPY