




WALL SECTION 4
SCALE 3/4" = 1'-0"
A6

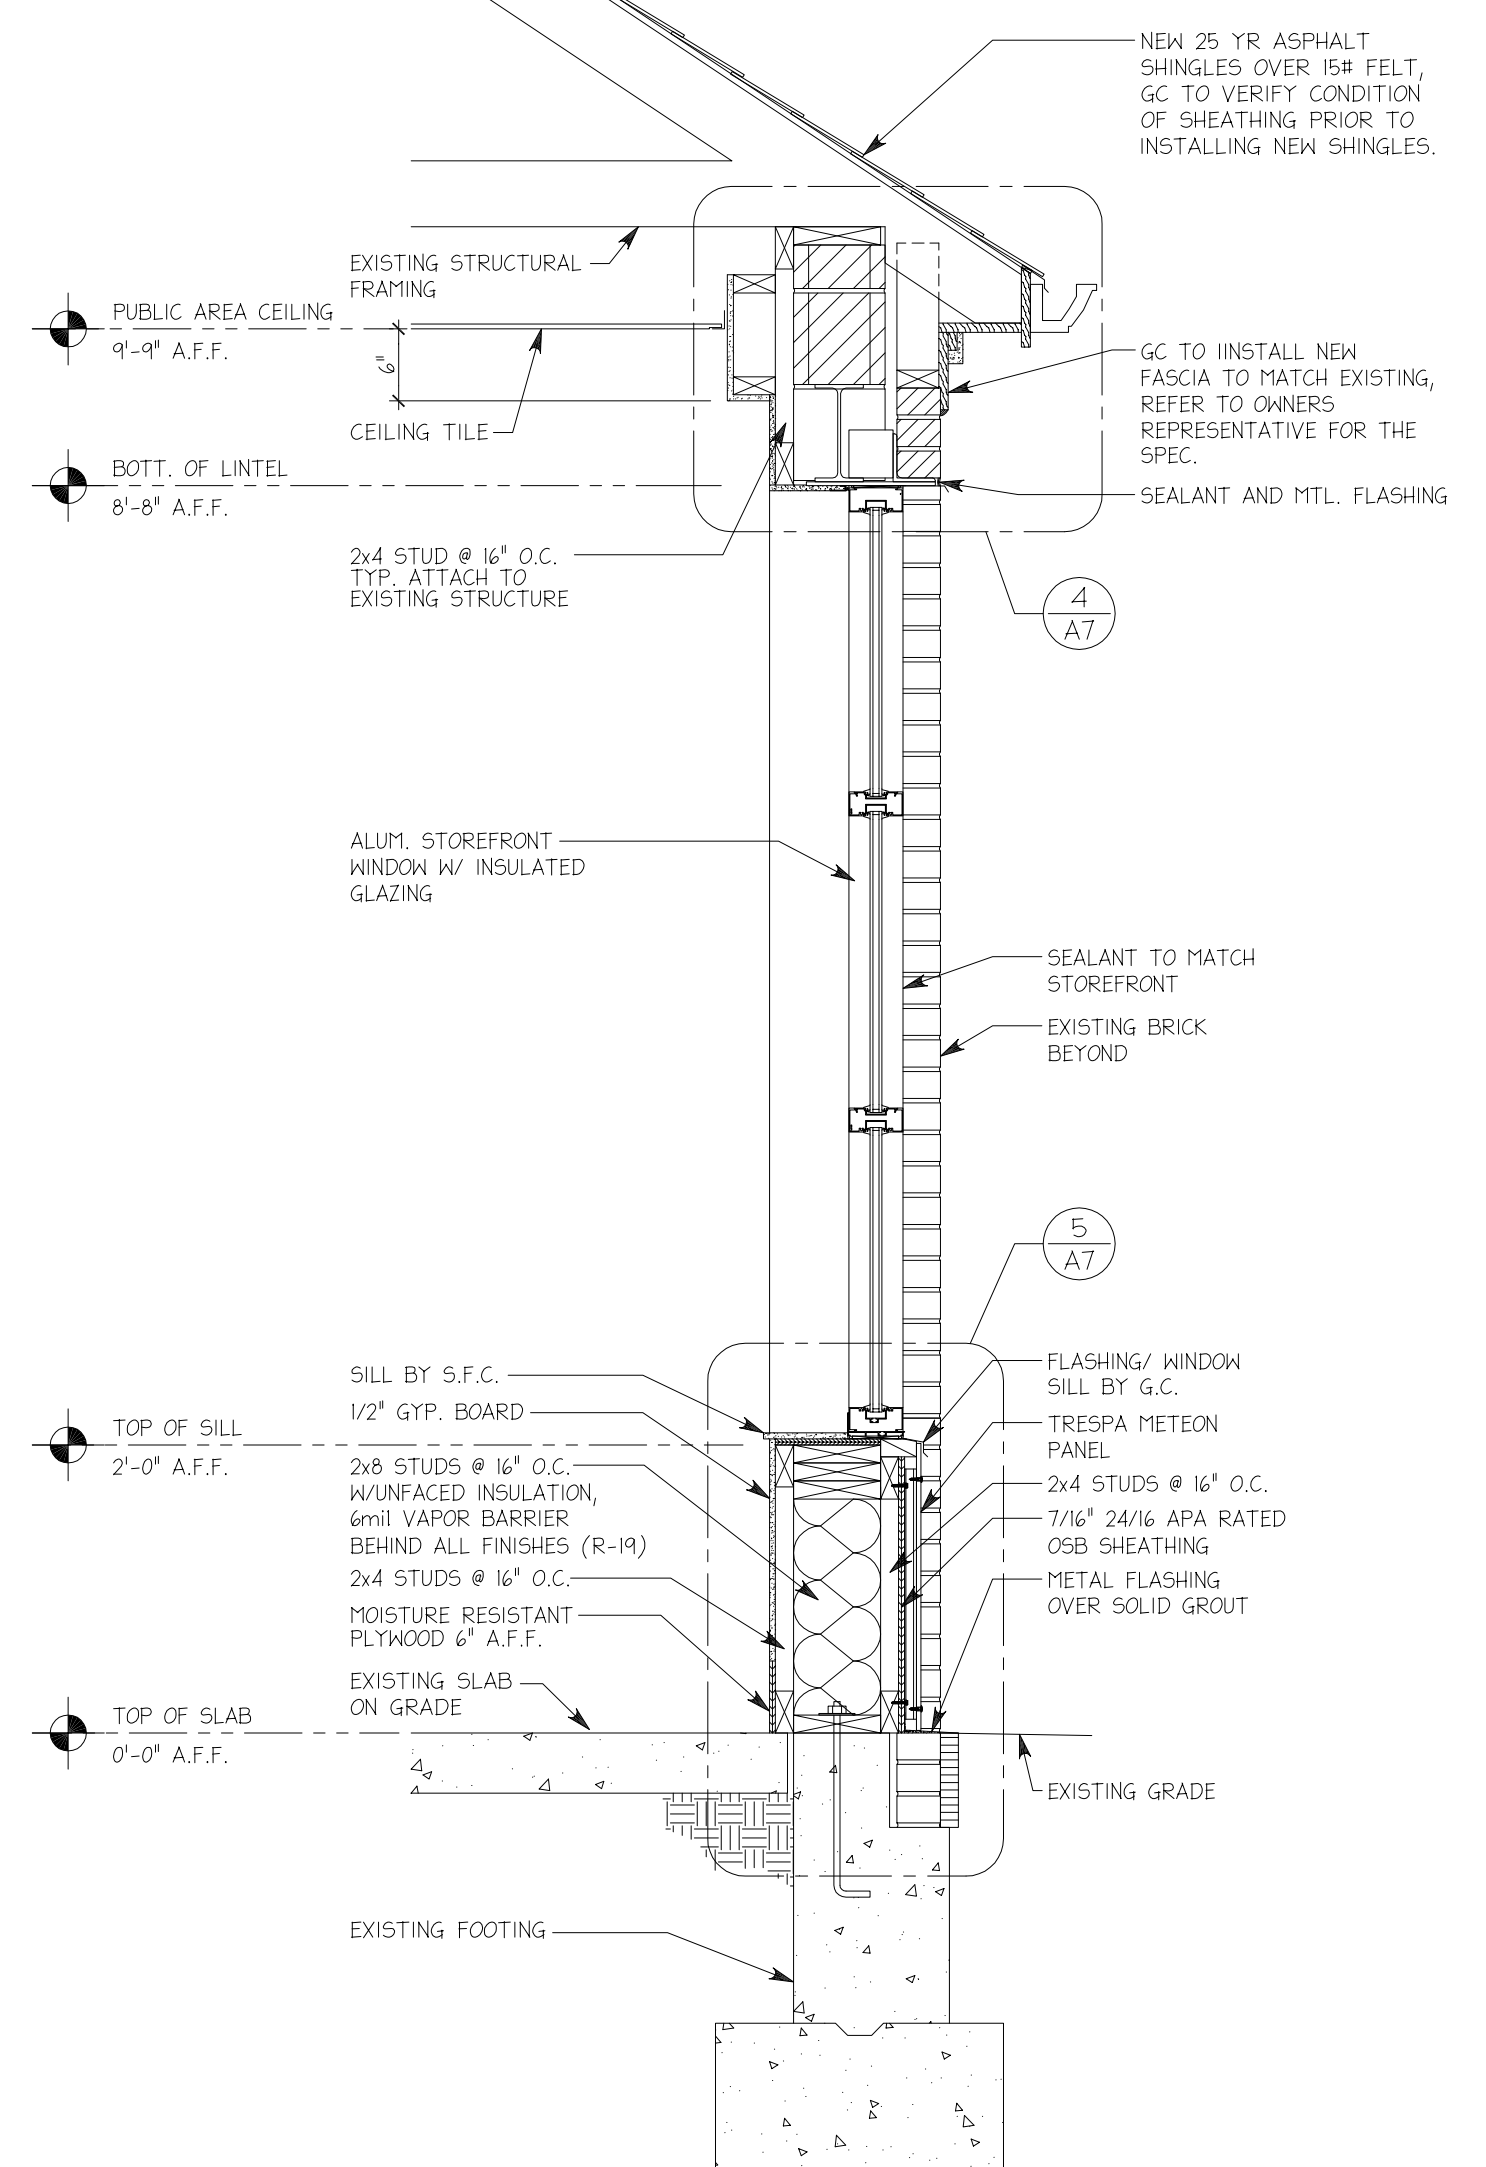

WALL SECTION 3
SCALE 3/4" = 1'-0"
A6

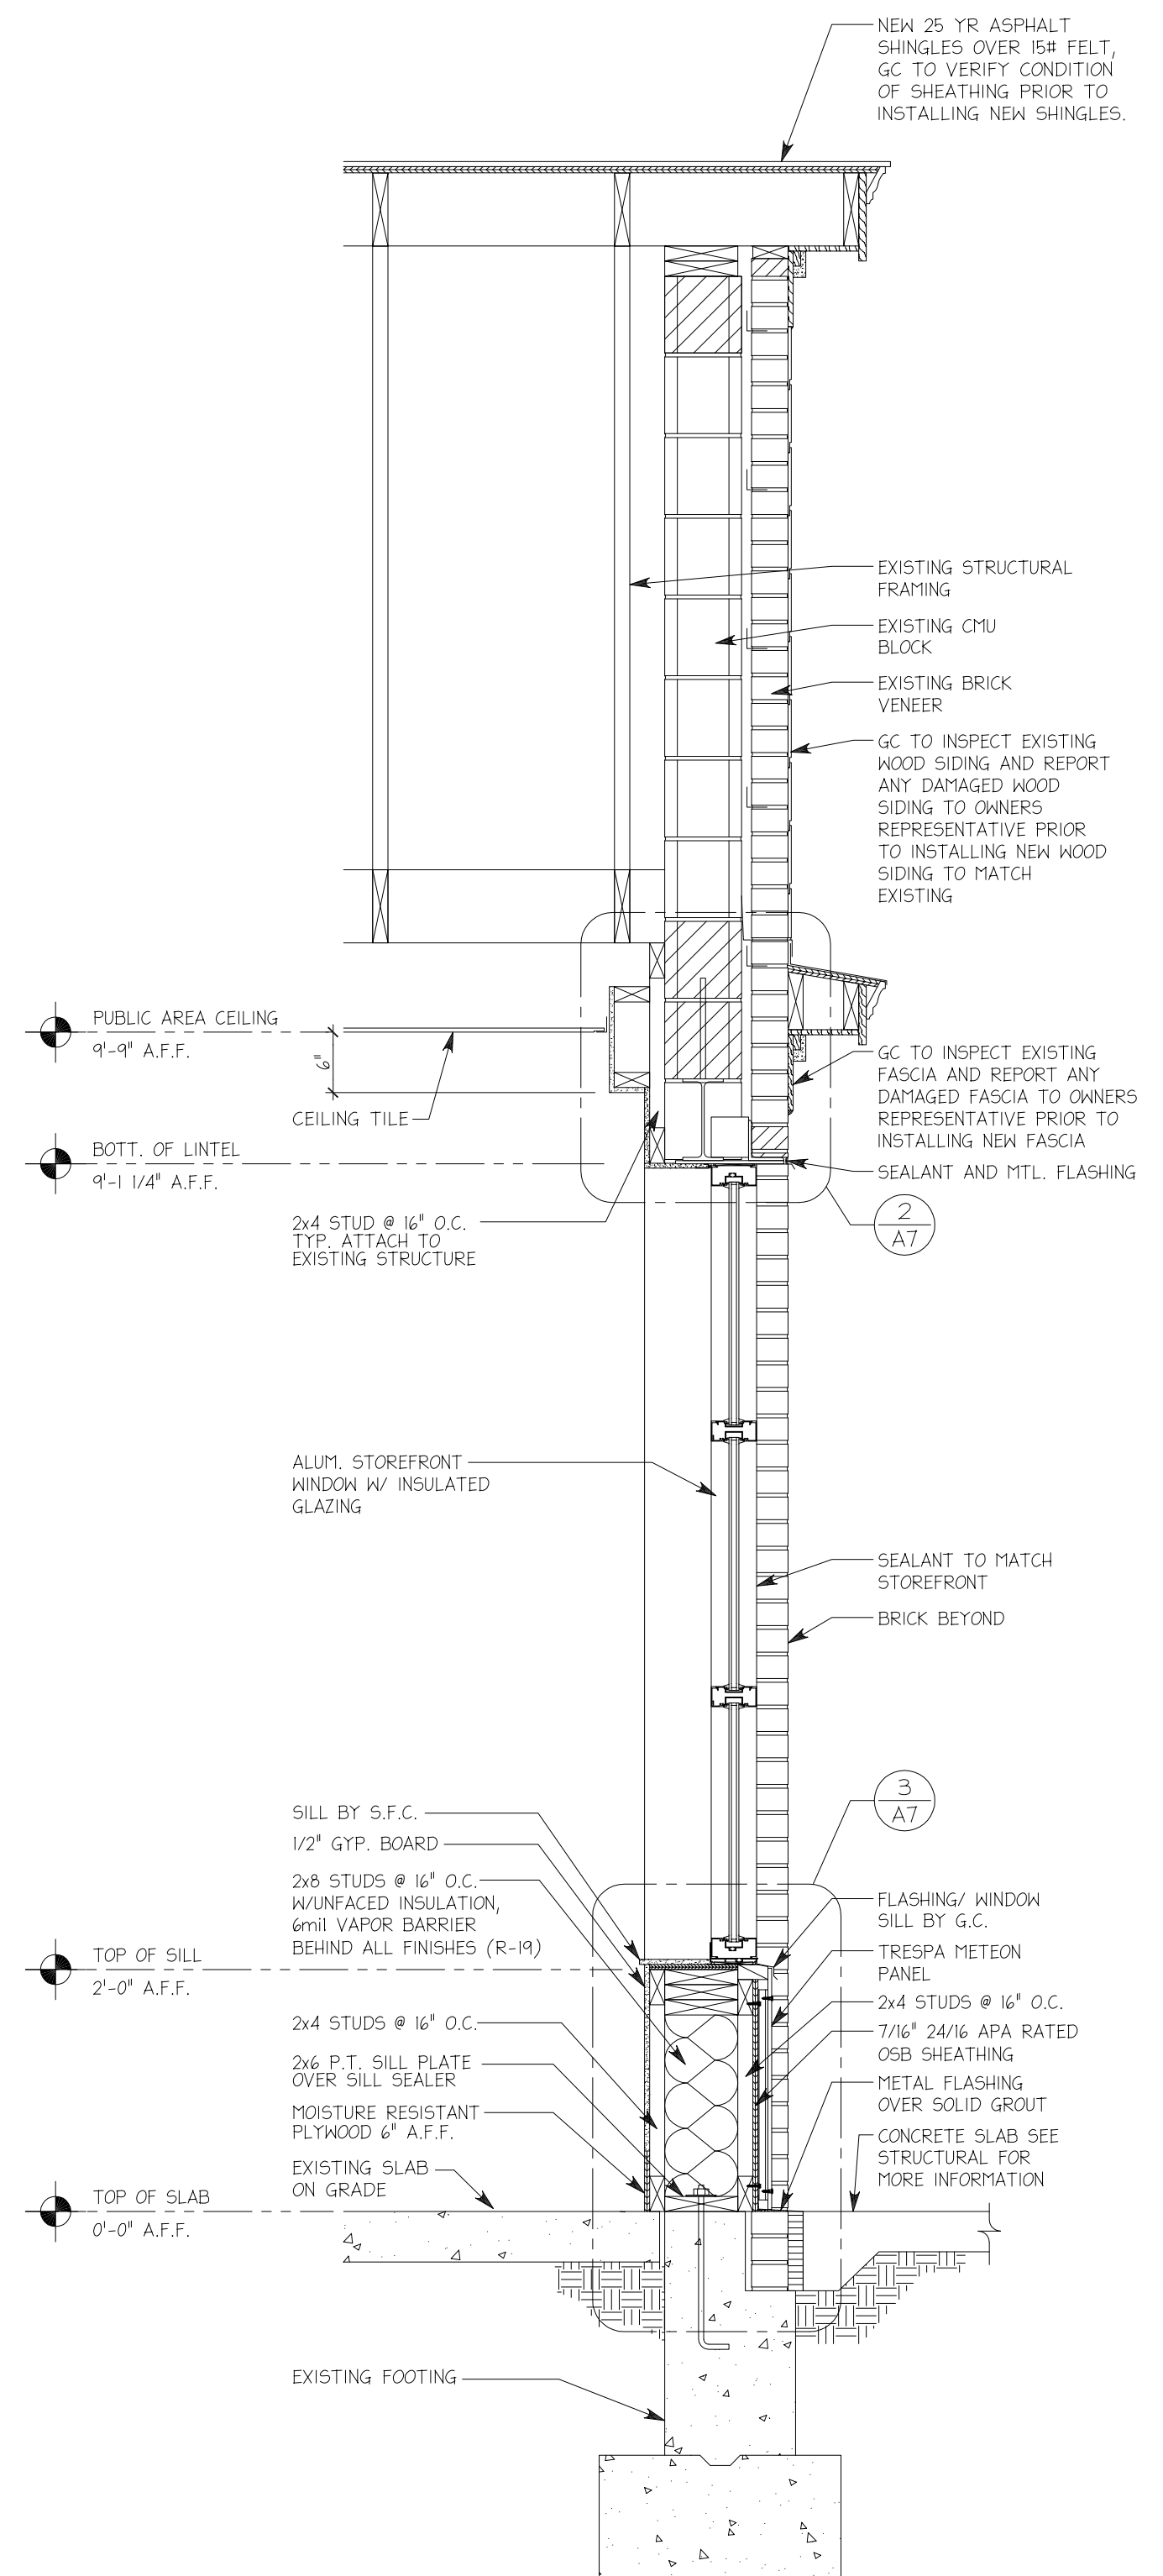


WALL SECTION 2
SCALE 3/4" = 1'-0"
A6

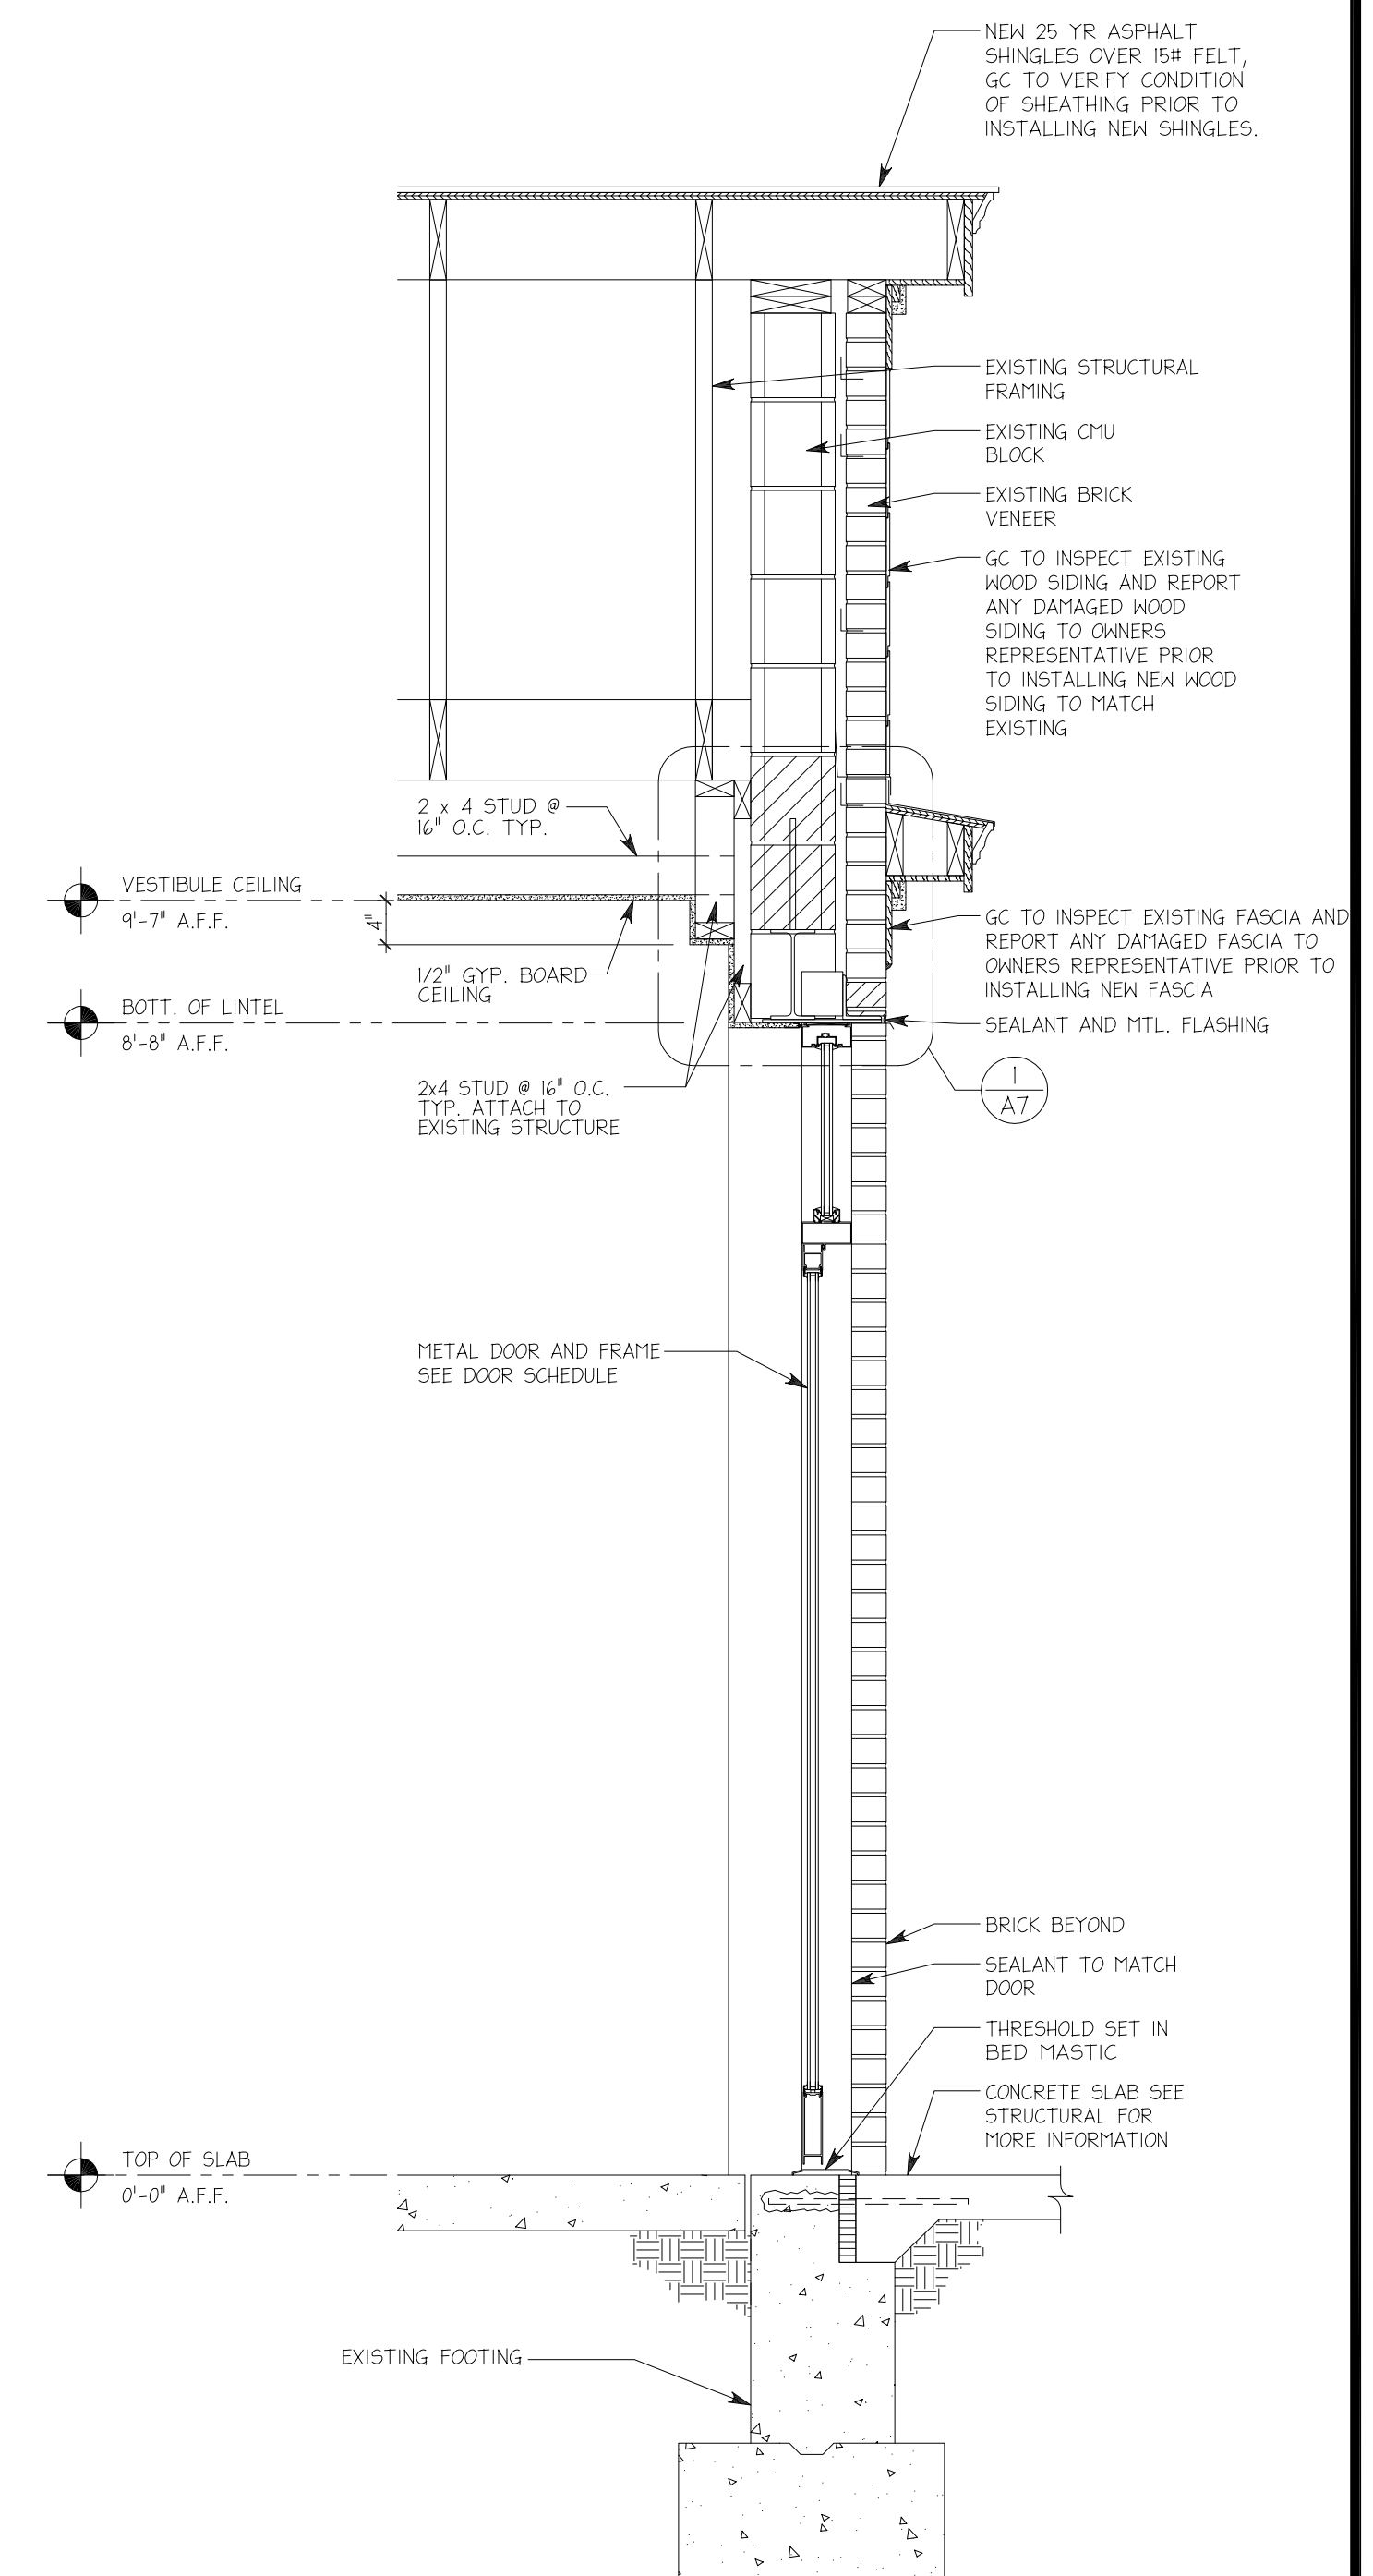

WALL SECTION 1
SCALE 3/4" = 1'-0"
A6

REVISIONS:

Atlanta
Boston
Chicago
Dallas
Los Angeles
Miami
Sacramento

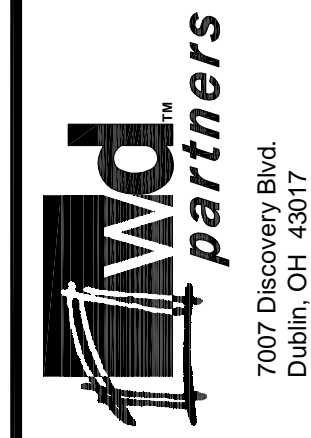

7007 Discovery Blvd
Dublin, OH 43017
614.834.4000
614.834.7777 F
wdpartners.com

Tim Hortons
1408 CONGRESS STREET
PORTLAND, ME 04102

WALL SECTIONS

DRAWN BY: DDS CHECKED BY: JPY

SAI # 08138
DRAWING NUMBER:

A6

DATE ISSUED: 07-02-2008
*INDICATES NO REVISION TO THIS SHEET