




WALL SECTION 4
SCALE 3/4" = 1'-0"
A6.1

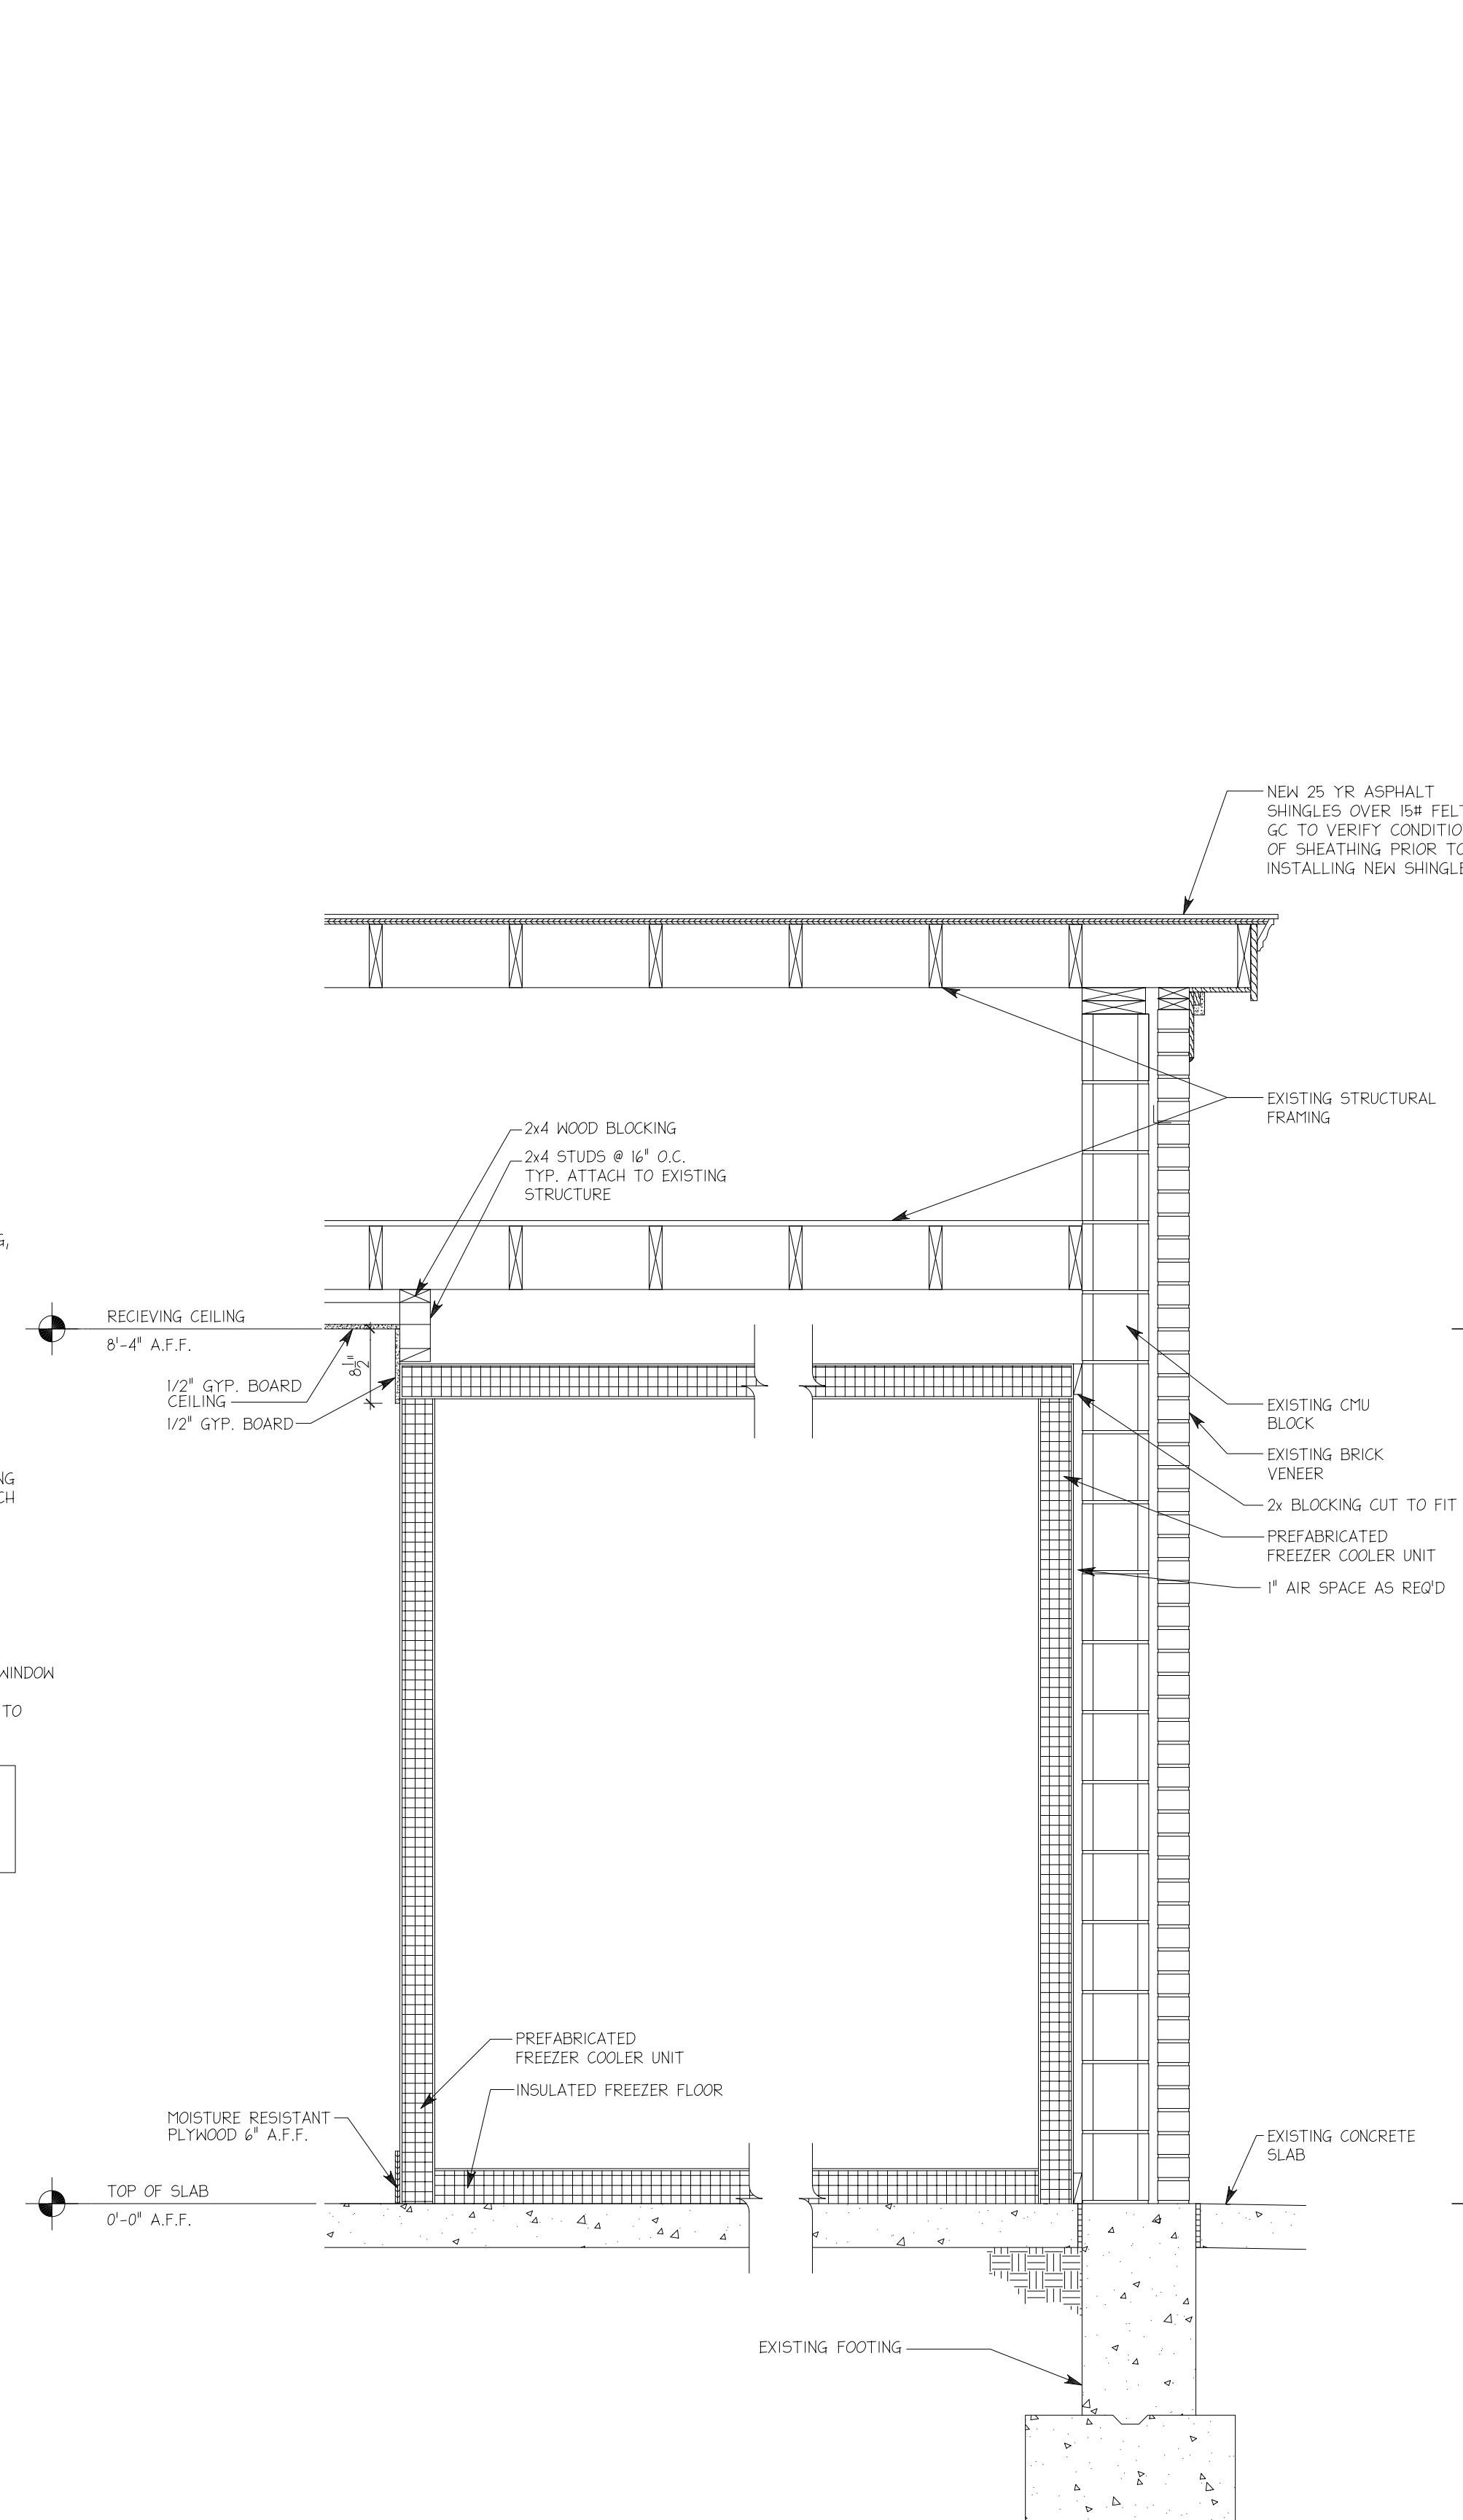

WALL SECTION 3
SCALE 3/4" = 1'-0"
A6.1

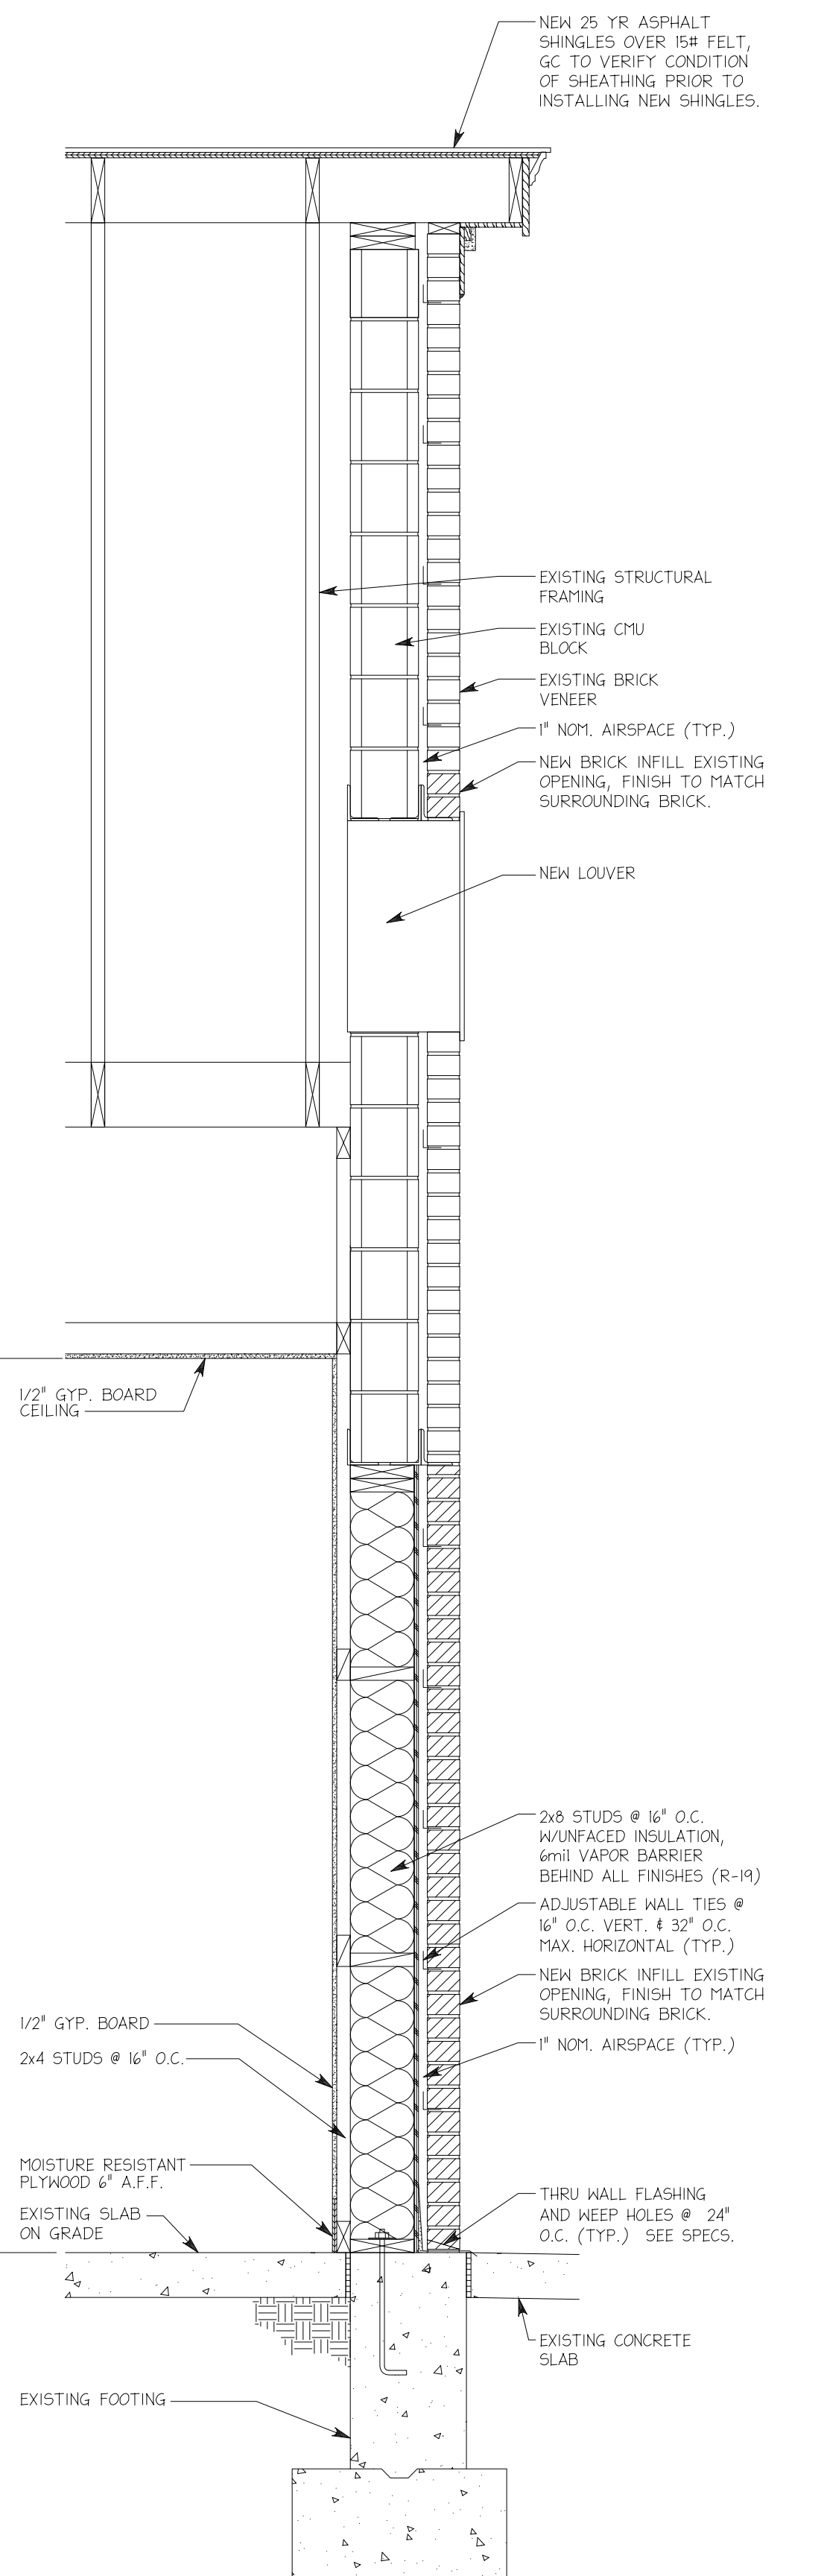

WALL SECTION 2
SCALE 3/4" = 1'-0"
A6.1

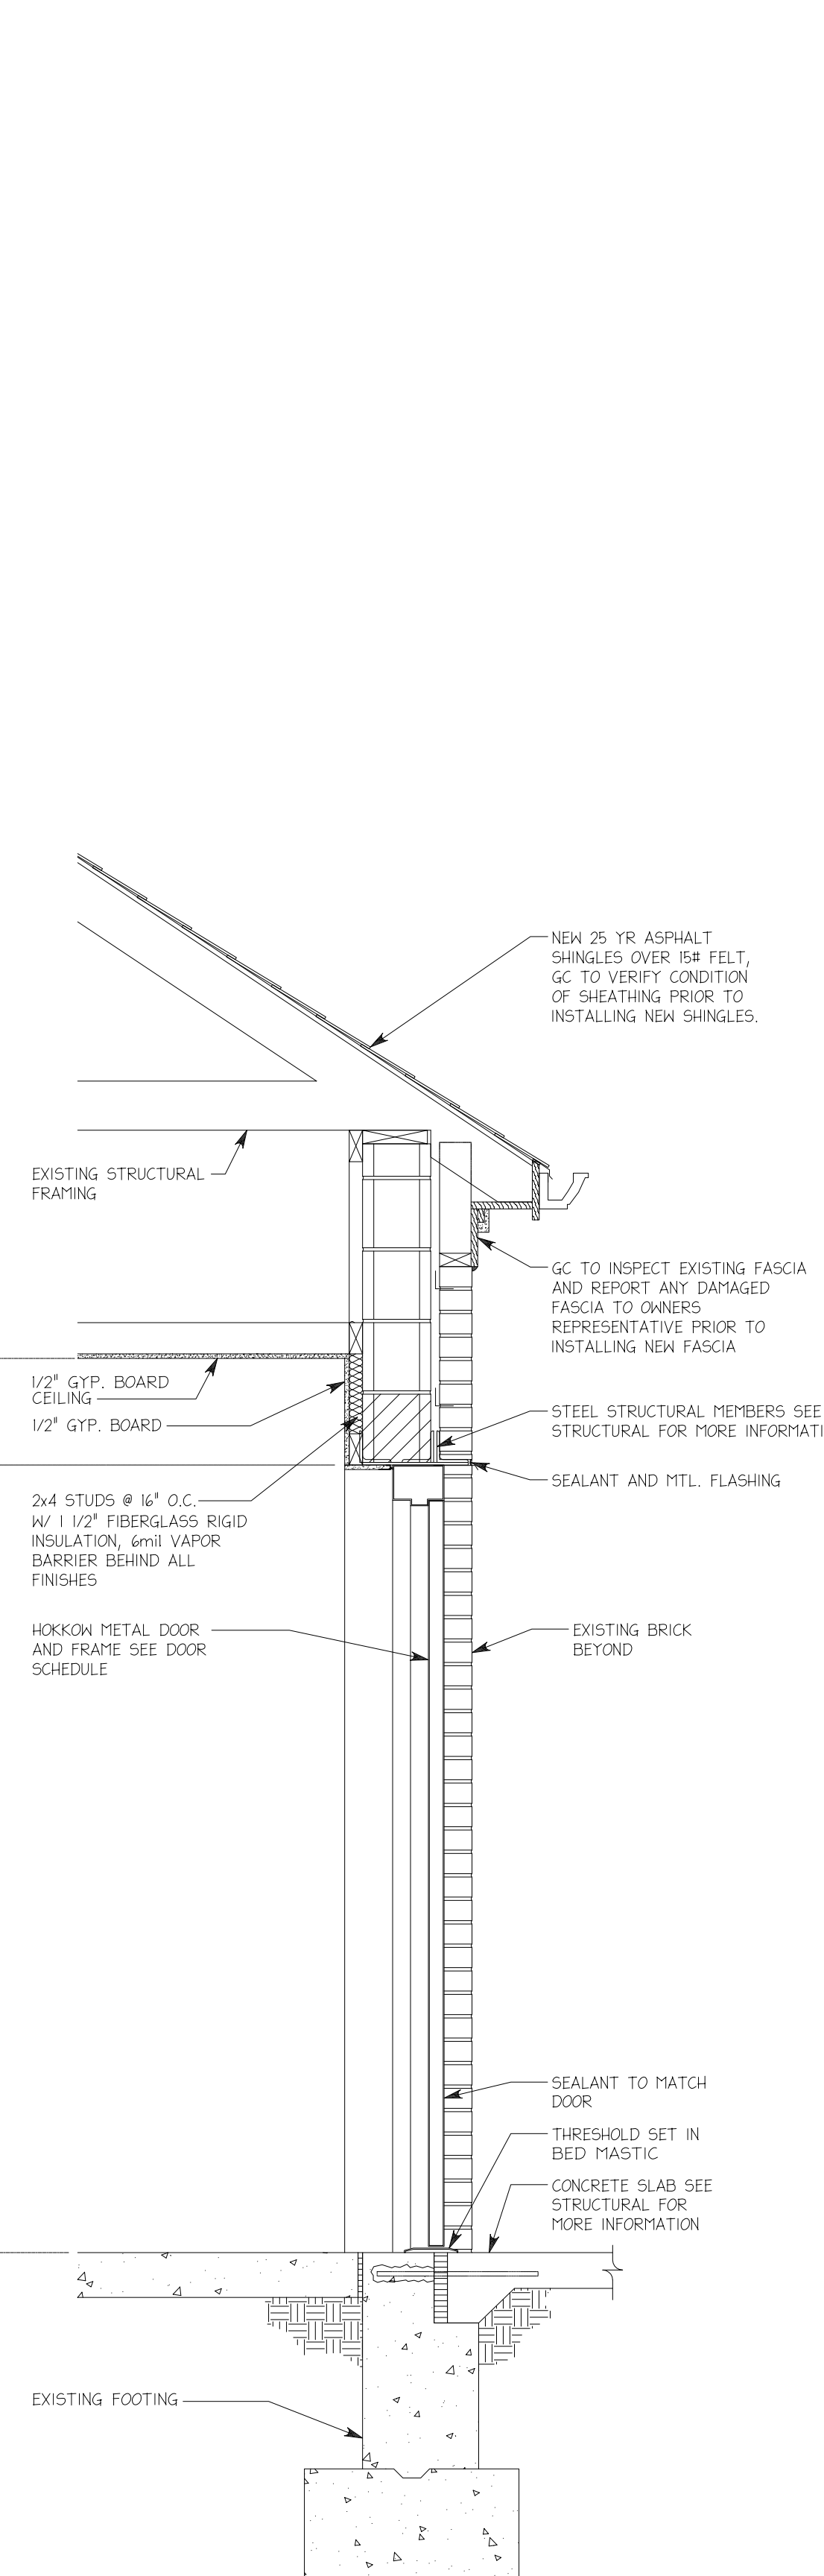

WALL SECTION 1
SCALE 3/4" = 1'-0"
A6.1

REVISIONS:
DATE ISSUED: 07-02-2008
INDICATES NO REVISION TO THIS SHEET

Atlanta
Boston
Chicago
Dallas
Los Angeles
Miami
Sacramento

wd partners
7007 Discovery Blvd.
Dublin, OH 43017
614.834.4000
614.834.7777 F
wdpartners.com

Tim Hortons
1408 CONGRESS STREET
PORTLAND, ME 04102

WALL SECTIONS
DRAWN BY: DDS CHECKED BY: JPY

SAI # 0818
DRAWING NUMBER:
A6.1