




DETAIL 6
 SCALE 1 1/2" = 1'-0"
 A7

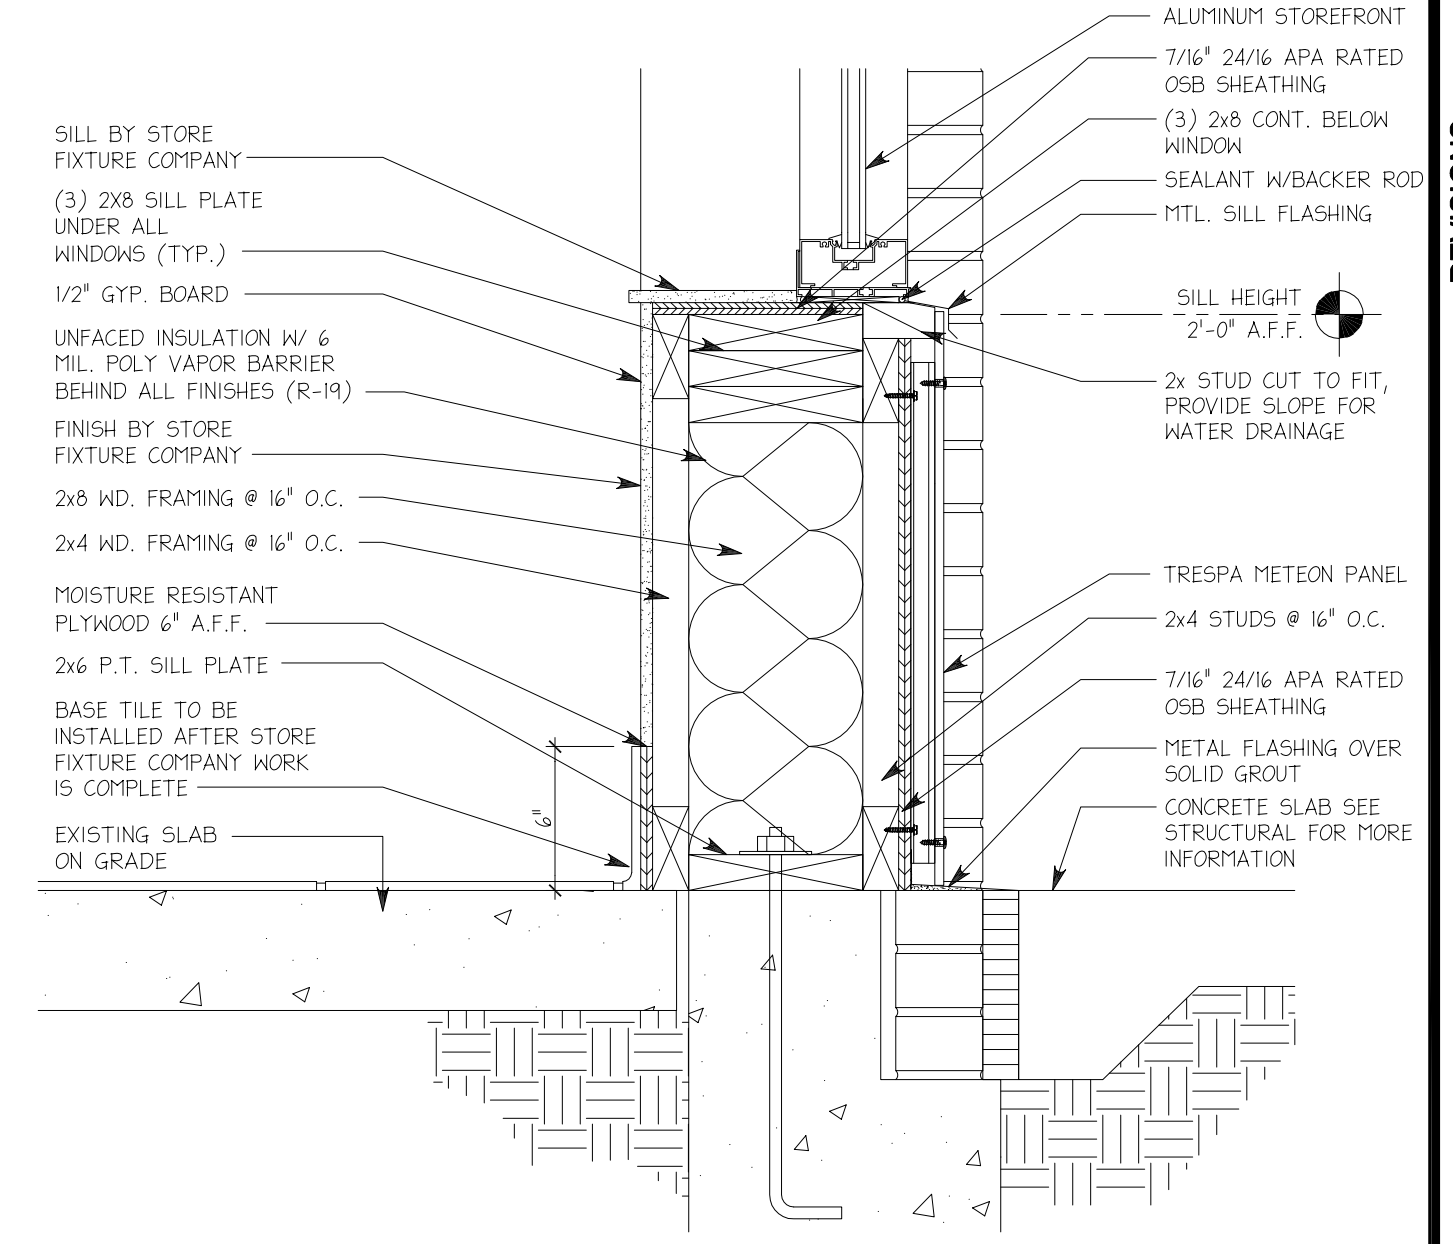


DETAIL 3
 SCALE 1 1/2" = 1'-0"
 A7

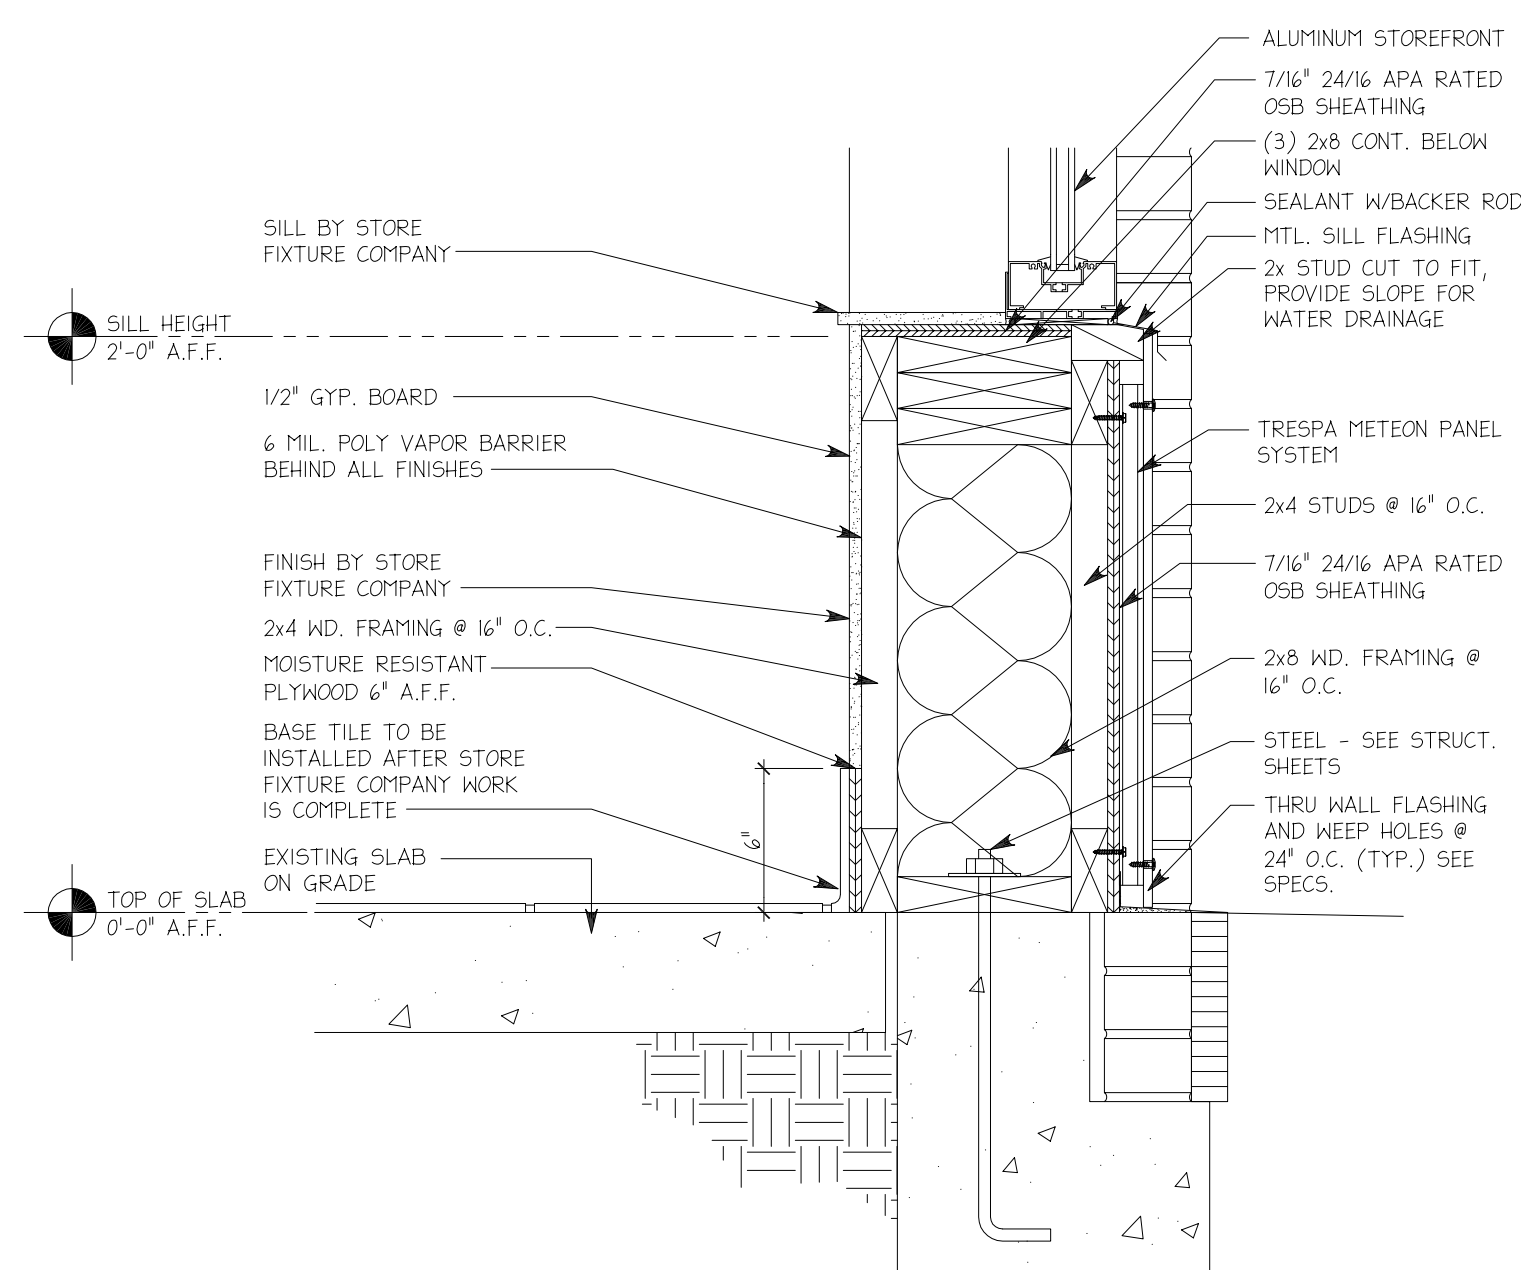


DETAIL 5
 SCALE 1 1/2" = 1'-0"
 A7

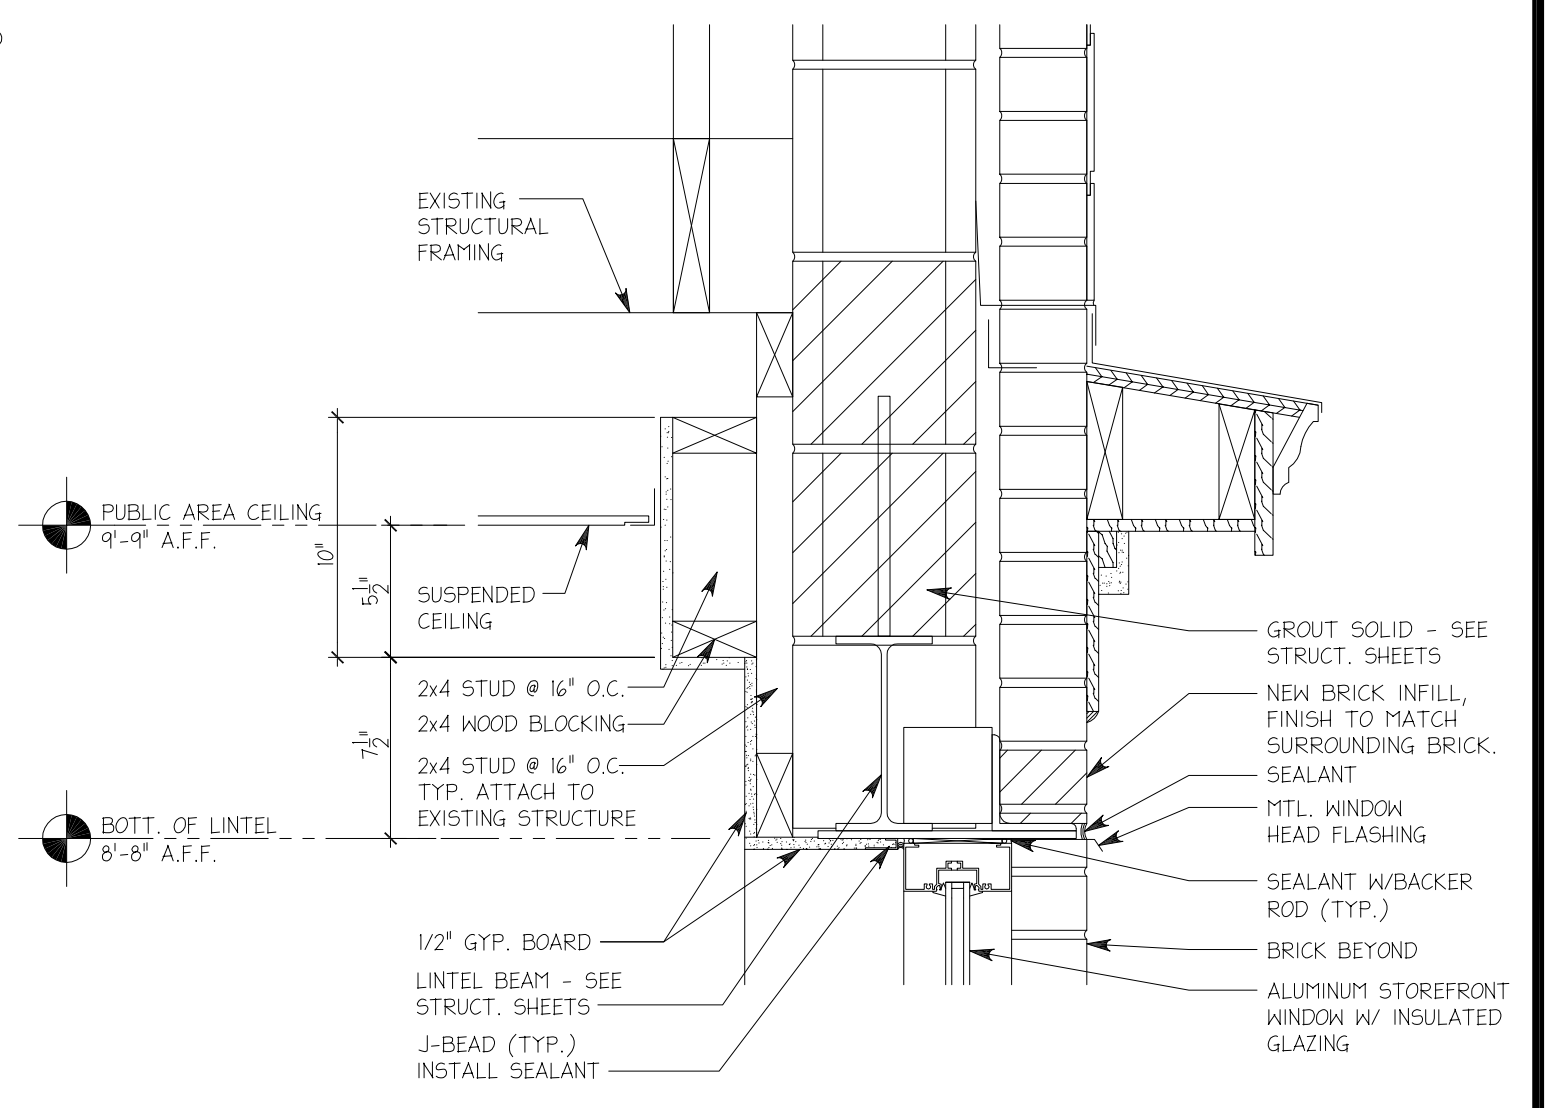

DETAIL 2
 SCALE 1 1/2" = 1'-0"
 A7

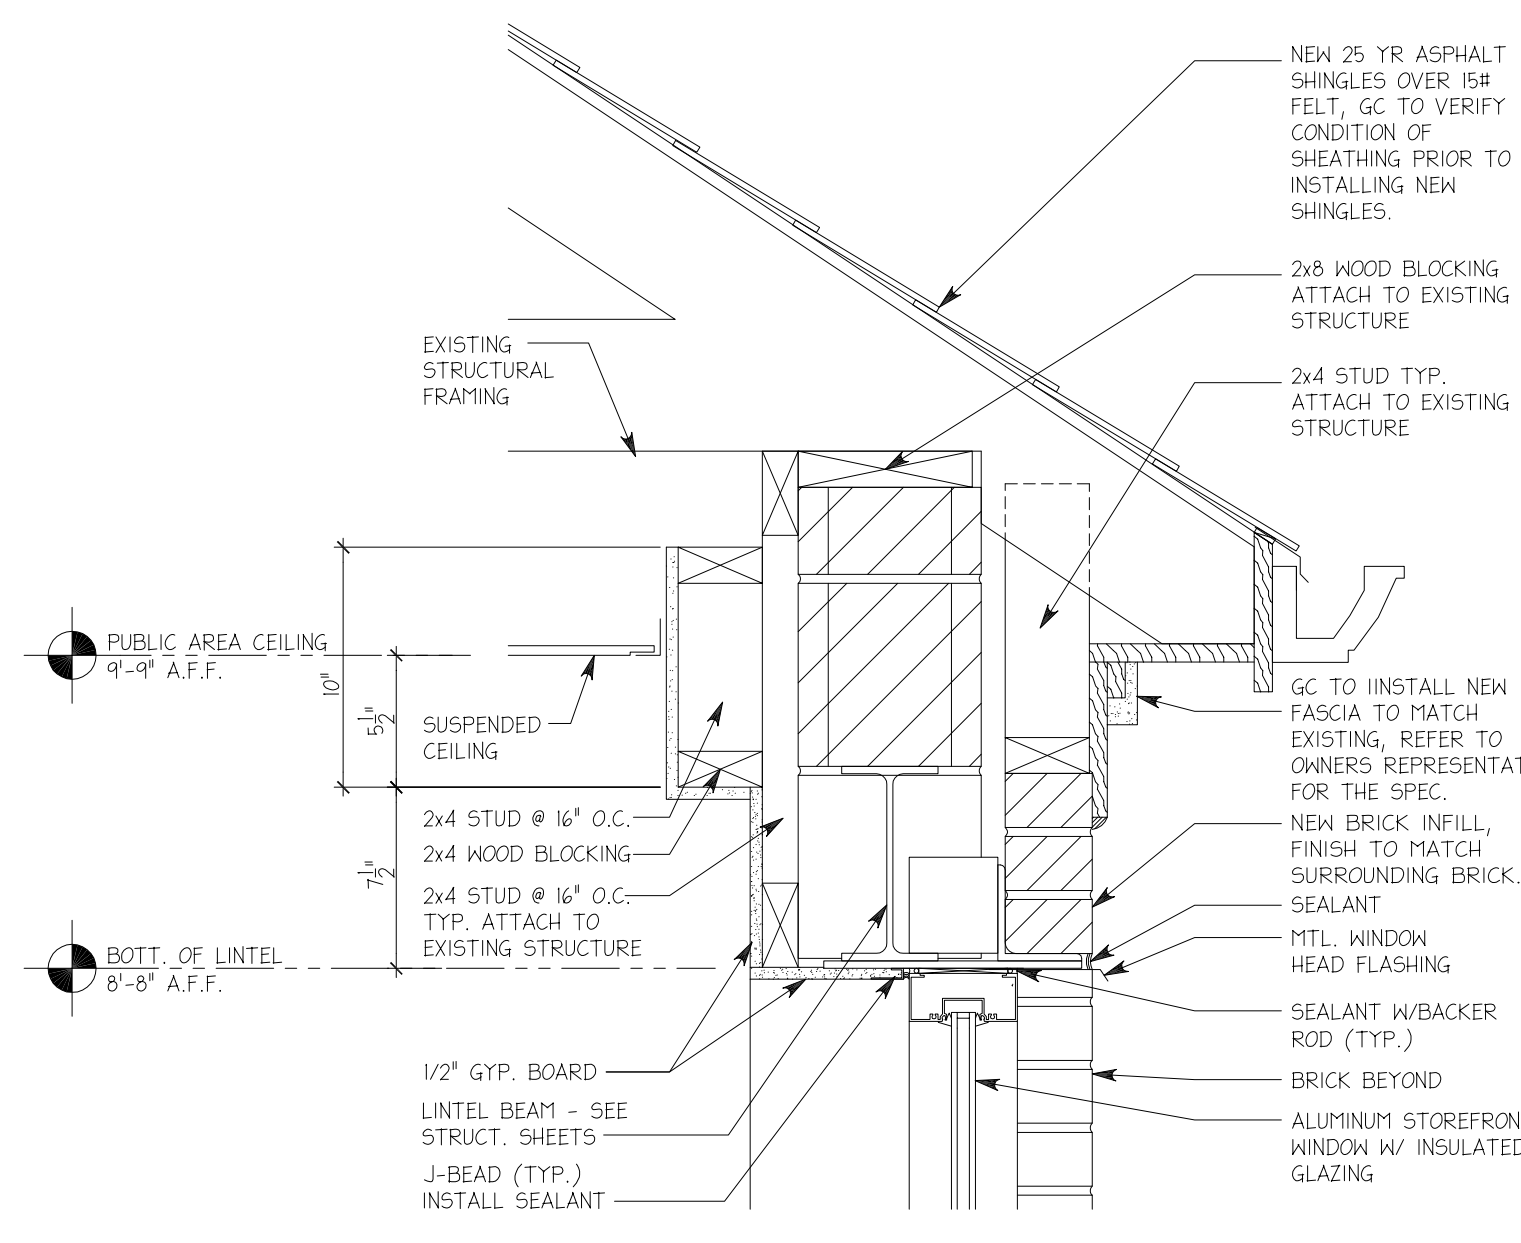

DETAIL 4
 SCALE 1 1/2" = 1'-0"
 A7

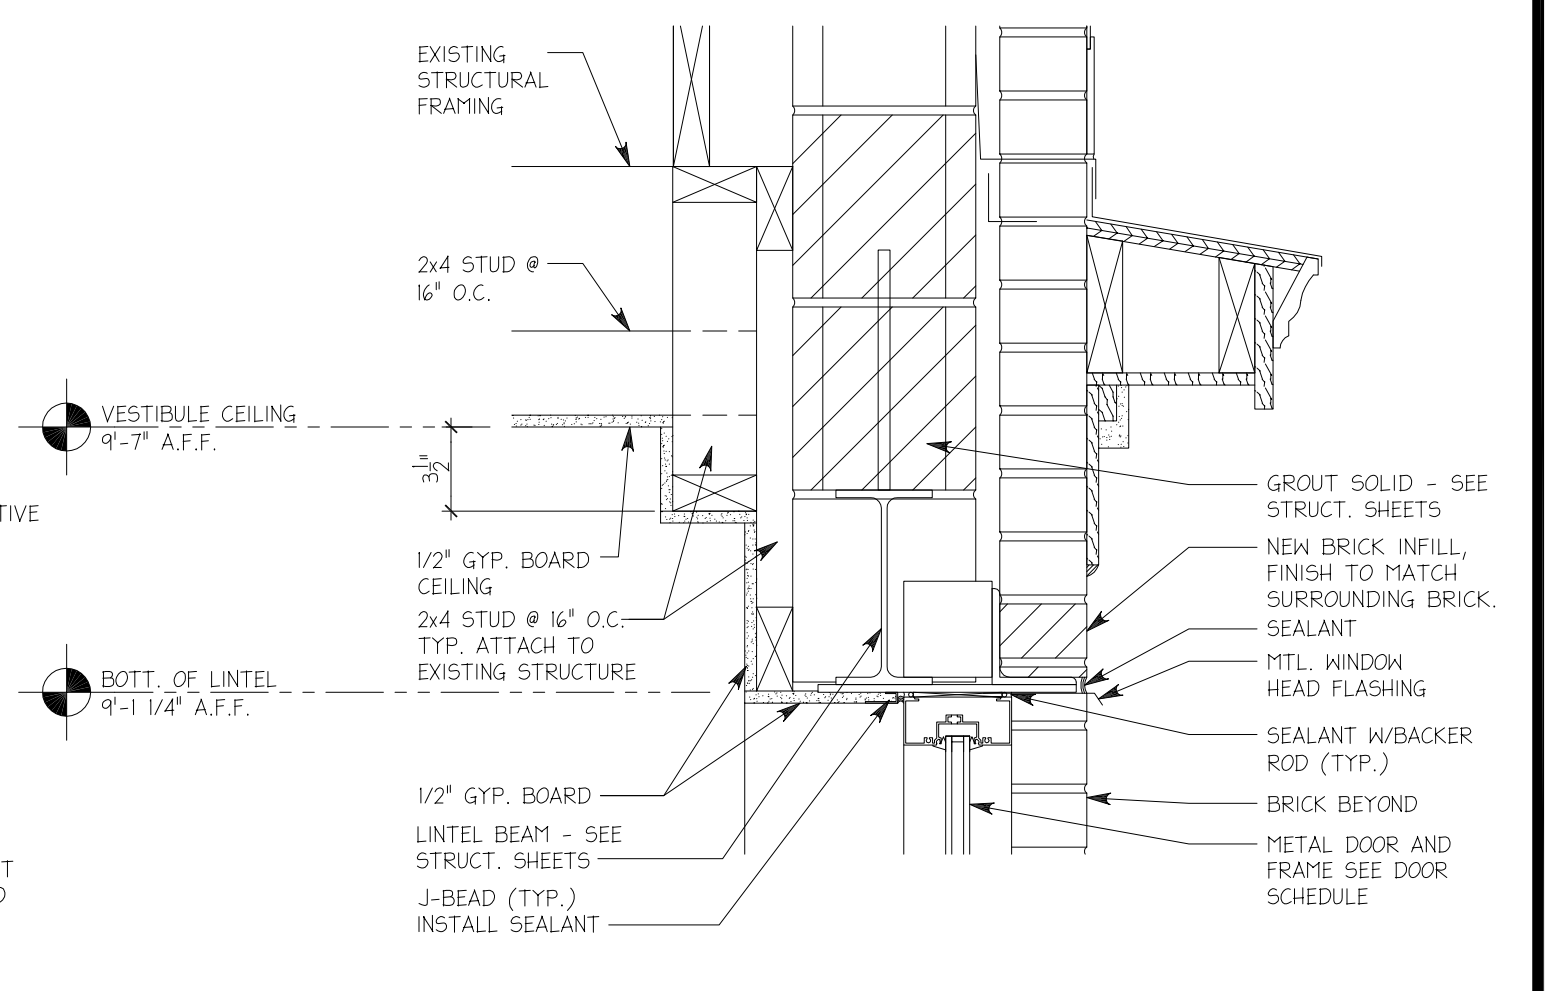

DETAIL 1
 SCALE 1 1/2" = 1'-0"
 A7

Tim Hortons
 1408 CONGRESS STREET
 PORTLAND, ME 04102

WALL SECTIONS DETAILS

SAI # 08138
 DRAWING NUMBER: A7

REVISIONS:
 DATE ISSUED: 07-02-2008
 *INDICATES NO REVISION TO THIS SHEET

Wd partners
 7007 Discovery Blvd
 Dublin, OH 43017
 614.834.7777
 wdpartners.com

Atlanta
 Boston
 Chicago
 Dallas
 Los Angeles
 Miami
 Sacramento

DRAWN BY: DDS CHECKED BY: JPY