
SHEET NOTES

- 01 DEMOLISH EXISTING CANOPY STRUCTURE. COORDINATE EXTENT WITH NEW CONSTRUCTION. RE: STRUCTURAL DRAWINGS FOR MORE INFORMATION.
- 02 DEMOLISH ROOF DECK. REFER TO STRUCTURAL DRAWINGS FOR MORE DEMOLITION INFORMATION.
- 03 DEMOLISH ROOFING AND ROOF INSULATION. 04 DEMOLISH METAL CANOPY SECTION INCLUDING ROOF AND FRAMING. COORDINATE EXTENT OF DEMOLITION WITH EXTENT OF NEW CONSTRUCTION. RE: STRUCTURAL DRAWINGS FOR MORE INFORMATION.
- 05 SALVAGE FASCIA FOR REINSTALLATION AT NEW CANOPY LENGTH.

Portland International Jetport

1001 Westbrook Street Portland, Maine 04102

2020 K Street, Northwest Suite 200 Gensier Washington DC 20006
Telephone 202.721.5200
Facsimile 202.872.8587

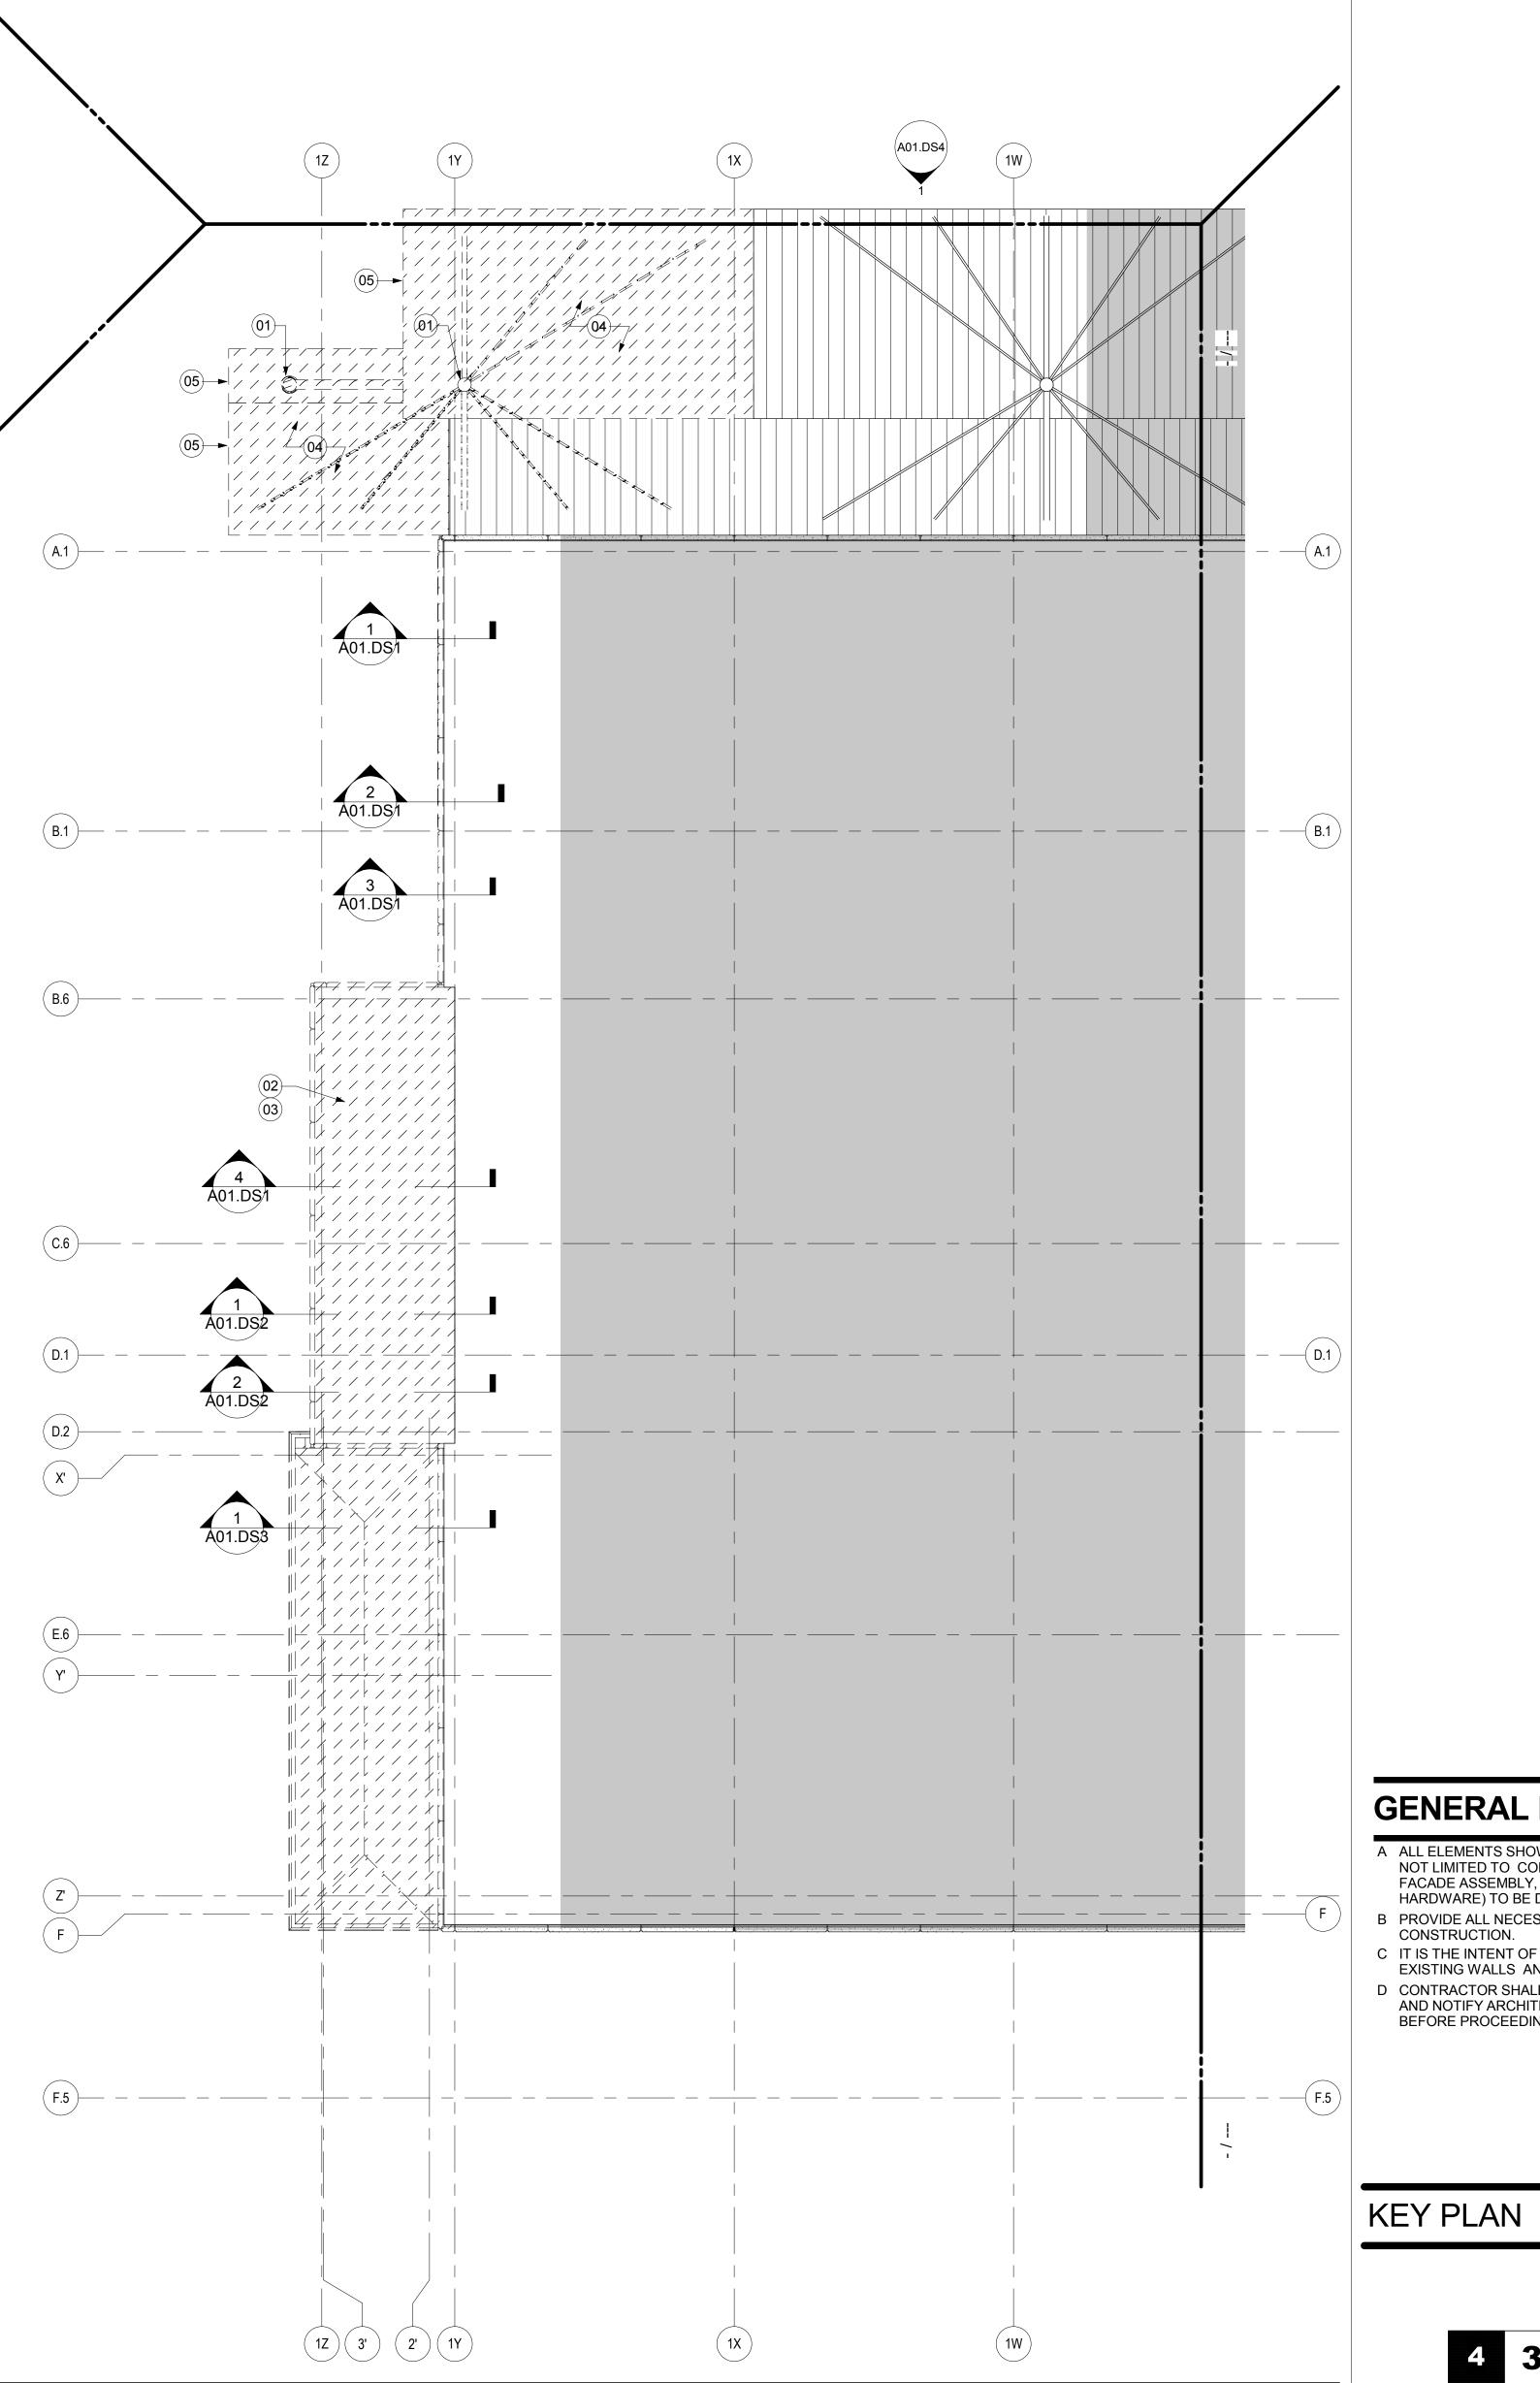

GENERAL NOTES

- A ALL ELEMENTS SHOWN DASHED (INCLUDING BUT NOT LIMITED TO CONCRETE WALLS, FOOTINGS, FACADE ASSEMBLY, FINISHES, DOORS, FRAMES, HARDWARE) TO BE DEMOLISHED IN IT'S ENTIRETY. B PROVIDE ALL NECESSARY DEMOLITION PRIOR TO
- CONSTRUCTION. C IT IS THE INTENT OF THESE DRAWINGS THAT EXISTING WALLS AND FINISHES TO REMAIN, U.O.N.

A09.00

D CONTRACTOR SHALL VERIFY FIELD CONDITIONS AND NOTIFY ARCHITECT OF ALL DISCREPANCIES BEFORE PROCEEDING WITH WORK.

DEMOLITION PLAN - ROOF - ZONE 4

09.6395.000

PWM Terminal Enhancement

Seal/Signature

As indicated

4 3 2 1

A01.RP.04

SCHEMATIC DESIGN

ISSUED FOR PERMIT

DESIGN DEVELOPMENT

75% CONSTRUCTION DOCUMENTS

95% CONSTRUCTION DOCUMENTS

02 09/22/08

03 12/03/08

04 01/23/09

05 10/26/09

DEMOLITION PLAN - ROOF PLAN - ZONE 4 SCALE: 1/8" = 1'-0"

M:\09.6395.000\BIM\Building Model_User Model Files\Clifford Takara_09.6395.000_PWM Jetport Expansion 00.rvt