


**SHEET NOTES**

- EOD INDICATES EDGE OF DECK.
- INDICATES DIRECTION OF SPAN OF ROOF DECKING. ROOF DECK TO BE 3" X 6" (NOMINAL) SYP GLUE LAMINATED, END-MATCHING (TONGUE AND GROOVE), WITH A RANDOM LENGTH CONTINUOUS LAY-UP INSTALLATION W/ 1/2" THICK STRUCTURAL PLYWOOD.
- INDICATES LOCATION OF MOMENT CONNECTION CAPABLE OF DEVELOPING THE FULL MOMENT CAPACITY OF THE FLEXURAL ELEMENT.
- W30BM\* INDICATES W30x191 W/ R 3/4" WELDED BETWEEN EACH FLANGE - SEE SECTIONS FOR MORE INFORMATION.
- W30BMLT\* INDICATES LONG TAPERED W30x191 - SEE SECTIONS FOR MORE INFORMATION.
- W30BMST\* INDICATES SHORT TAPERED W30x191 - SEE SECTIONS FOR MORE INFORMATION.
- 12K (EXAMPLE) INDICATES MEMBER END REACTION IN KIPS.
- (SL) INDICATES SLOPED BEAM.
- (E) INDICATES EXISTING.
- GL# INDICATES GLUE LAM BEAM, SEE SHEET S02.RP.06 FOR SCHEDULE.

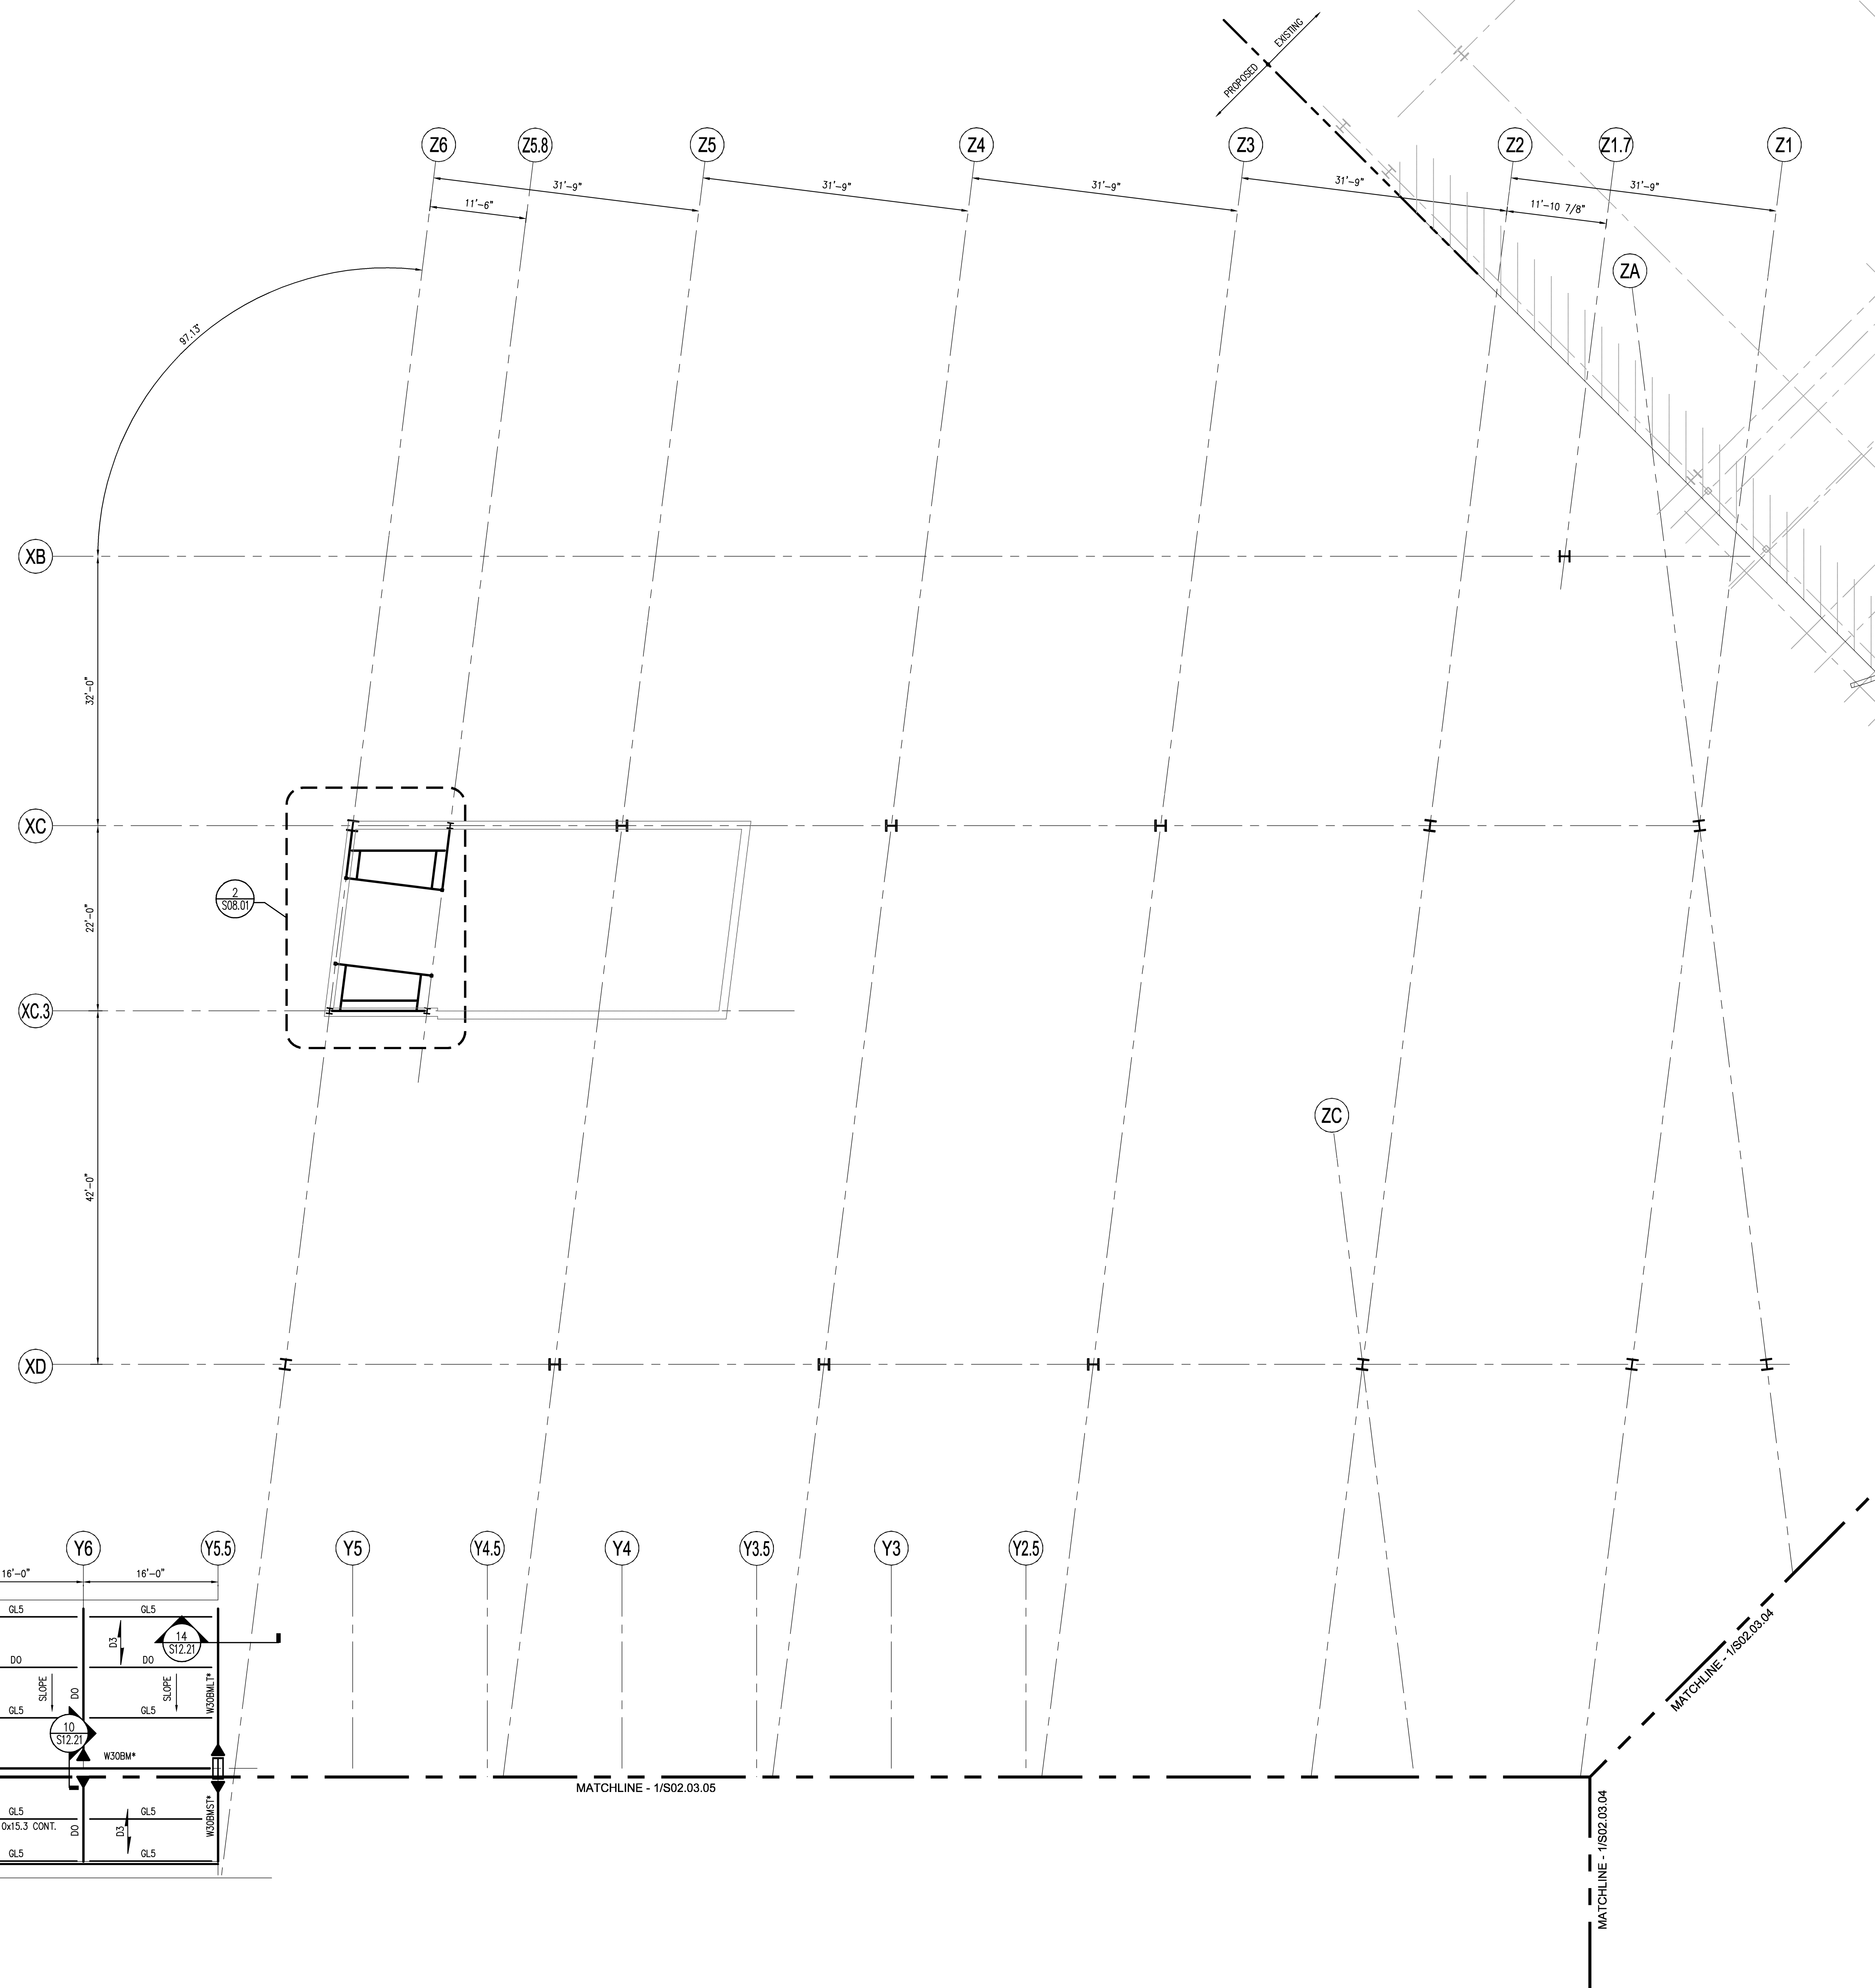


**GENERAL NOTES**

1. ALL EXISTING CONDITIONS SHALL BE VERIFIED IN THE FIELD PRIOR TO BEGINNING OF ANY WORK. IF EXISTING FIELD CONDITIONS DO NOT PERMIT THE INSTALLATION OF THE WORK IN ACCORDANCE WITH THE DETAILS AS SHOWN, THE CONTRACTOR SHALL NOTIFY THE ARCHITECT IMMEDIATELY AND PROVIDE A SKETCH OF THE CONDITION WITH PROPOSED MODIFICATION FOR REVIEW BY ARCHITECT.
2. CONTRACTOR TO CONFIRM ALL DIMENSIONS AND ELEVATIONS WITH ARCHITECTURAL DRAWINGS PRIOR TO START OF WORK.
3. FINISHED FLOOR ELEVATION = VARIES (SEE ARCH.) TOP OF STEEL ELEVATION = VARIES
4. FRAMING NOT SPECIFICALLY DIMENSIONED SHALL BE ASSUMED EQUALLY SPACED.
5. SEE SHEET S00.00 FOR GENERAL STRUCTURAL NOTES AND DESIGN LOADS.
6. DIMENSIONS IN PARENTHESIS ARE FOR REFERENCE ONLY.
7. ALL FLOOR FRAMING MEMBERS SHALL BE PROPERLY BRACED BY THE CONTRACTOR UNTIL THE STRUCTURAL FLOOR DIAPHRAGM HAS BEEN COMPLETELY CONSTRUCTED.
8. CONTRACTOR SHALL COORDINATE ALL FLOOR OPENINGS WITH MECHANICAL DRAWINGS. ALL FLOOR OPENINGS LARGER THAN 10" DIAMETER OR SQUARE SHALL BE SUPPORTED ON FRAME (SEE SHEET S12.04). ANY OPENING NOT SHOWN ON THIS DRAWING SHALL NOT BE CONSTRUCTED WITHOUT THE ARCHITECT'S APPROVAL.
9. METAL STUD GAGES SHALL BE SELECTED BASED ON THE STUD DEPTHS SHOWN ON THE ARCHITECTURAL PLANS, WIND LOAD = 35 PSF AND MAXIMUM DEFLECTION OF H/360 OR 0.5" @ BRICK VENEER, H/360 FOR PANEL WALL - VERTICAL DEFLECTION CLIPS FOR ALL STUDS ATTACHING TO BEAMS.

Issue	Date & Issue Description	By	Check
01	12/03/08	JDE	---
02	01/23/09	JDE	---
03	10/26/09	JDE	---

**KEY PLAN**

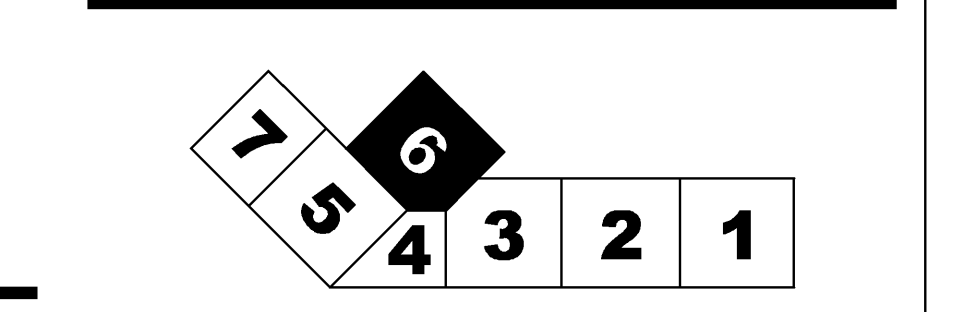

**FRAMING PLAN - LEVEL 3 - ZONE 6**  
SCALE: 1/8" = 1'-0"

See/Signature

Project Name  
PJM Terminal Enhancement

Project Number  
09.6395.000

CAD File Name  
T:\5330101\SHEETS\S02.03.06.DWG

Description  
FRAMING PLAN - LEVEL 3 - ZONE 6

Scale  
1/8" = 1'-0"

Ref. North

**S02.03.06**

©2009 Gensler