
## SHEET NOTES

- 01 DEMOLISH EXISTING CANOPY STRUCTURE. COORDINATE EXTENT WITH NEW CONSTRUCTION. RE: STRUCTURAL DRAWINGS FOR MORE INFORMATION.
- 02 DEMOLISH ROOF DECK. REFER TO STRUCTURAL DRAWINGS FOR MORE DEMOLITION INFORMATION.
- 03 DEMOLISH ROOFING AND ROOF INSULATION. 04 DEMOLISH METAL CANOPY SECTION INCLUDING ROOF AND FRAMING. COORDINATE EXTENT OF DEMOLITION WITH EXTENT OF NEW CONSTRUCTION. RE: STRUCTURAL DRAWINGS FOR MORE INFORMATION.
- 05 SALVAGE FASCIA FOR REINSTALLATION AT NEW CANOPY LENGTH.

## Portland International Jetport

1001 Westbrook Street Portland, Maine 04102

2020 K Street, Northwest Suite 200 Gensier Washington DC 20006
Telephone 202.721.5200
Facsimile 202.872.8587

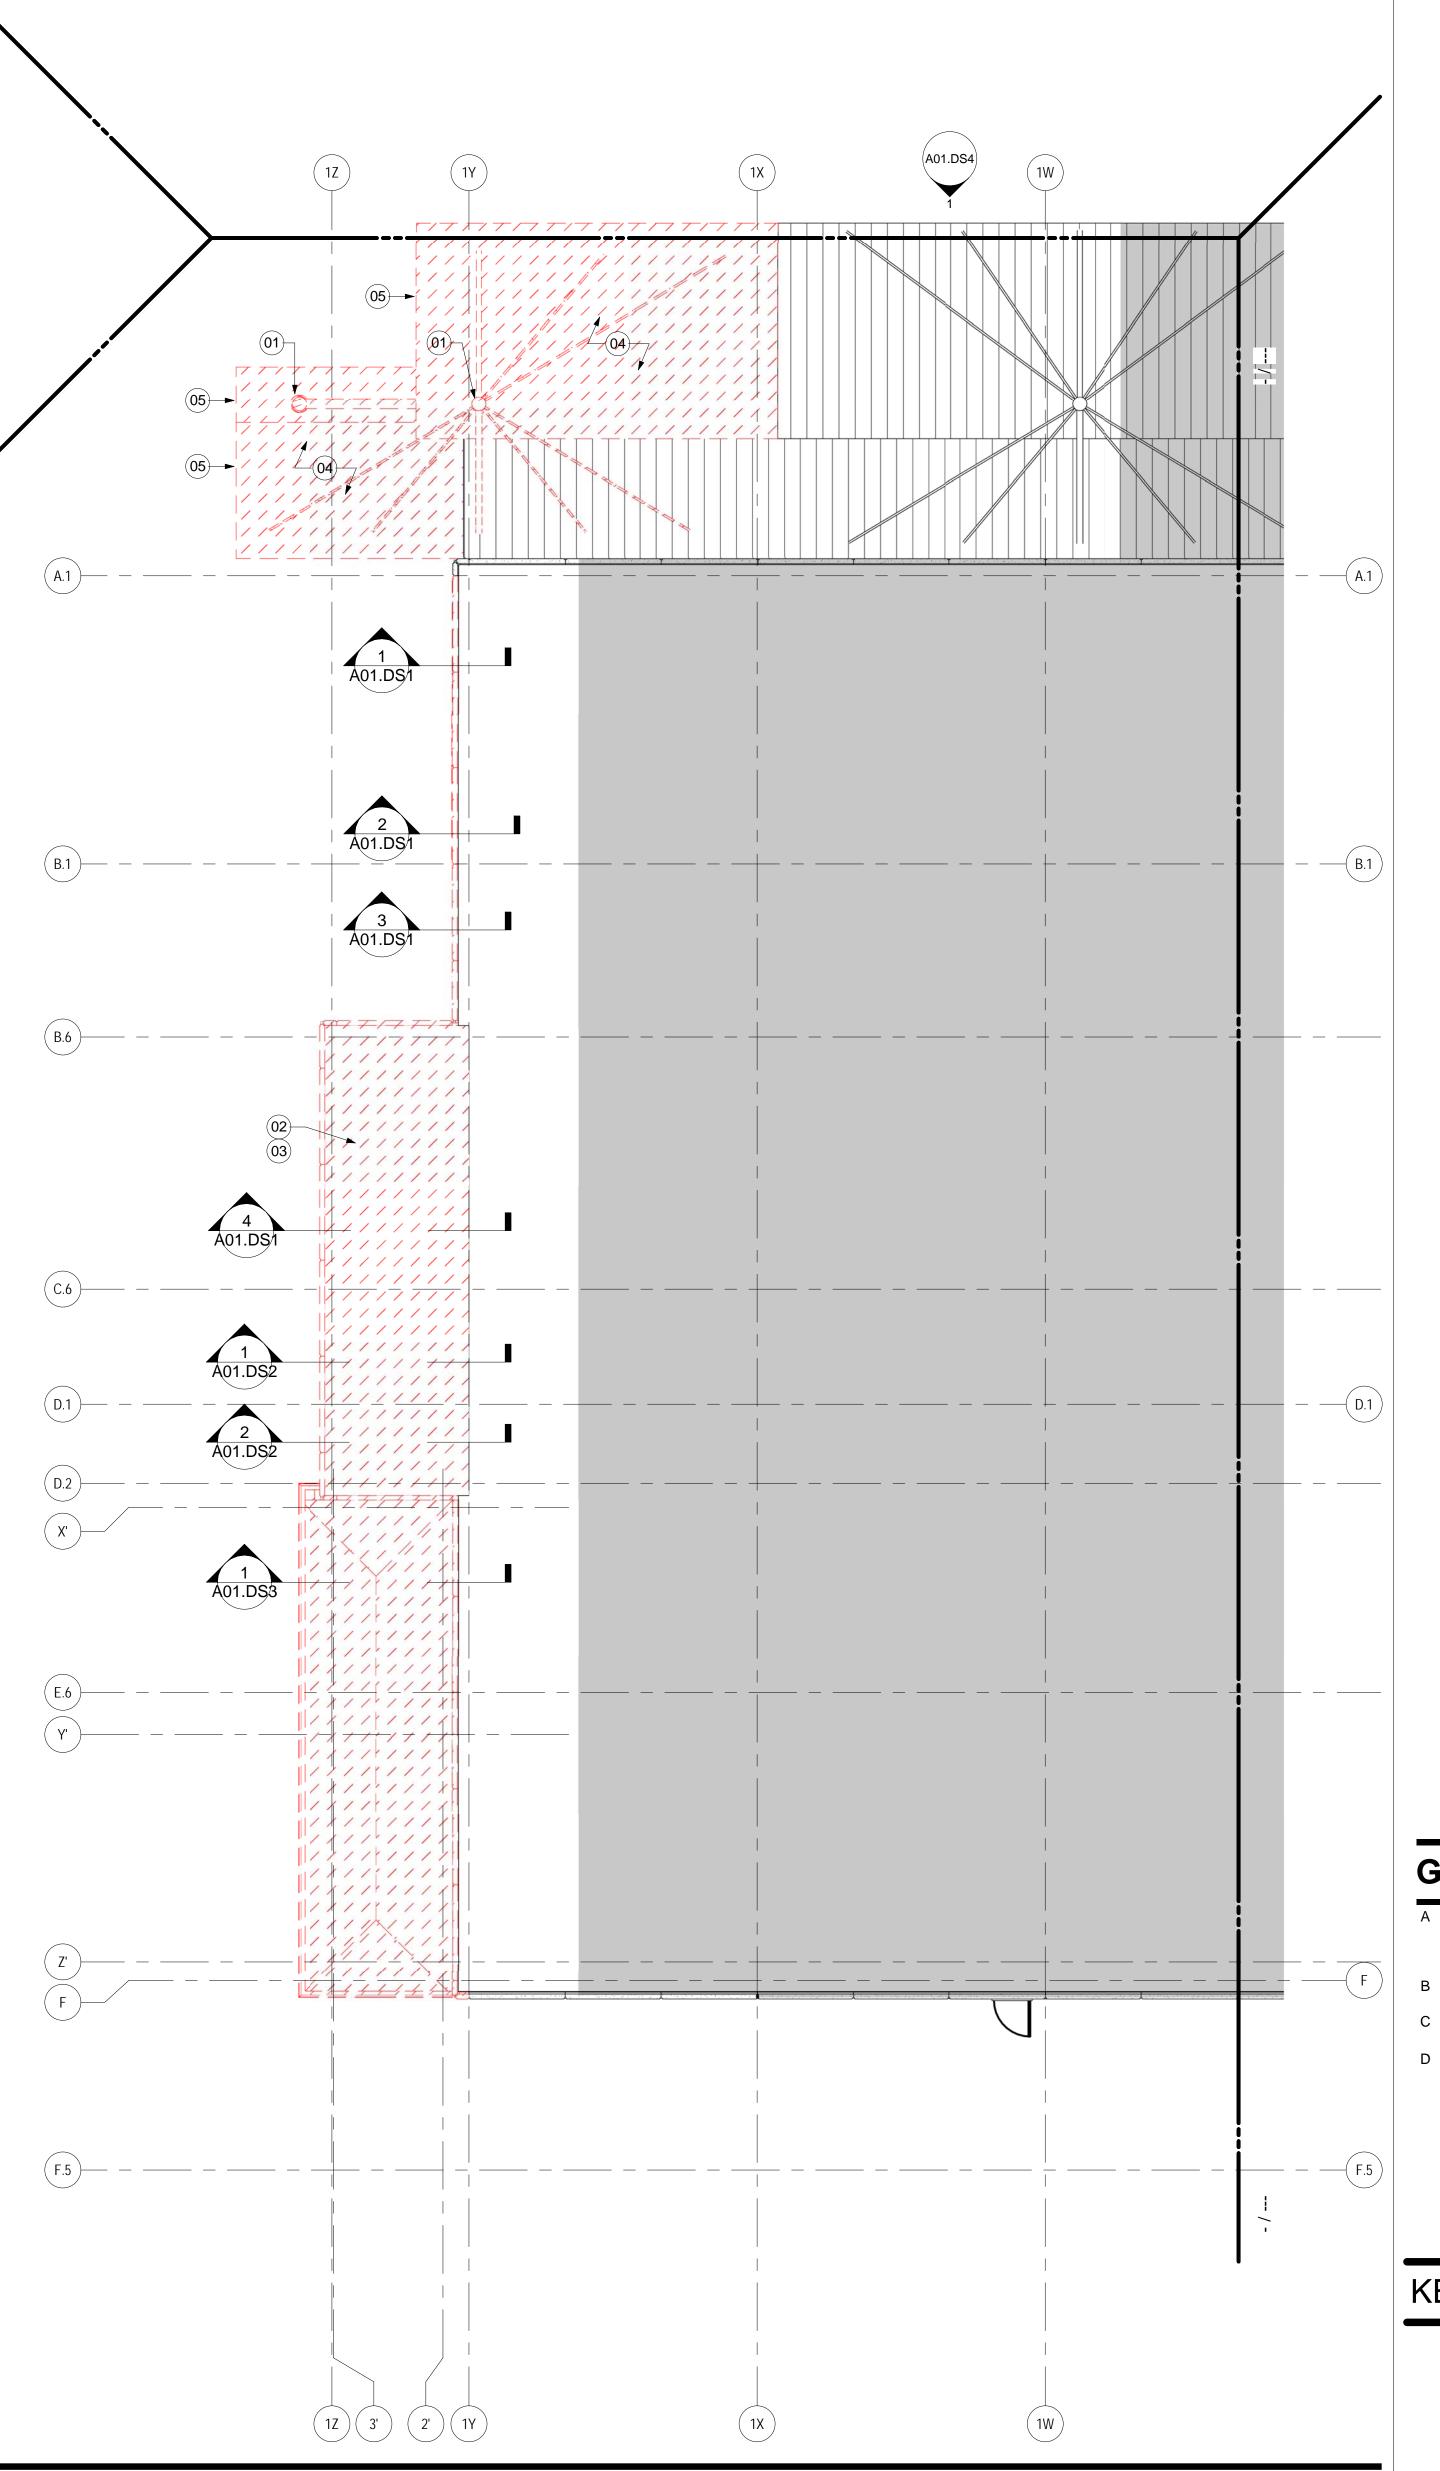

## **GENERAL NOTES**

- A ALL ELEMENTS SHOWN DASHED (INCLUDING BUT NOT LIMITED TO CONCRETE WALLS, FOOTINGS, FACADE ASSEMBLY, FINISHES, DOORS, FRAMES, HARDWARE) TO BE DEMOLISHED IN IT'S ENTIRETY.
- B PROVIDE ALL NECESSARY DEMOLITION PRIOR TO CONSTRUCTION.
- C IT IS THE INTENT OF THESE DRAWINGS THAT EXISTING WALLS AND FINISHES TO REMAIN, U.O.N. D CONTRACTOR SHALL VERIFY FIELD CONDITIONS AND NOTIFY ARCHITECT OF ALL DISCREPANCIES BEFORE PROCEEDING WITH WORK.



KEY PLAN

A09.00



DEMOLITION PLAN - ROOF - ZONE 4

PWM Terminal Enhancement

Seal/Signature

As indicated



07/11/08 SHEMATIC DESIGN

09/22/08 DESIGN DEVELOPMENT

10/26/09 ISSUED FOR PERMIT
145 09/01/11 ISSUED FOR CONSTRUCTION

12/03/08 75% CONSTRUCTION DOCUMENTS

01/23/09 95% CONSTRUCTION DOCUMENTS

© 2009 Gensler

DEMOLITION PLAN - ROOF PLAN - ZONE 4 SCALE: 1/8" = 1'-0"

M:\09.6395.000\BIM\Building Model\\_User Model Files\Clifford Takara\_09.6395.000\_PWM Jetport Expansion 00.rvt