





711 N. FIELDER RD.  
ARLINGTON, TX 76012  
PH: (817) 635-5696  
FAX: (817) 635-5699


DRAWING ISSUE	DATE
75% SUBMITTAL	02.12.10
95% PERMIT SUBMITTAL - LL REVIEW	02.24.10

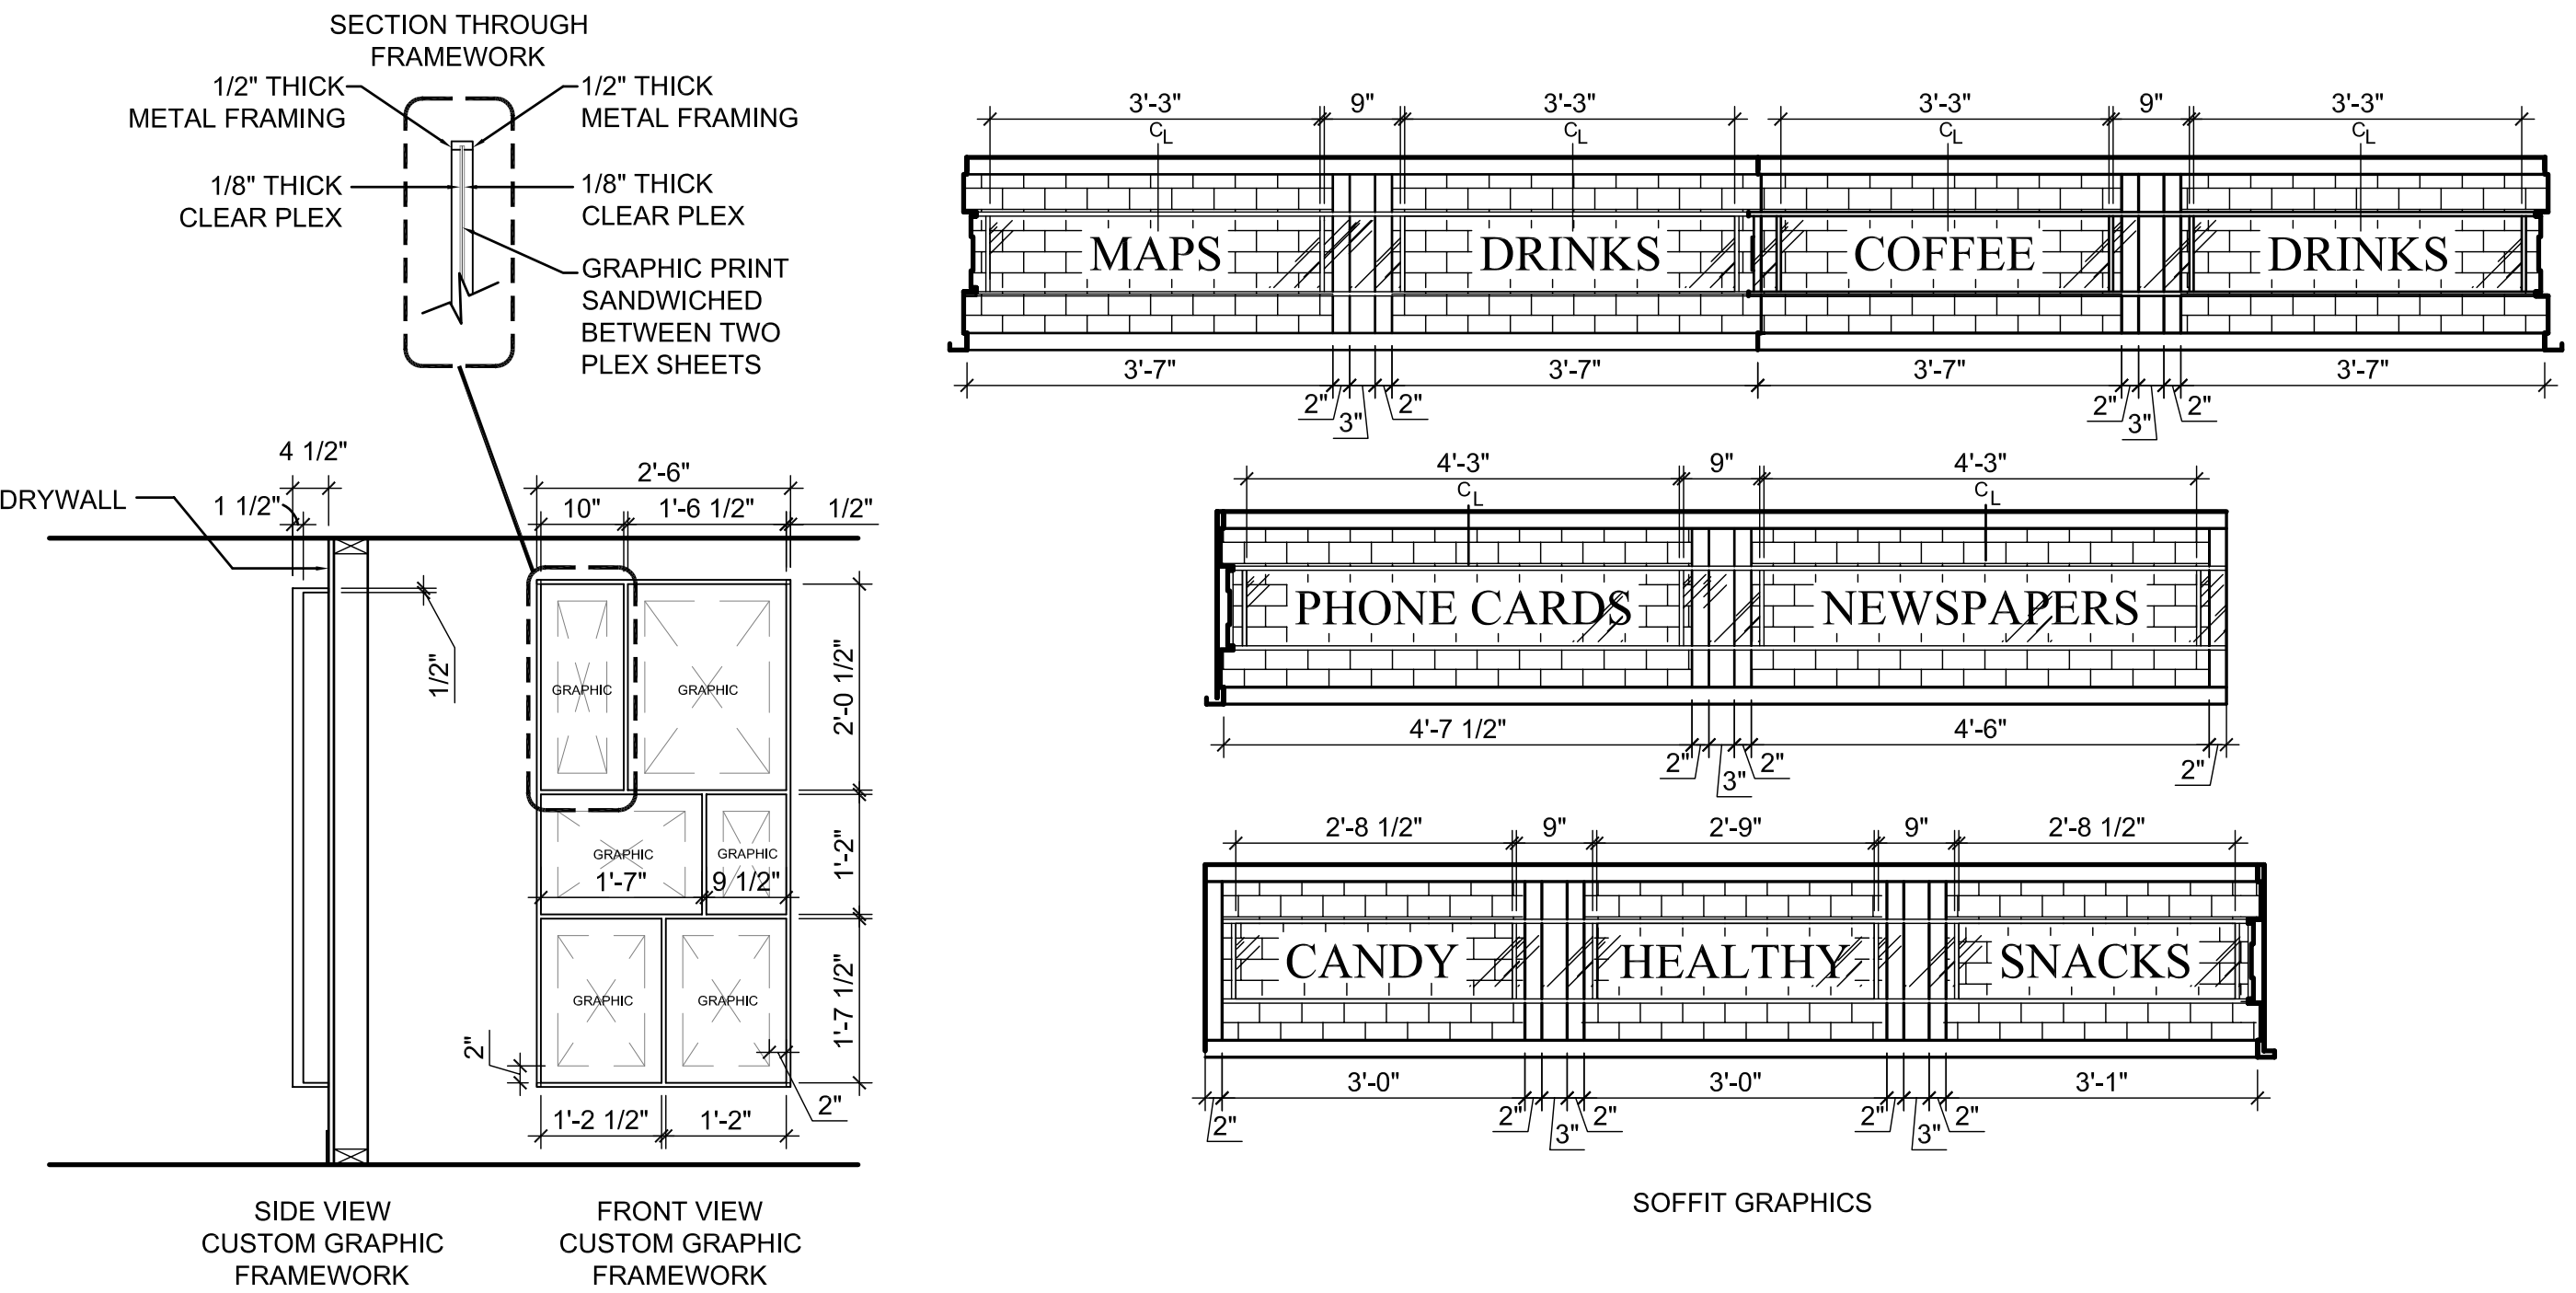


GRAPHIC DETAILS 1/2" = 1'-0" 6

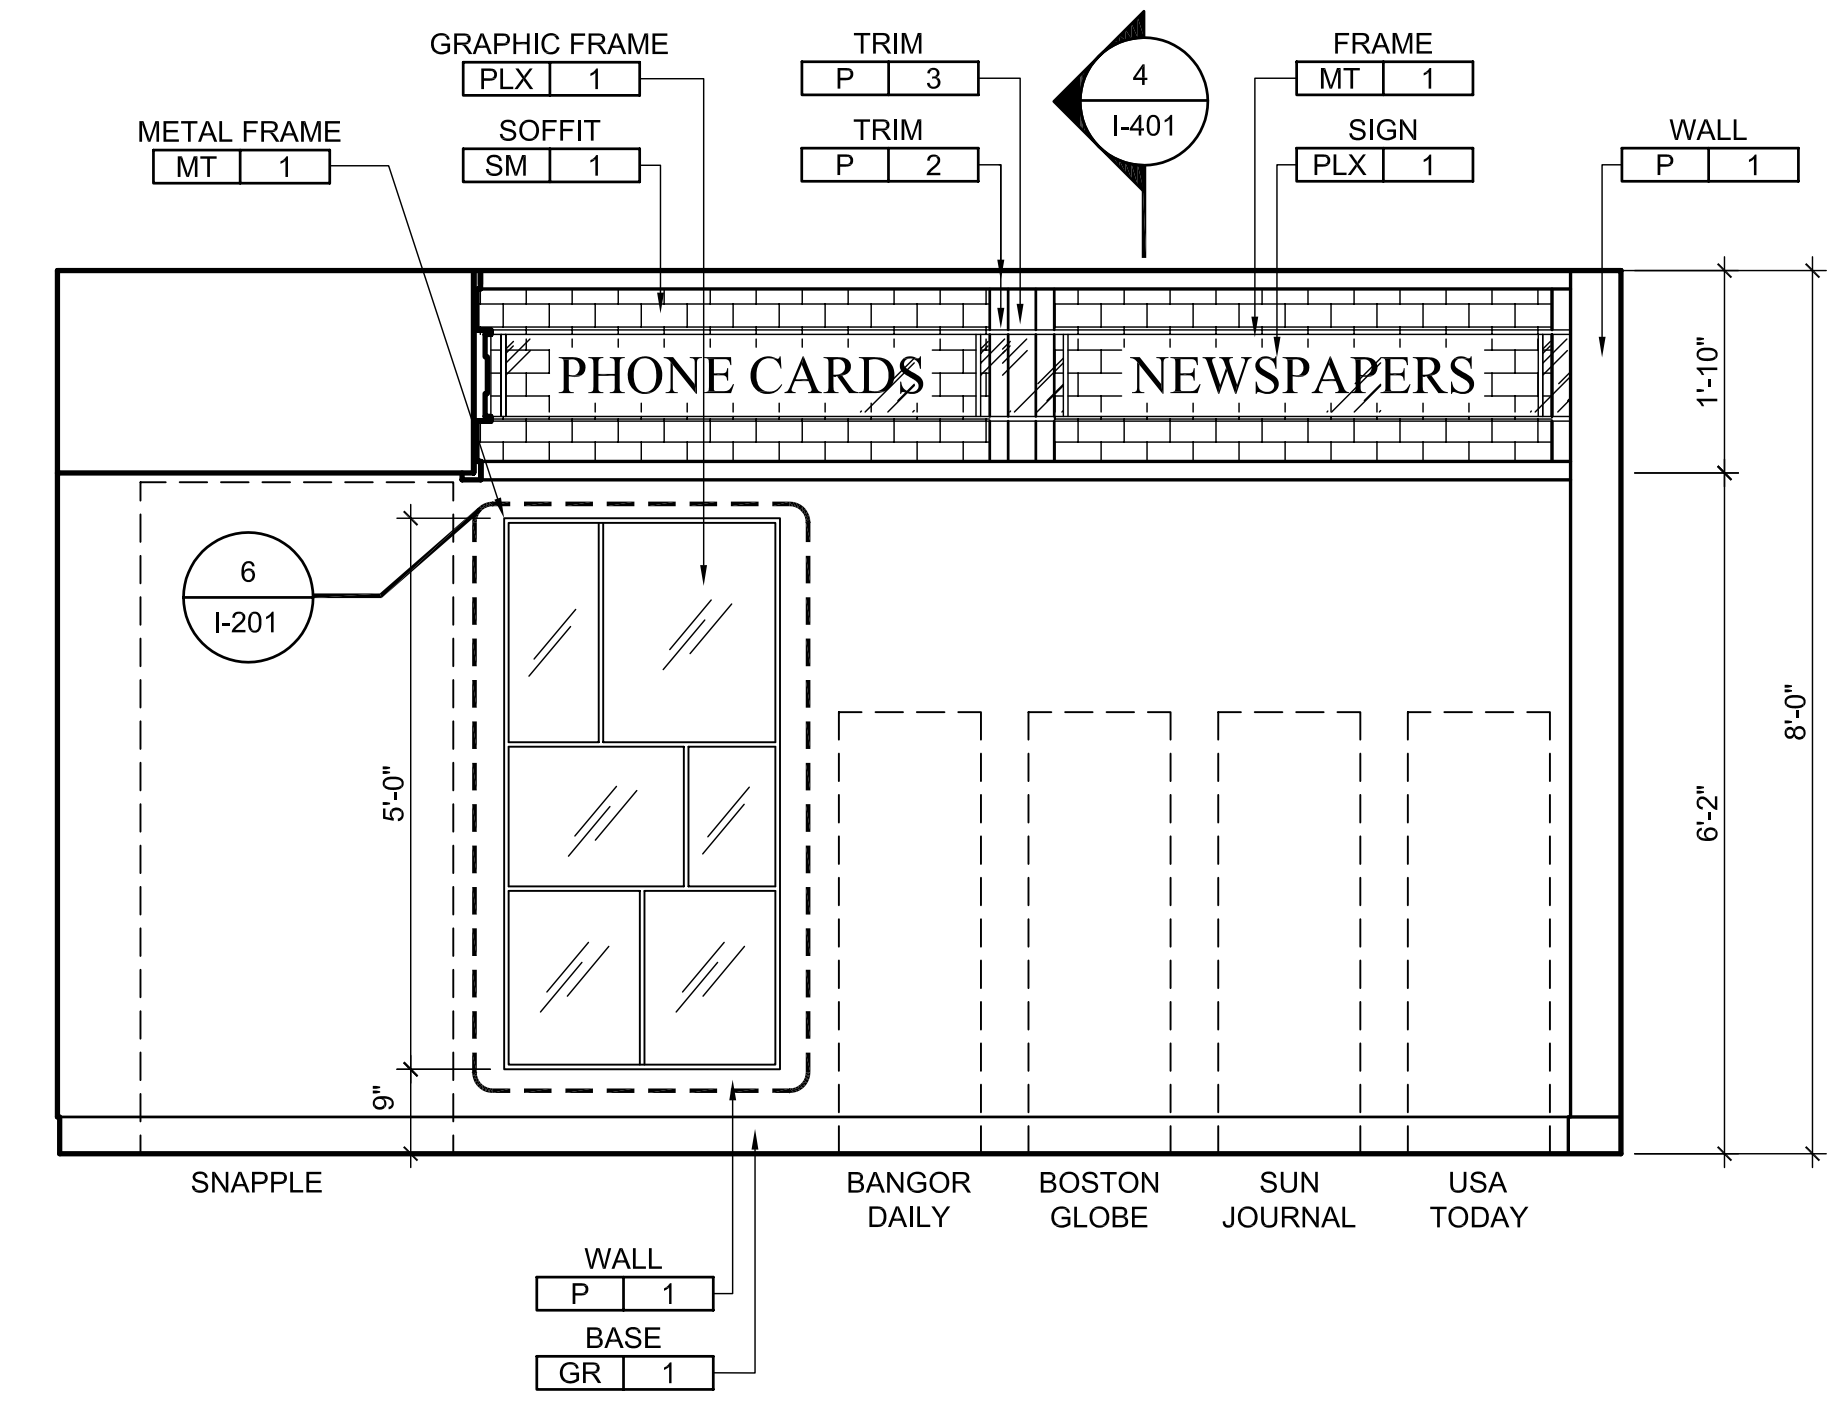


INTERIOR ELEVATION 1/2" = 1'-0" 5

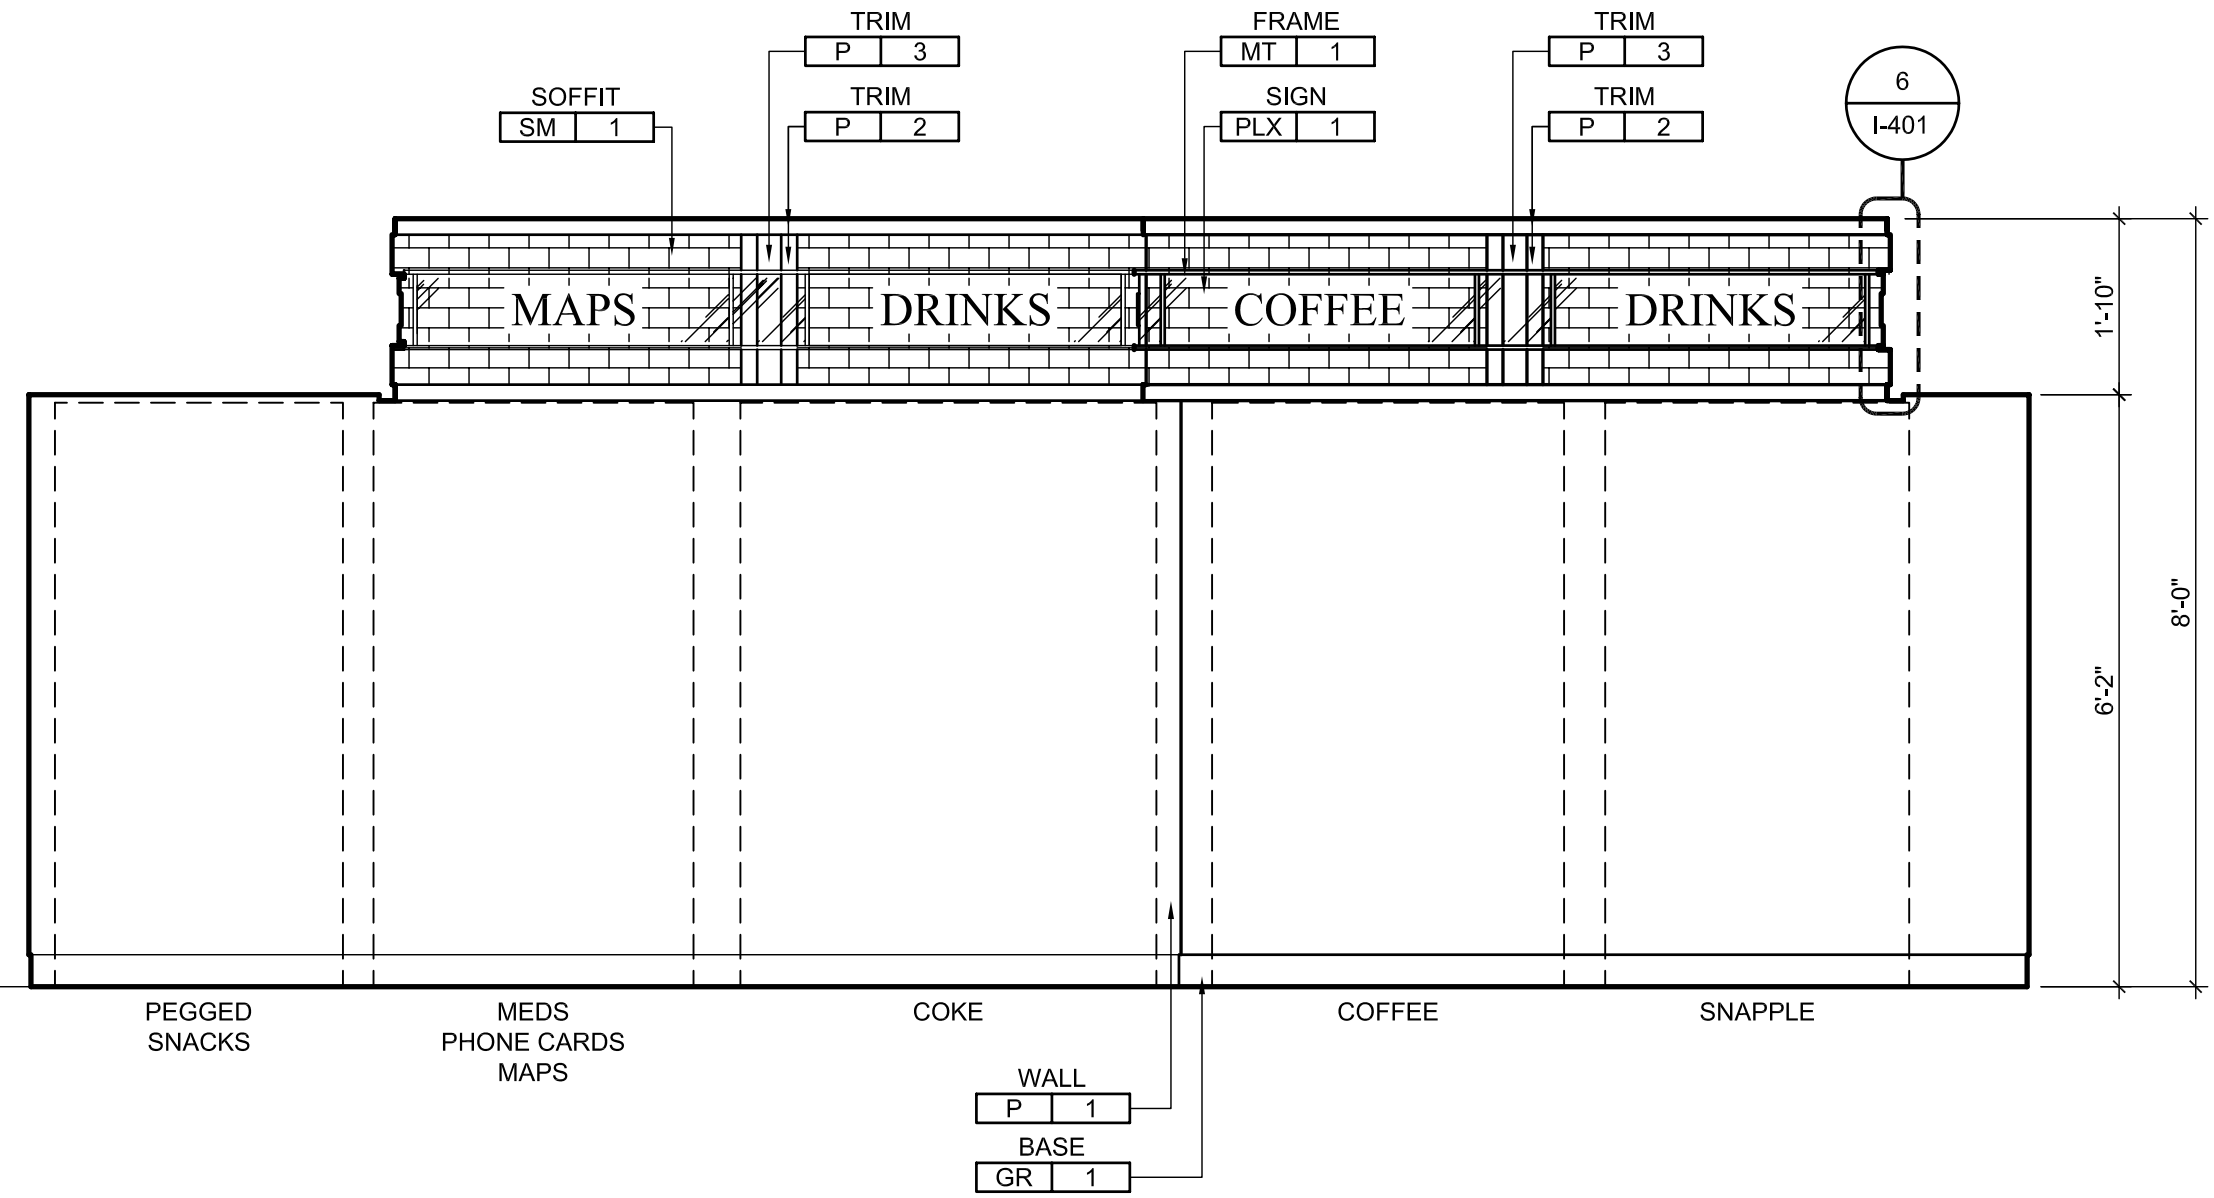

INTERIOR ELEVATION 1/2" = 1'-0" 4

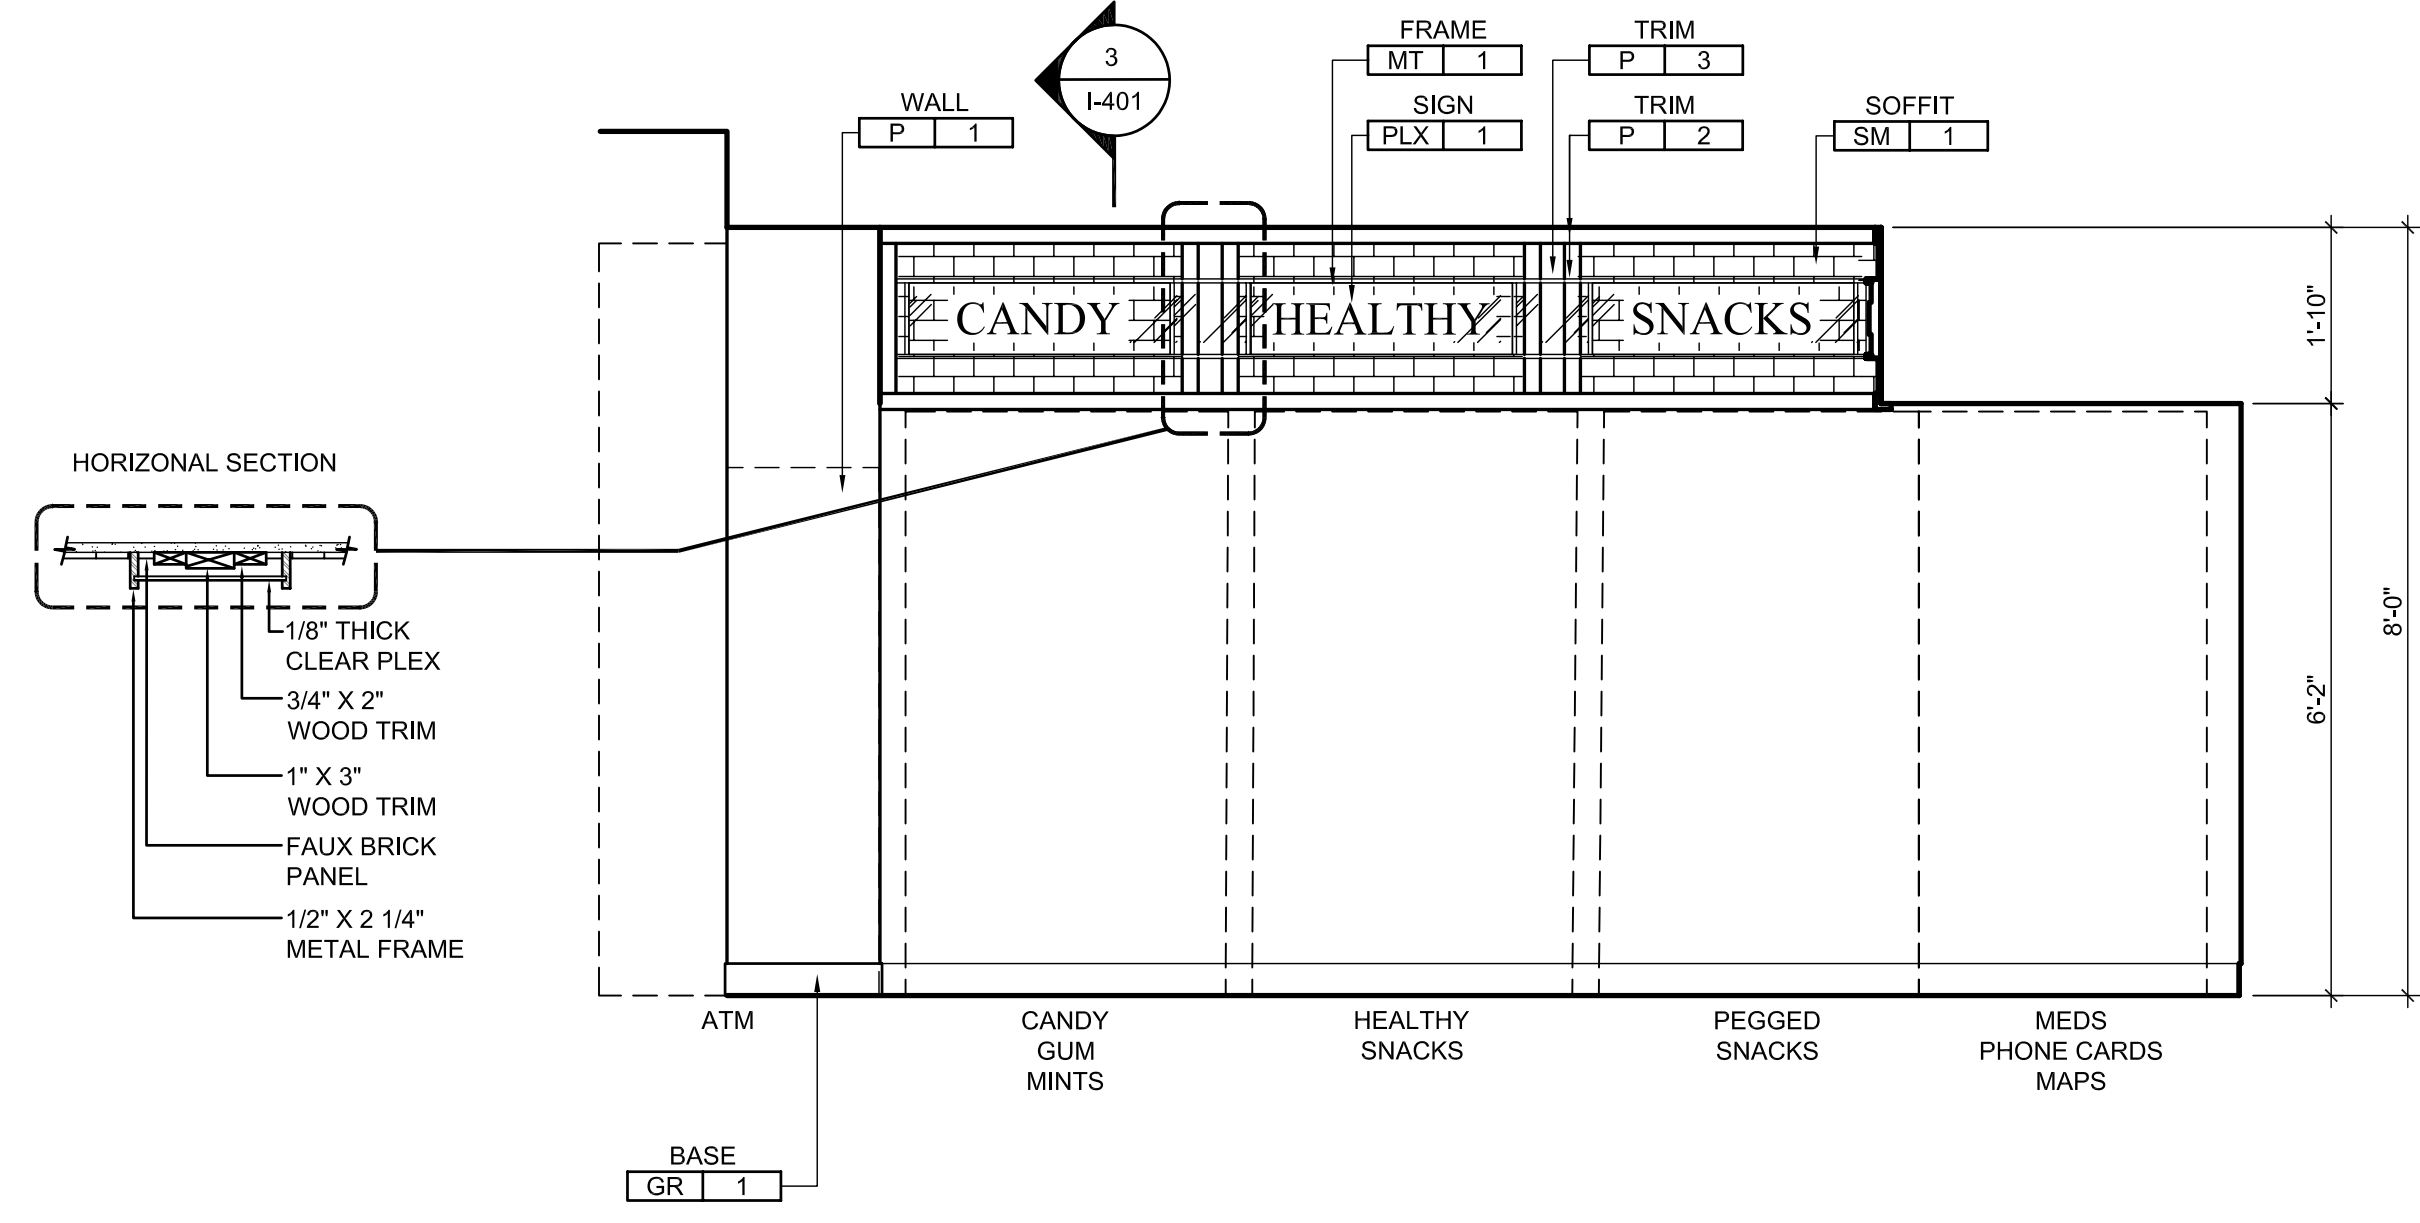


INTERIOR ELEVATION 1/2" = 1'-0" 3

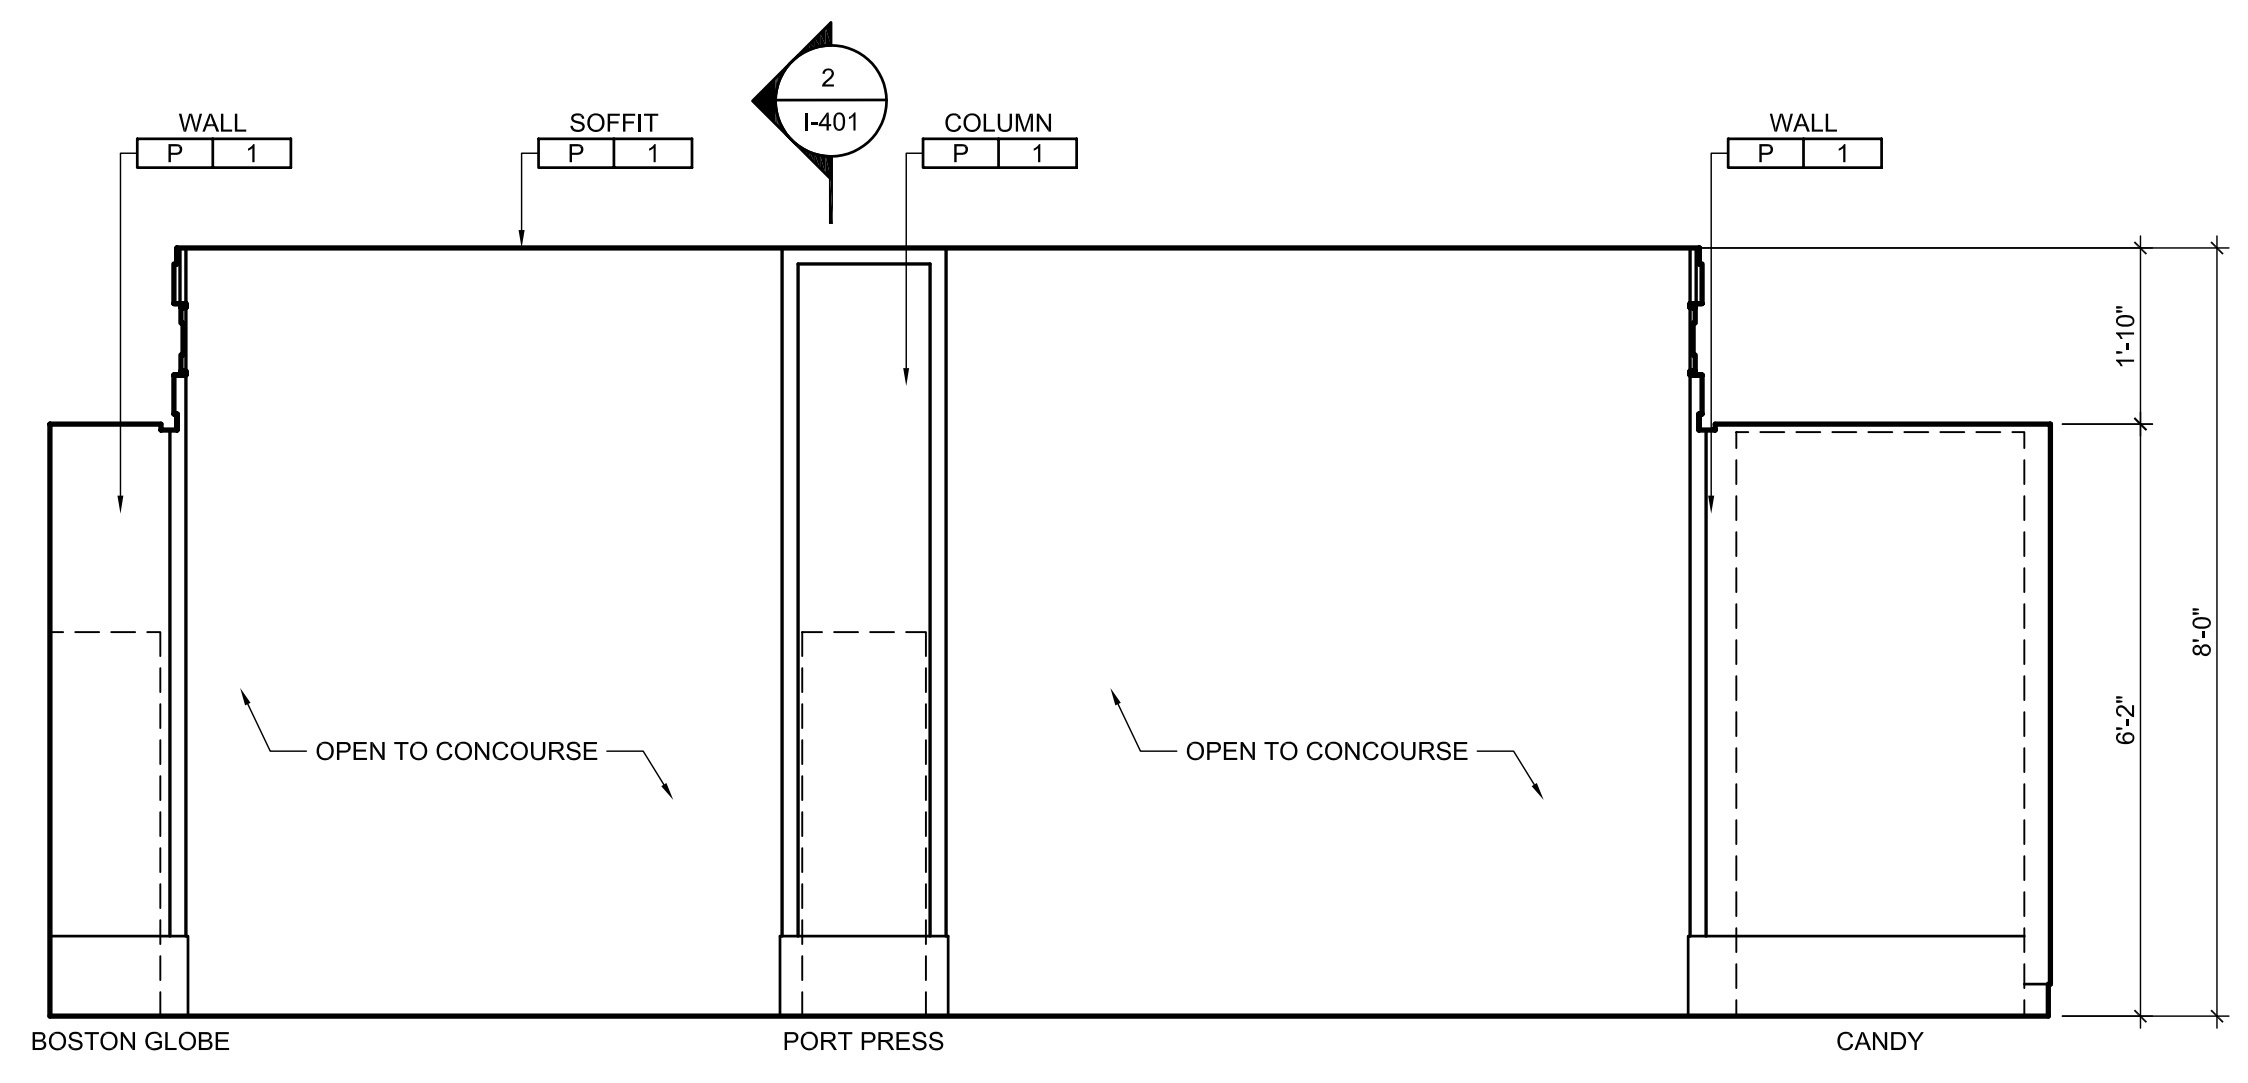

INTERIOR ELEVATION 1/2" = 1'-0" 2

- V.I.F. CONCOURSE CEILING HT.
- 8'-0" ENTRY CEILING HT.
- 6'-2" ATM HEADER
- 0'-10" BASE HEIGHT
- 0'-0" A.F.F.

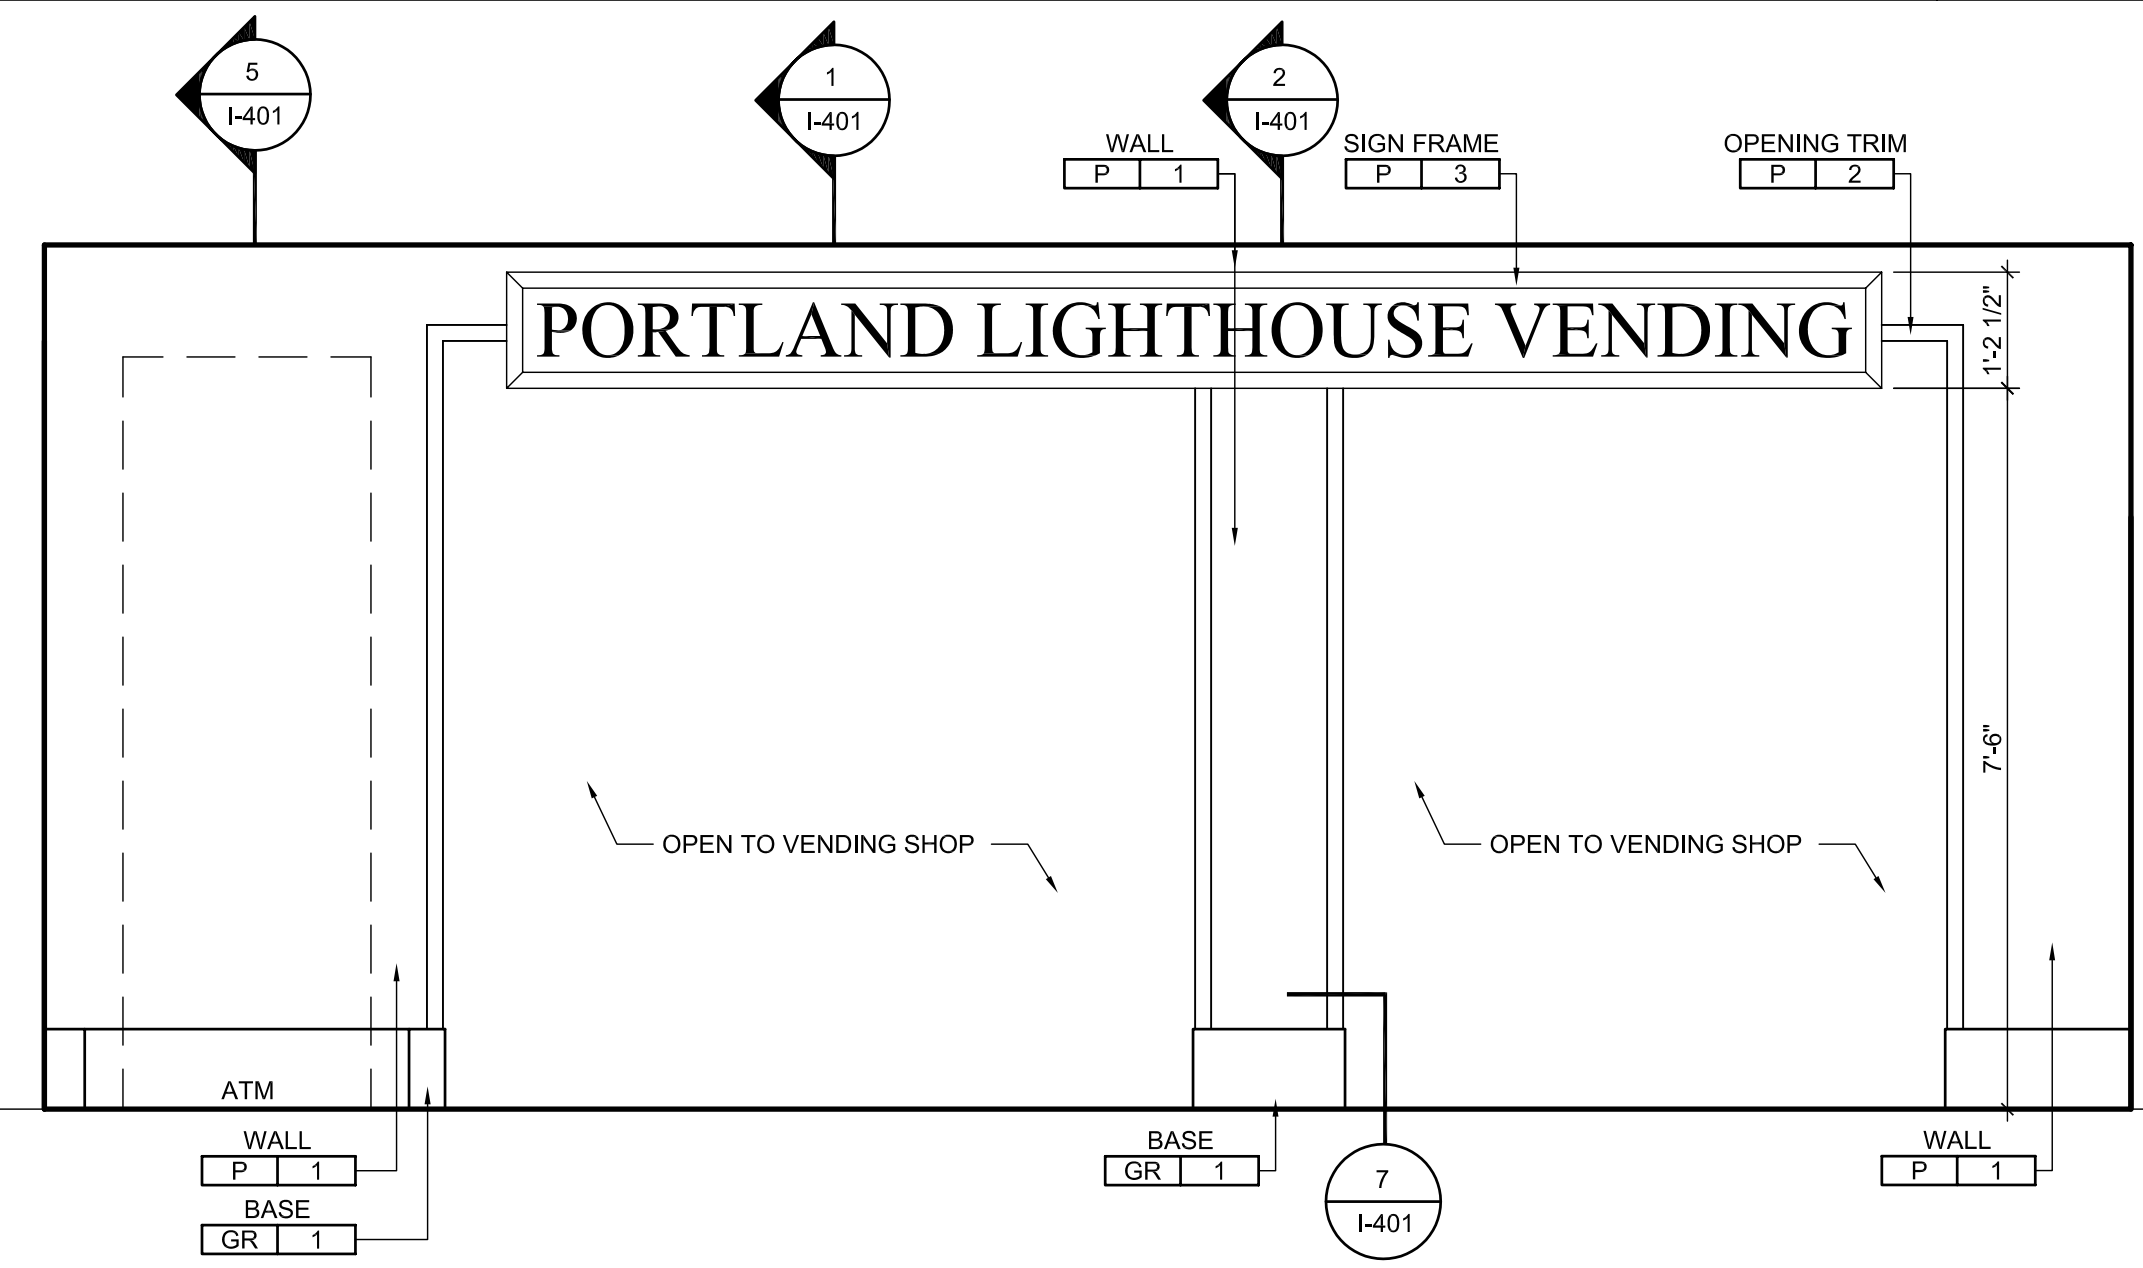

EXTERIOR ELEVATION 1/2" = 1'-0" 1

SEAL:  
REVIEWED & APPROVED BY: \_\_\_\_\_  
PROJECT MANAGER INITIALS: T.L.  
DATE: \_\_\_\_\_

NOTE: THIS DOCUMENT CONTAINS CONFIDENTIAL MATERIAL BELONGING EXCLUSIVELY TO PARADISE SHOPS. ANY DISCLOSURE, REPRODUCTION, OR DUPLICATION OF ANY OF THE INFORMATION CONTAINED HEREIN MAY BE PENALIZED BY LAW. IT IS THE RESPONSIBILITY OF THE USER TO ENSURE THAT ALL DOCUMENTS ARE APPROVED BY AND FORWARDED TO THE ISSUING AGENCY. WE DO NOT ASSUME ANY RESPONSIBILITY OR LIABILITY FROM ANY PERSON, OR COMPANY, THAT REPRODUCES OR TRANSMITS THIS DOCUMENT WITHOUT OUR WRITTEN PERMISSION.

PROJECT NUMBER:  
**2780**

DRAWING NAME:  
**Elevations**

DRAWING NUMBER:  
**I-201**

**PRE-SECURITY VENDING SHOP**  
Portland International Jetport  
1001 Westbrook Street  
Portland, Maine

THE PARADISE SHOPS