



K1 ROOF DRAIN DETAIL  
A-3 1 1/2" = 1'-0"

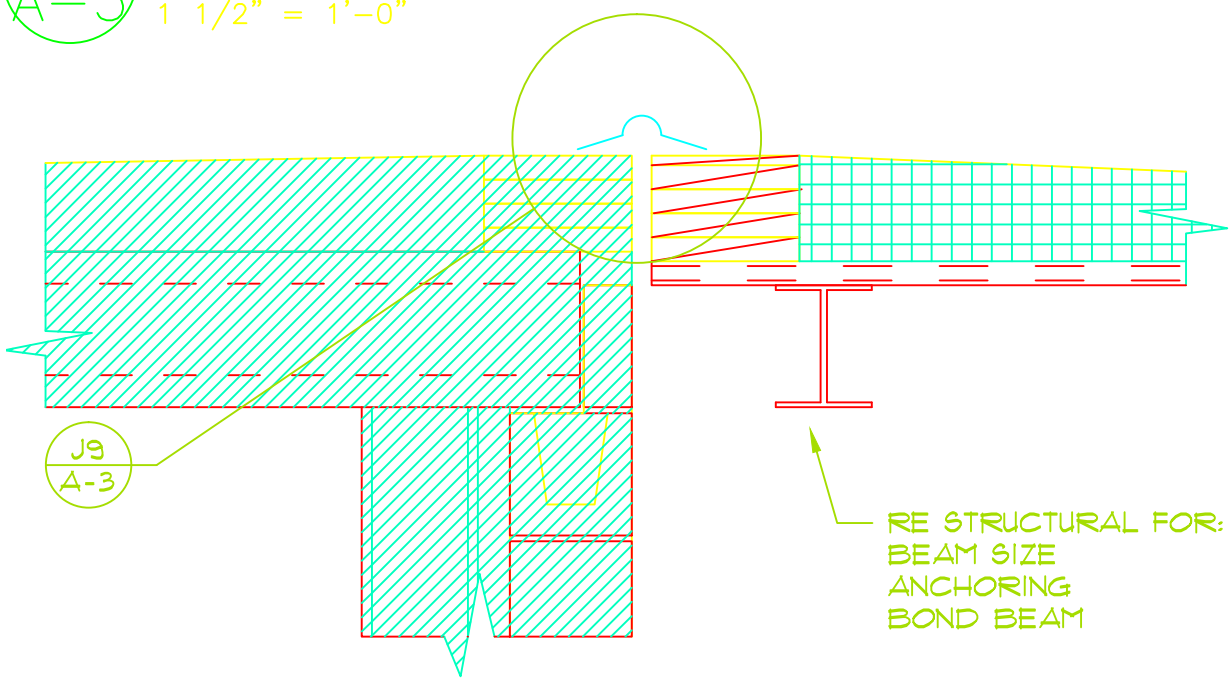

K5 ROOF EXPANSION JOINT DETAIL  
A-3 1 1/2" = 1'-0"

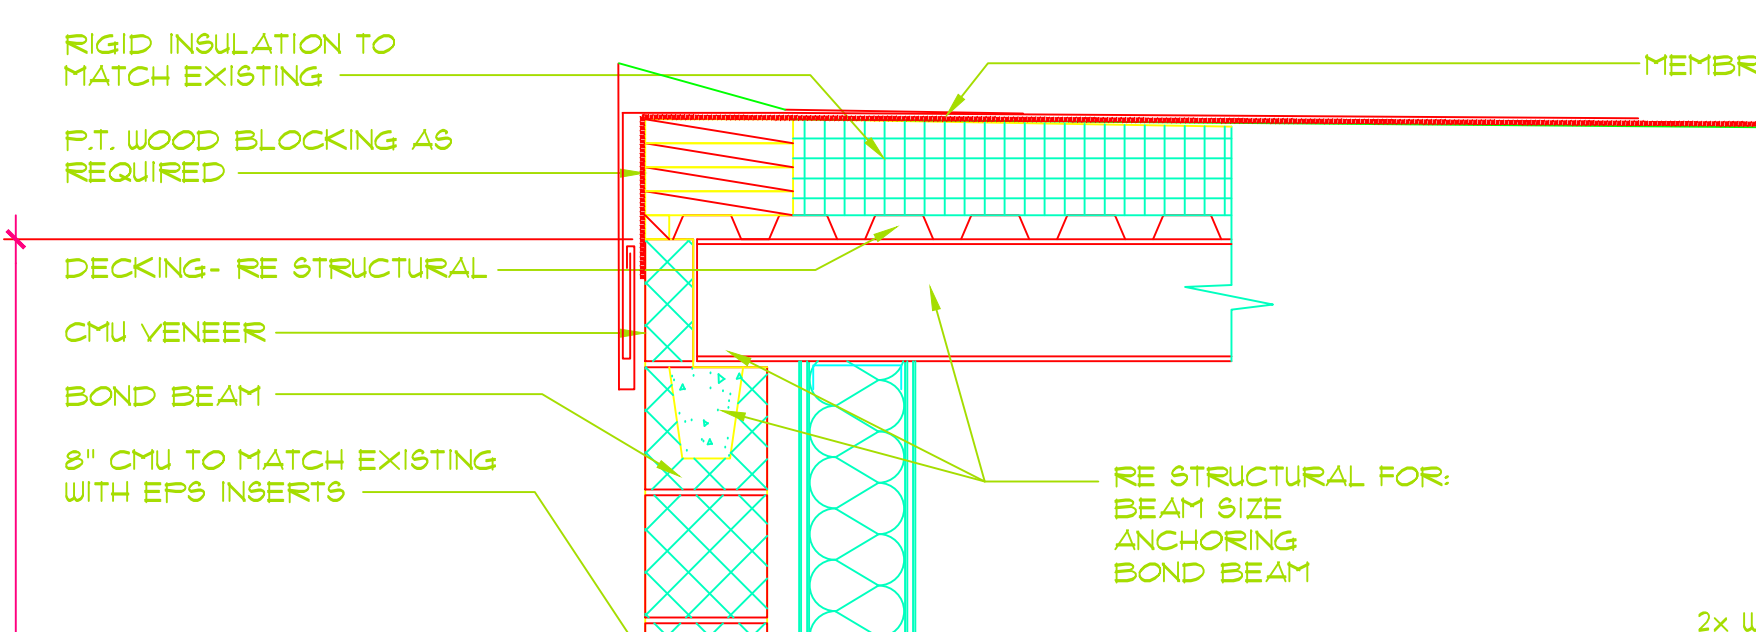


SHEET NOTES:  
1. SEE SHEET G-1 FOR LEGEND, ABBREVIATIONS & GENERAL NOTES.


General Notes

ISSUED FOR CONSTRUCTION  
4/18/2013




H1 ROOF DRAIN DETAIL  
A-3 1 1/2" = 1'-0"

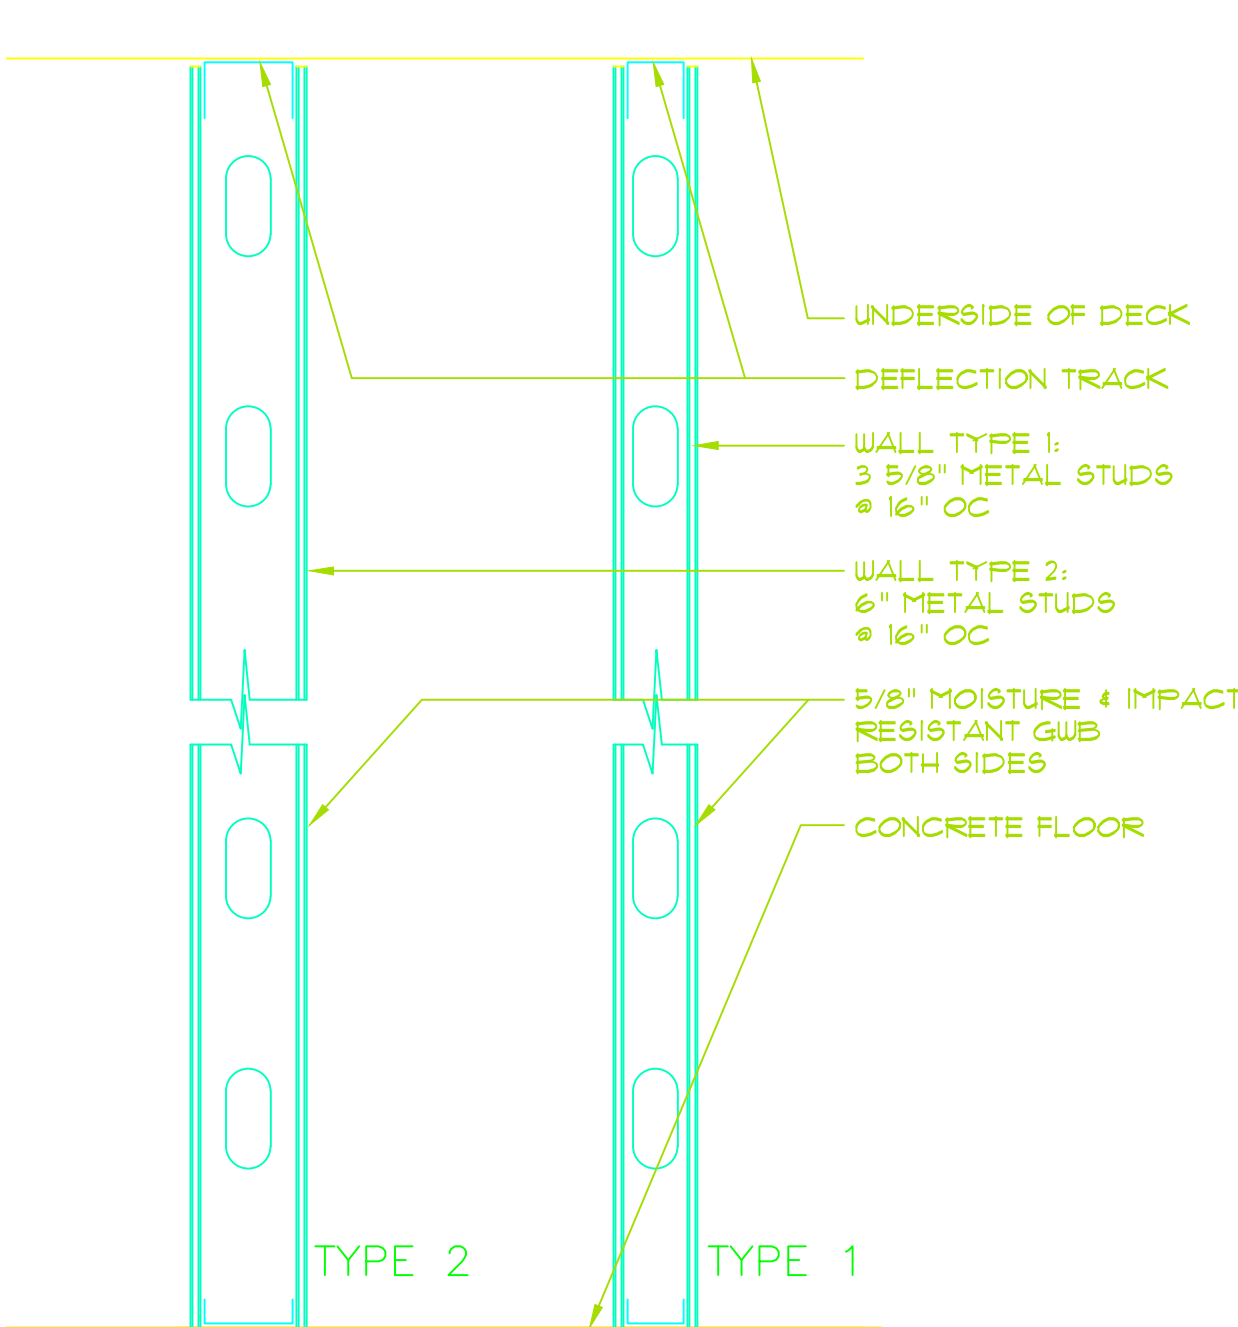

B1 WALL TYPES  
A-3 1" = 1'-0"

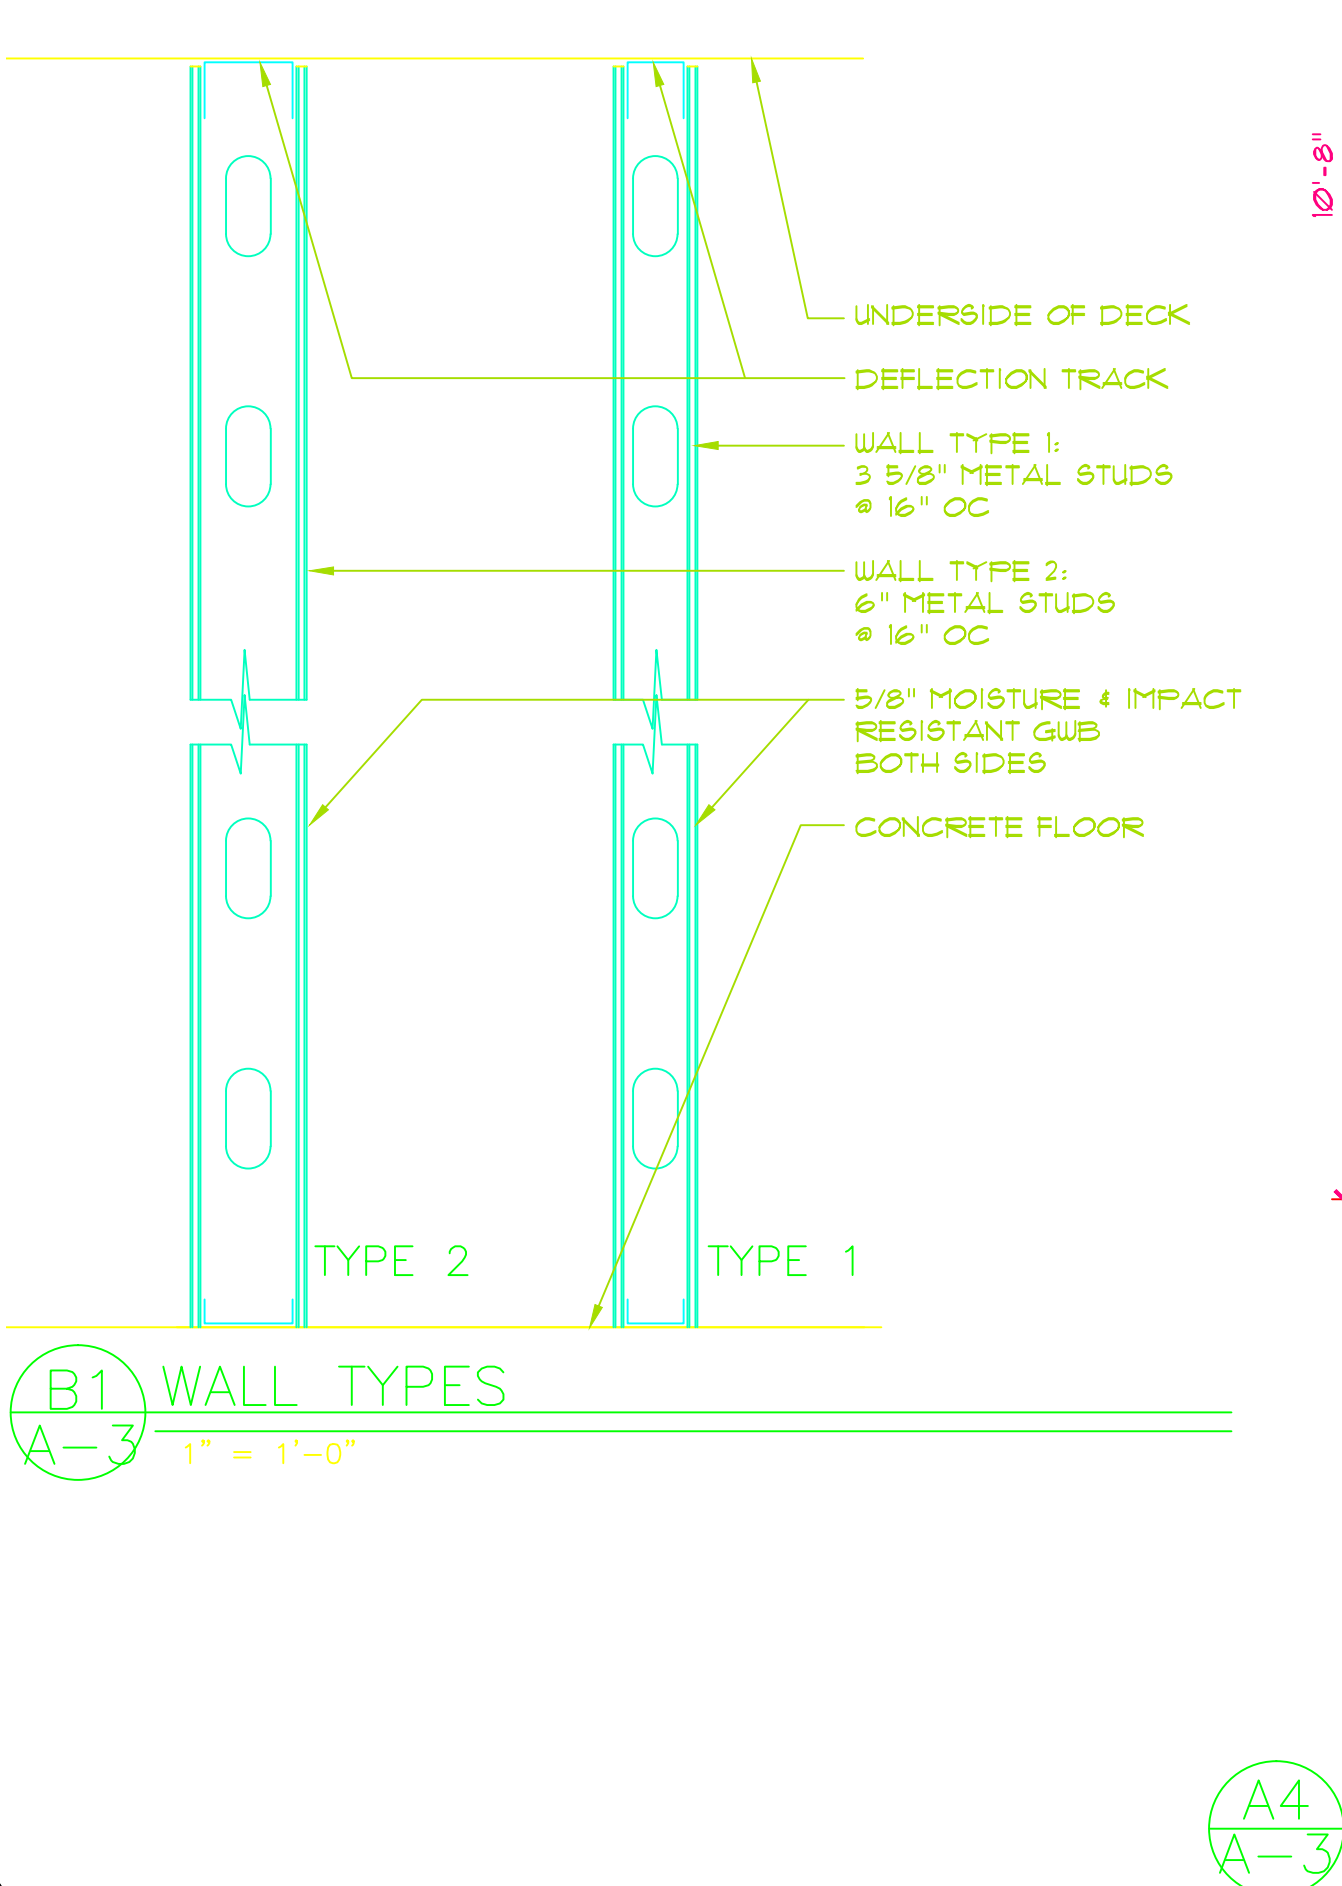

A4 WALL SECTION  
A-3 1" = 1'-0"

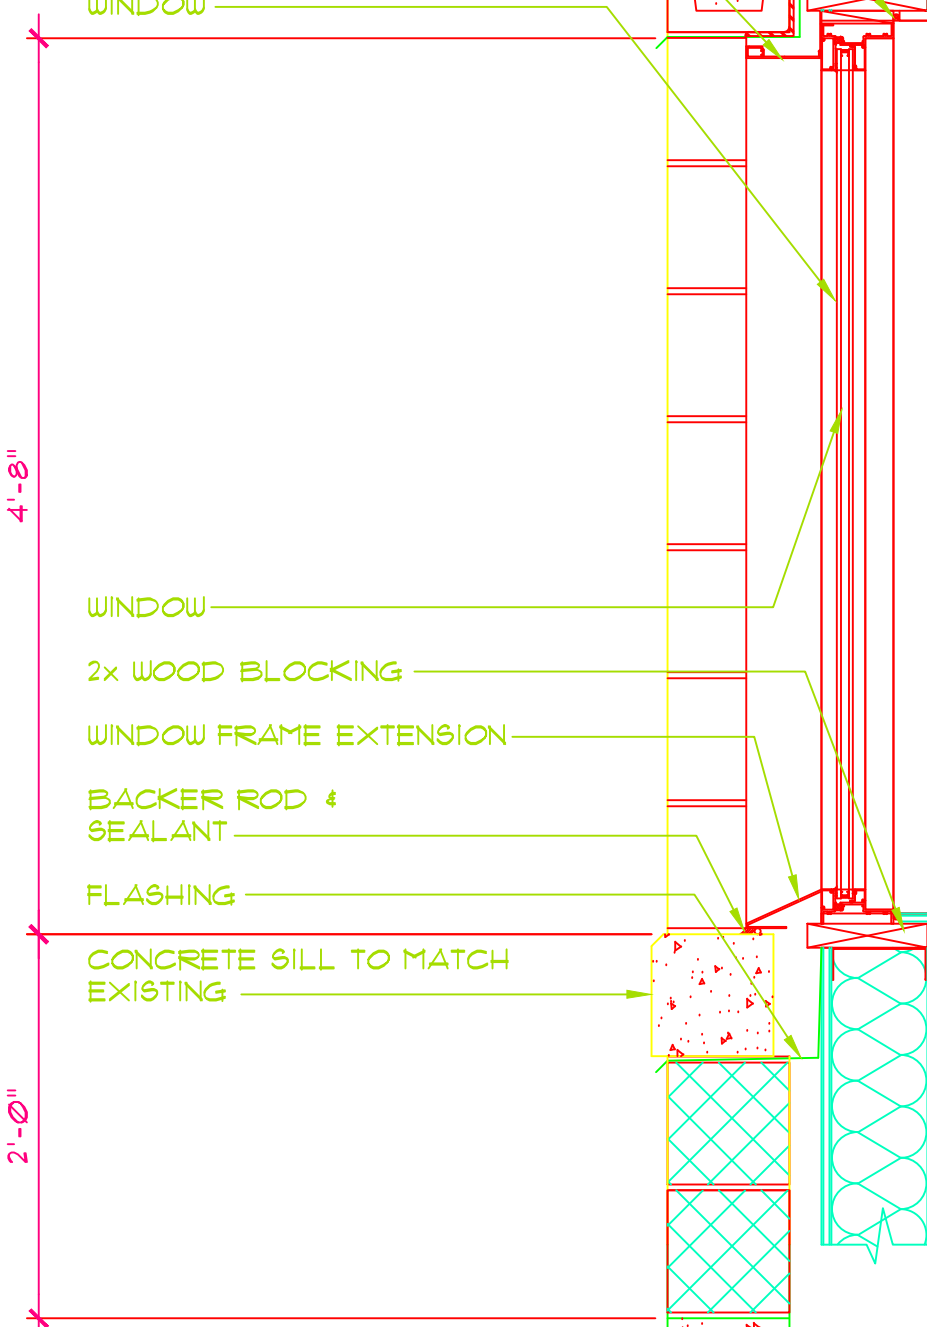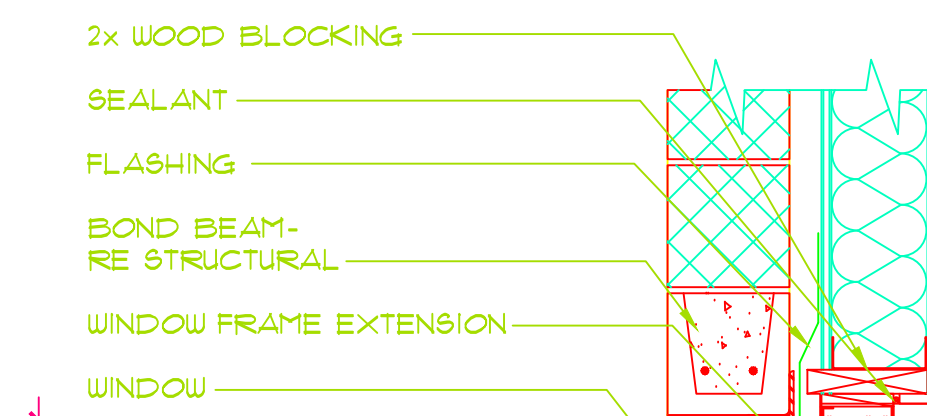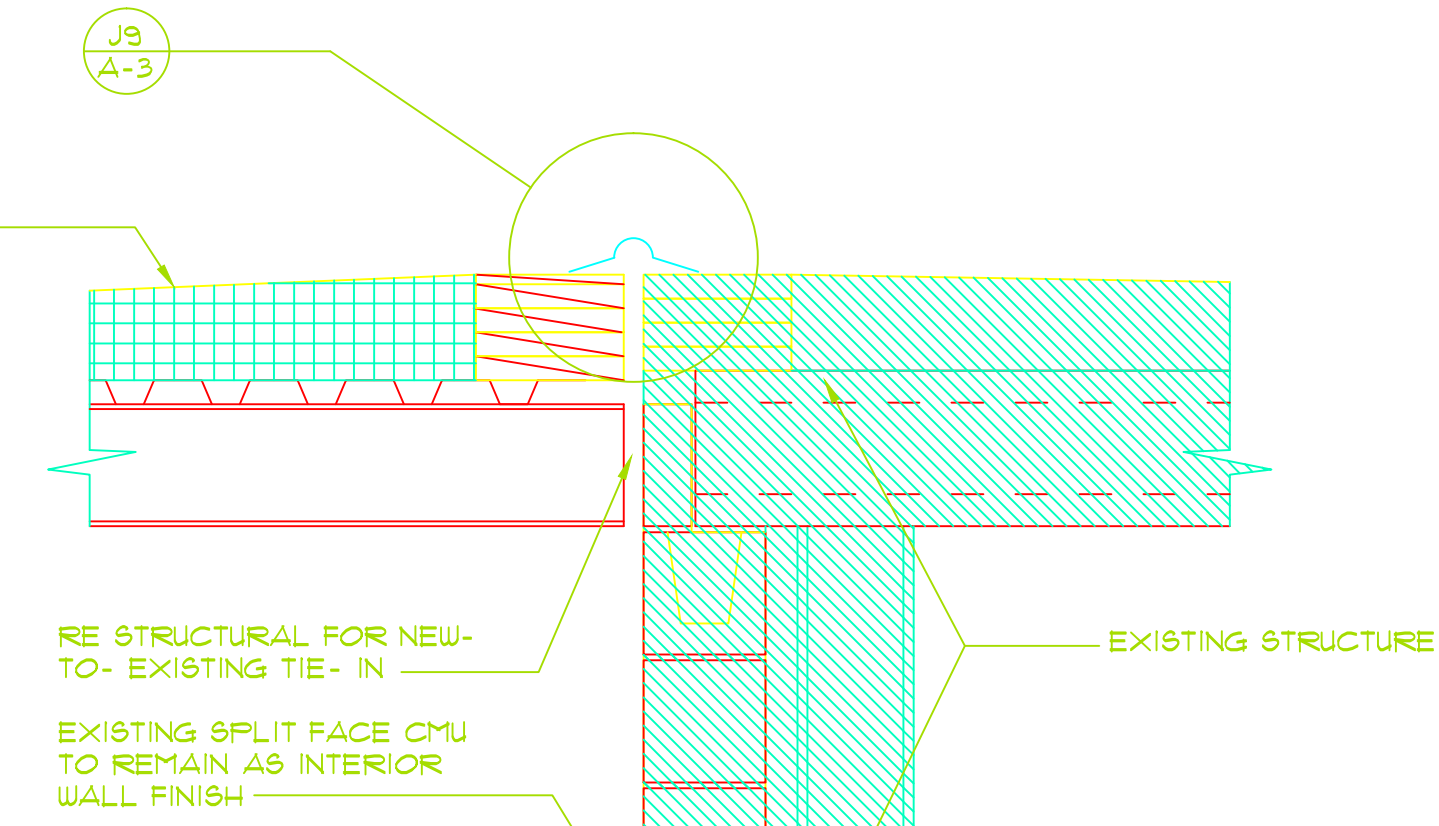

A8 WALL SECTION @ WINDOW  
A-3 1" = 1'-0"

A12 WALL SECTION  
A-3 1" = 1'-0"

No.	Revision/Issue	Date

Facilities & Engineering  
1001 Westbrook ST  
Portland, ME 04102  
207-874-8877

Project Name and Address

TAXI CAB WAITING ROOM AT PJM

Sheet Title

SECTIONS, DETAILS, WALL TYPES

Project Number 13-103	Sheet A-3
Date: Issued For Construction 4/18/2013	
Scale: Reference Individual Drawings	