


DOOR AND FRAME SCHEDULE															
DOOR #	DOOR					FRAME					HARDWARE SET	FIRE RATING	DOOR NUMBER	REMARKS	
	WIDTH	HEIGHT	THICK	MAT'L	ELEV	GLAZ	MAT'L	ELEV	HEAD	JAMB					SILL
1308B	3'-0"	7'-0"	0'-1 3/4"	HM	F	-	HM	3	2	1	-	4A	-	1308B	
2300a	3'-6"	7'-0"	0'-1 3/4"	ALUM	G	EX	ALUM					EX	-	2300a	* REINSTALL EXISTING SALVAGED DOOR
2300Ba	3'-6"	7'-0"	0'-1 3/4"	ALUM	G	EX	ALUM					EX	-	2300Ba	* REINSTALL EXISTING SALVAGED DOOR
2300Bb	3'-5 3/4"	7'-0"	0'-1 3/4"	ALUM	G	EX	ALUM					EX	-	2300Bb	* REINSTALL EXISTING SALVAGED DOOR
2308B	3'-0"	7'-0"	0'-1 3/4"	HM	F	-	HM	3	2	1	-	4A	-	2308B	

DOOR NOTES

- ALL SWINGING DOORS TO BE 1 3/4" THICK UNLESS NOTED OTHERWISE.
- ALL DOORS SHALL BE 3/4" UNDERCUT (TYPICAL) EXCEPT WHEN THERE IS A BOTTOM FRAME/THRESHOLD OR SPECIFICALLY NOTED OTHERWISE.

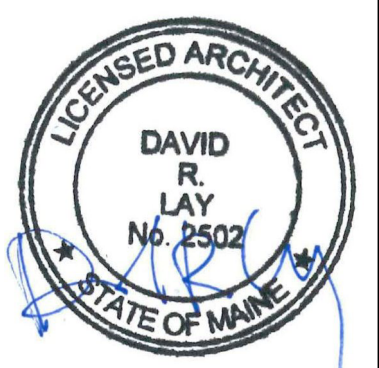


ARCHITECTURE 144 Fore Street P.O. Box 618
 Portland, Maine 04104
 Tel: (207) 775-3846
 Fax: (207) 775-1070
 www.srmtinc.com

SMART

ENGINEERING
 PLANNING
 INTERIORS
 ENERGY

SMRT PROJECT NO. 17033
 PROJECT MGR JCDRAWN
 A/E OF RECORD
 DRL
 MOH
 DRL

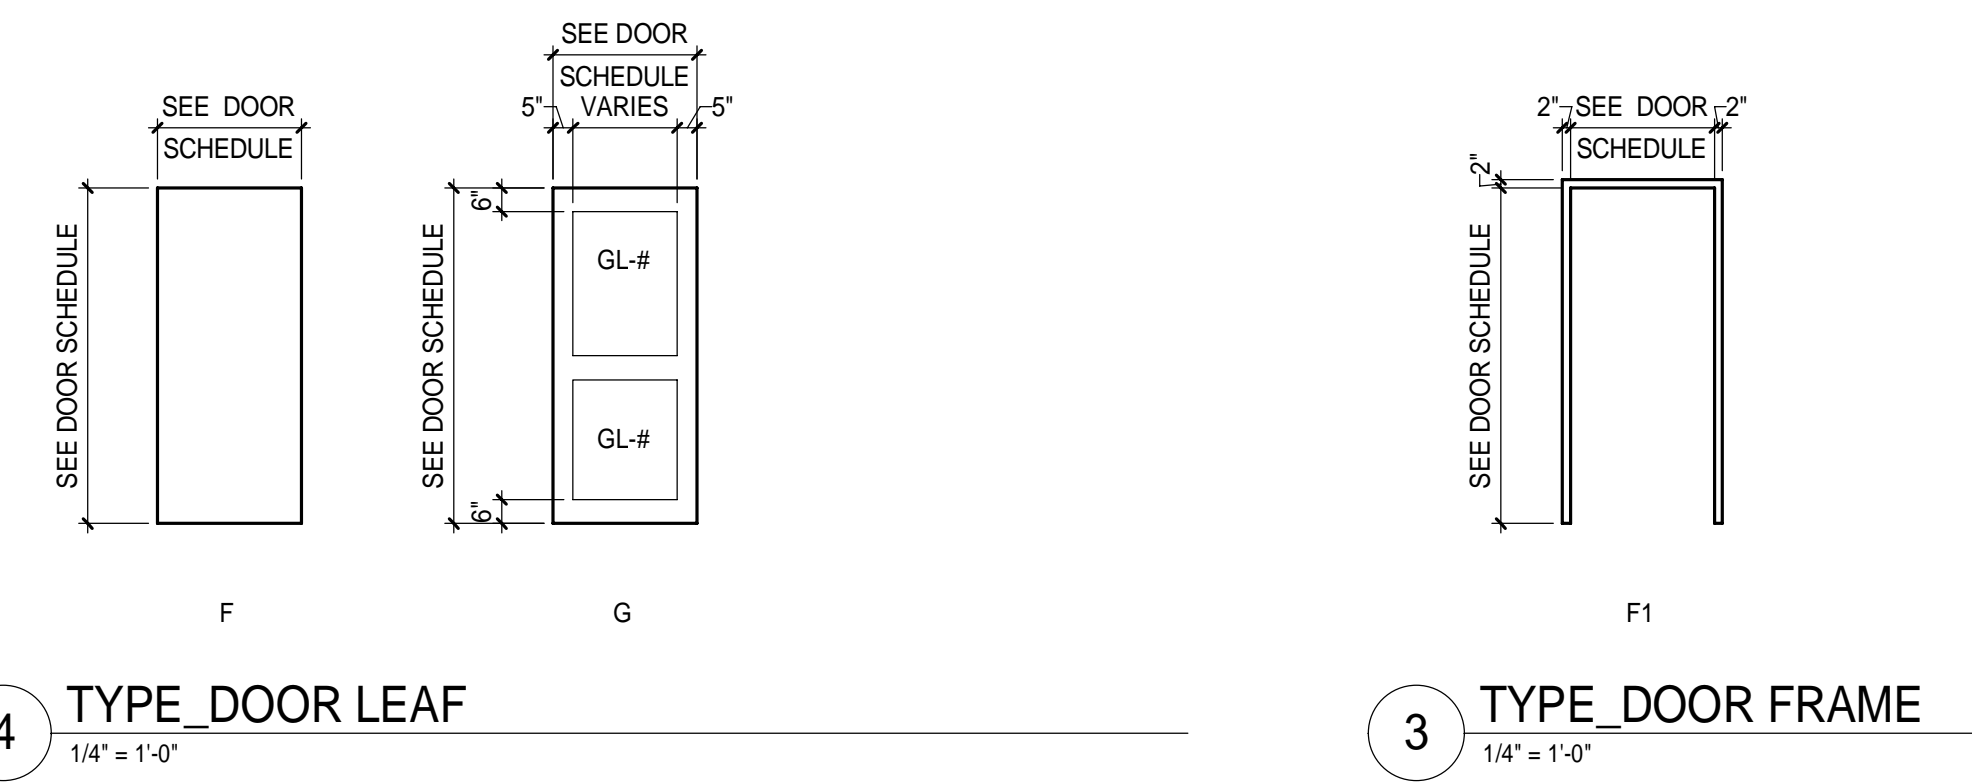


4 TYPE DOOR LEAF
 1/4" = 1'-0"

3 TYPE DOOR FRAME
 1/4" = 1'-0"

DOOR ABBREVIATIONS

- ACRO ACROVYN
- AL ALUMINUM
- FG FIBERGLASS
- HF HIDDEN FRAME
- HM HOLLOW METAL
- IN INSULATED
- SF STOREFRONT
- SS STAINLESS STEEL
- TEMP TEMPERED GLASS
- WIRE WIRED GLASS

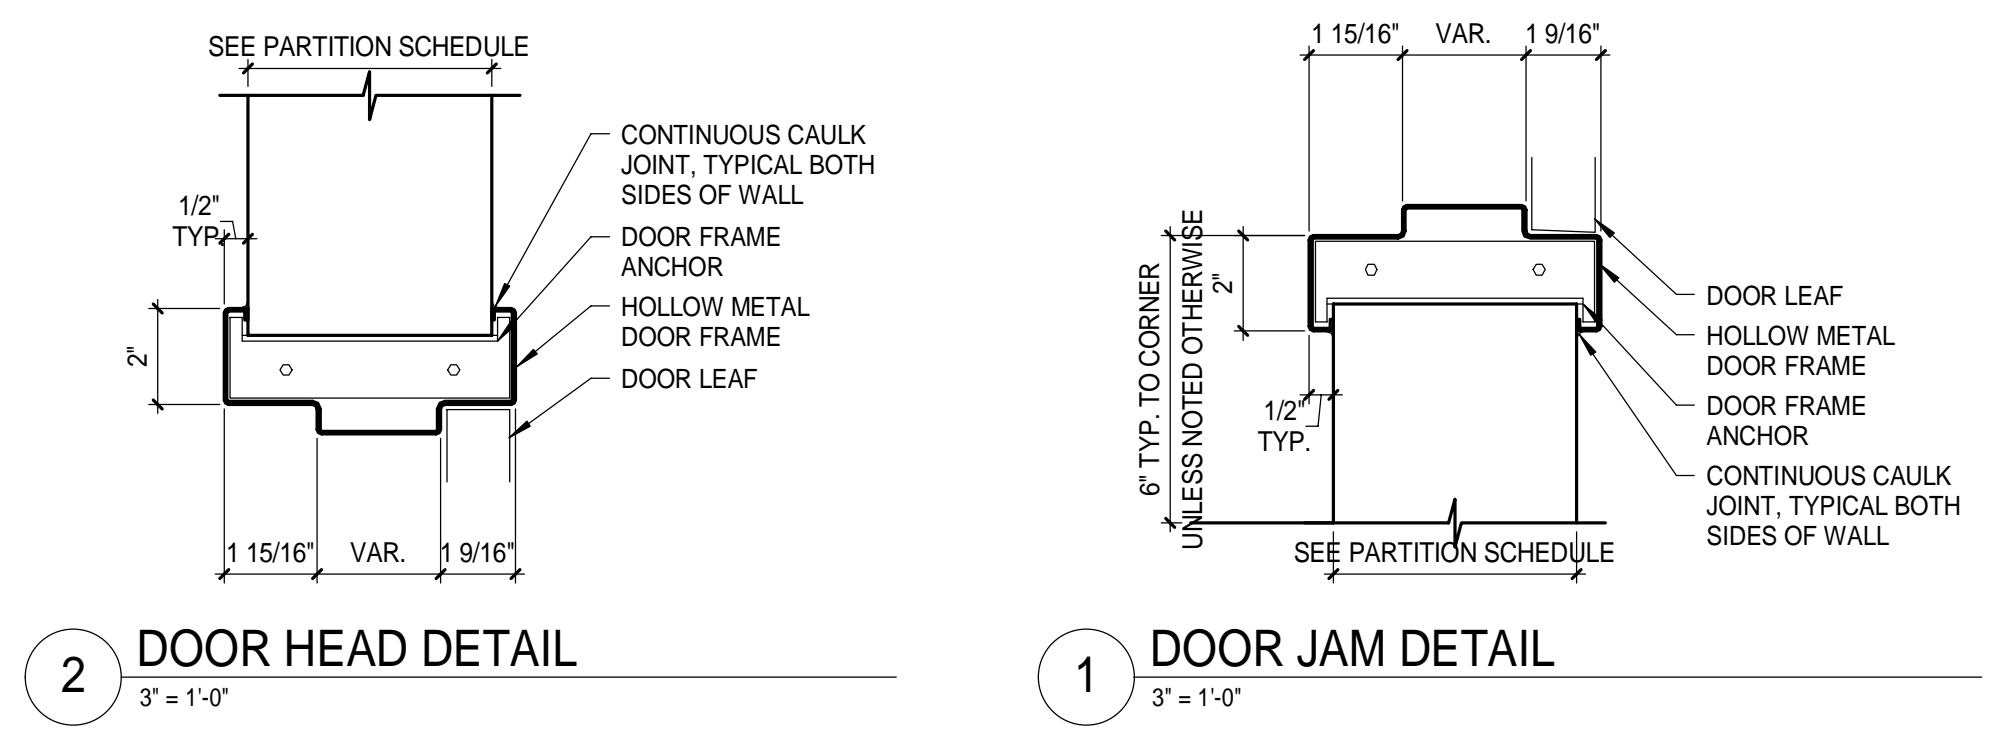

2 DOOR HEAD DETAIL
 3" = 1'-0"

1 DOOR JAM DETAIL
 3" = 1'-0"

REV.	BY	DATE	ISSUED FOR CONSTRUCTION
0		12/21/17	STATUS: ISSUED FOR CONSTRUCTION

THIS PLAN SHALL NOT BE MODIFIED WITHOUT WRITTEN PERMISSION FROM SEBAGO TECHNICS, INC. ALL CHANGES SHALL BE AT THE USER'S SOLE RISK AND WITHOUT LIABILITY TO SEBAGO TECHNICS, INC.

SEBAGO TECHNICS

WWW.SEBAGOTECHNICS.COM
 75 John Roberts Rd. - Suite 1A
 South Portland, ME 04086
 Tel: (207) 775-4660
 Fax: (207) 775-4660

PROJECT NO. 17033
 FIELD BOOK DESIGN CHKD DRAWN

DOOR SCHEDULE AND DETAILS
 OF:
**PORTLAND INTERNATIONAL JETPORT
 VERTICAL CIRCULATION IMPROVEMENTS**
 1001 WESTBROOK STREET
 PORTLAND, MAINE 04102

DATE	SCALE
12/21/17	As indicated

2.AE601