

ARCHITECTURE 144 Fore Street P.O. Box 618  
Portland, Maine 04104  
tel: (207) 772-3846  
fax: (207) 772-1070  
www.smrtinc.com

**SMRT**  
INTELLIGENCE

ARCHITECTURE 144 Fore Street P.O. Box 618  
Portland, Maine 04104  
tel: (207) 772-3846  
fax: (207) 772-1070  
www.smrtinc.com

ARCHITECTURE 144 Fore Street P.O. Box 618  
Portland, Maine 04104  
tel: (207) 772-3846  
fax: (207) 772-1070  
www.smrtinc.com

PROJECT NO.	PROJECT MGR	JCDRAWN	JAE OF RECORD
4021			
ISSUED FOR BID	DATE	BY	STATUS
	12-22-17		
THIS PLAN SHALL NOT BE MODIFIED WITHOUT WRITTEN PERMISSION FROM SEBAGO TECHNICS, INC. ALL BE AT THE USER'S SOLE RISK AND WITHOUT LIABILITY TO SEBAGO TECHNICS, INC.			

**SEBAGO**  
TECHNICS


WWW.SEBAGOTECHNICS.COM  
75 John Roberts Rd., Suite 1A  
South Portland, ME 04106  
Tel: 207-262-2100  
Tel: 207-783-5669

PROJECT NO. FIELD BOOK DESIGN CHKD DRAWN


ROOF FRAMING PLANS  
OF:  
PORTLAND INTERNATIONAL JETPORT  
VERTICAL CIRCULATION IMPROVEMENTS  
1001 WESTBROOK STREET  
PORTLAND, MAINE 04102

DATE	SCALE
12/22/17	As Indicated



**S1.3**

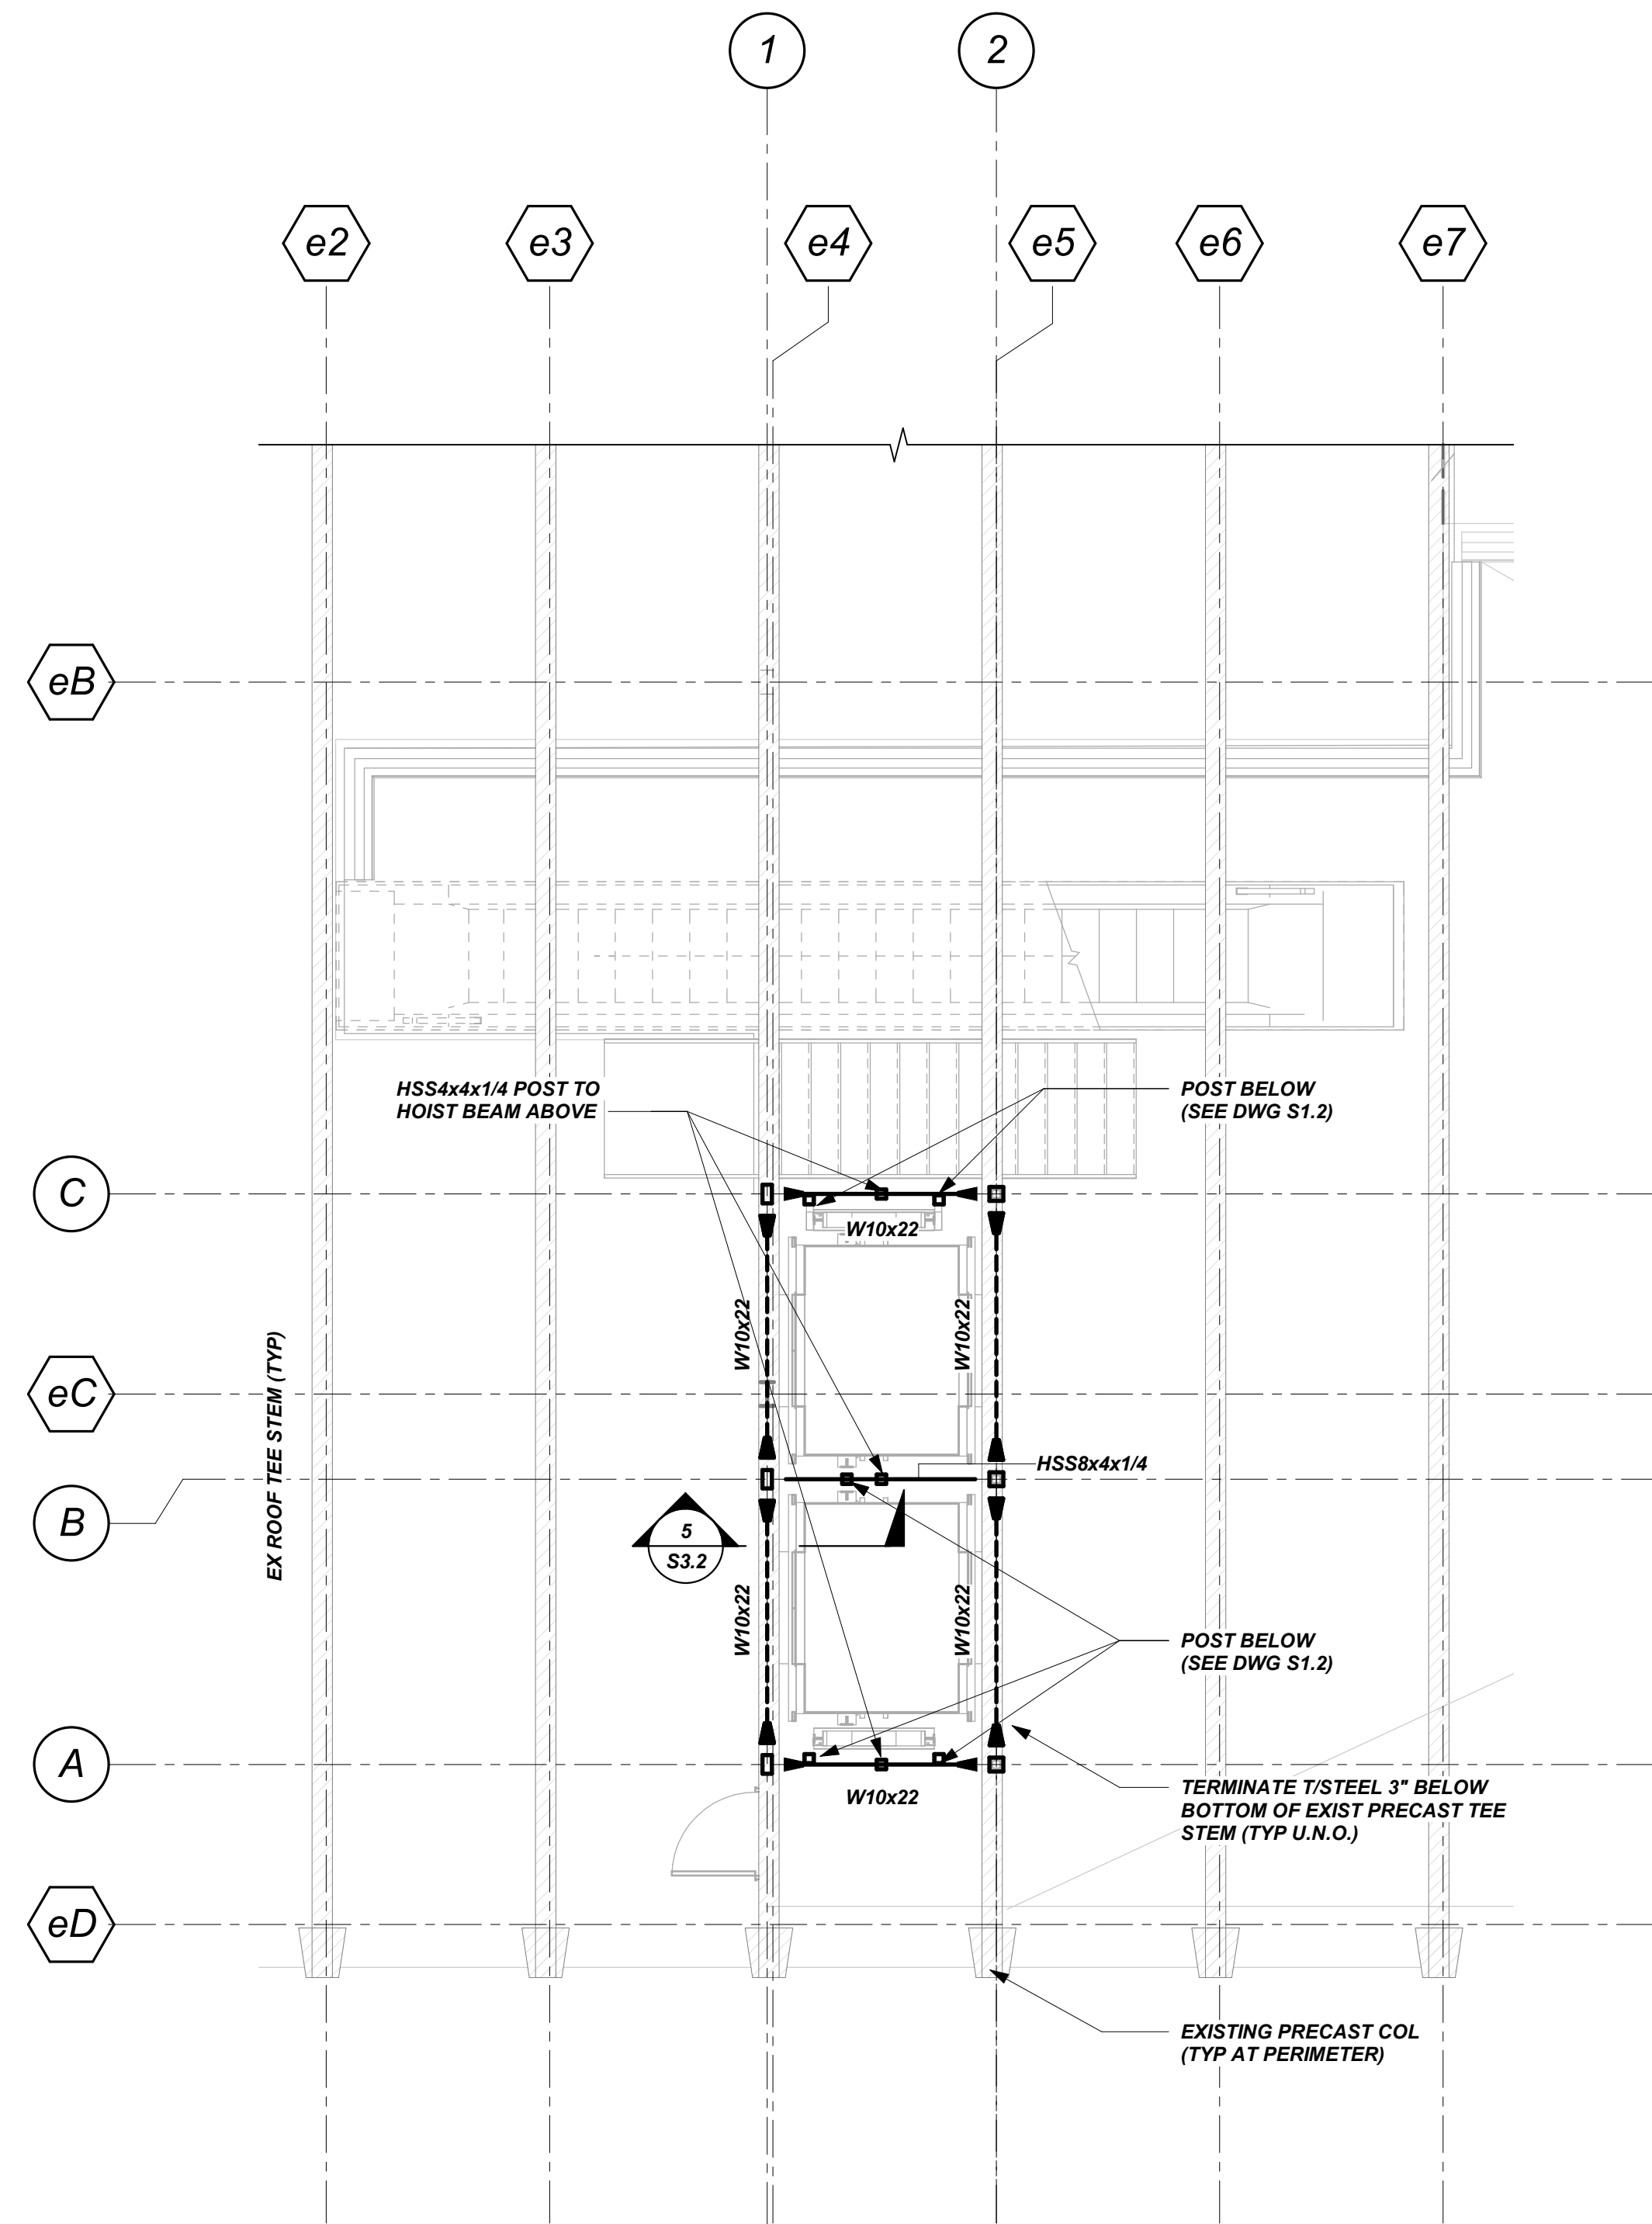

**TOP OF ELEVATOR HOISTWAY FRAMING PLAN**  
1/8"=1'-0"

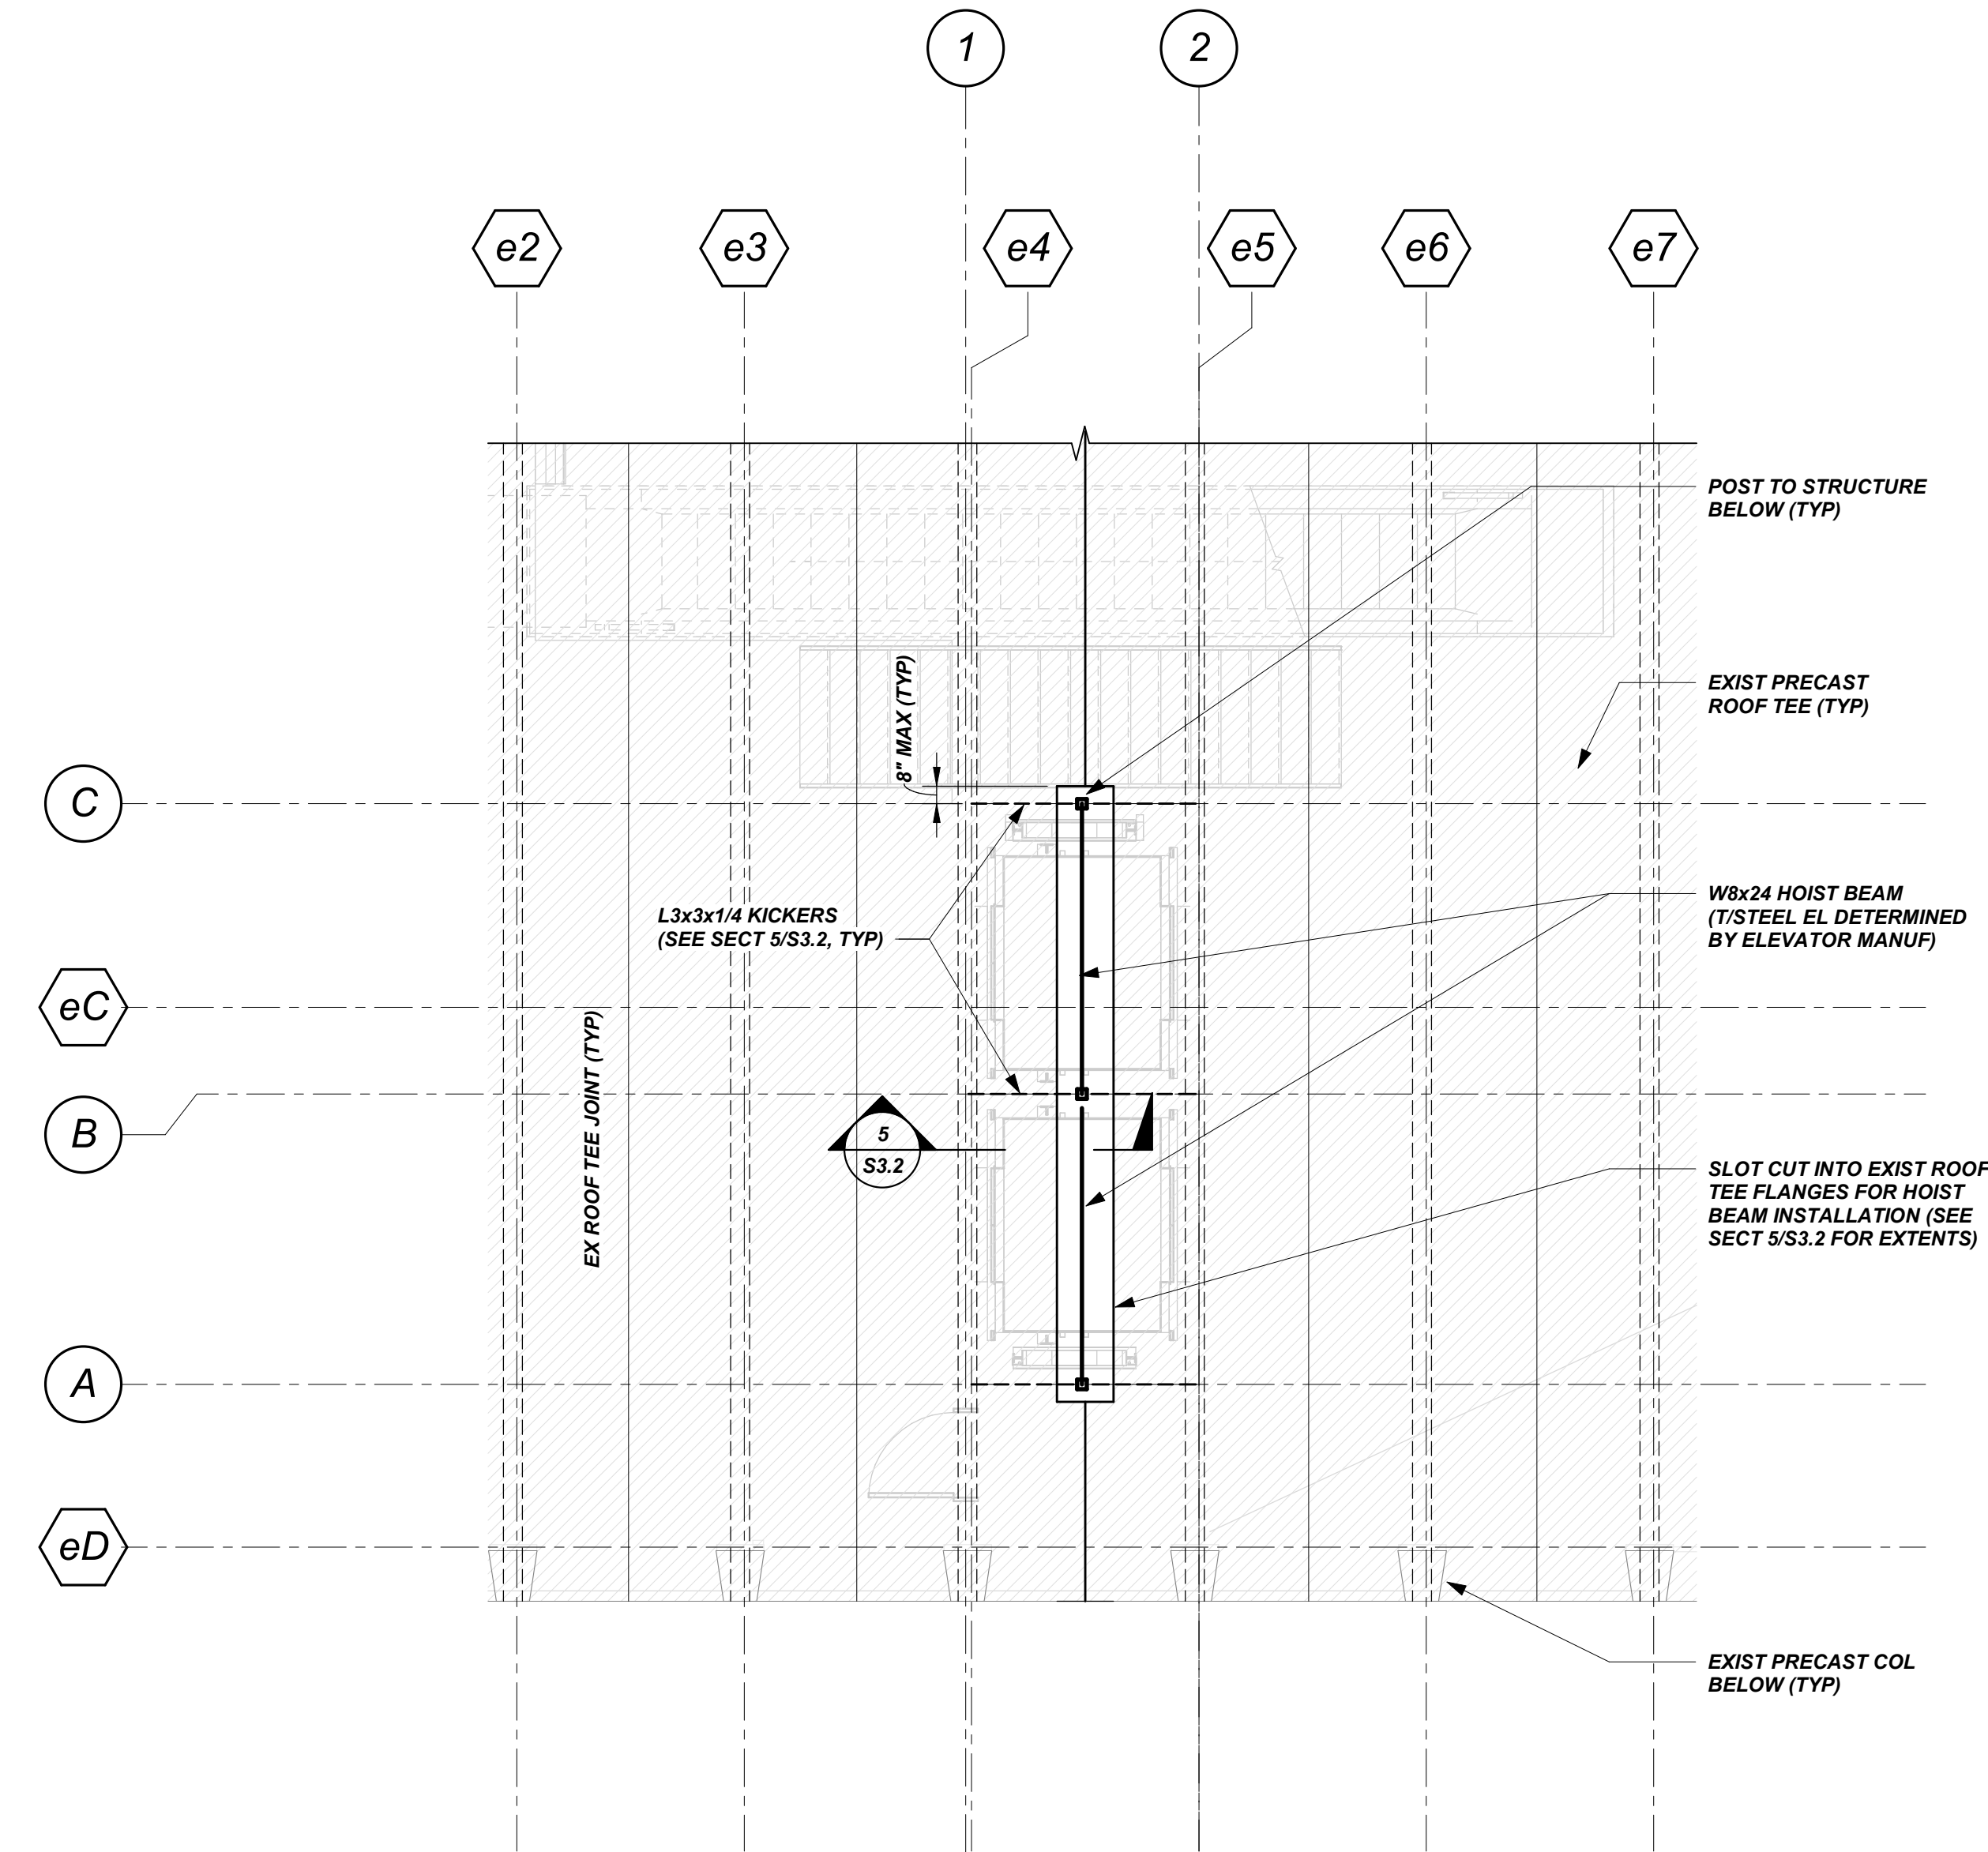

**ROOF FRAMING PLAN**  
1/8"=1'-0"

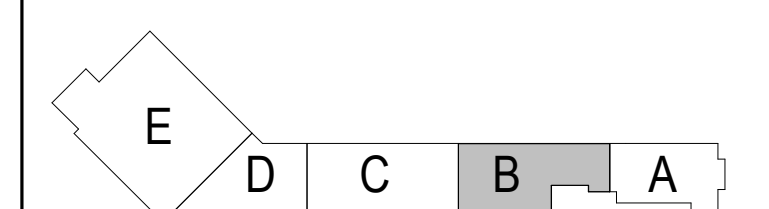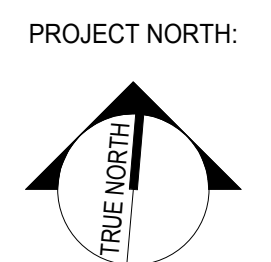

KEY PLAN  
N.T.S. (F0)