



NORTHEAST AIR - Large Building Sign (rear elevation)
 Scale: 1" = 40" Square Footage: 160

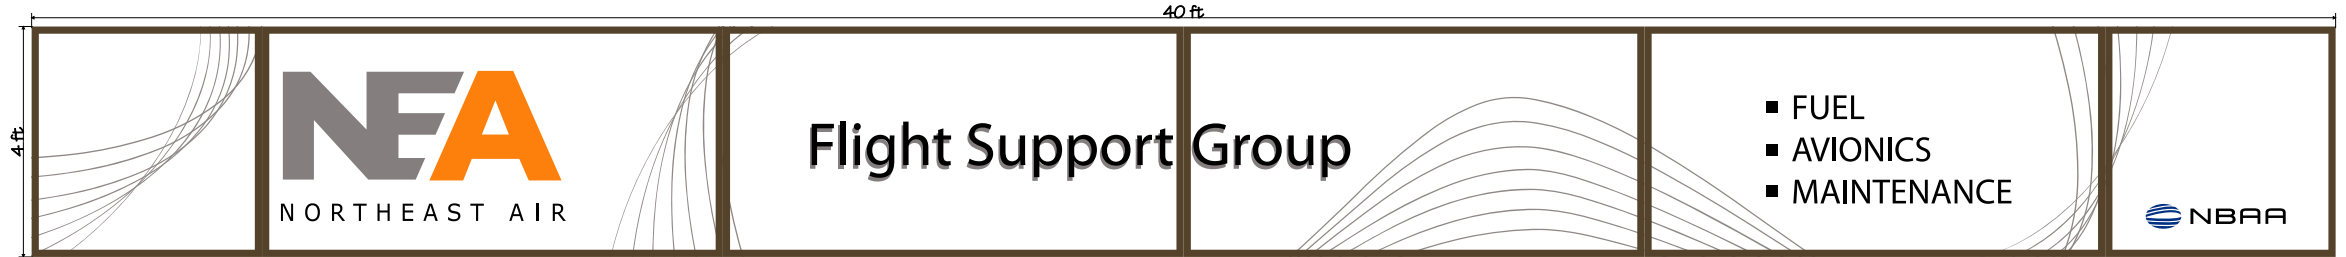

AFTER

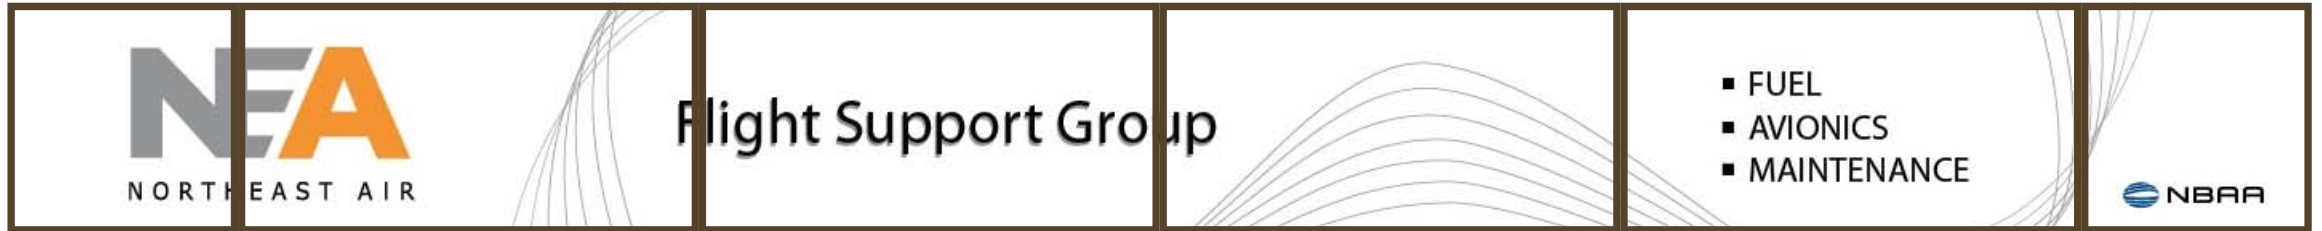

BEFORE



40A Manson Libby Road
 Scarborough, ME 04074
 Phone: 207-396-6111
 Fax: 207-396-6435

CLIENT	
ADDRESS	
CONTACT:	

DRAWING NAME	DATE
Large Building Sign.fe	9/4/2013
SALES PERSON	DESIGNER
	Kristi
CLIENT SIGNATURE & APPROVAL DATE	

DATE	REVISION HISTORY

THIS DESIGN IS THE EXCLUSIVE PROPERTY OF BURR SIGNS. ALL PRODUCTION AND REPRODUCTION RIGHTS ARE RESERVED BY US.

THIS PRINT HAS BEEN DESIGNED FOR YOUR PERSONAL USE. IT MAY NOT BE SUBMITTED, USED OR EXHIBITED OUTSIDE OF YOUR COMPANY OR ORGANIZATION WITHOUT THE EXPRESSED WRITTEN PERMISSION OF BURR SIGNS.