

GRANT HAYS  
ASSOCIATES  
ARCHITECTURE & INTERIOR DESIGN  
P.O. BOX 6179 FALMOUTH MAINE 04105  
207.871.5900 www.granthays.com


REVISIONS  
MICHAEL F. HAYS  
No. 1724  
STATE OF MAINE  
Michael F. Hays  
REV/10/15

DRAWING NAME  
PORTLAND, MAINE 04102  
NEA  
NORTH EAST AIR  
PORTLAND INTERNATIONAL AIRPORT  
1011 W. TIBBROOK STREET

PHASING  
FLOOR  
PLAN

DATE  
14 DEC '15  
SCALE  
1/8"=1'-0"  
DRAWN BY  
MFH/mgk  
JOB NO.  
150655

1/10/15  
A1  
COPYRIGHT  
REPRODUCTION OR RELIANCE OF THIS  
DOCUMENT WITHOUT WRITTEN  
PERMISSION FROM GRANT HAYS  
& ASSOCIATES IS PROHIBITED.

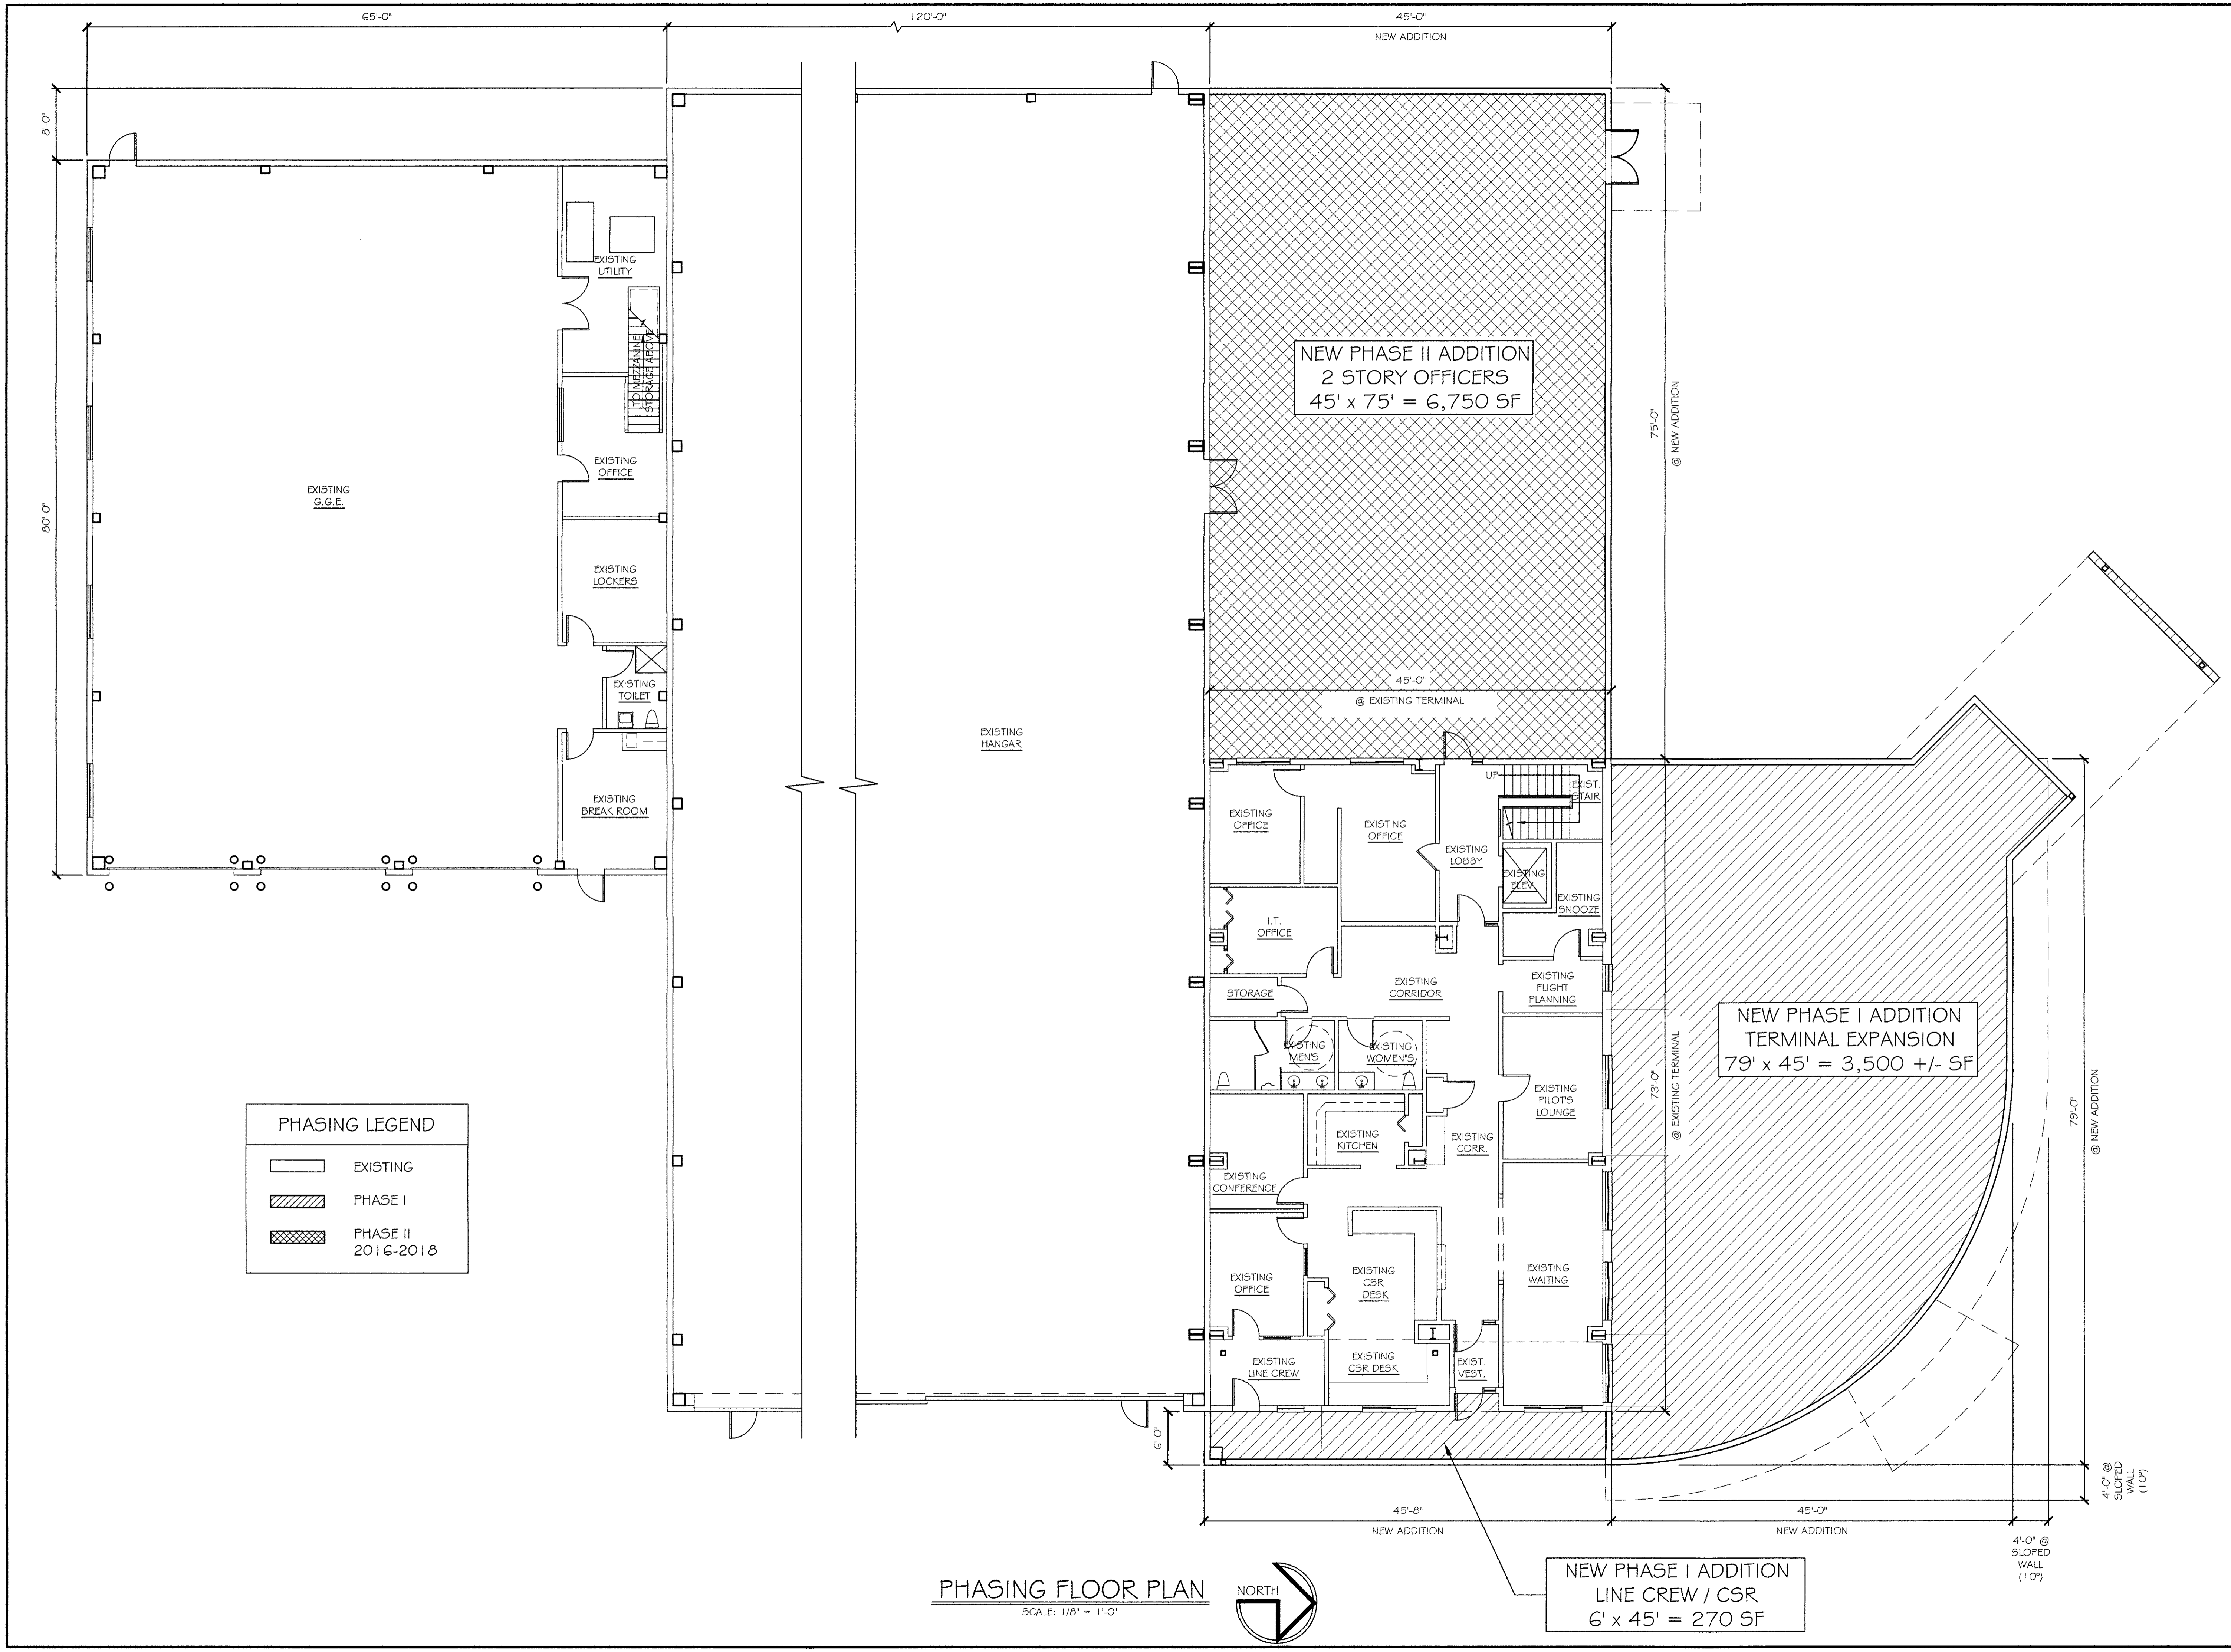

PHASING LEGEND

[Solid Line]	EXISTING
[Diagonal Hatching]	PHASE I
[Cross-hatch Hatching]	PHASE II 2016-2018

PHASING FLOOR PLAN  
SCALE: 1/8" = 1'-0"

NEW PHASE I ADDITION  
LINE CREW / CSR  
6' x 45' = 270 SF

NEW PHASE II ADDITION  
2 STORY OFFICERS  
45' x 75' = 6,750 SF

NEW PHASE I ADDITION  
TERMINAL EXPANSION  
79' x 45' = 3,500 +/- SF