



GRANT HAYS ASSOCIATES
 ARCHITECTURE & INTERIOR DESIGN
 P.O. BOX 6179 FALMOUTH MAINE 04105
 207.871.5900 www.granthays.com

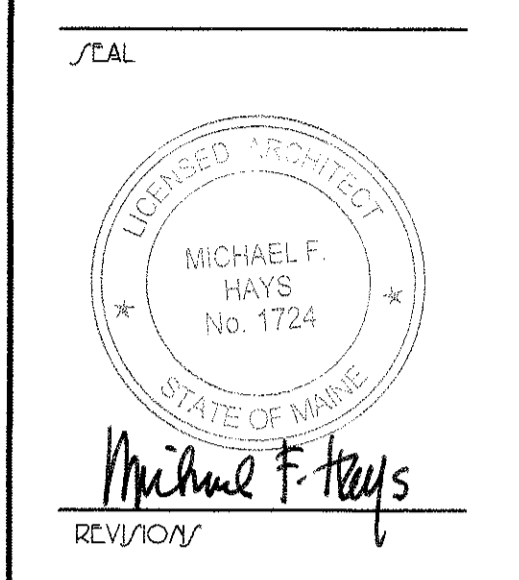

DRAWING NAME

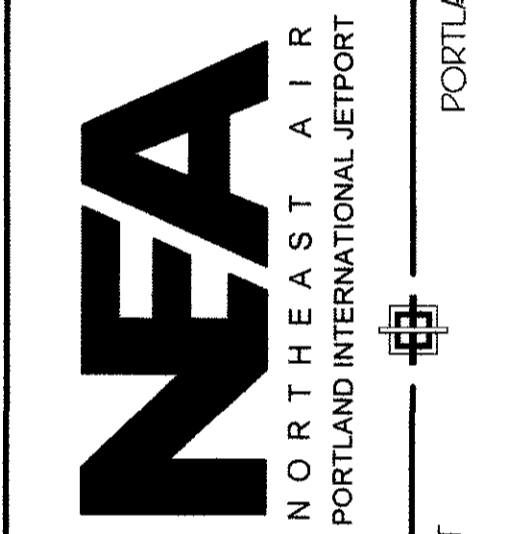

1011 WETBROOK STREET
 PORTLAND, MAINE 04102

SHEET

PHASE I DOORS

DATE: 14 DEC '15
 SCALE: AS NOTED
 DRAWN: MFF/mgk
 JOB NO.: 150655

SHEET **A13**
 COPYRIGHT REPRODUCTION OR REV. OF THIS DOCUMENT WITHOUT WRITTEN PERMISSION FROM GRANT HAYS ASSOCIATES IS PROHIBITED.


DOOR SCHEDULE

ABBREVIATIONS

AL	ALUMINUM	HM	HOLLOW METAL	V	VINYL
DW	DRYWALL	INSUL	INSULATED	W	WIRE
ES	EXISTING	SS	STAINLESS STEEL	WD	WOOD
ES	EDGE STRIP	T	TEMPERED	W/	W/
EMHO	ELECTRO MAGNETIC HOLD OPERATOR	TB	THERMAL BREAK	W/	W/
GL	GLASS	TI	THERMAL INSULATED TRANSITION STRIP		


NO.	TYPE	SIZE (w x h)	THK	INSUL	HDWE	FR	GLASS		REMARKS	FRAMES			THRESHOLDS		
							TYPE	SIZE		TYPE	FR	PROFILE	DETAILS HEAD JAMB	MATERIAL	DETAILS SILL FIN
E101	(E)	3070	(E)	(E)	HW-1	NO			REFINISH / REPAINT	HM	NO	(E)	(E)	NONE	
E102	(E)	3070	(E)	(E)	HW-2	NO			REFINISH / REPAINT	HM	NO	(E)	(E)	NONE	
E103	(E)	3070	(E)	(E)	HW-2	NO			REFINISH / REPAINT	HM	NO	(E)	(E)	NONE	
E104	(E)	3070	(E)	(E)	HW-3	NO			REFINISH / REPAINT	HM	NO	(E)	(E)	NONE	
E105	(E)	3070	(E)	(E)	HW-4	NO			REFINISH / REPAINT	HM	NO	(E)	(E)	NONE	
E106	(E)	3070	(E)	(E)	HW-4	NO			REFINISH / REPAINT	HM	NO	(E)	(E)	NONE	
E107	(E)	4070 PR	(E)	(E)	(E)	NO			REFINISH / REPAINT	HM	NO	(E)	(E)	NONE	
E108	(E)	2070	(E)	(E)	(E)	NO			REFINISH / REPAINT	HM	NO	(E)	(E)	NONE	
101	A	6070 PR	I	YES	HW-5	NO	T / I.G.	FULL	MOTION OPERATOR	A	NO	MFGR	1-A13	2-A13	ALUM 3-A13
102	A	6070 PR	I	YES	HW-5	NO	T / I.G.	FULL	MOTION OPERATOR	A	NO	MFGR	7-A13 5M	8-A13 5M	ALUM 10-A16
103	A	6070 PR	I	YES	HW-5	NO	T / I.G.	FULL	MOTION OPERATOR	A	NO	MFGR	1-A13	2-A13	ALUM 3-A13
104	A	6070 PR	I	YES	HW-5	NO	T / I.G.	FULL	MOTION OPERATOR	A	NO	MFGR	7-A13 5M	8-A13 5M	ALUM 16-A16
105	B	3070	I	YES	HW-6	NO	T / I.G.	FULL		B	NO	TBREAK	4-A13	5-A13	ALUM 6-A13
106	C	3070	I	YES	HW-7	NO	T / I.G.	FULL	W SIDELIGHT	B	NO	TBREAK	4-A13	5-A13	ALUM 3-A13
107	D	3070	I	NO	HW-9	NO	NONE	NONE		C	NO	DW	7-A13	8-A13	TS
108	D	3070	I	NO	HW-10	NO	NONE	NONE		C	NO	DW	7-A13	8-A13	NONE
109	D	3070	I	NO	HW-10	NO	NONE	NONE		C	NO	DW	7-A13	8-A13	NONE
110	D	3070	I	NO	HW-11	NO	NONE	NONE		C	NO	DW	7-A13	8-A13	NONE
111	D	3070	I	NO	HW-11	NO	NONE	NONE		C	NO	DW	7-A13	8-A13	TS
112	C1	3070	I	NO	HW-8	1 HR	FIRELITE	FULL	W SIDELIGHT	B1	NO	ALUM	7-A13 5M	8-A13 5M	TS
113	F	6070 PR	I	NO	HW-12	NO	T	FULL		C	NO	DW	7-A13	8-A13	TS
114	E	3070	I	NO	HW-13	NO	T	24 x 36		C	NO	DW	7-A13	8-A13	TS
115	D	3070	I	NO	HW-14	NO	NONE	NONE		C	NO	DW	7-A13	8-A13	TS
116	D	6070 PR	I	NO	HW-15	NO	NONE	NONE		C	NO	DW	7-A13	8-A13	NONE
117	D	6070 PR	I	NO	HW-15	NO	NONE	NONE		C	NO	DW	7-A13	8-A13	NONE
118	D	6070 PR	I	NO	HW-15	NO	NONE	NONE		C	NO	DW	7-A13	8-A13	NONE
119	D	2070	I	NO	HW-16	NO	NONE	NONE		C	NO	DW	7-A13	8-A13	NONE
120	D	3070	I	NO	HW-11	NO	NONE	NONE		C	NO	DW	7-A13	8-A13	NONE
121	D	3070	I	NO	HW-10	NO	NONE	NONE		C	NO	DW	7-A13	8-A13	TS
122	G	3070	I	YES	HW-17	1 HR	NONE	NONE		D	1 HR	MAS	15-A16	15-A16	ALUM 9-A13(5M)
123	D	3070	I	NO	HW-14	NO	NONE	NONE		C	NO	DW	7-A13	8-A13	TS
201	F	3070	I	NO	HW-18	NO	T	FULL		C	NO	DW	7-A13	8-A13	NONE
202	E	3070	I	NO	HW-13	NO	T	24 x 36		C	NO	DW	7-A13	8-A13	NONE
203	E	3070	I	NO	HW-13	NO	T	24 x 36		C	NO	DW	7-A13	8-A13	NONE
204	E	3070	I	NO	HW-13	NO	T	24 x 36		C	NO	DW	7-A13	8-A13	NONE

1. "REFINISH/REPAINT" SHALL BE AS FOLLOWS:
 A. "REFINISH" - CLEAR FINISH WOOD VENEER DOORS SHALL BE SANDED / PREPPED TO RECEIVE ONE COAT NEW CLEAR COAT. MATCH EXISTING FINISH.
 B. "REPAINT" - PAINTED DOOR FRAMES AND DOORS SHALL BE PREPPED TO RECEIVE 2 COATS NEW PAINT FINISH. COLOR SHALL BE SELECTED BY ARCHITECT.

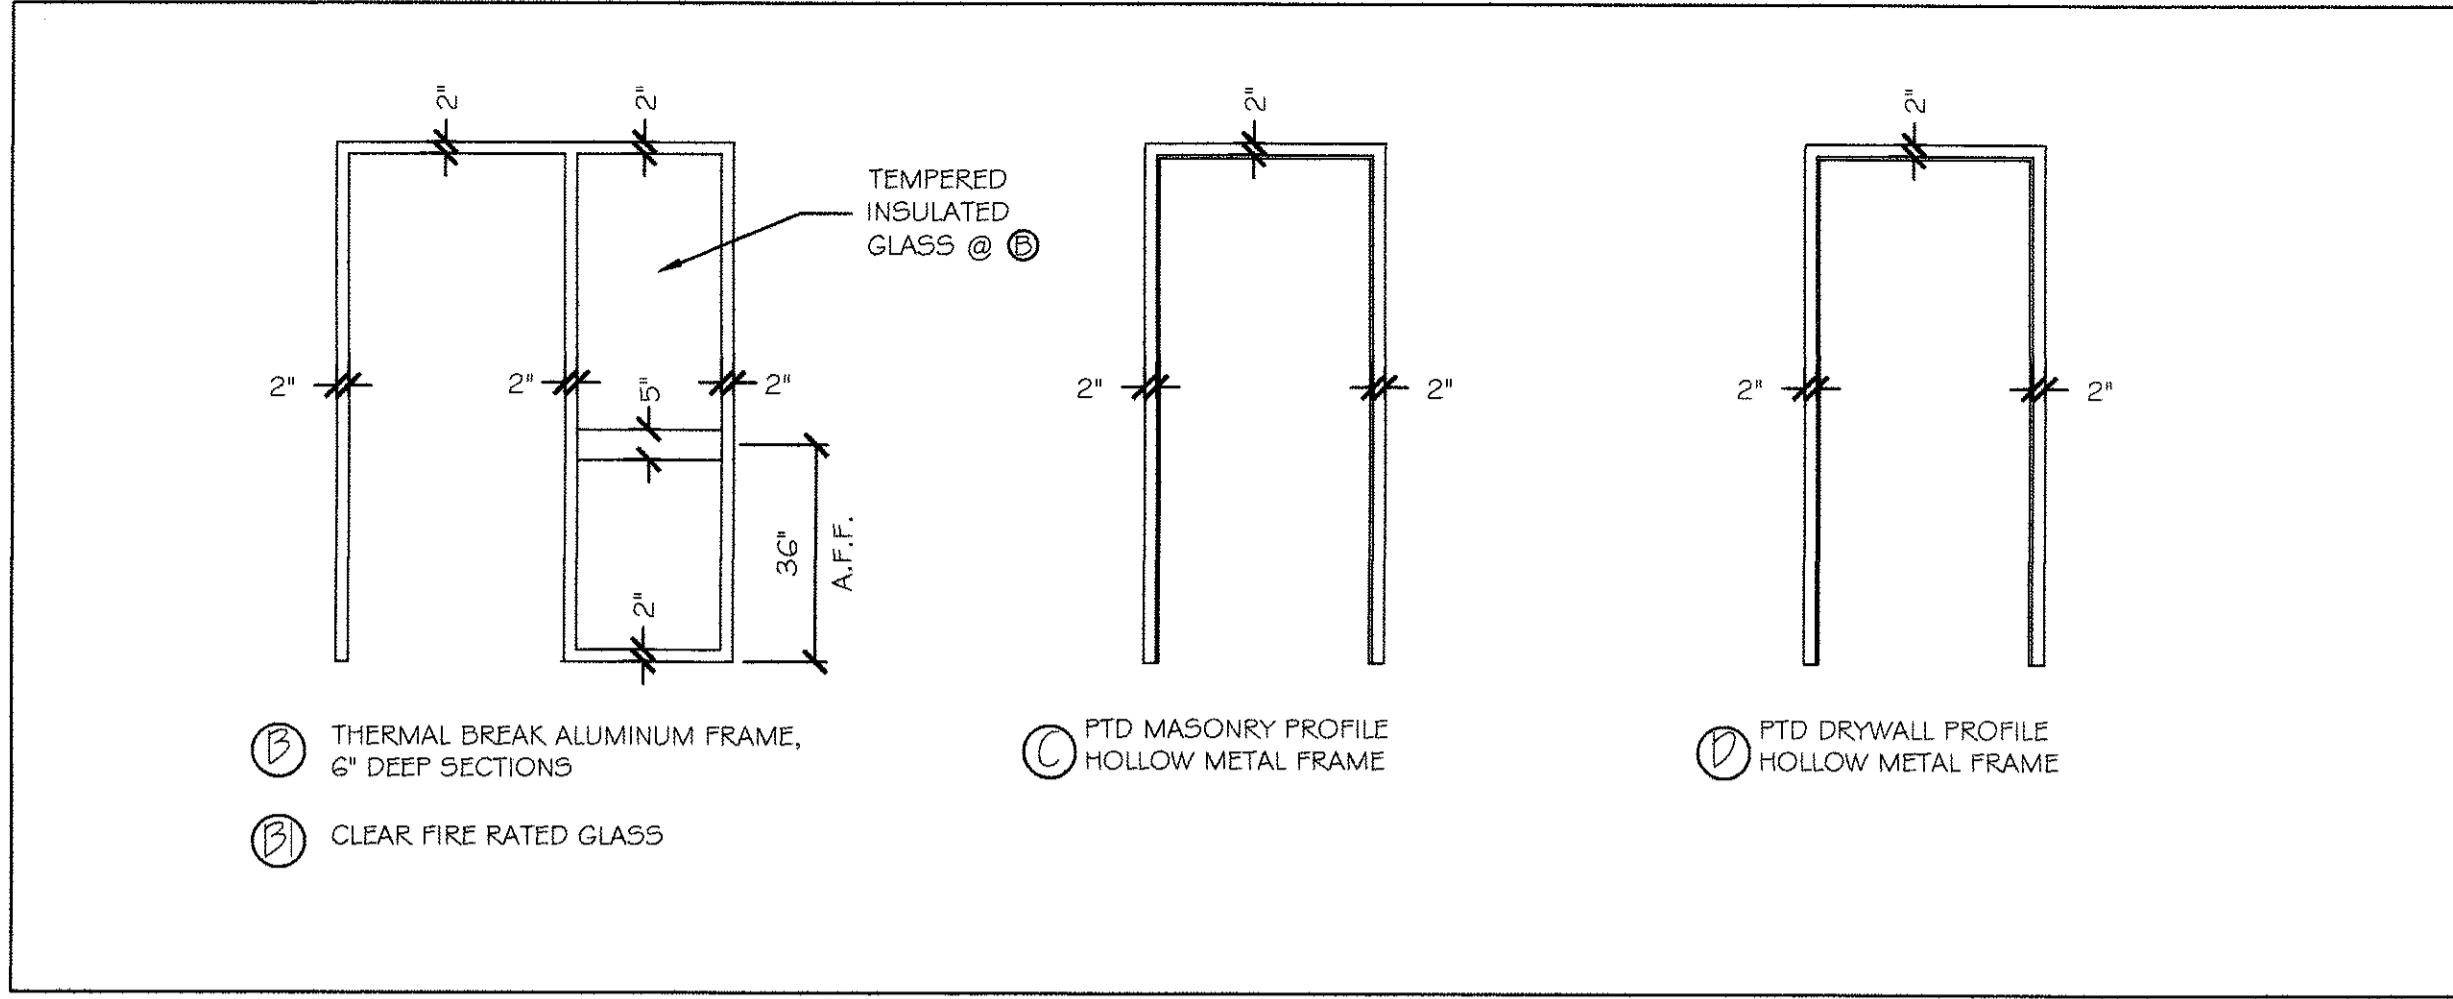


FRAME TYPES NO SCALE


DOOR NOTES NO SCALE

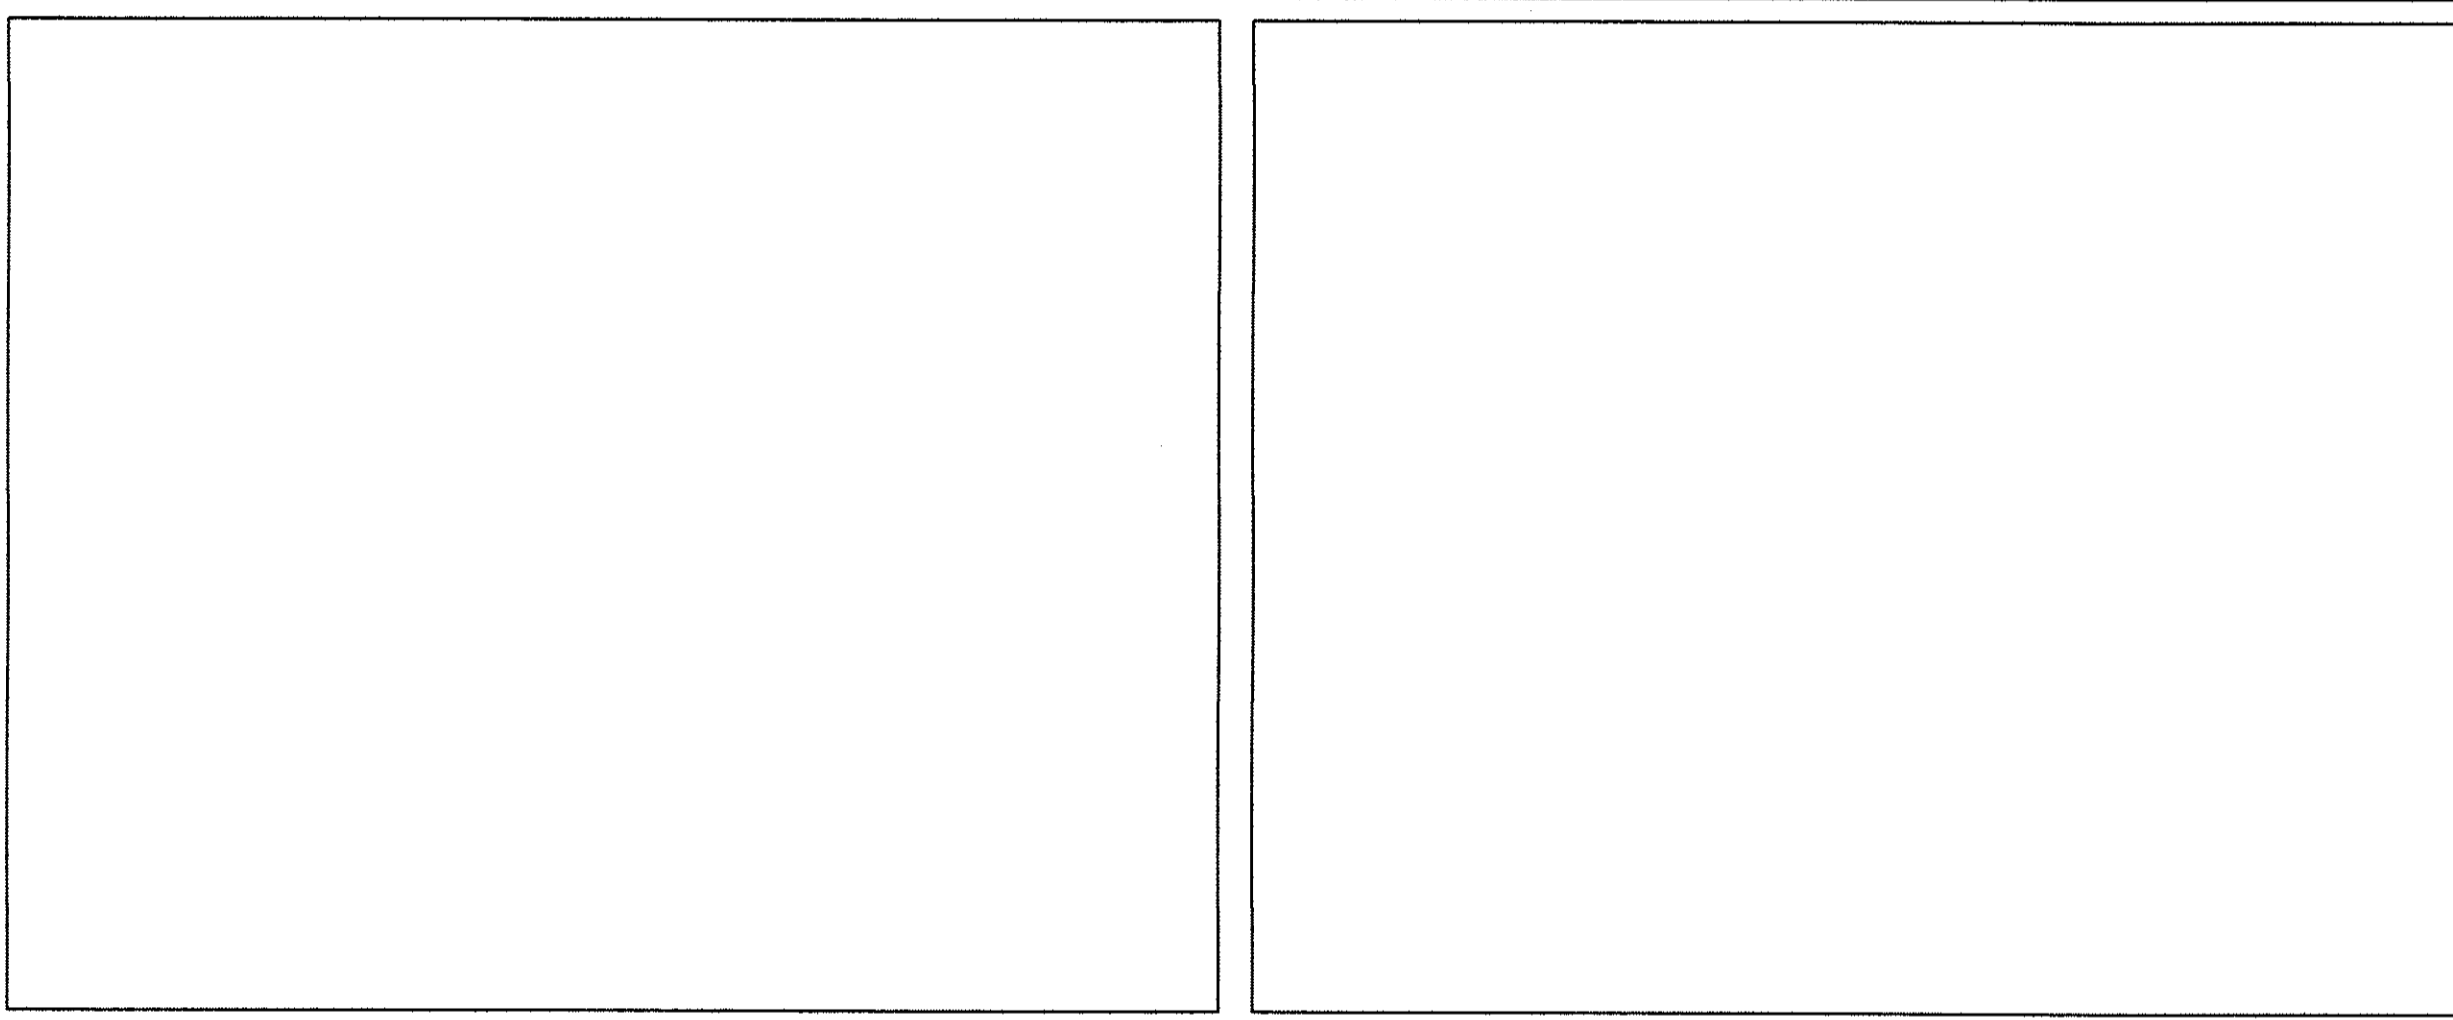


1 HEAD - EXTERIOR STOREFRONT DOOR 3" = 1'-0"
 4 HEAD - EXTERIOR DOOR 3" = 1'-0"

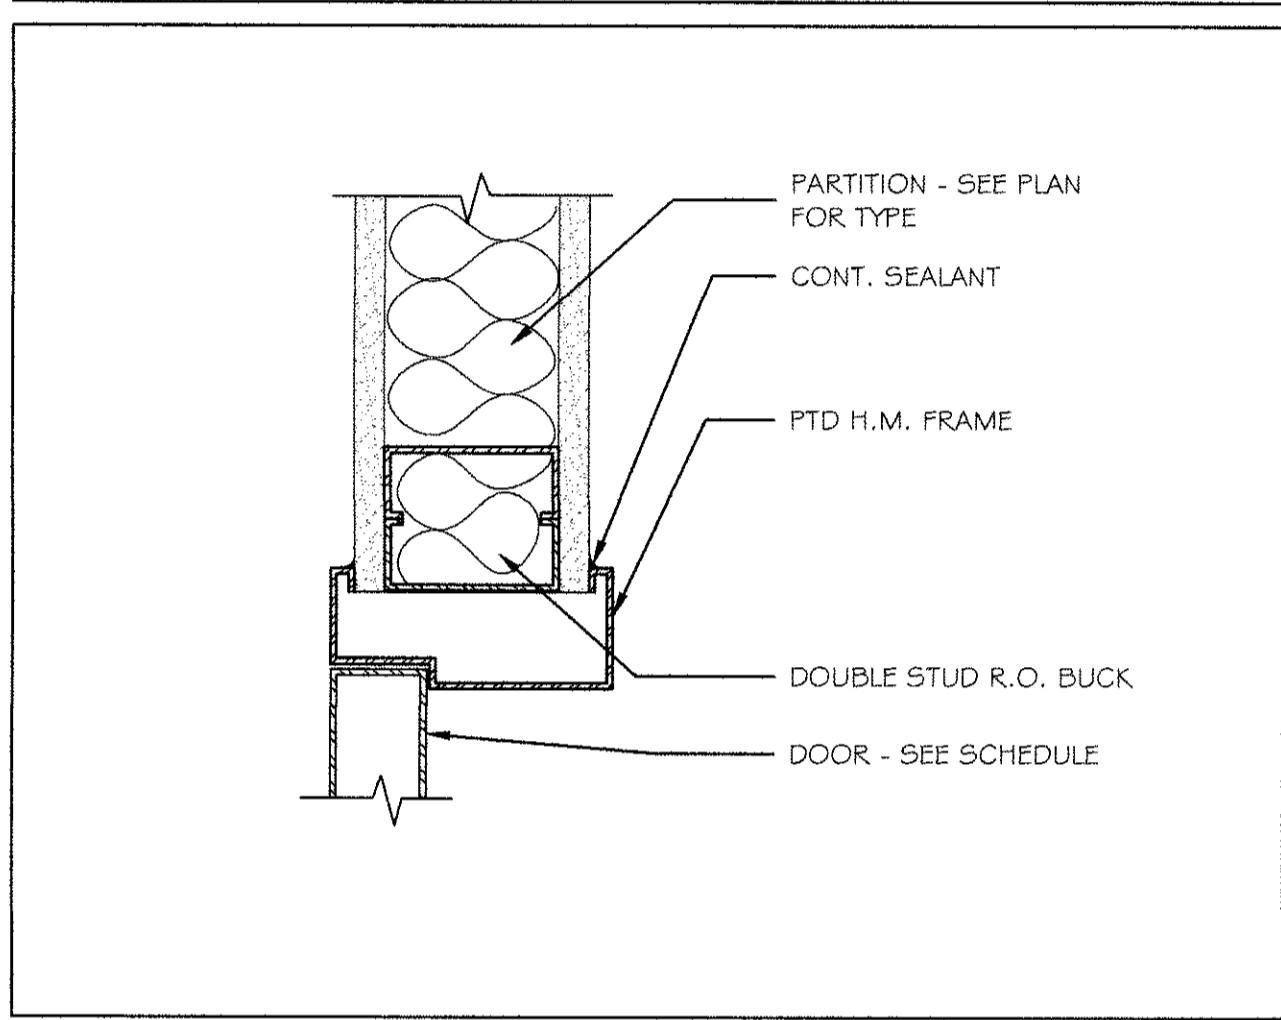


7 HEAD - INTERIOR DOOR 3" = 1'-0"

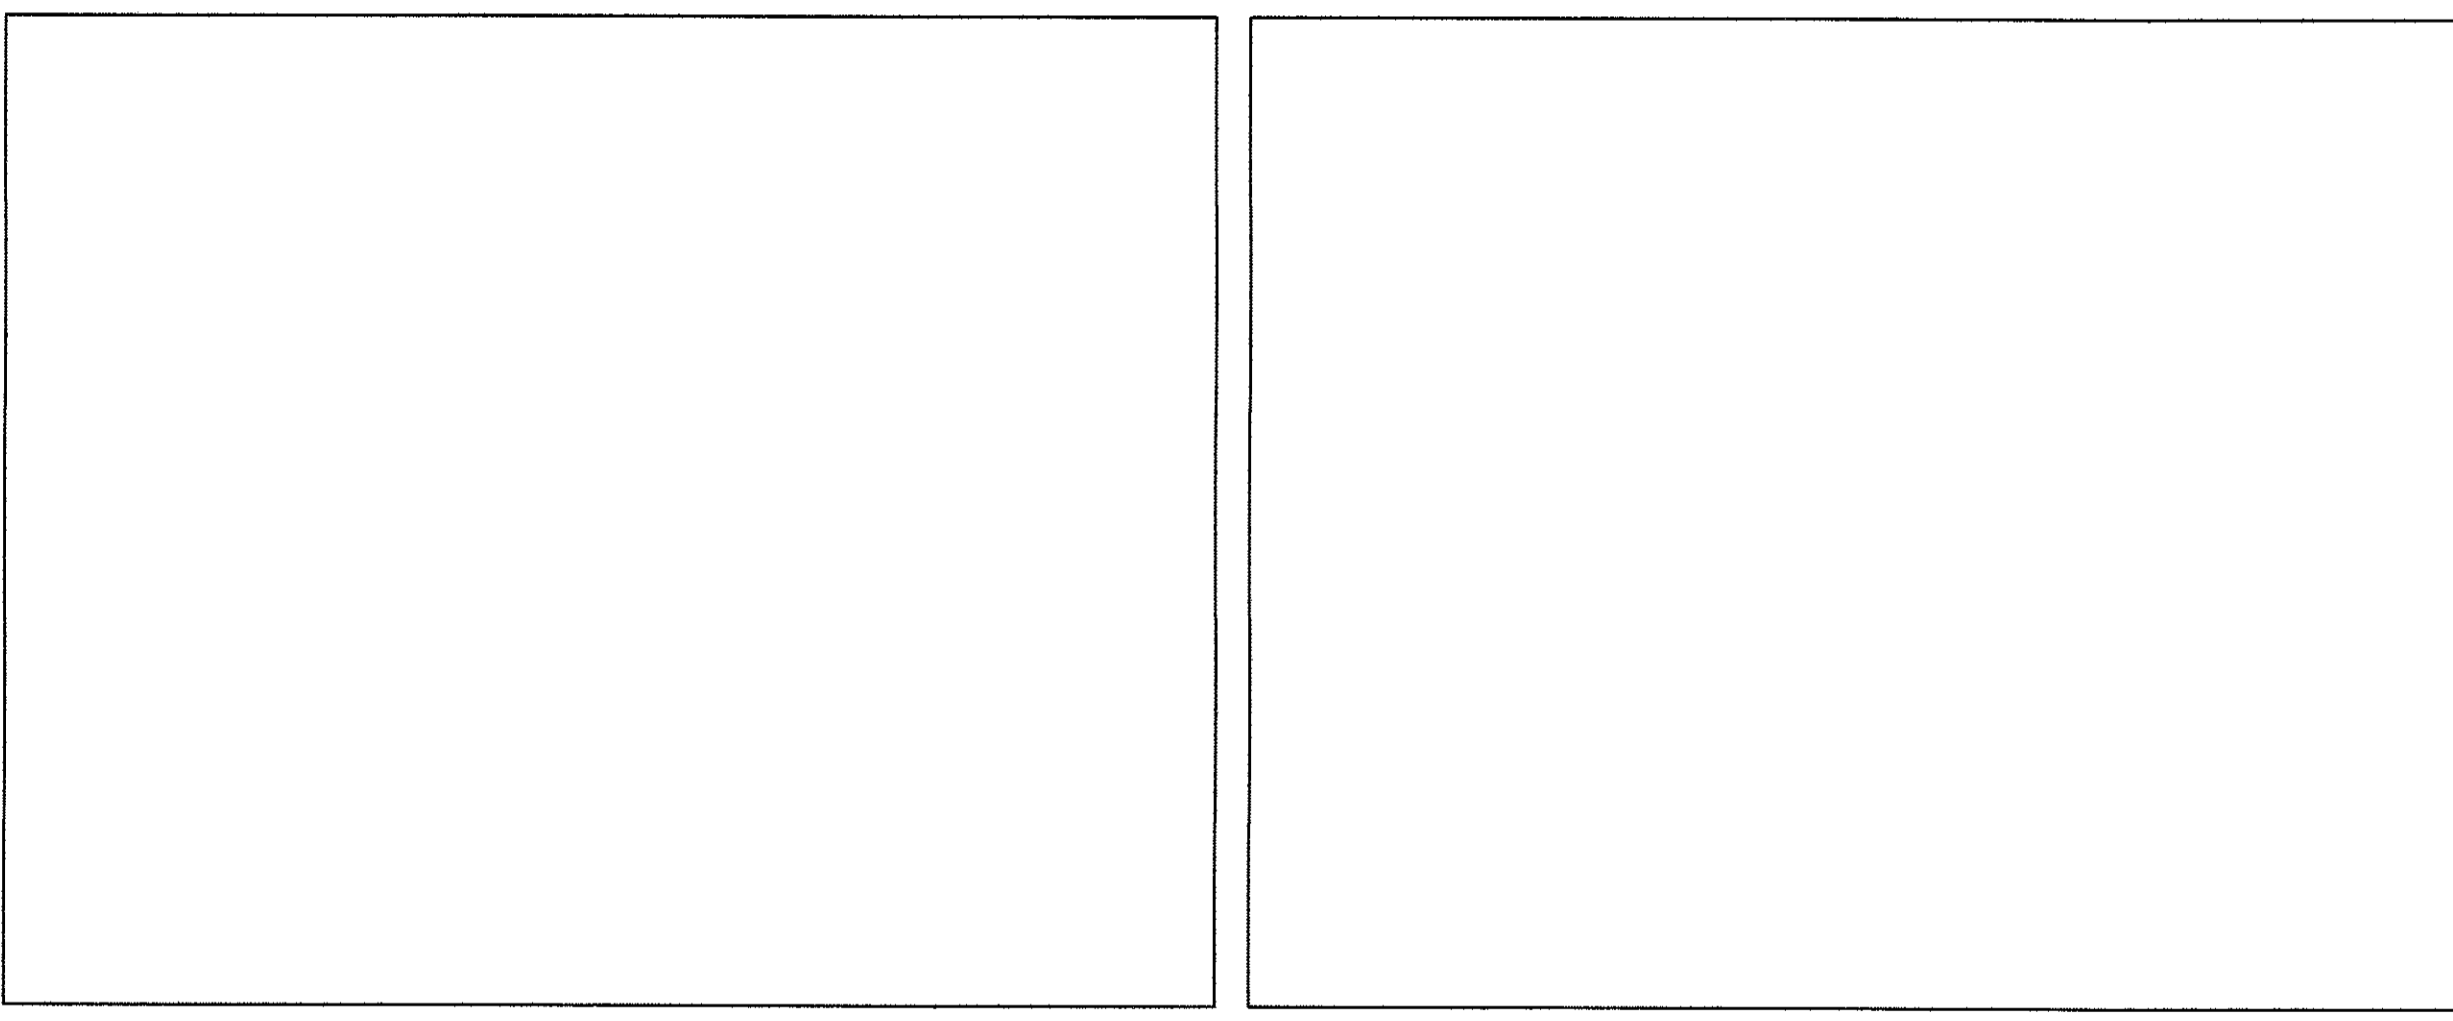


2 JAMB - EXTERIOR STOREFRONT DOOR 3" = 1'-0"
 5 JAMB EXTERIOR DOOR 3" = 1'-0"

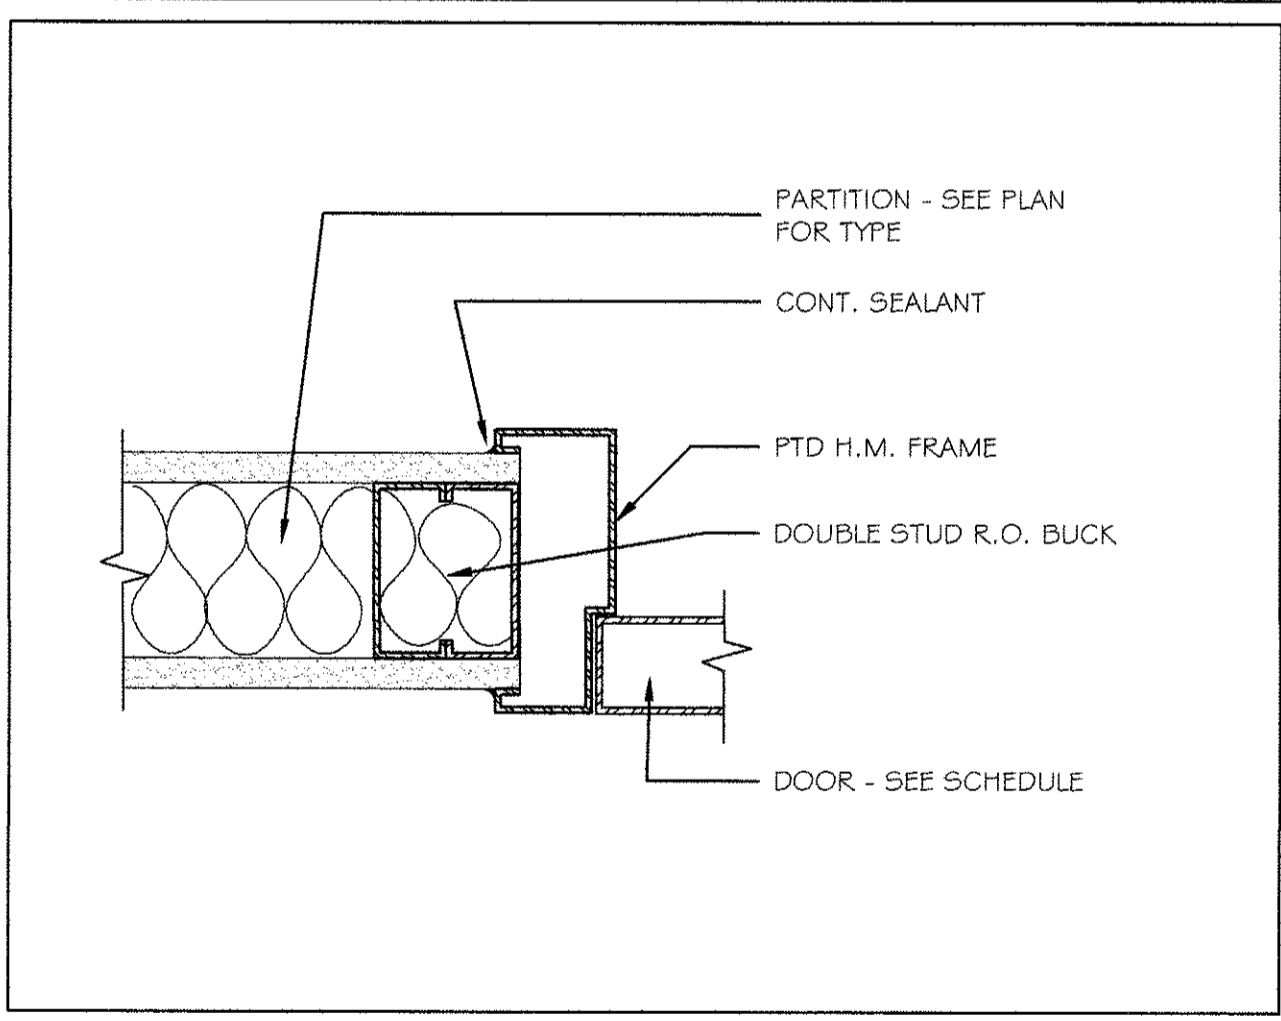


8 JAMB - INTERIOR DOOR 3" = 1'-0"

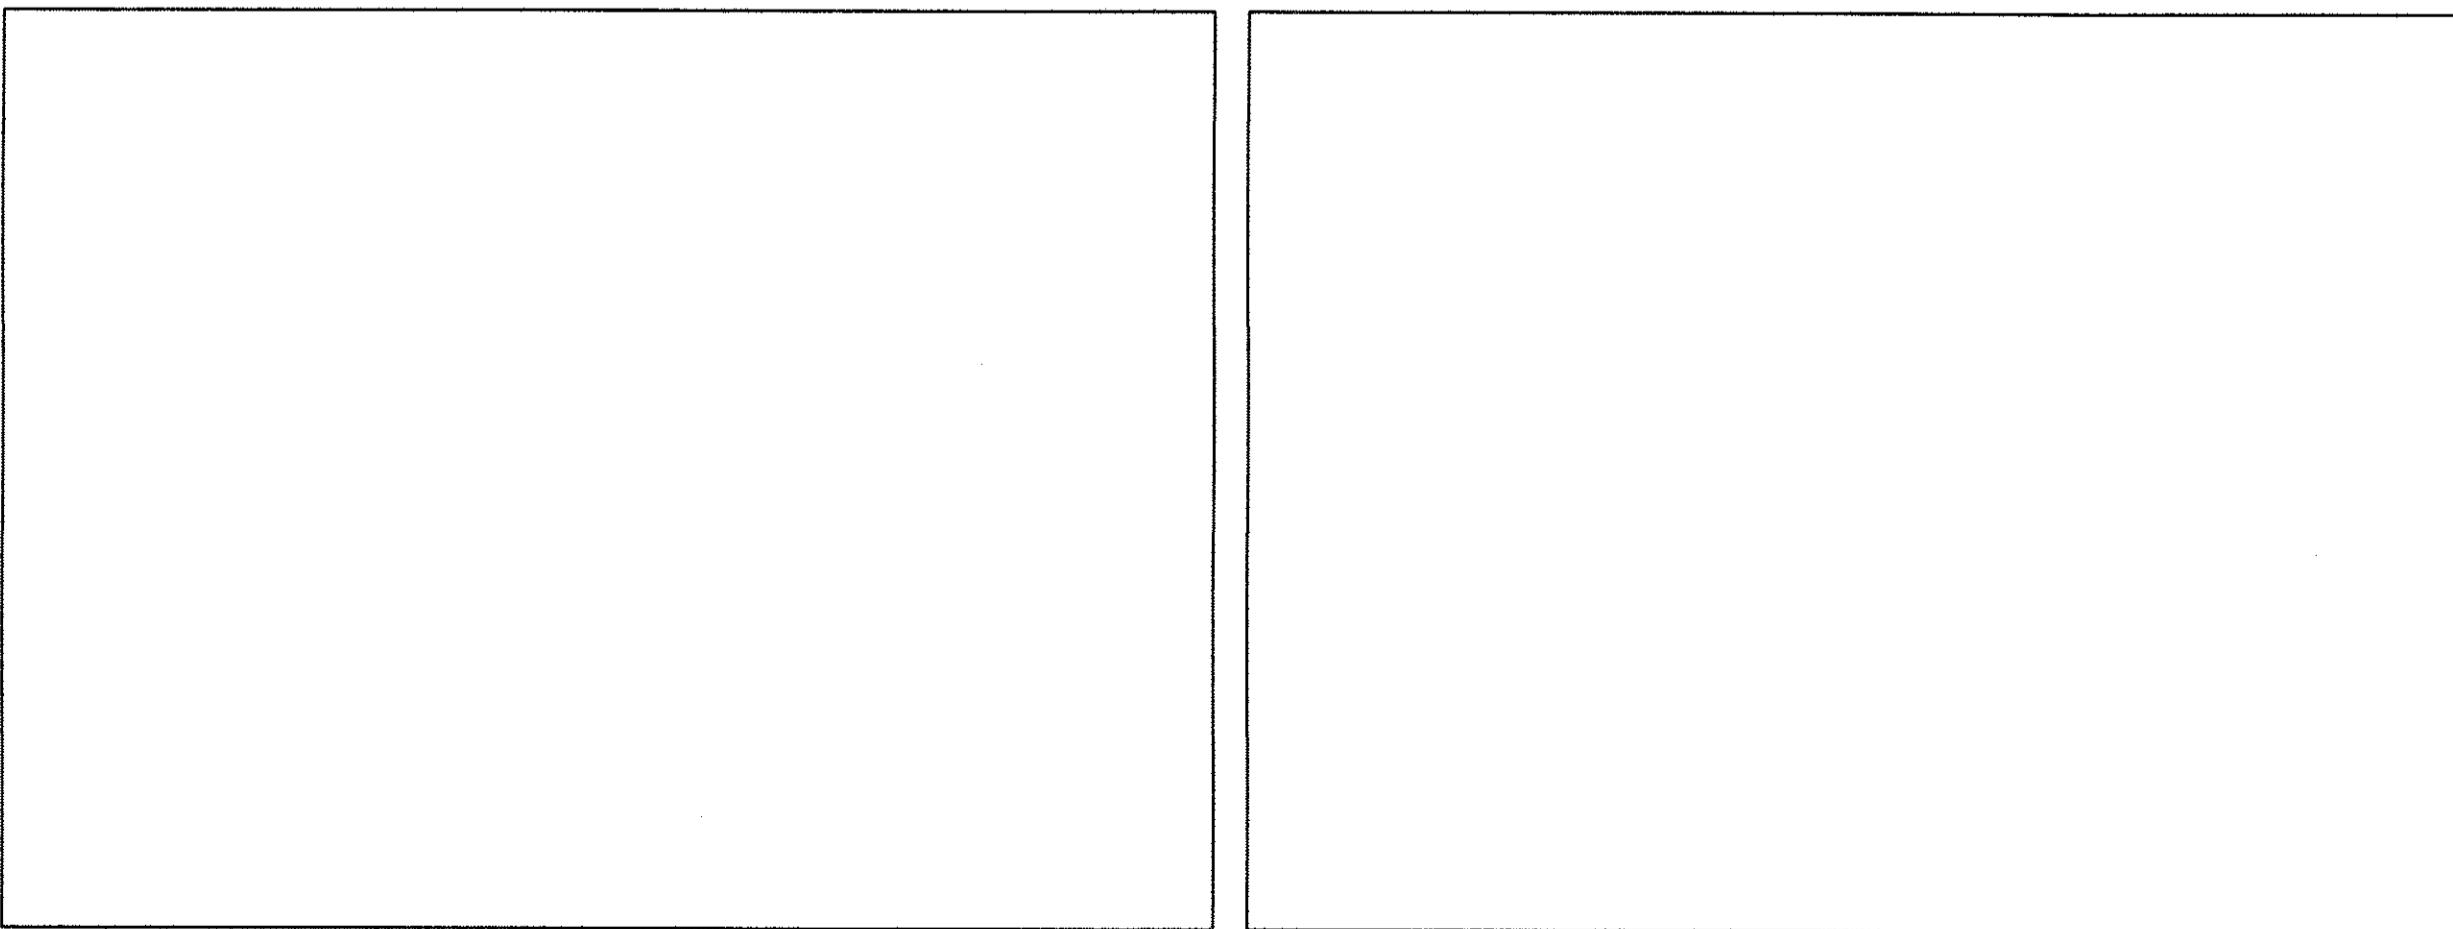

3 SILL - EXTERIOR STOREFRONT DOOR 3" = 1'-0"

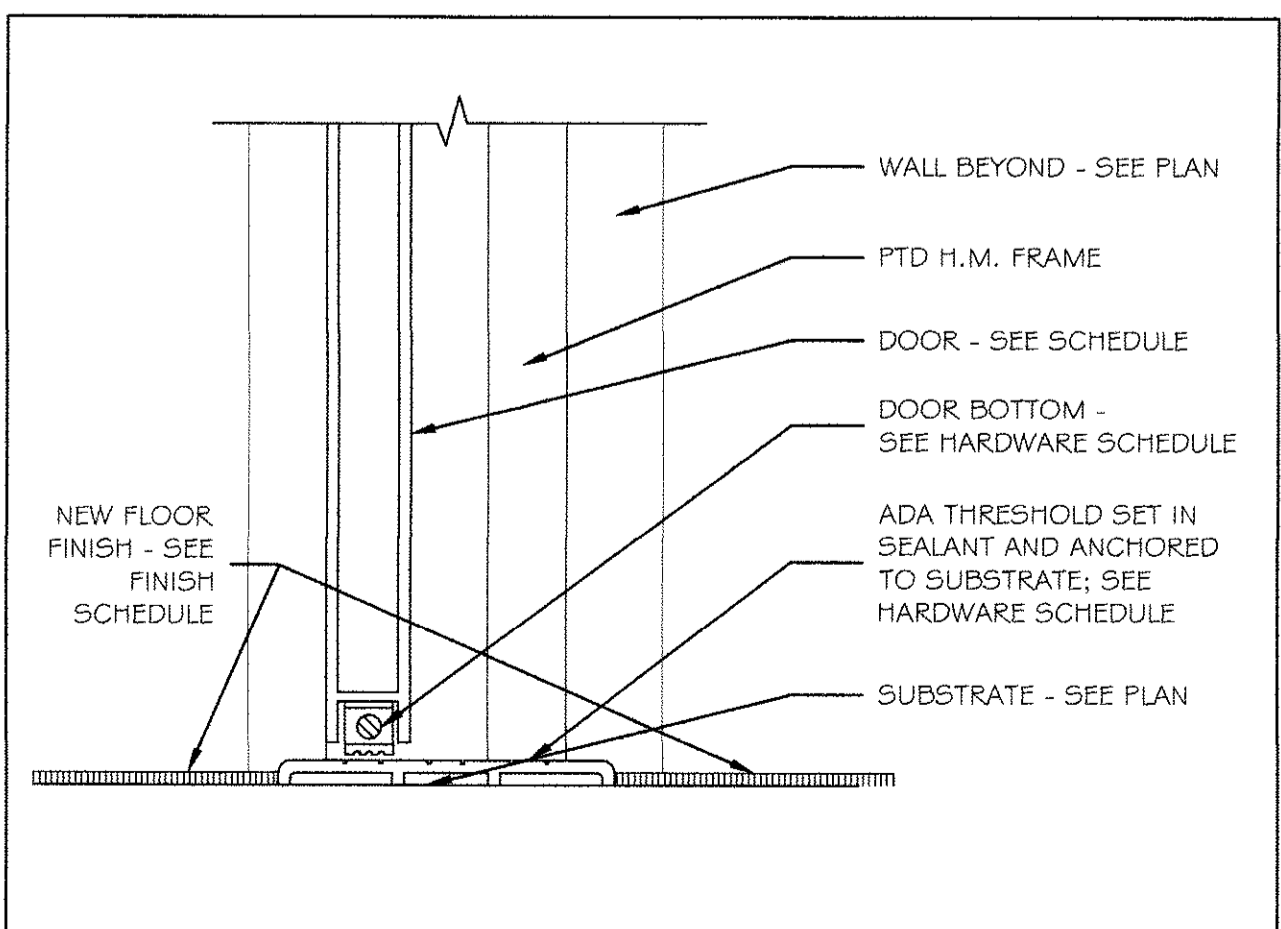

6 SILL - EXTERIOR DOOR 3" = 1'-0"

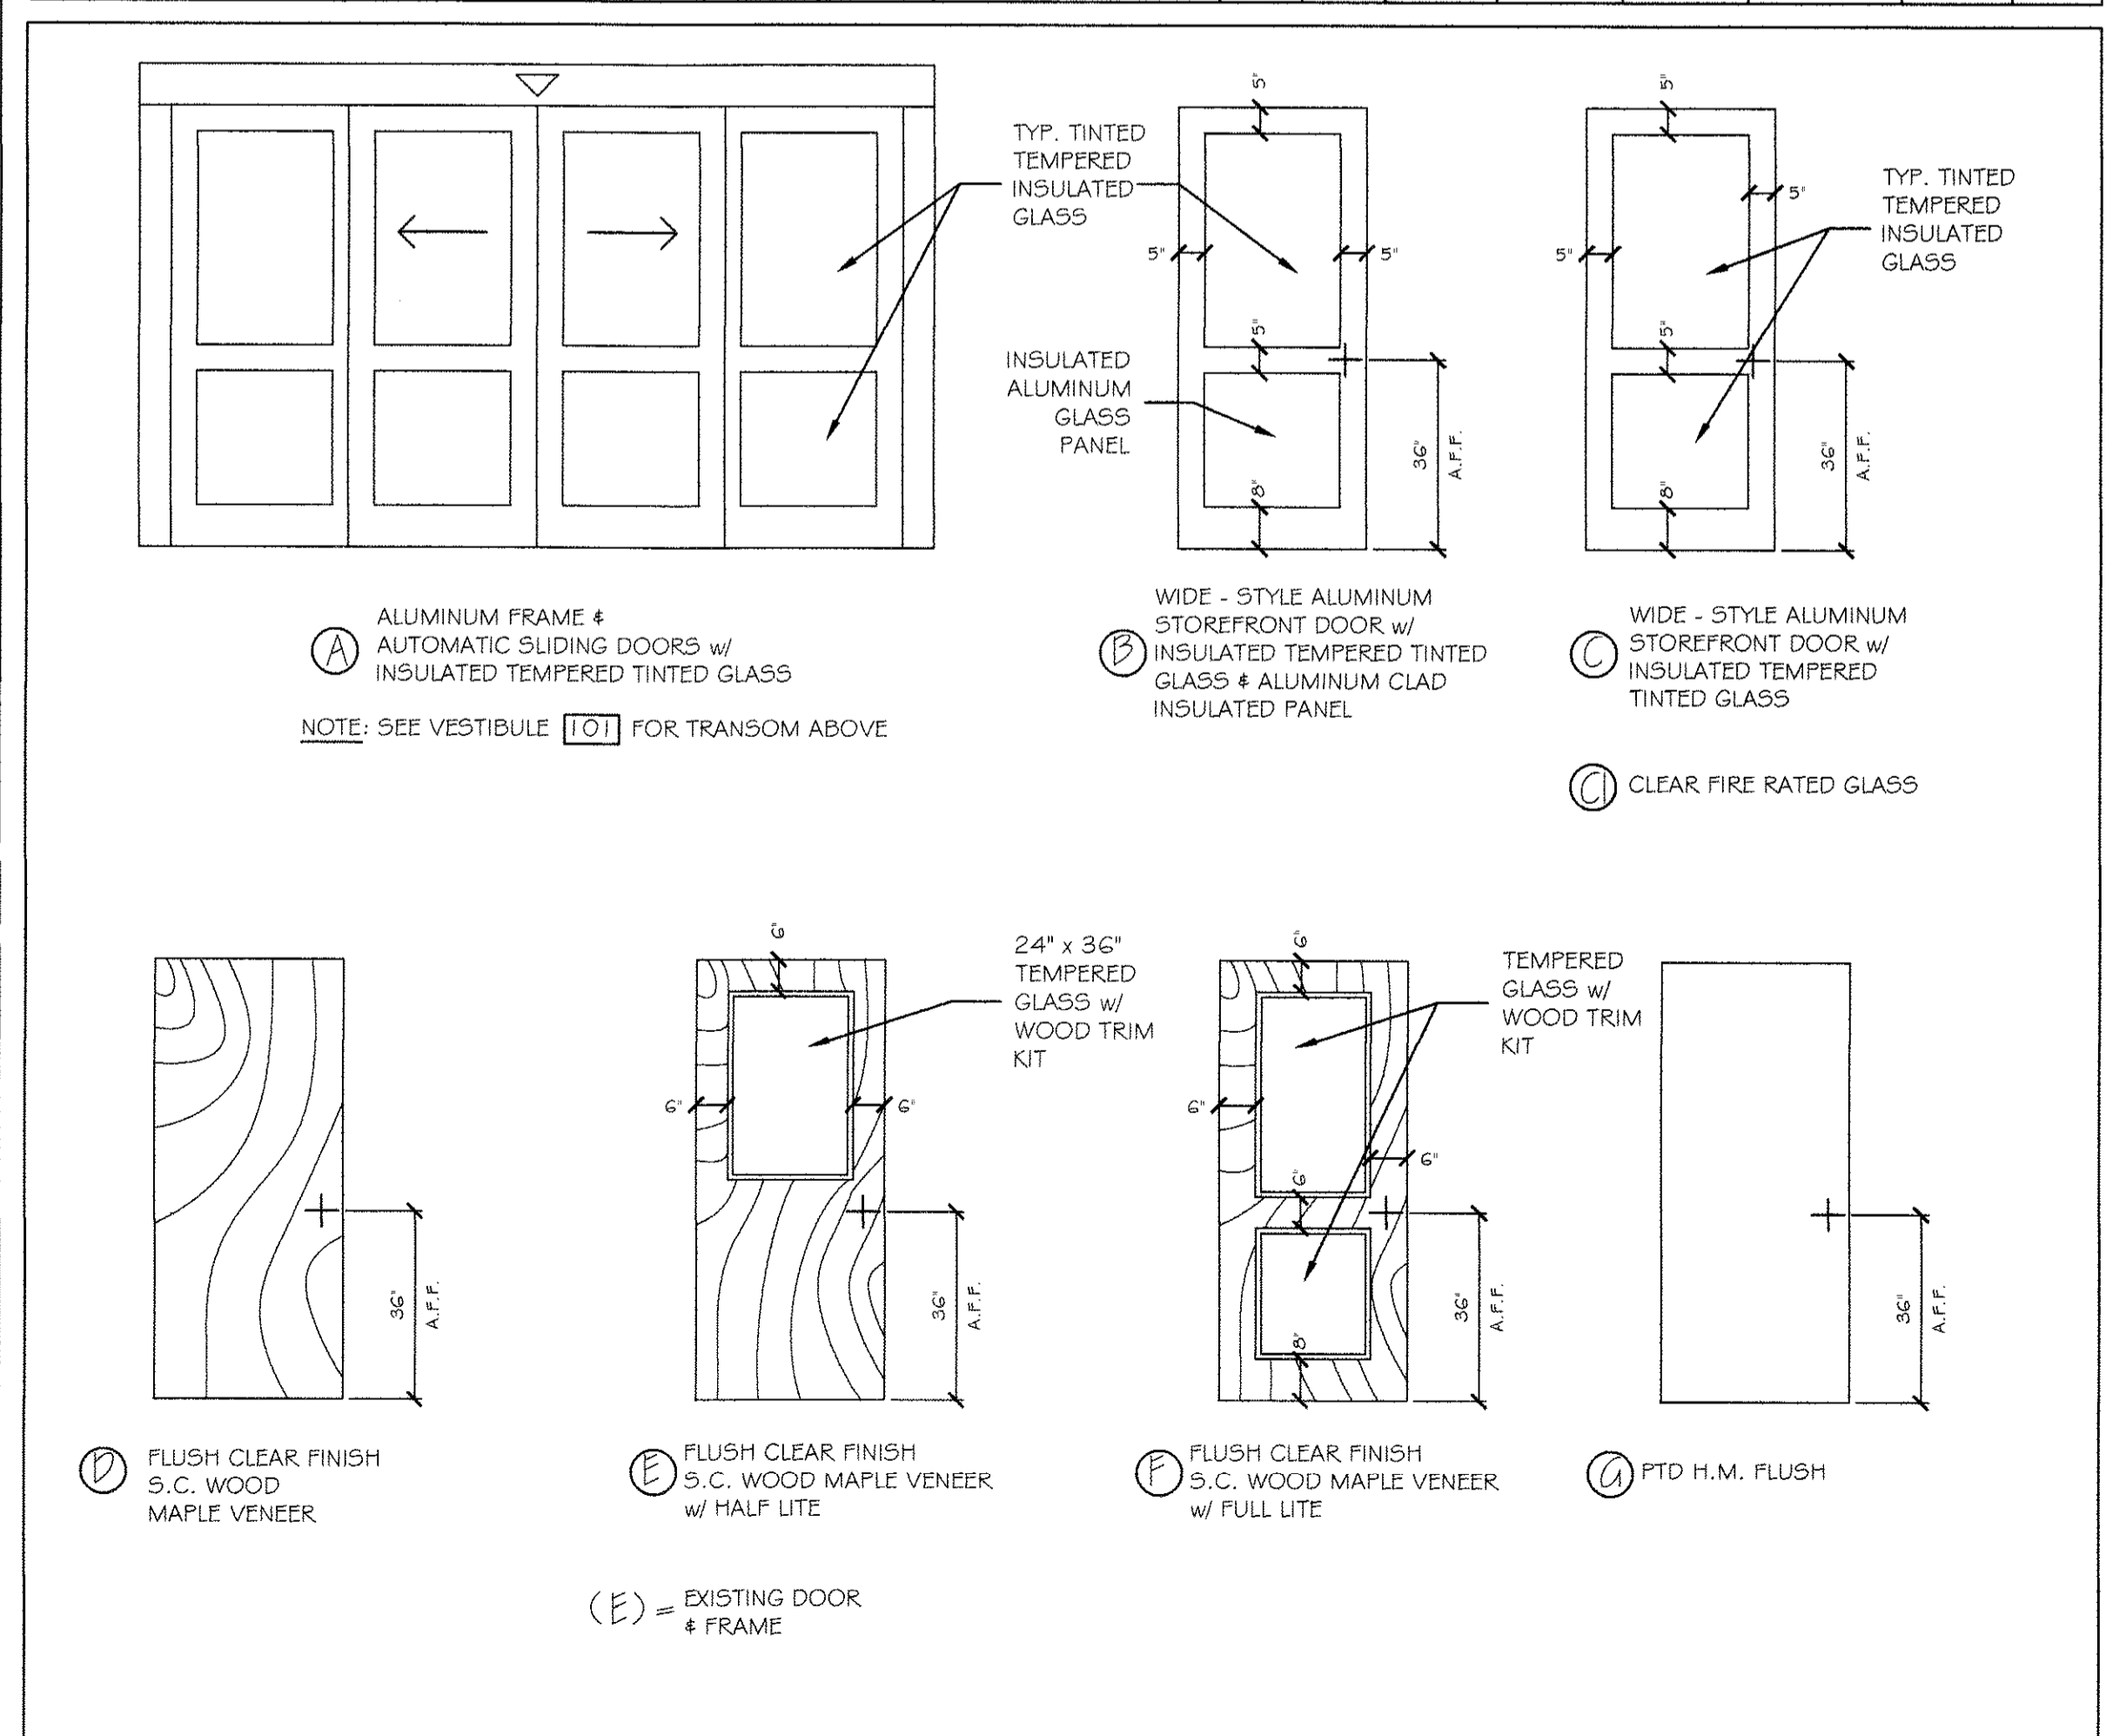

FRAME TYPES 3/8" = 1'-0"