


GRANT HAYS
ASSOCIATES

ARCHITECTURE & INTERIOR DESIGN
P.O. BOX 6179 FALMOUTH MAINE 04105
207.871.5900 www.granthays.com

JCAL

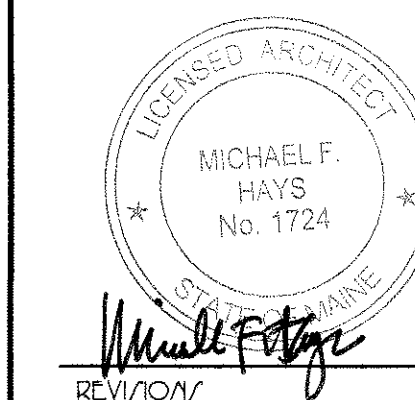

DRAWING NAME

NEA
NORTHEAST AIR
PORTLAND INTERNATIONAL AIRPORT
1011 VICTOR BROOK STREET
PORTLAND, MAINE 04102

JHELT

PHASE I
ROOF
PLAN

DATE
14 DEC '15

SCALE
AS NOTED


DRAWN
MFH/mgk

JOB NO.
150655


JHELT

A6


COPYRIGHT
REPRODUCTION OR RELY ON THIS
DOCUMENT WITHOUT WRITTEN
PERMISSION FROM GRANT HAYS
ASSOCIATES IS PROHIBITED.

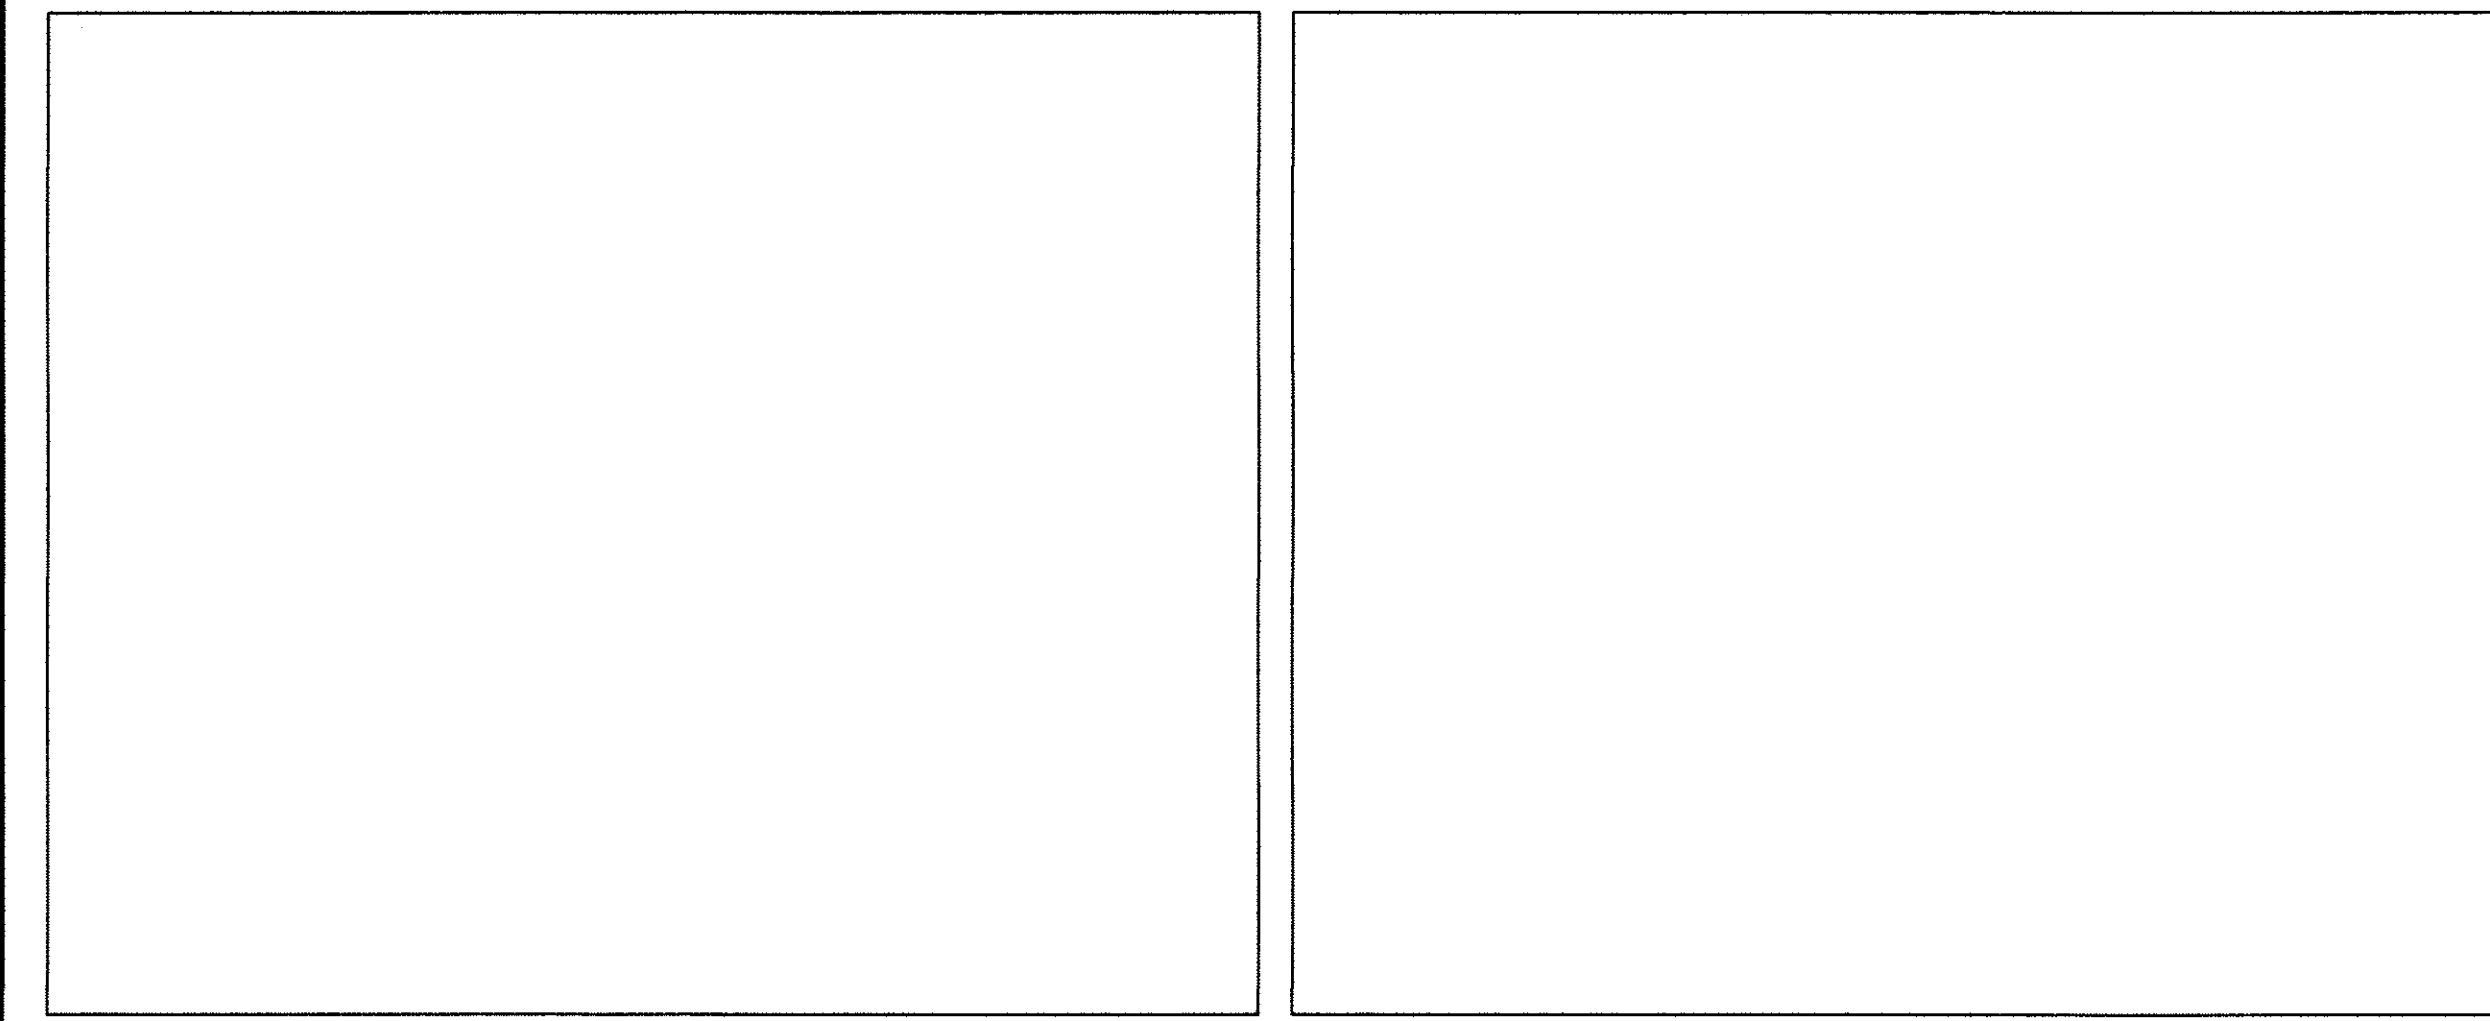


1 ROOF EDGE DETAIL - CANOPY

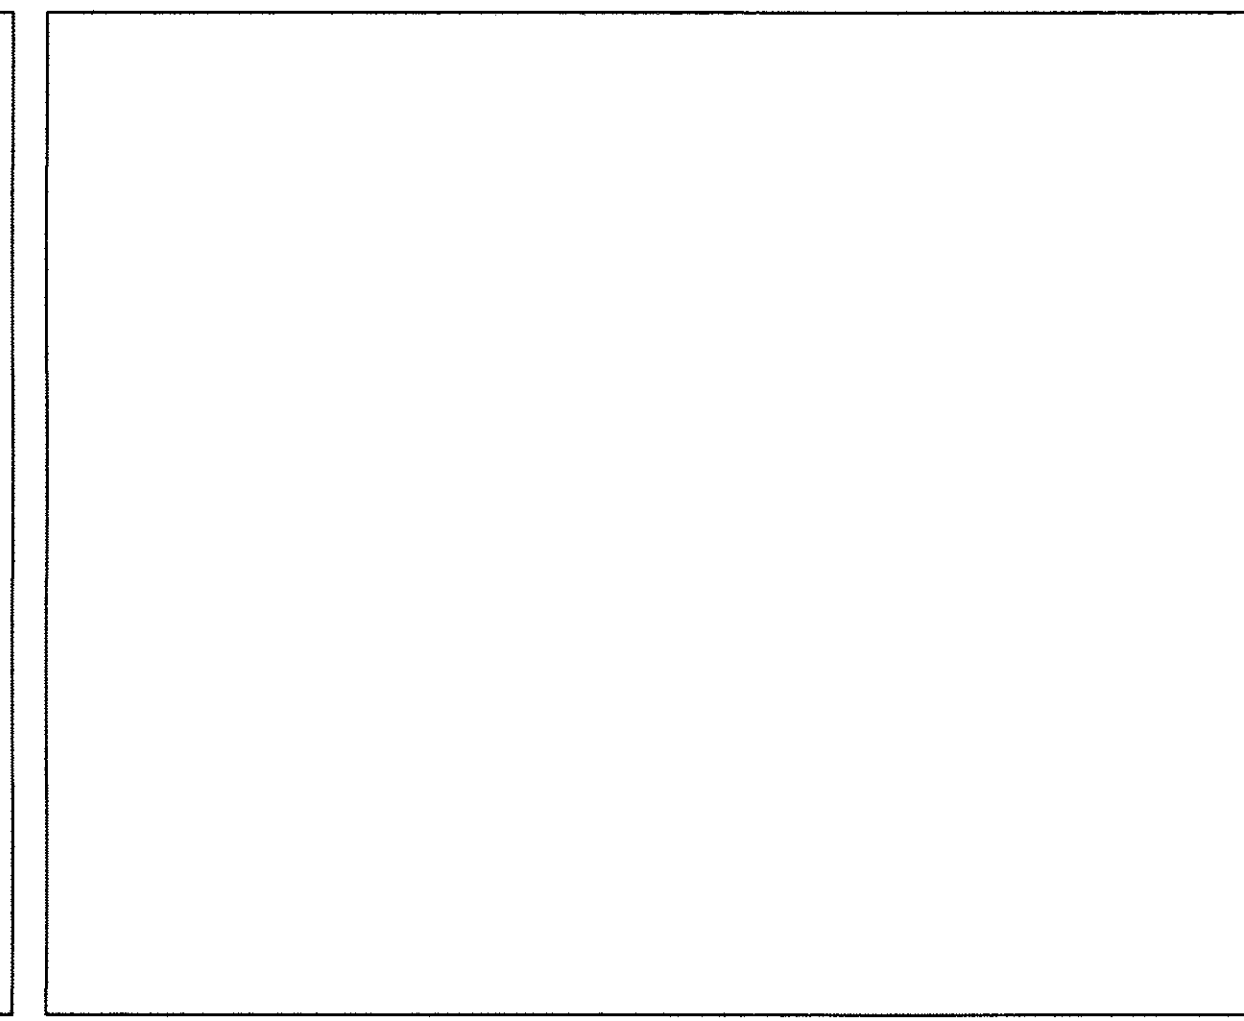


2 ROOF EDGE DETAIL - CANOPY WALL

 


3 VERTICAL TRANSITION DTL - STOREFRONT

 


4 VERTICAL TRANSITION DTL - EXPANSION JOINT

 


5 PARAPET WALL DETAIL

 


6 ROOF EDGE DETAIL

 

7 ROOF DRAIN DETAIL

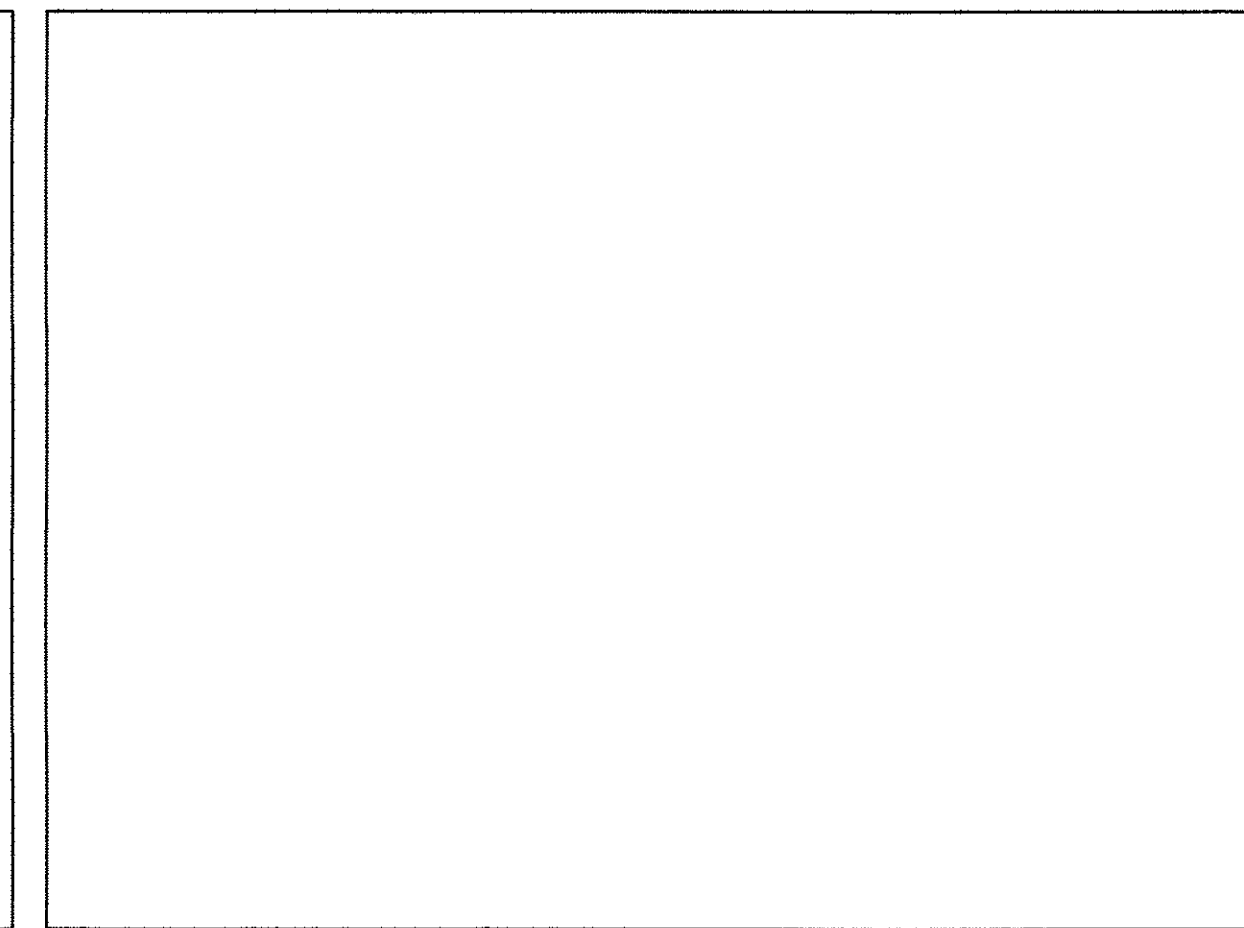

8 CURB DETAIL

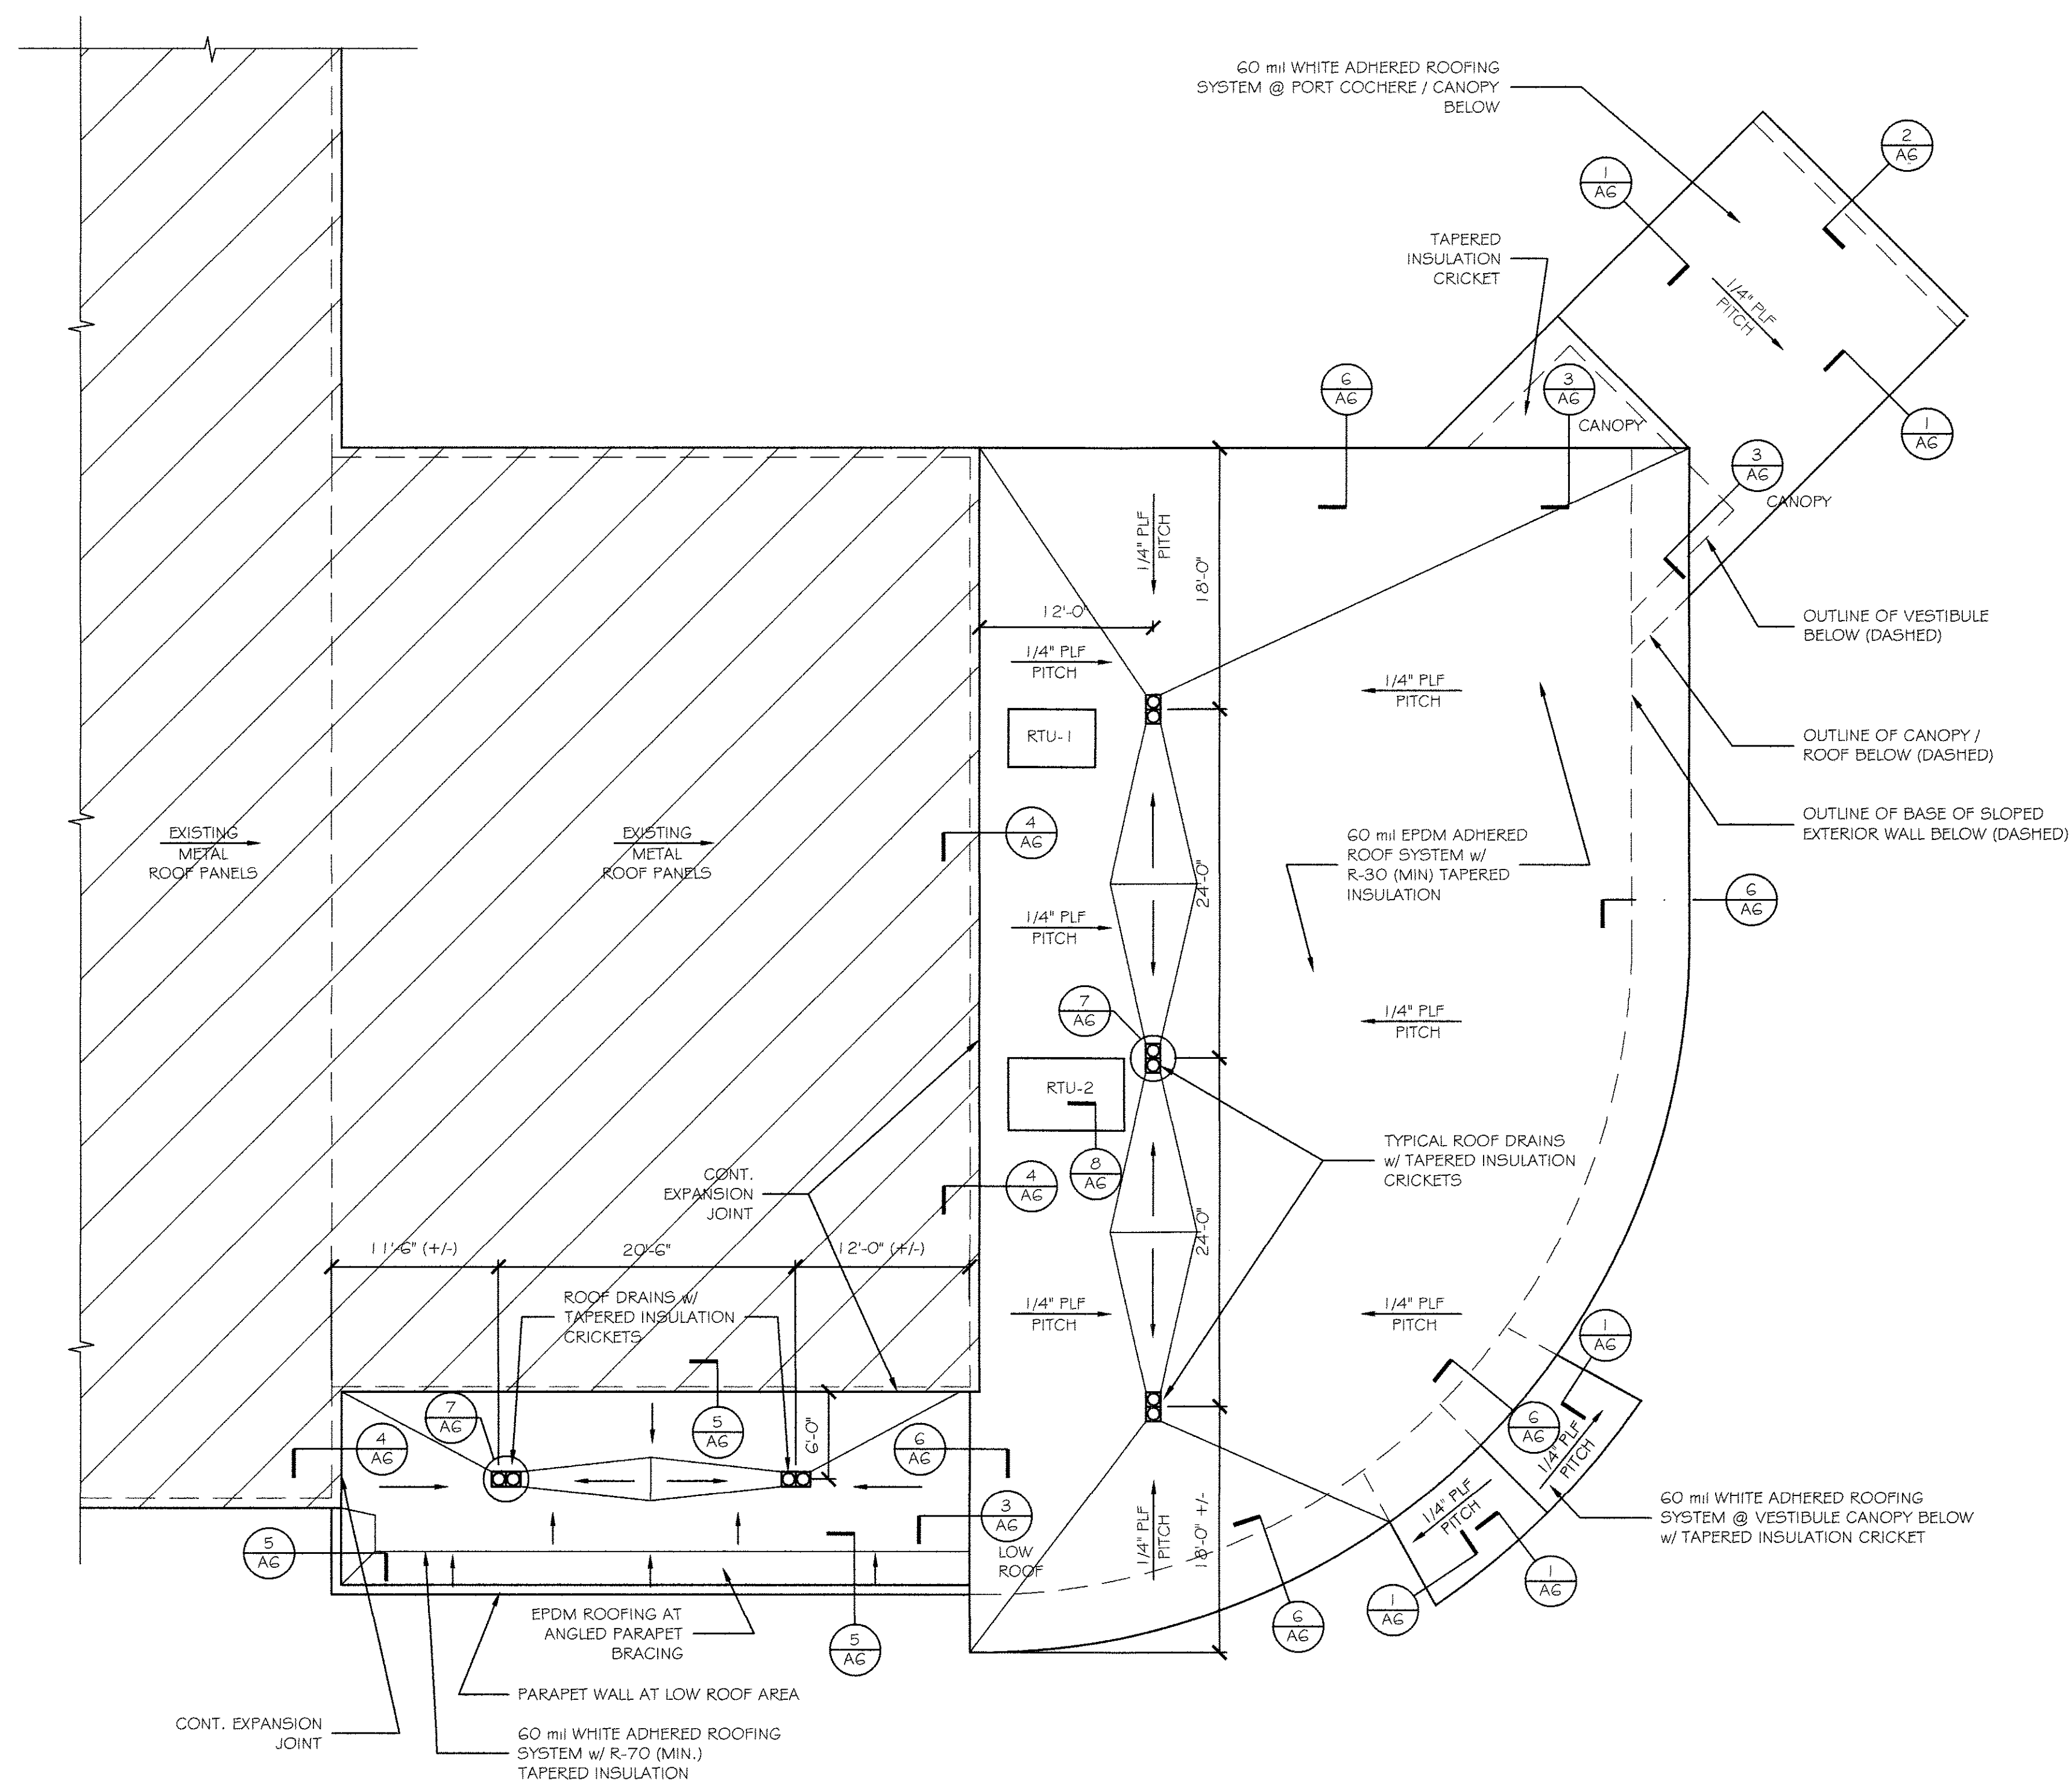

PARTITION LEGEND	
	EXISTING
	NEW ROOF

ROOF PLAN
SCALE: 1/8" = 1'-0"
NORTH

1. FIELD VERIFY LOCATIONS OF ROOF DRAINS. COORDINATE WITH STRUCTURAL FRAMING. ADJUST LOCATIONS AS REQUIRED.
2. COORDINATE LOCATIONS OF CURBS FOR RTU WITH MECHANICAL.
3. COORDINATE LOCATIONS OF ROOF DRAIN LEADERS WITH CIVIL DRAWINGS FOR CONNECTION TO STORM DRAINAGE SYSTEM.
4. REFER TO SHEET A-2 FOR LOCATION OF ROOF DRAIN LEADERS AT WALLS / COLUMNS AND OVERFLOW DRAIN OUTLETS.