



GRANT HAYS
ASSOCIATES

ARCHITECTURE & INTERIOR DESIGN
P.O. BOX 6179 FALMOUTH MAINE 04105
207.871.5900 www.granthays.com

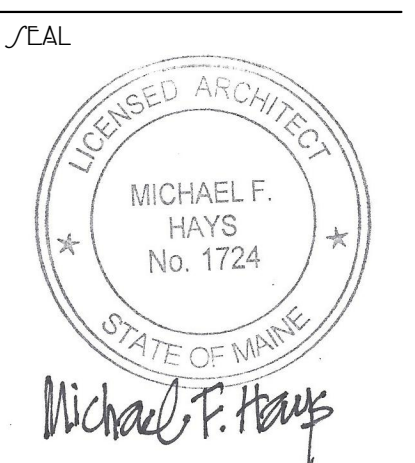

REVISIONS

DRAWING NAME

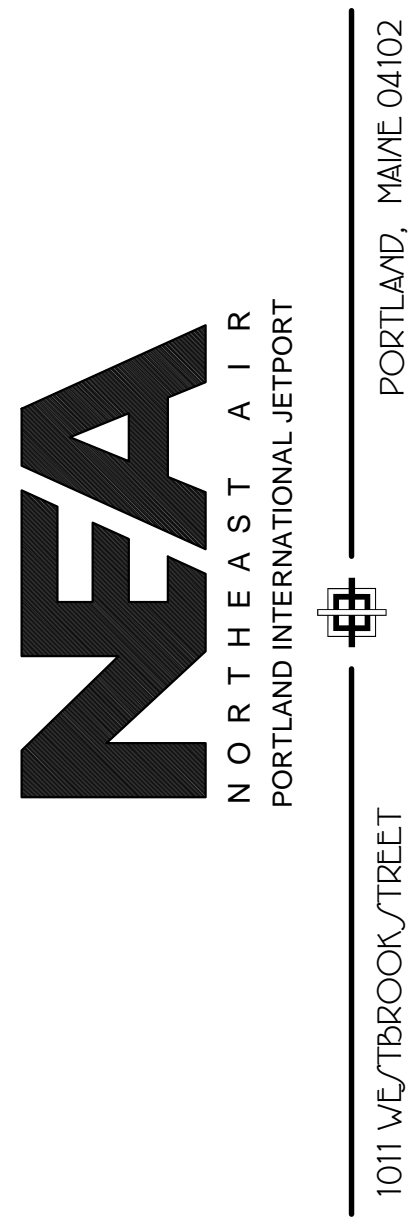


SHEET

PHASING
PLAN

DATE: 19 FEB '16
SCALE: 1/8"=1'-0"
DRAWN: MFH/mgk
JOB NO. 150655
SHEET

A1

COPYRIGHT REPRODUCTION OR REV. OF THIS DOCUMENT WITHOUT WRITTEN PERMISSION FROM GRANT HAYS ASSOCIATES IS PROHIBITED.

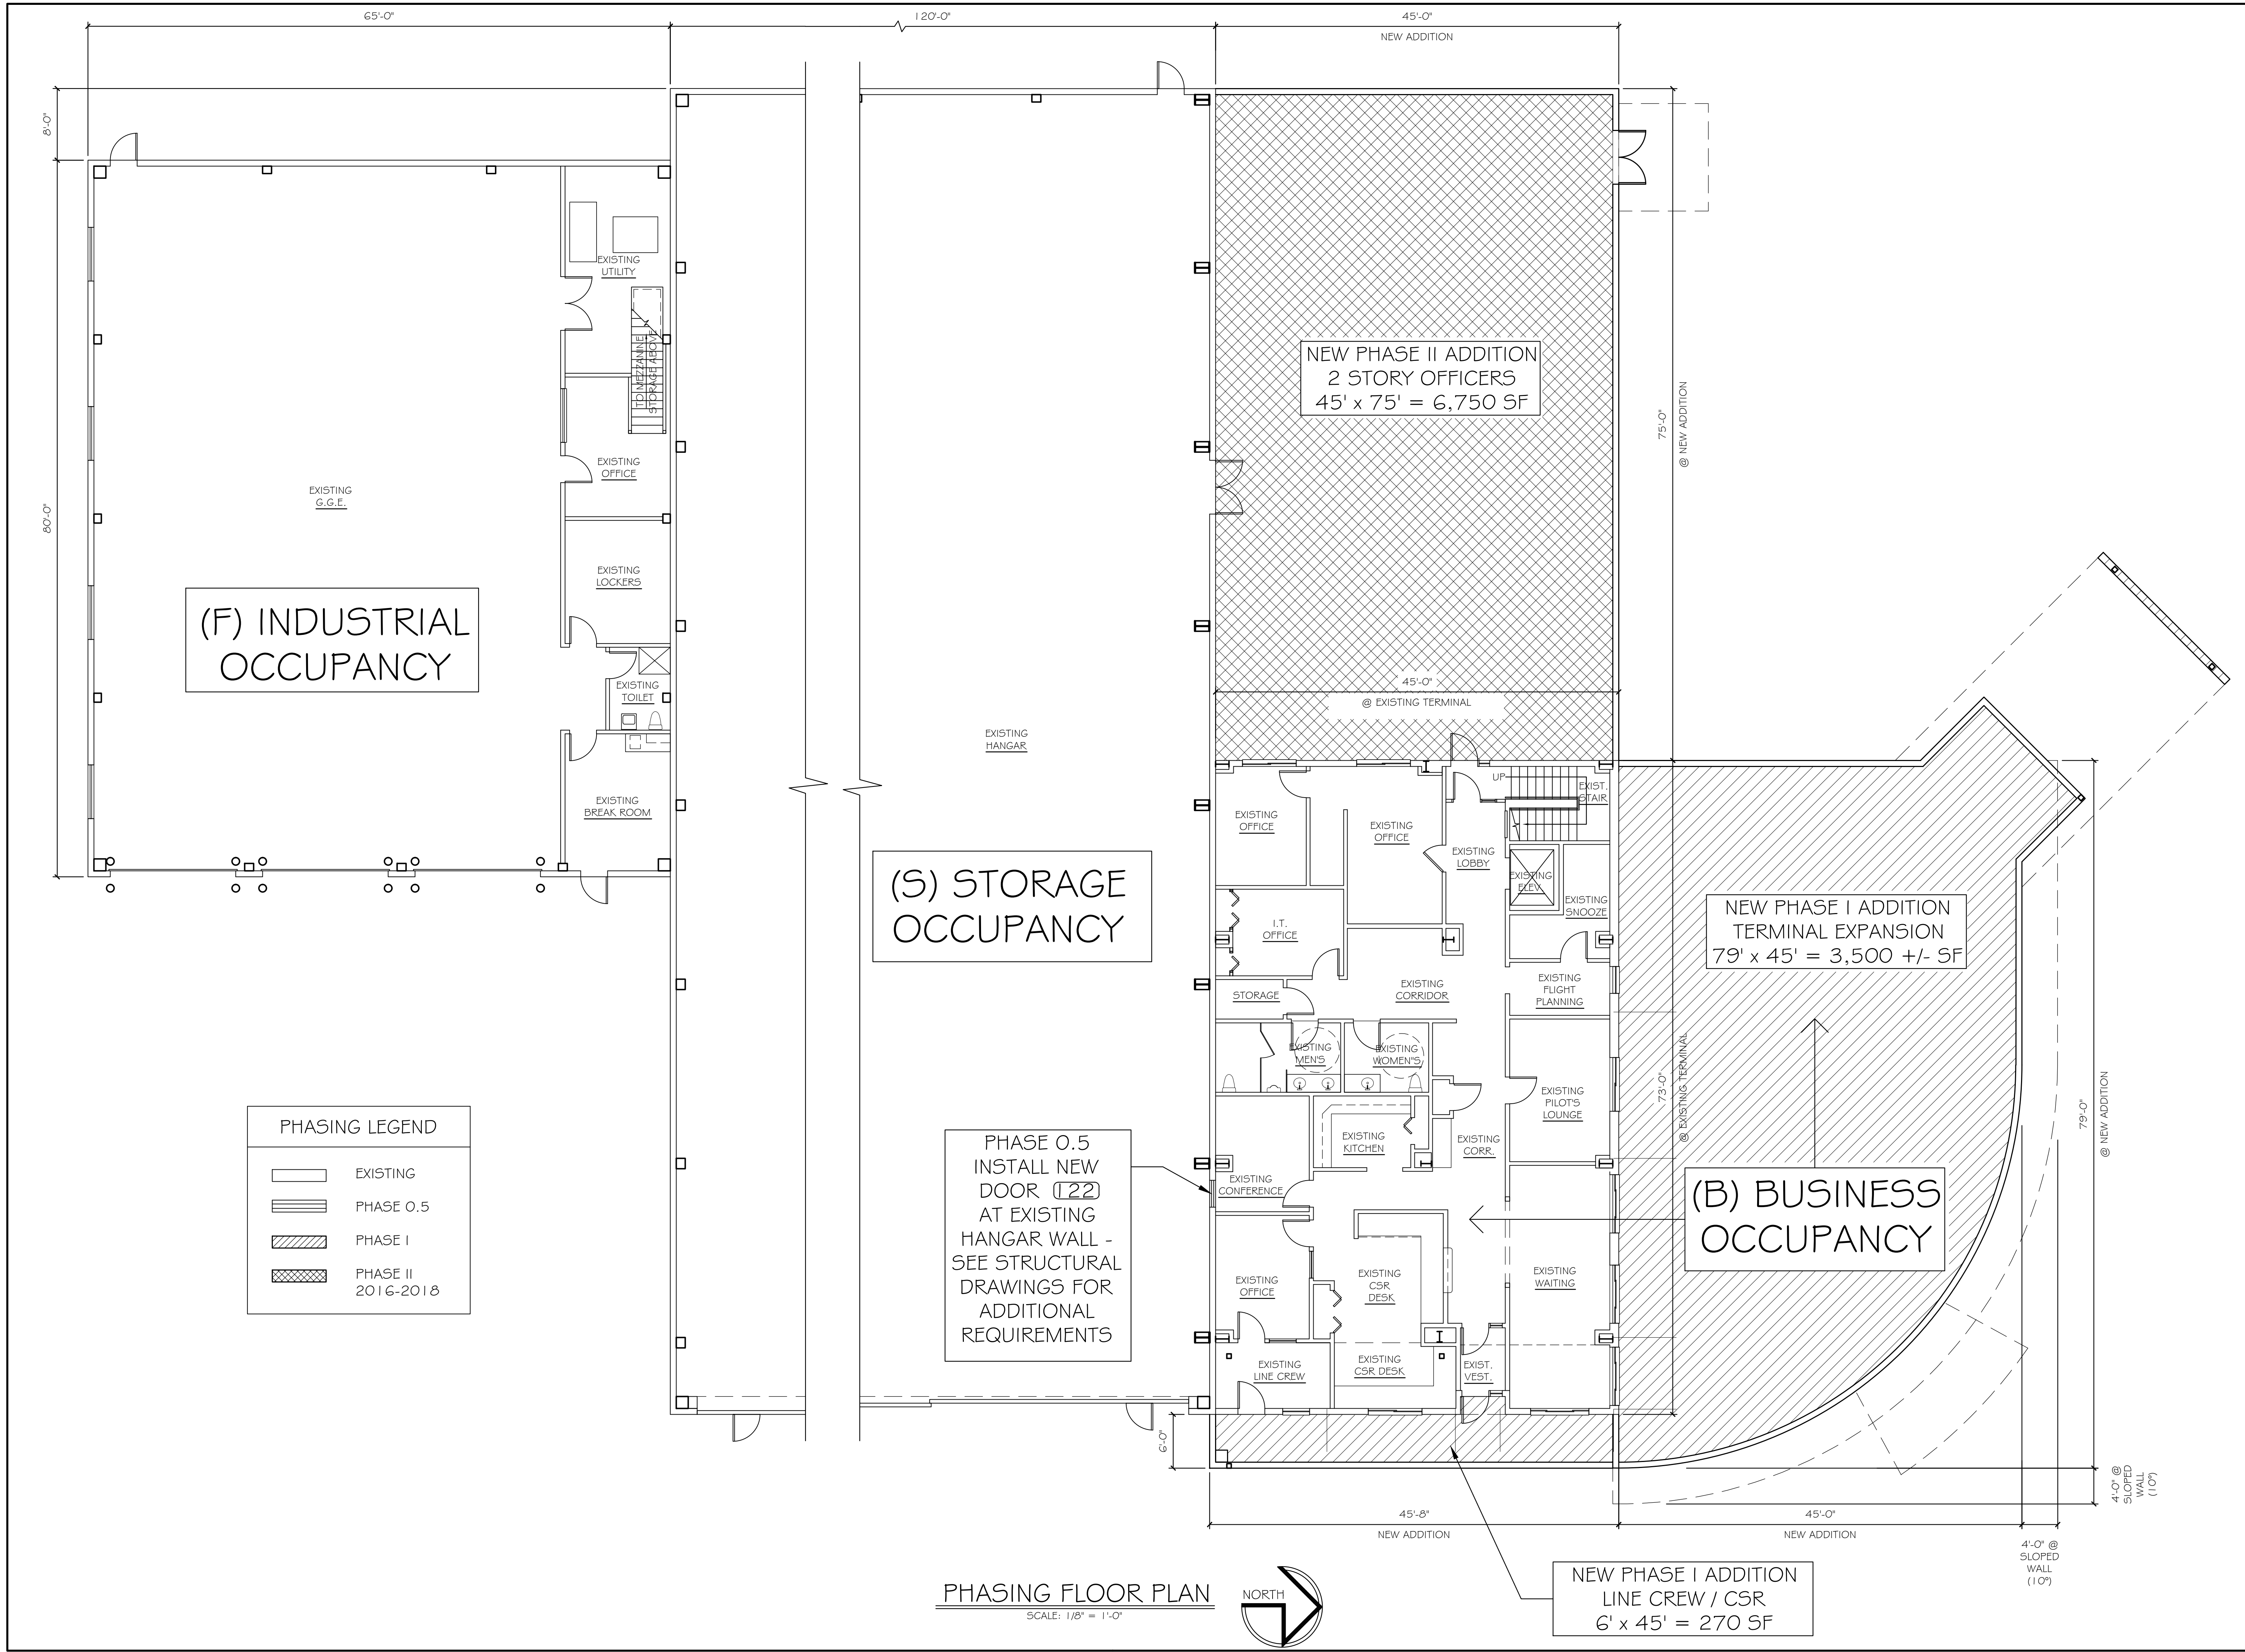

PHASING LEGEND

	EXISTING
	PHASE 0.5
	PHASE I
	PHASE II 2016-2018

PHASING FLOOR PLAN
SCALE: 1/8" = 1'-0"



NEW PHASE I ADDITION
LINE CREW / CSR
6' x 45' = 270 SF