



GRANT HAYS
ASSOCIATES

ARCHITECTURE & INTERIOR DESIGN
P.O. BOX 0179 FALMOUTH MAINE 04105
207.871.5900 www.granthays.com

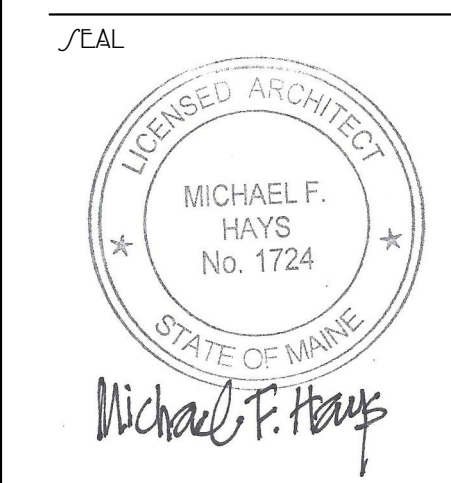

REVISION

DRAWING NAME

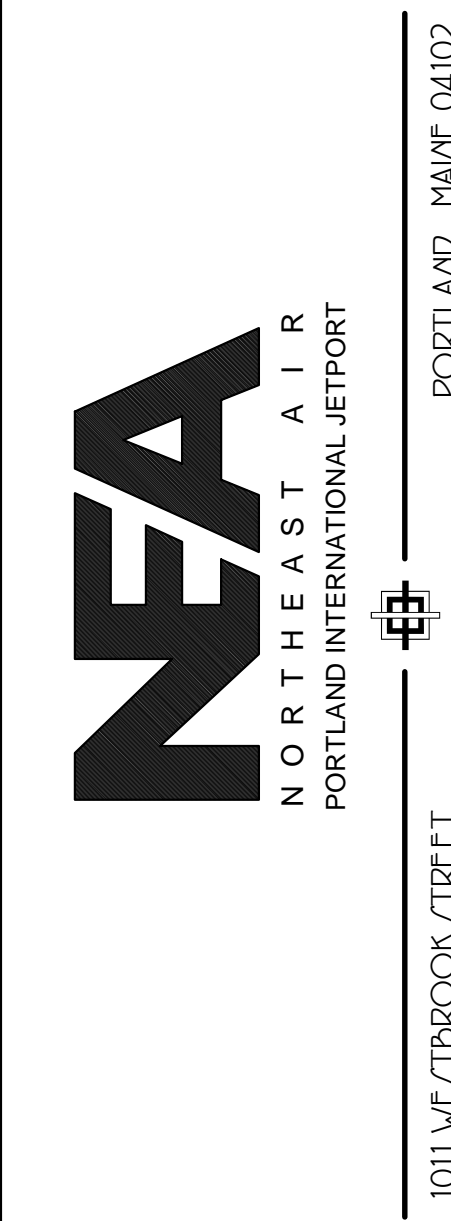

1011 W. BROOK STREET

PHASE I
DOORS

DATE: 19 FEB '16
SCALE: AS NOTED
DRAWN: MFH/mgk
JOB NO.: 150655

SHEET: A13


COPYRIGHT REPRODUCTION OR REVISE OF THIS DOCUMENT WITHOUT WRITTEN PERMISSION FROM GRANT HAYS ASSOCIATES IS PROHIBITED.

DOOR SCHEDULE

ABBREVIATIONS




AL	ALUMINUM	HM	HOLLOW METAL	V	VINYL
DW	DRYWALL	INSUL	INSULATED	W	WIRE
EX	EXISTING	SS	STAINLESS STEEL	WD	WOOD
ES	EDGE STRIP	T	TEMPERED	W/I	WOOD WITH
EMHO	ELECTRO MAGNETIC HOLD OPENER	TS	THERMAL BREAK THERMAL INSULATED TRANSITION STRIP		
GL	GLASS				

NO.	TYPE	SIZE (w x h)	THK	DOORS				GLASS TYPE	GLASS SIZE	REMARKS	FRAMES			THRESHOLDS				
				INSUL	HDWE	FR	FR				TYPE	FR	PROFILE	DETAILS HEAD	DETAILS JAMB	MATERIAL	DETAILS SILL	DETAILS FIN
E101	(E)	3070	(E)	(E)	HW-1	NO	---	---	---	REFINISH / REPAINT	HM	NO	(E)	(E)	(E)	NONE	---	---
E102	(E)	3070	(E)	(E)	HW-2	NO	---	---	---	REFINISH / REPAINT	HM	NO	(E)	(E)	(E)	NONE	---	---
E103	(E)	3070	(E)	(E)	HW-2	NO	---	---	---	REFINISH / REPAINT	HM	NO	(E)	(E)	(E)	NONE	---	---
E104	(E)	3070	(E)	(E)	HW-3	NO	---	---	---	REFINISH / REPAINT	HM	NO	(E)	(E)	(E)	NONE	---	---
E105	(E)	3070	(E)	(E)	HW-4	NO	---	---	---	REFINISH / REPAINT	HM	NO	(E)	(E)	(E)	NONE	---	---
E106	(E)	3070	(E)	(E)	HW-4	NO	---	---	---	REFINISH / REPAINT	HM	NO	(E)	(E)	(E)	NONE	---	---
E107	(E)	4070 PR	(E)	(E)	(E)	NO	---	---	---	REFINISH / REPAINT	HM	NO	(E)	(E)	(E)	NONE	---	---
E108	(E)	2070	(E)	(E)	(E)	NO	---	---	---	REFINISH / REPAINT	HM	NO	(E)	(E)	(E)	NONE	---	---
E109	(E)	3070	(E)	(E)	(E)	1-HR*	---	---	---	* (E) REFINISH/REPAINT	HM	1 HR	(E)	(E)	(E)	NONE	---	---
101	A	6070 PR	I 3/4"	---	YES	HW-5	NO	T / I.G.	FULL	MOTION OPERATOR	A	NO	MFR	1-A13	2-A13	ALUM	ADA	---
102	A	6070 PR	I 3/4"	---	YES	HW-5	NO	T / I.G.	FULL	MOTION OPERATOR	A	NO	MFR	7-A13 9M	8-A13 9M	ALUM	16-A16	---
103	A	6070 PR	I 3/4"	---	YES	HW-5	NO	T / I.G.	FULL	MOTION OPERATOR	A	NO	MFR	1-A13	2-A13	ALUM	ADA	---
104	A	6070 PR	I 3/4"	---	YES	HW-5	NO	T / I.G.	FULL	MOTION OPERATOR	A	NO	MFR	7-A13 9M	8-A13 9M	ALUM	16-A16	---
105	B	3070	I 3/4"	---	YES	HW-6	NO	T / I.G.	24" x 36"	---	C	NO	MA5	4-A13	5-A13	ALUM	ADA	---
106	C	3070	I 3/4"	---	YES	HW-7	NO	T / I.G.	FULL	W/ SIDELIGHT	B	NO	TBREAK	1-A13	2-A13	ALUM	ADA	---
107	D	3070	I 3/4"	---	NO	HW-9	NO	NONE	NONE	---	D	NO	DW	7-A13	8-A13	T5	---	18-A16
108	D	3070	I 3/4"	---	NO	HW-10	NO	NONE	NONE	---	D	NO	DW	7-A13	8-A13	NONE	---	---
109	D	3070	I 3/4"	---	NO	HW-10	NO	NONE	NONE	---	D	NO	DW	7-A13	8-A13	NONE	---	---
110	D	3070	I 3/4"	---	NO	HW-11	NO	NONE	NONE	---	D	NO	DW	7-A13	8-A13	NONE	---	---
111	D	3070	I 3/4"	---	NO	HW-11	NO	NONE	NONE	---	D	NO	DW	7-A13	8-A13	T5	---	20-A16
112										NOT USED								
113	F	6070 PR	I 3/4"	---	NO	HW-12	NO	T	FULL	---	D	NO	DW	7-A13	8-A13	T5	---	18-A16
114	E	3070	I 3/4"	---	NO	HW-13	NO	T	24 x 36	---	D	NO	DW	7-A13	8-A13	T5	---	18-A16
115	D	3070	I 3/4"	---	NO	HW-14	NO	NONE	NONE	---	D	NO	DW	7-A13	8-A13	T5	---	18-A16
116	D	6070 PR	I 3/4"	---	NO	HW-15	NO	NONE	NONE	---	D	NO	DW	7-A13	8-A13	NONE	---	---
117	D	6070 PR	I 3/4"	---	NO	HW-15	NO	NONE	NONE	---	D	NO	DW	7-A13	8-A13	NONE	---	---
118	D	6070 PR	I 3/4"	---	NO	HW-15	NO	NONE	NONE	---	D	NO	DW	7-A13	8-A13	NONE	---	---
119	D	2070	I 3/4"	---	NO	HW-16	NO	NONE	NONE	---	D	NO	DW	7-A13	8-A13	NONE	---	---
120	D	3070	I 3/4"	---	NO	HW-11	NO	NONE	NONE	---	D	NO	DW	7-A13	8-A13	NONE	---	---
121	D	3070	I 3/4"	---	NO	HW-10	NO	NONE	NONE	---	D	NO	DW	7-A13	8-A13	T5	---	19-A16
122	G	3070	I 3/4"	---	YES	HW-17	1 HR	NONE	NONE	---	C	1 HR	MA5	15-A16	15-A16	ALUM	9-A13(5M)	---
123	I	3070	I 3/4"	---	NO	HW-14	NO	NONE	NONE	---	A	NO	DW	4-A13	5-A13	T5	---	6-A13
201	F	3070	I 3/4"	---	NO	HW-18	NO	T	FULL	---	D	NO	DW	7-A13	8-A13	NONE	---	---
202	E	3070	I 3/4"	---	NO	HW-13	NO	T	24 x 36	---	D	NO	DW	7-A13	8-A13	NONE	---	---
203	E	3070	I 3/4"	---	NO	HW-13	NO	T	24 x 36	---	D	NO	DW	7-A13	8-A13	NONE	---	---
204	E	3070	I 3/4"	---	NO	HW-19	1 HR	T	24 x 36	---	D	1 HR	DW	7-A13	8-A13	NONE	---	---

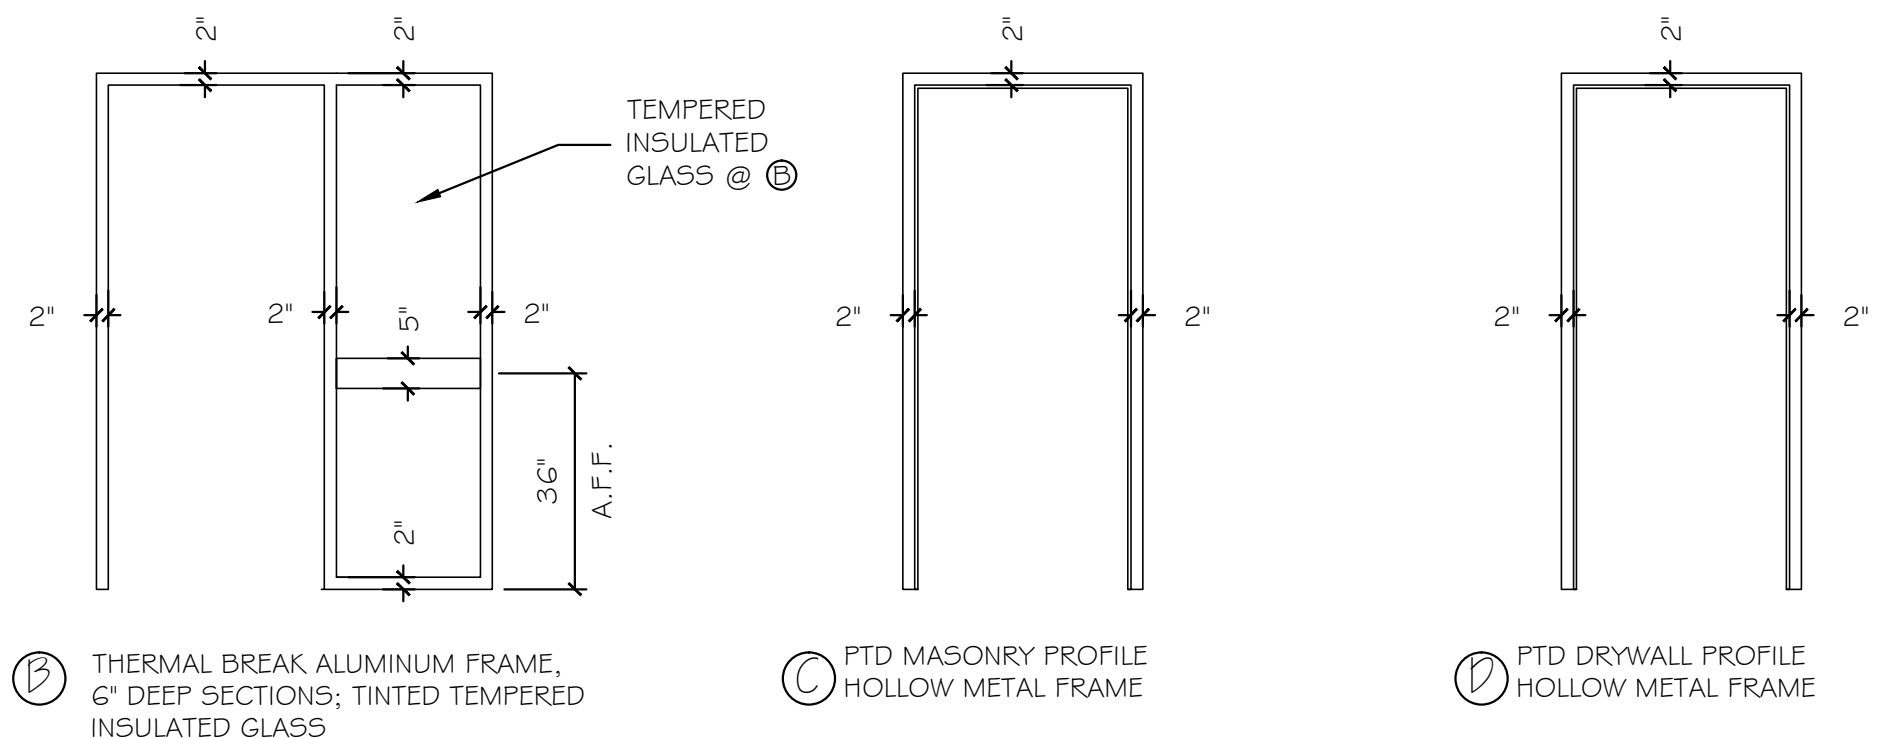


NOTES:
1. REFER TO A10 AD # W CURTAIN WALL DETAILS FOR DOOR FRAME TYPE 'A'.
2. REFER TO AD # W CURTAIN WALL DETAILS FOR DOOR TYPES 'A', 'B', AND 'C'.

FRAME TYPES NO SCALE

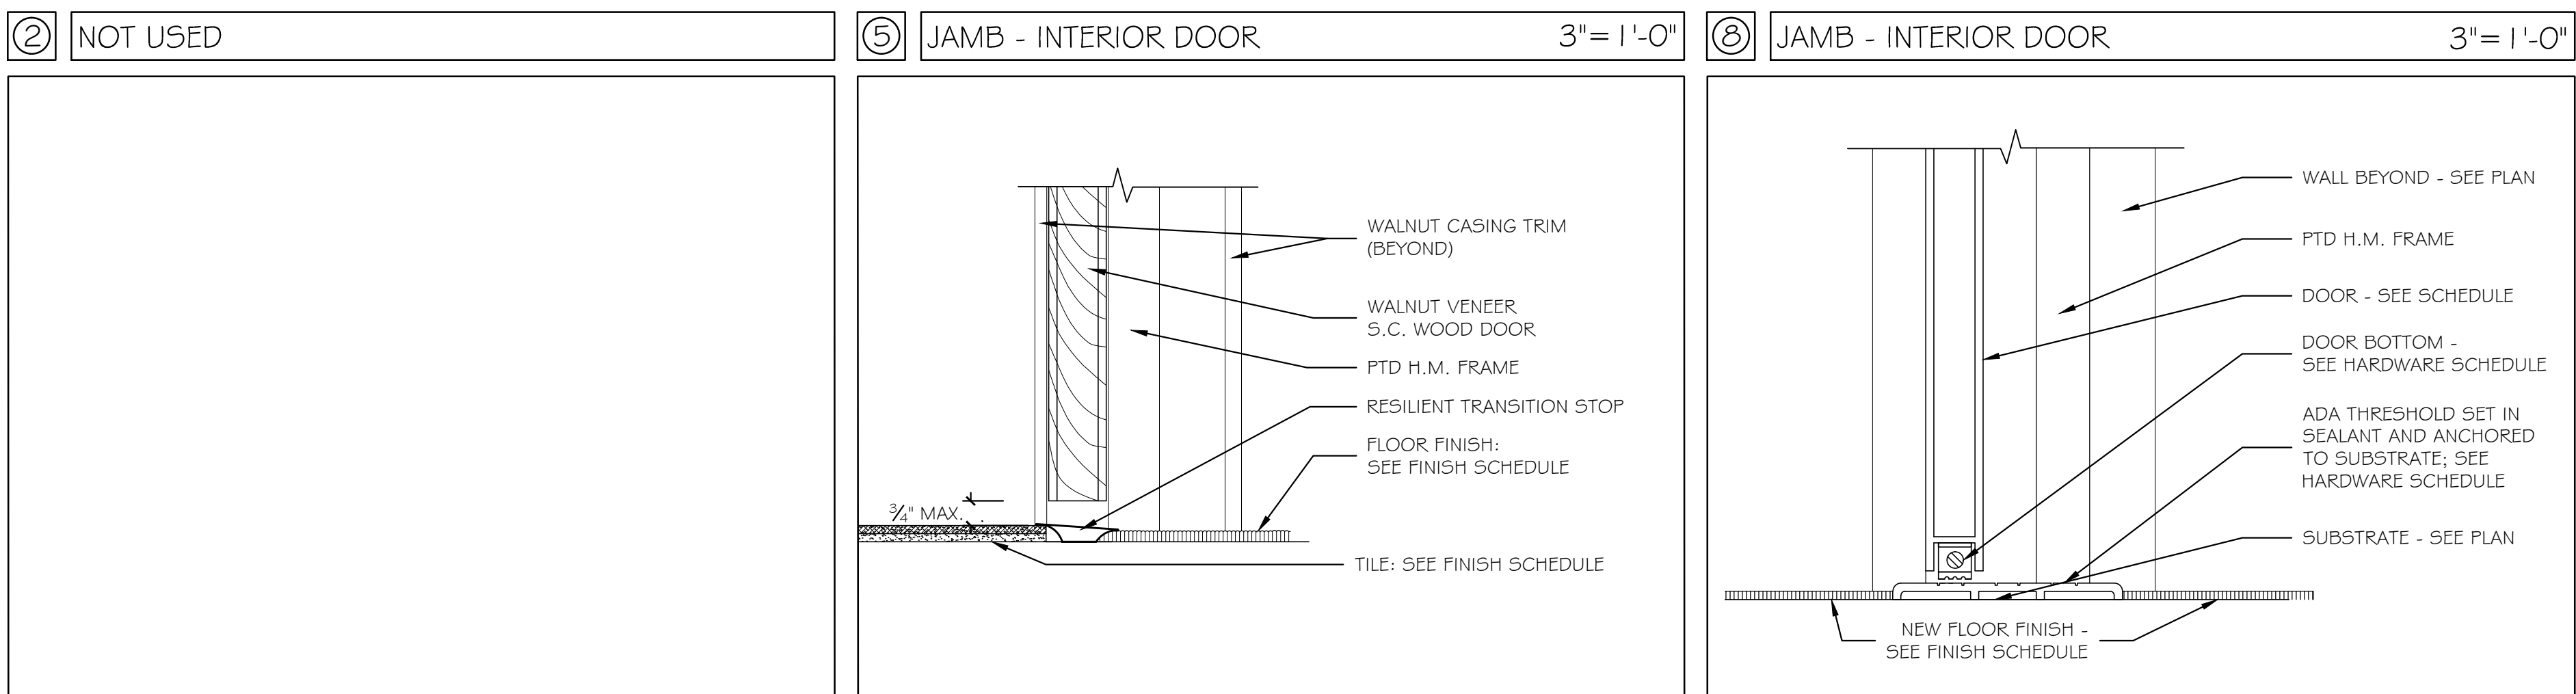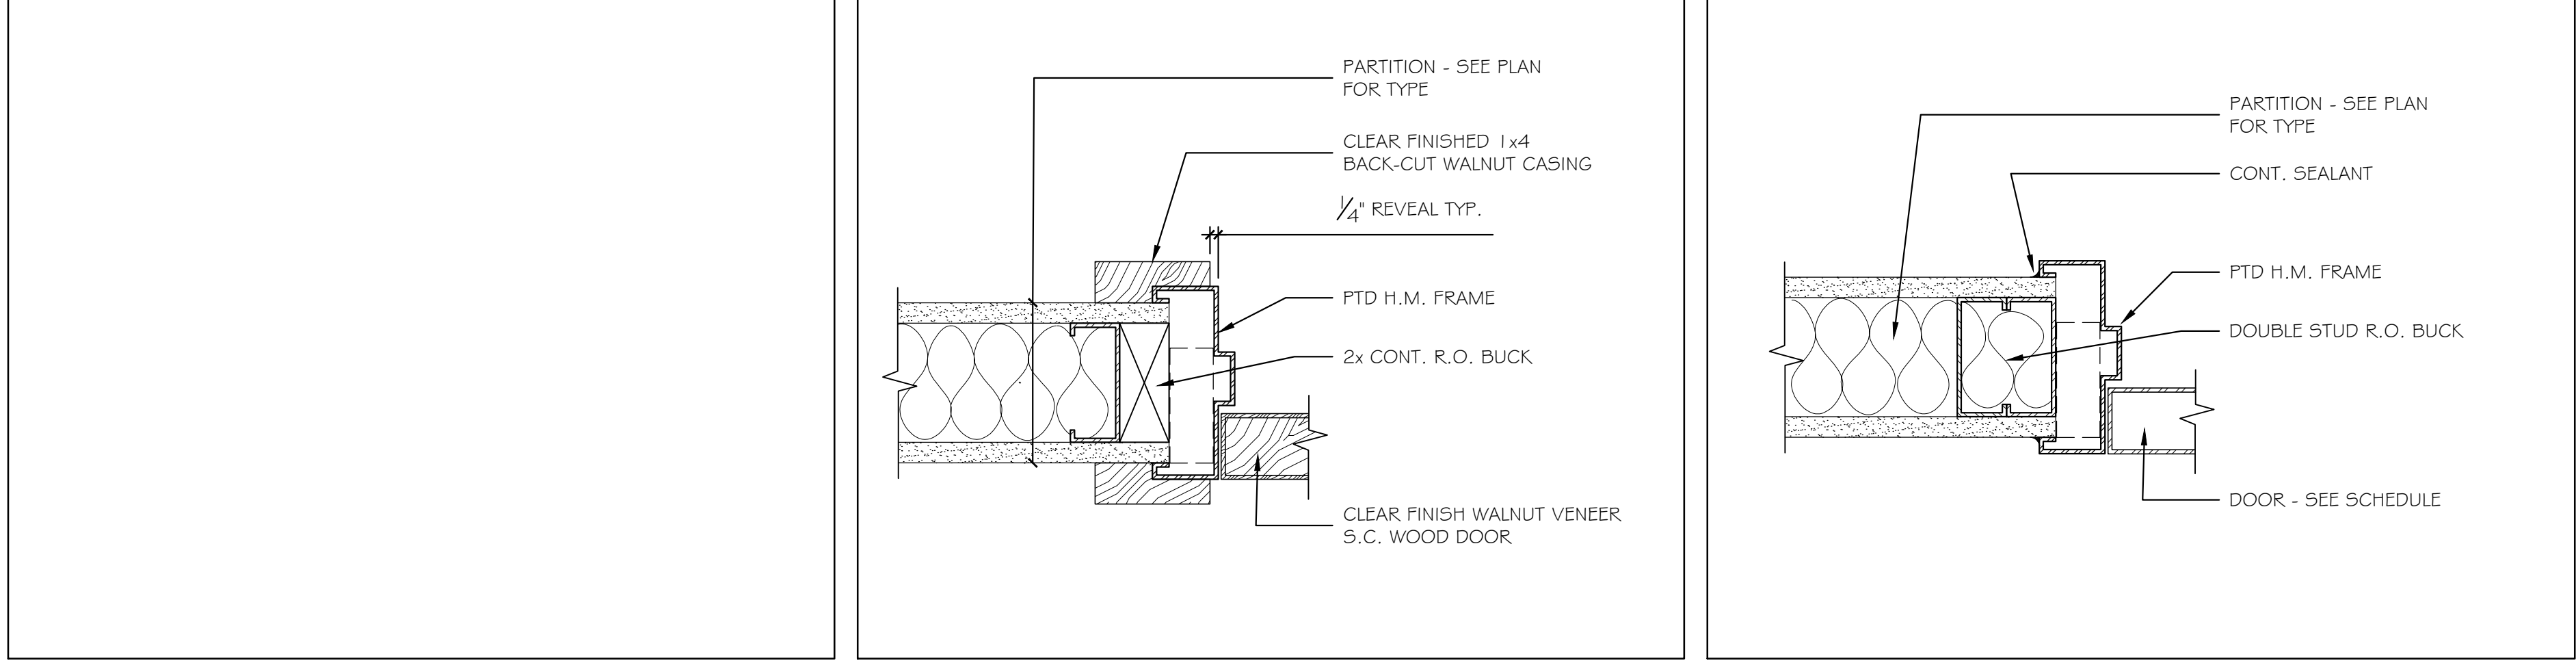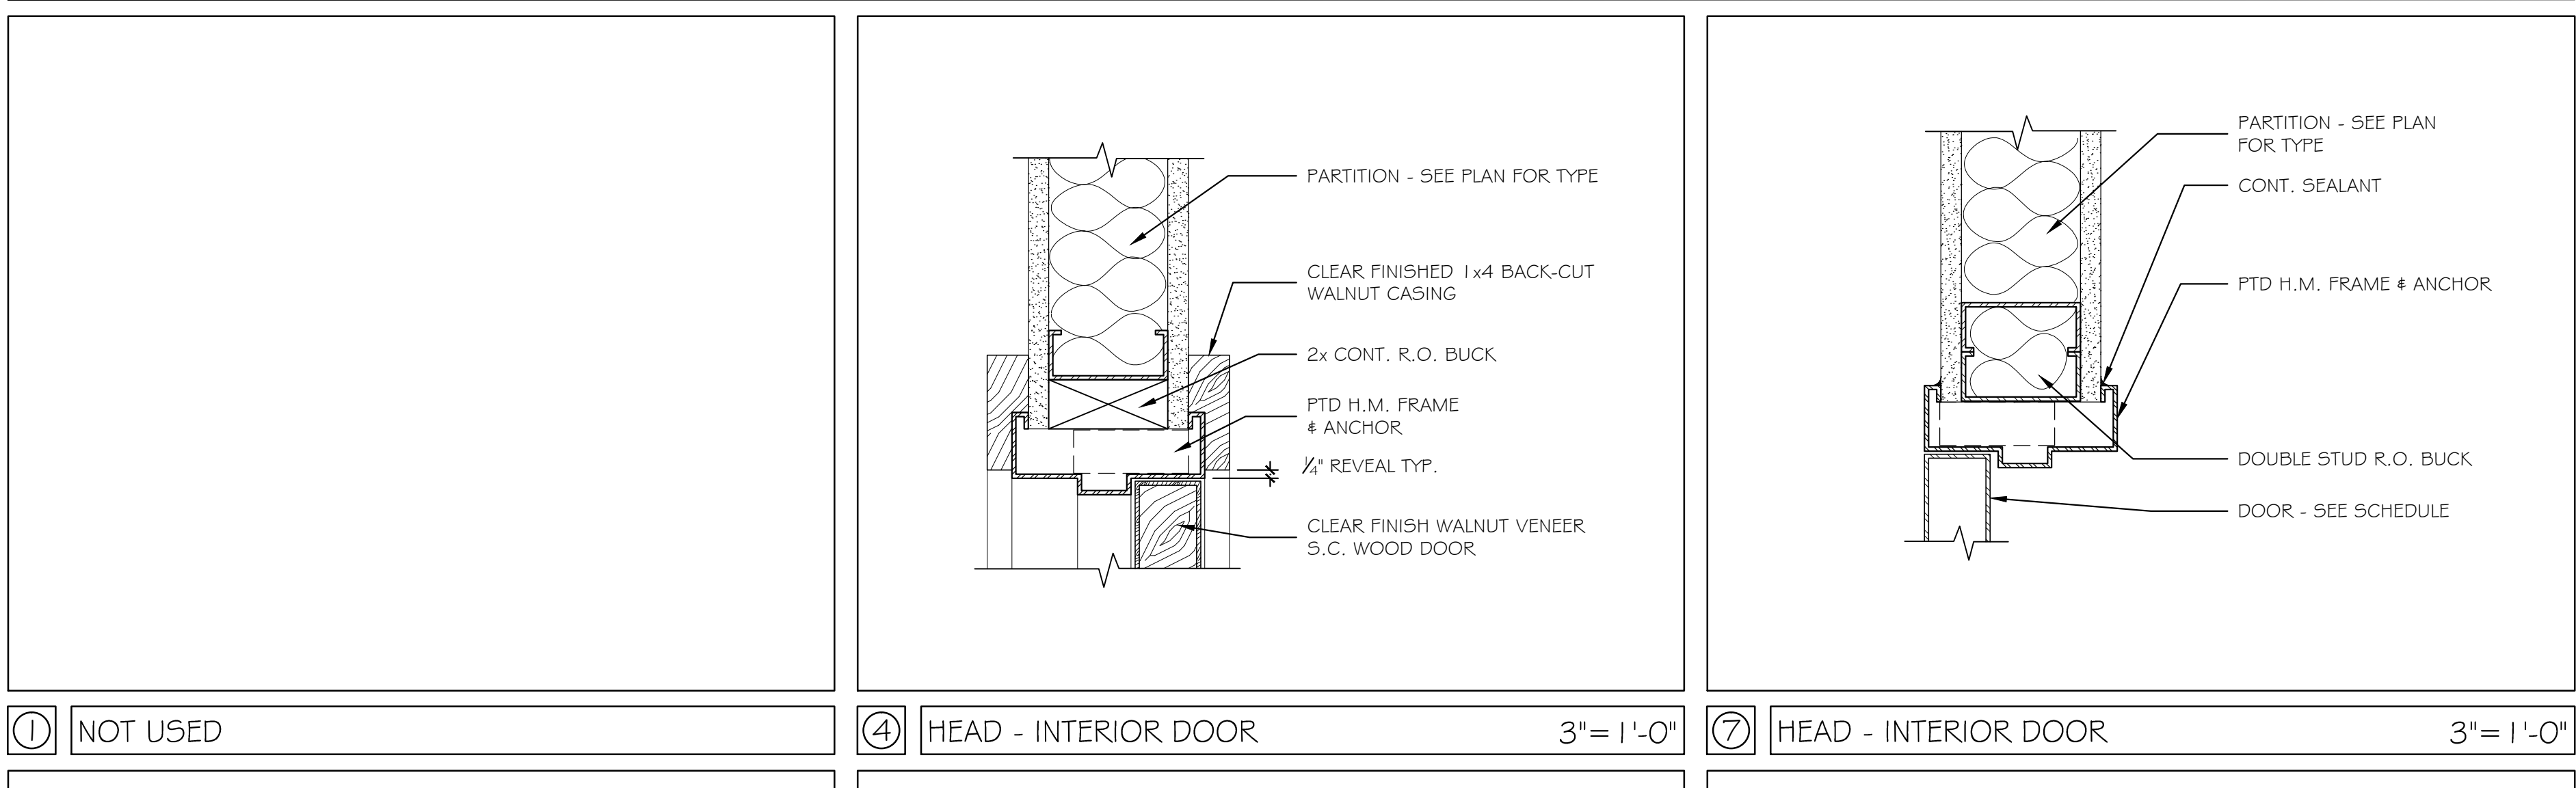

DOOR TYPES 3/8" = 1'-0"

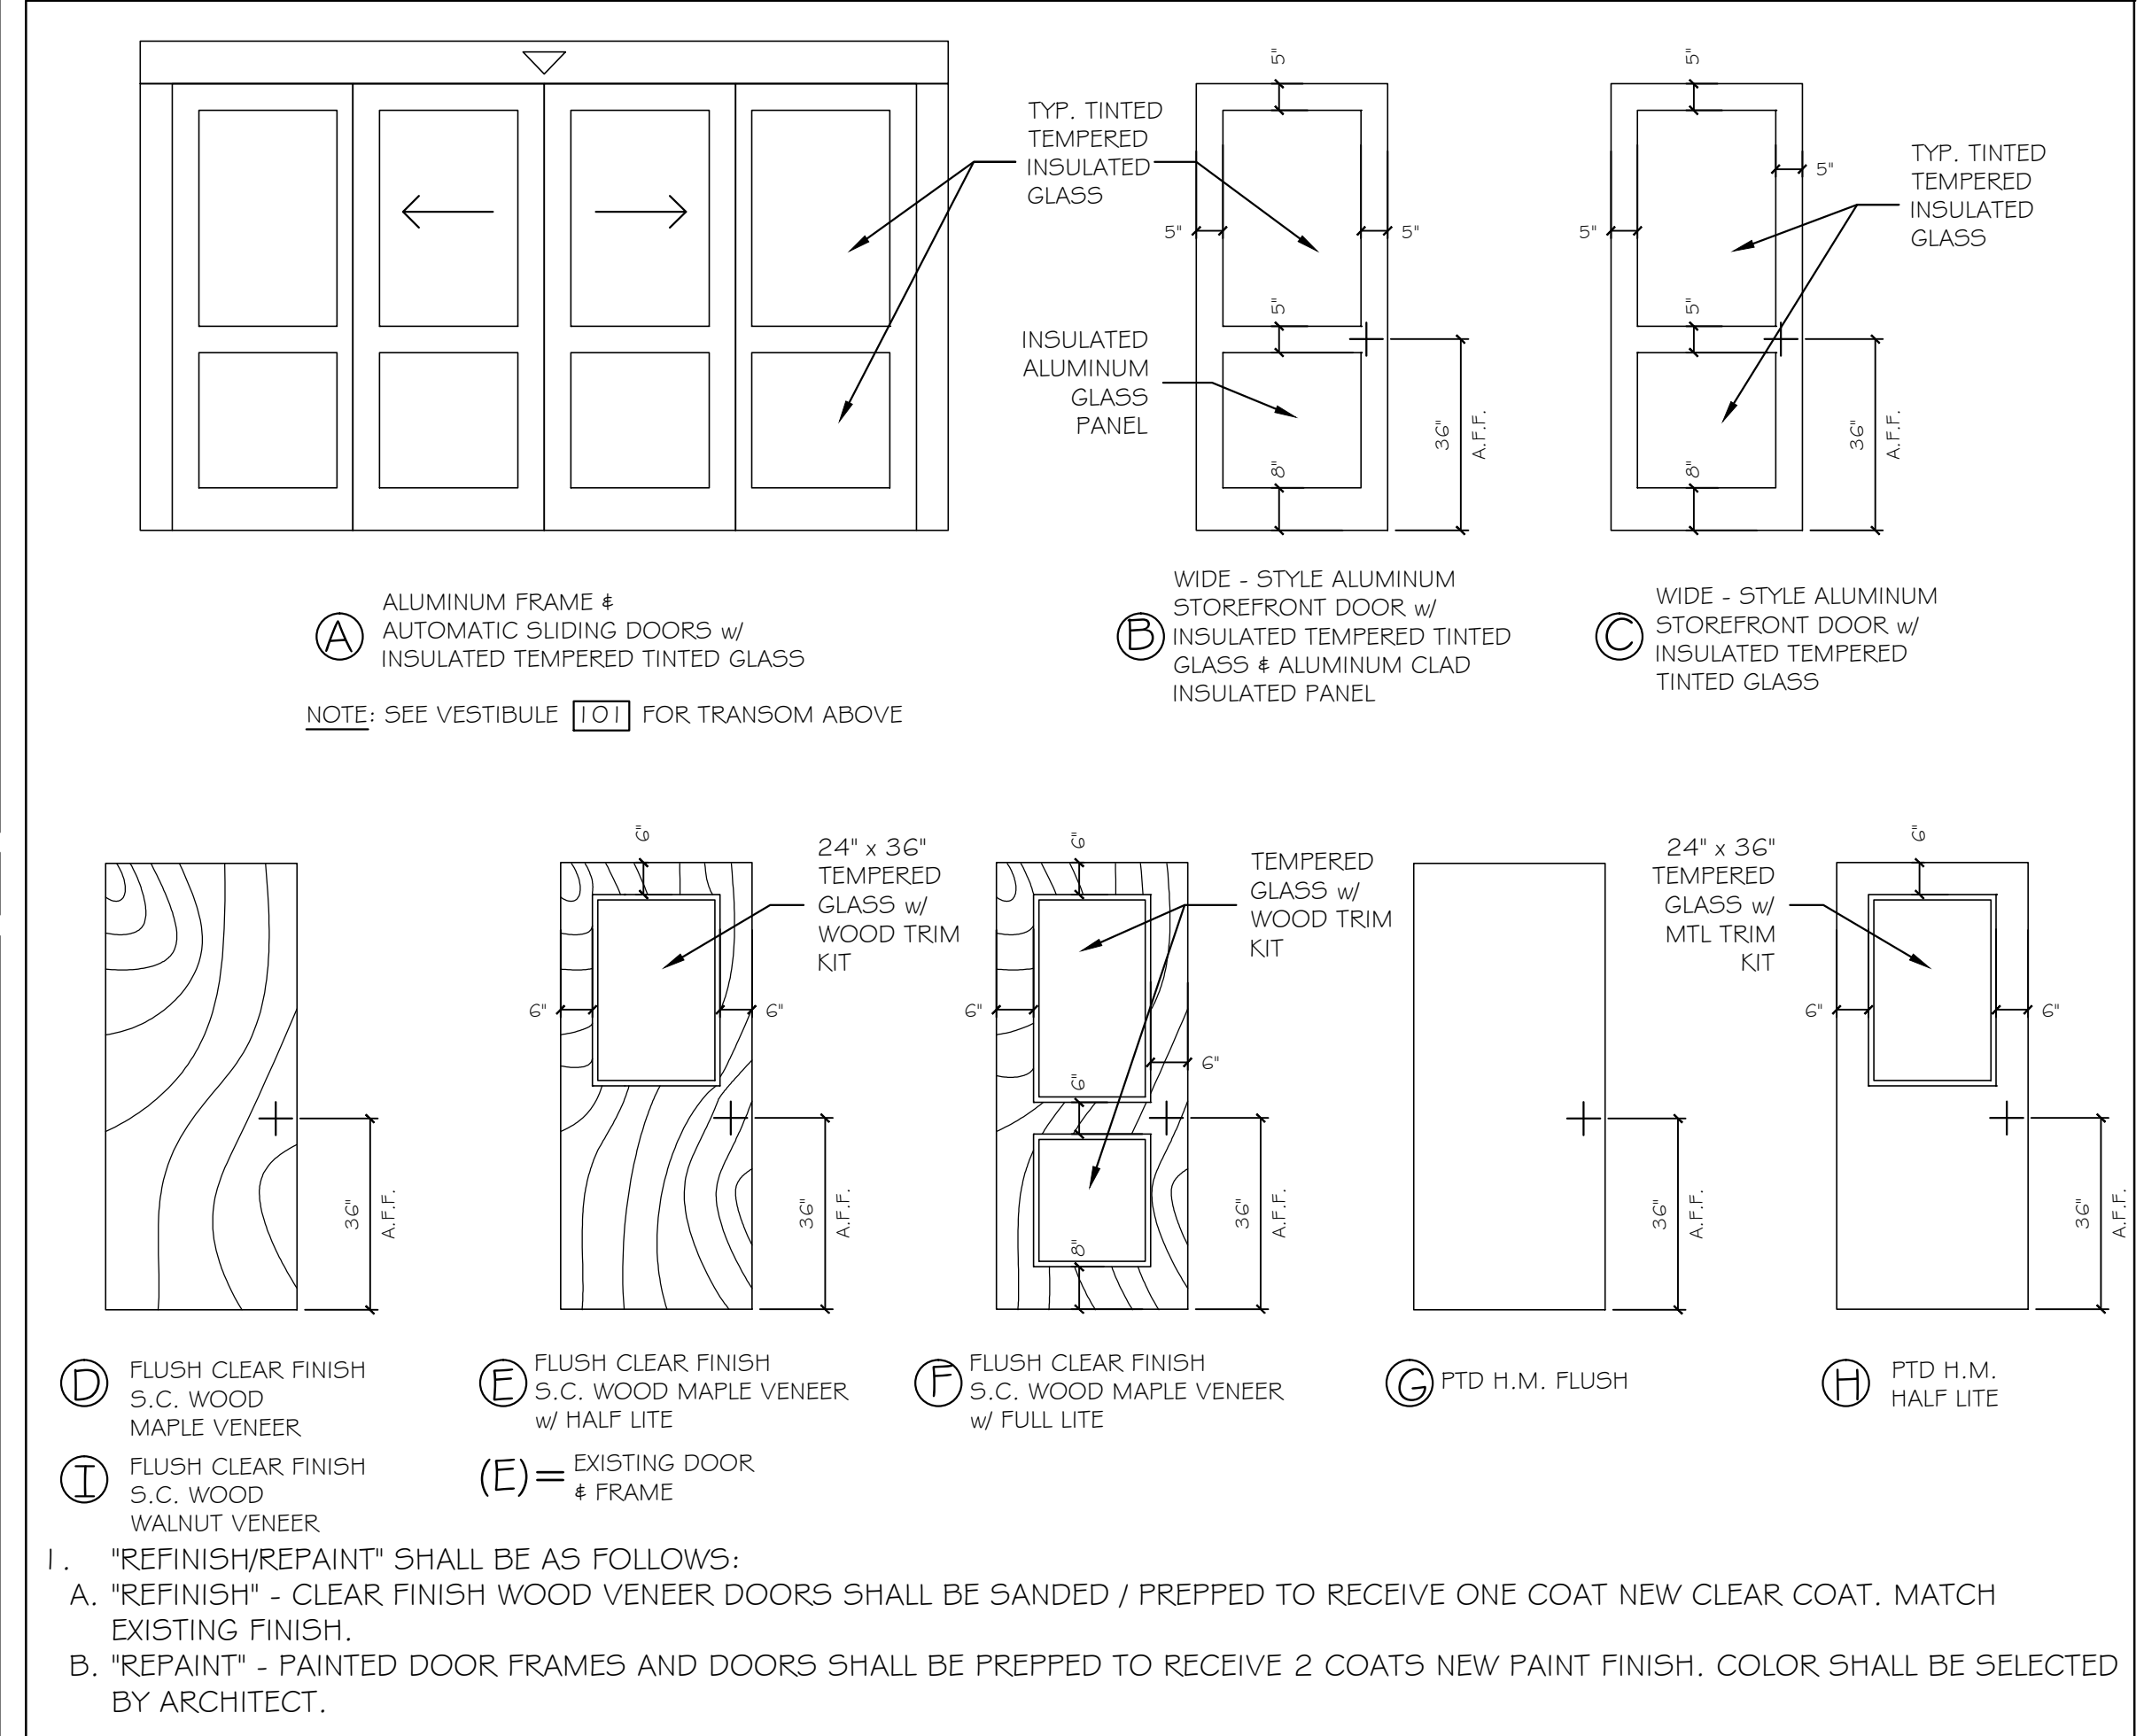

DOOR TYPES 3/8" = 1'-0"