


REVISIONS

DRAWING NAME

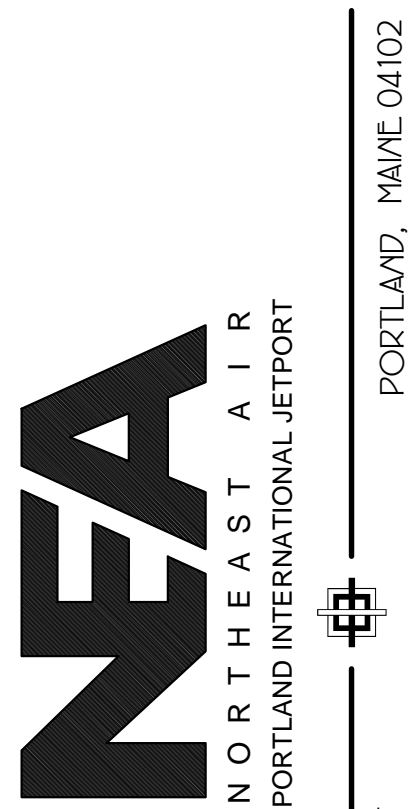

1011 WETBROOK STREET
PORTLAND, MAINE 04102


SHEET

PHASE I
NEW TERMINAL
ADDITION
FLOOR PLAN


DATE: 19 FEB '16
SCALE: AS NOTED
DRAWN: MFH/mgk
JOB NO. 150655
SHEET

A2


COPYRIGHT
REPRODUCTION OR REV. OF THIS
DOCUMENT WITHOUT WRITTEN
PERMISSION FROM GRANT HAYS
& ASSOCIATES IS PROHIBITED.

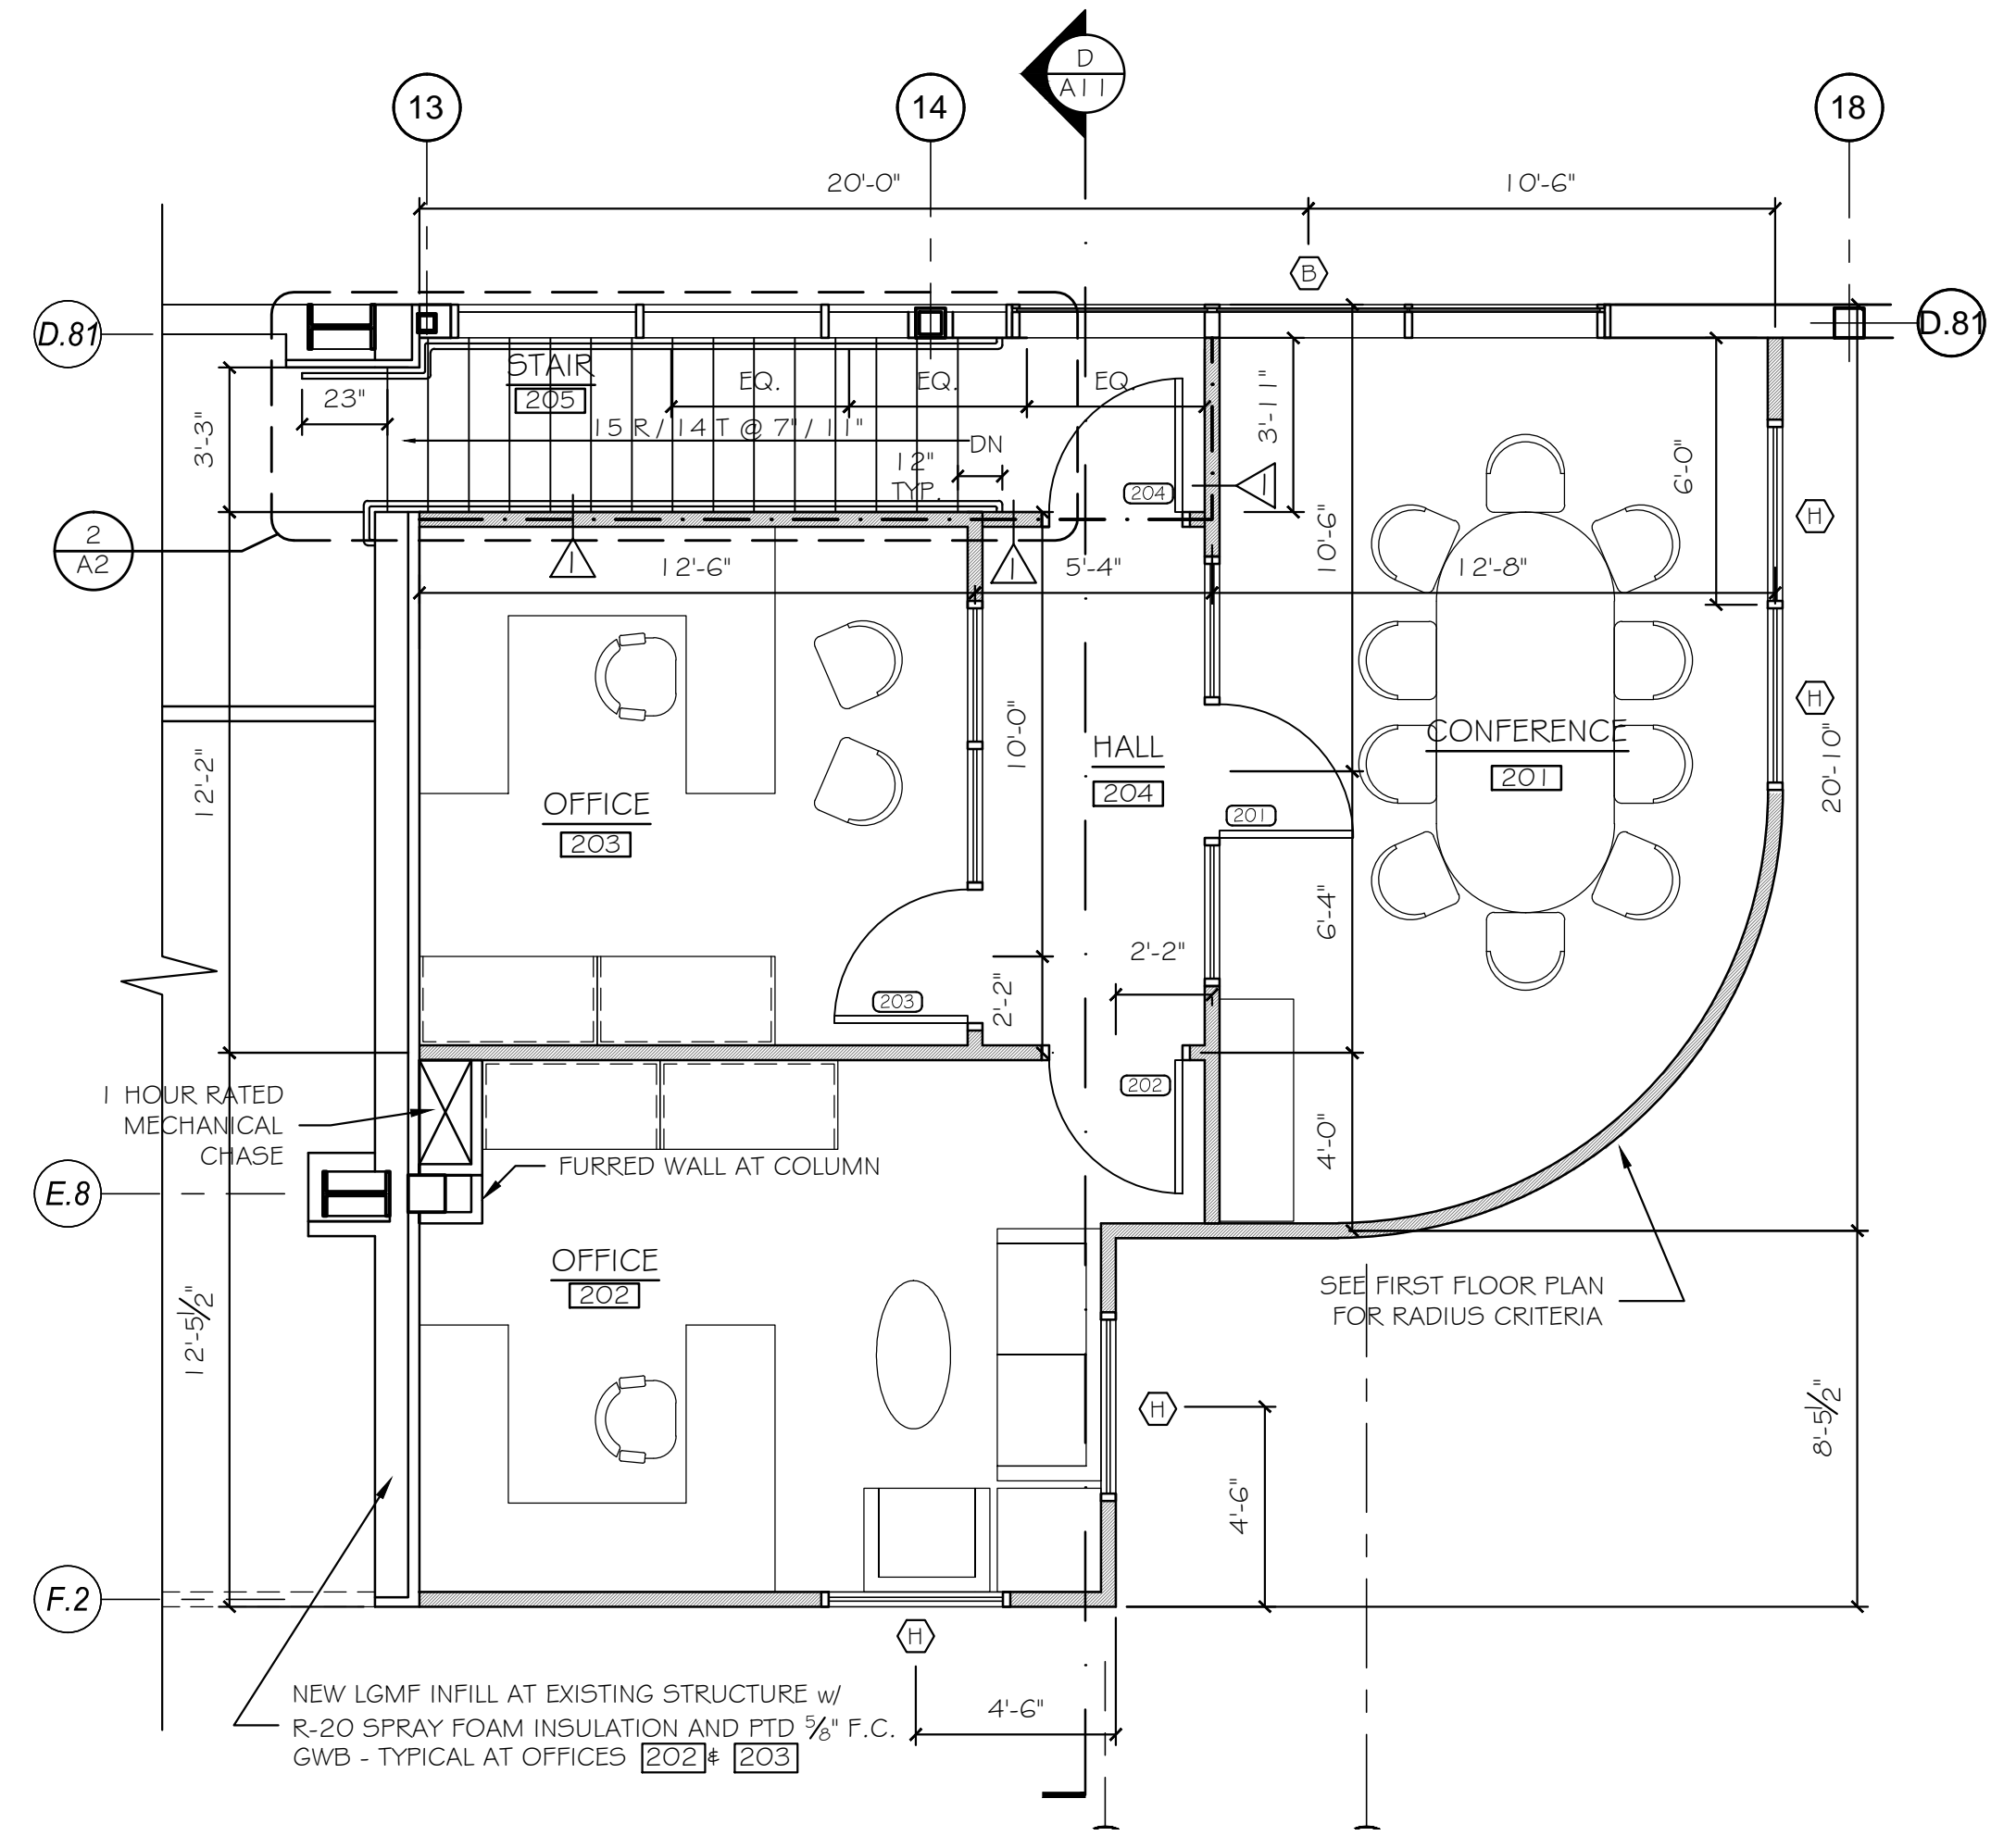


1 OFFICES ABOVE PILOT'S SUITE
SCALE: 1/4" = 1'-0"

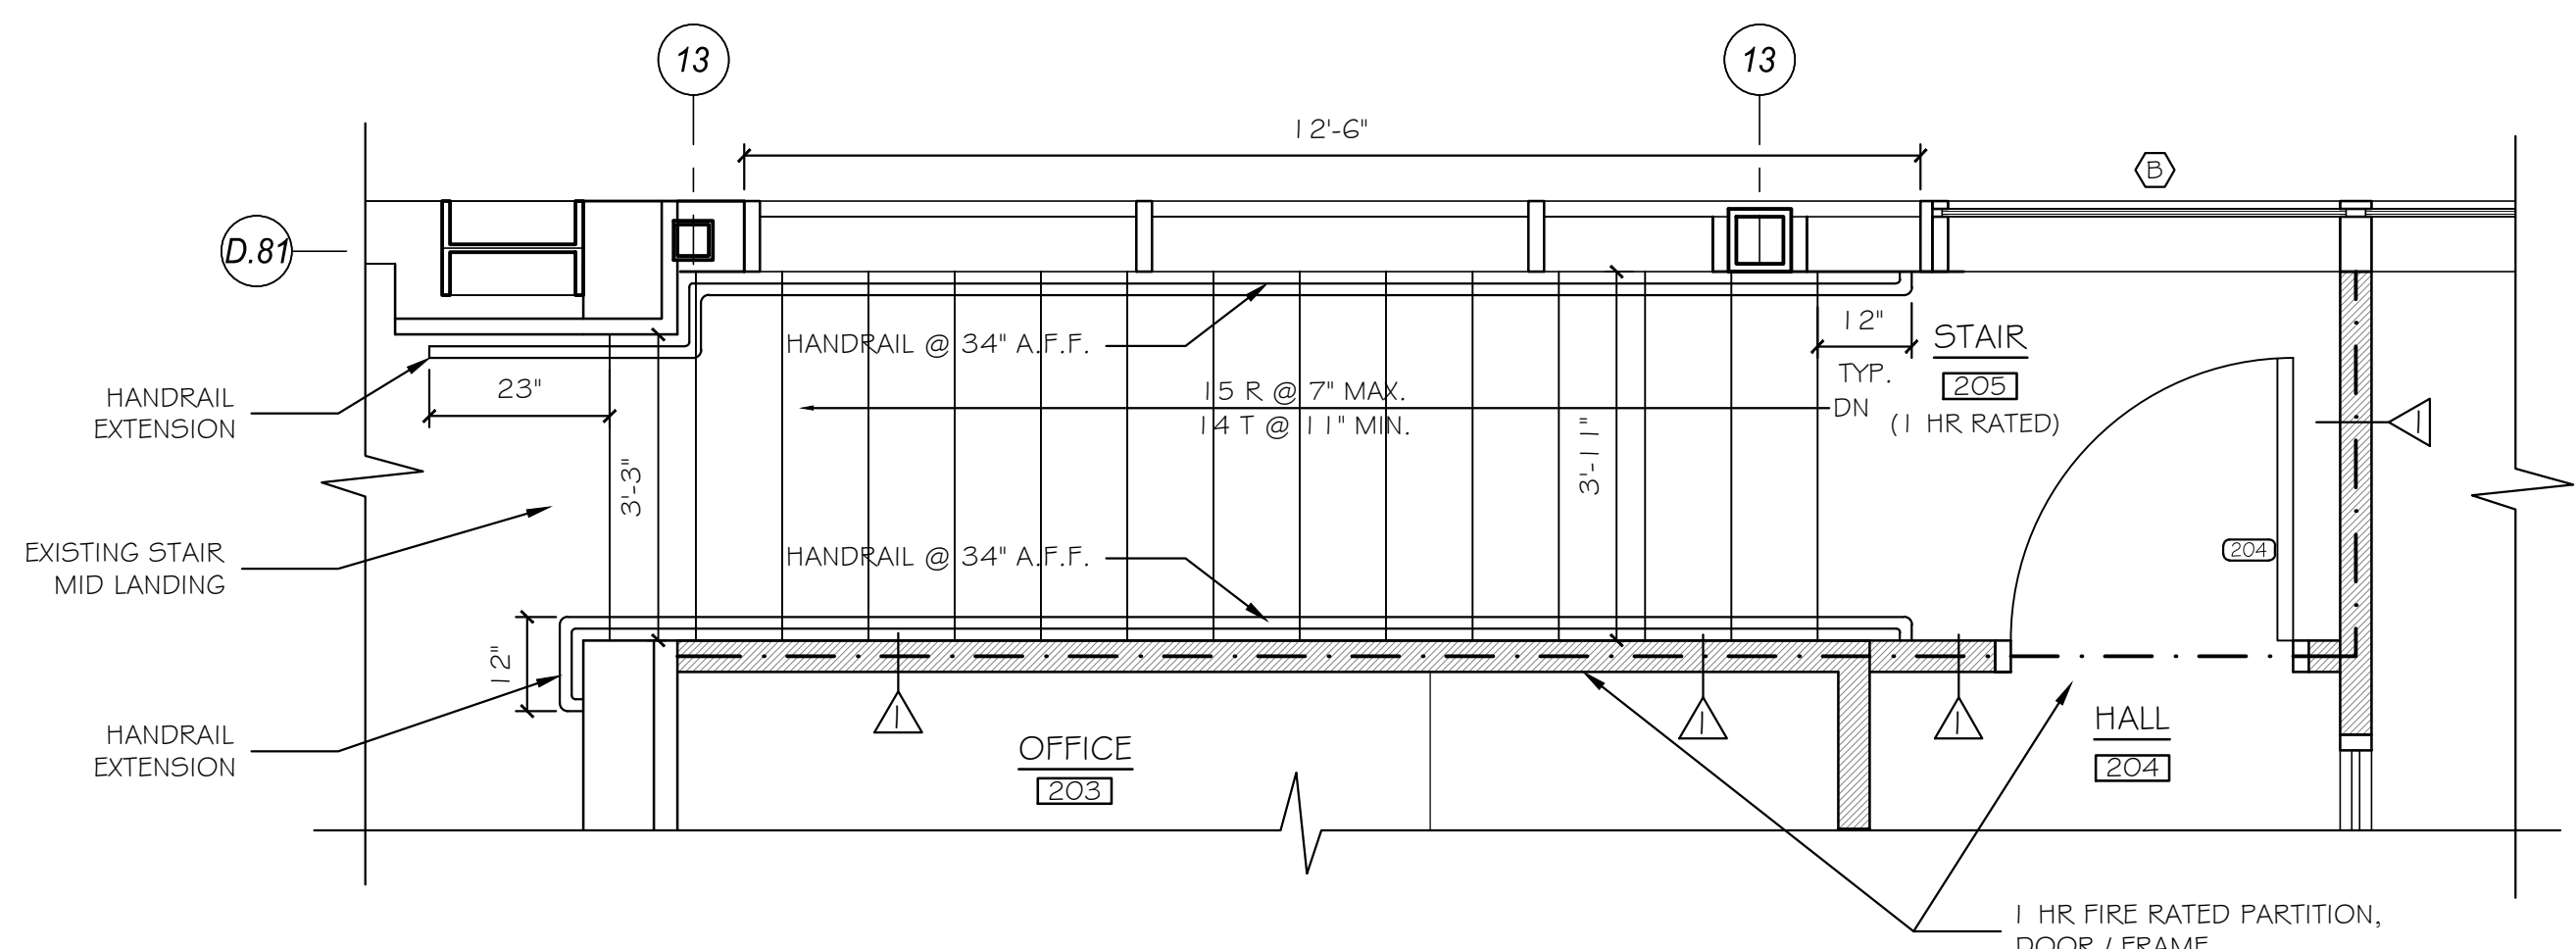

2 STAIR 205 PLAN
SCALE: 1/2" = 1'-0"

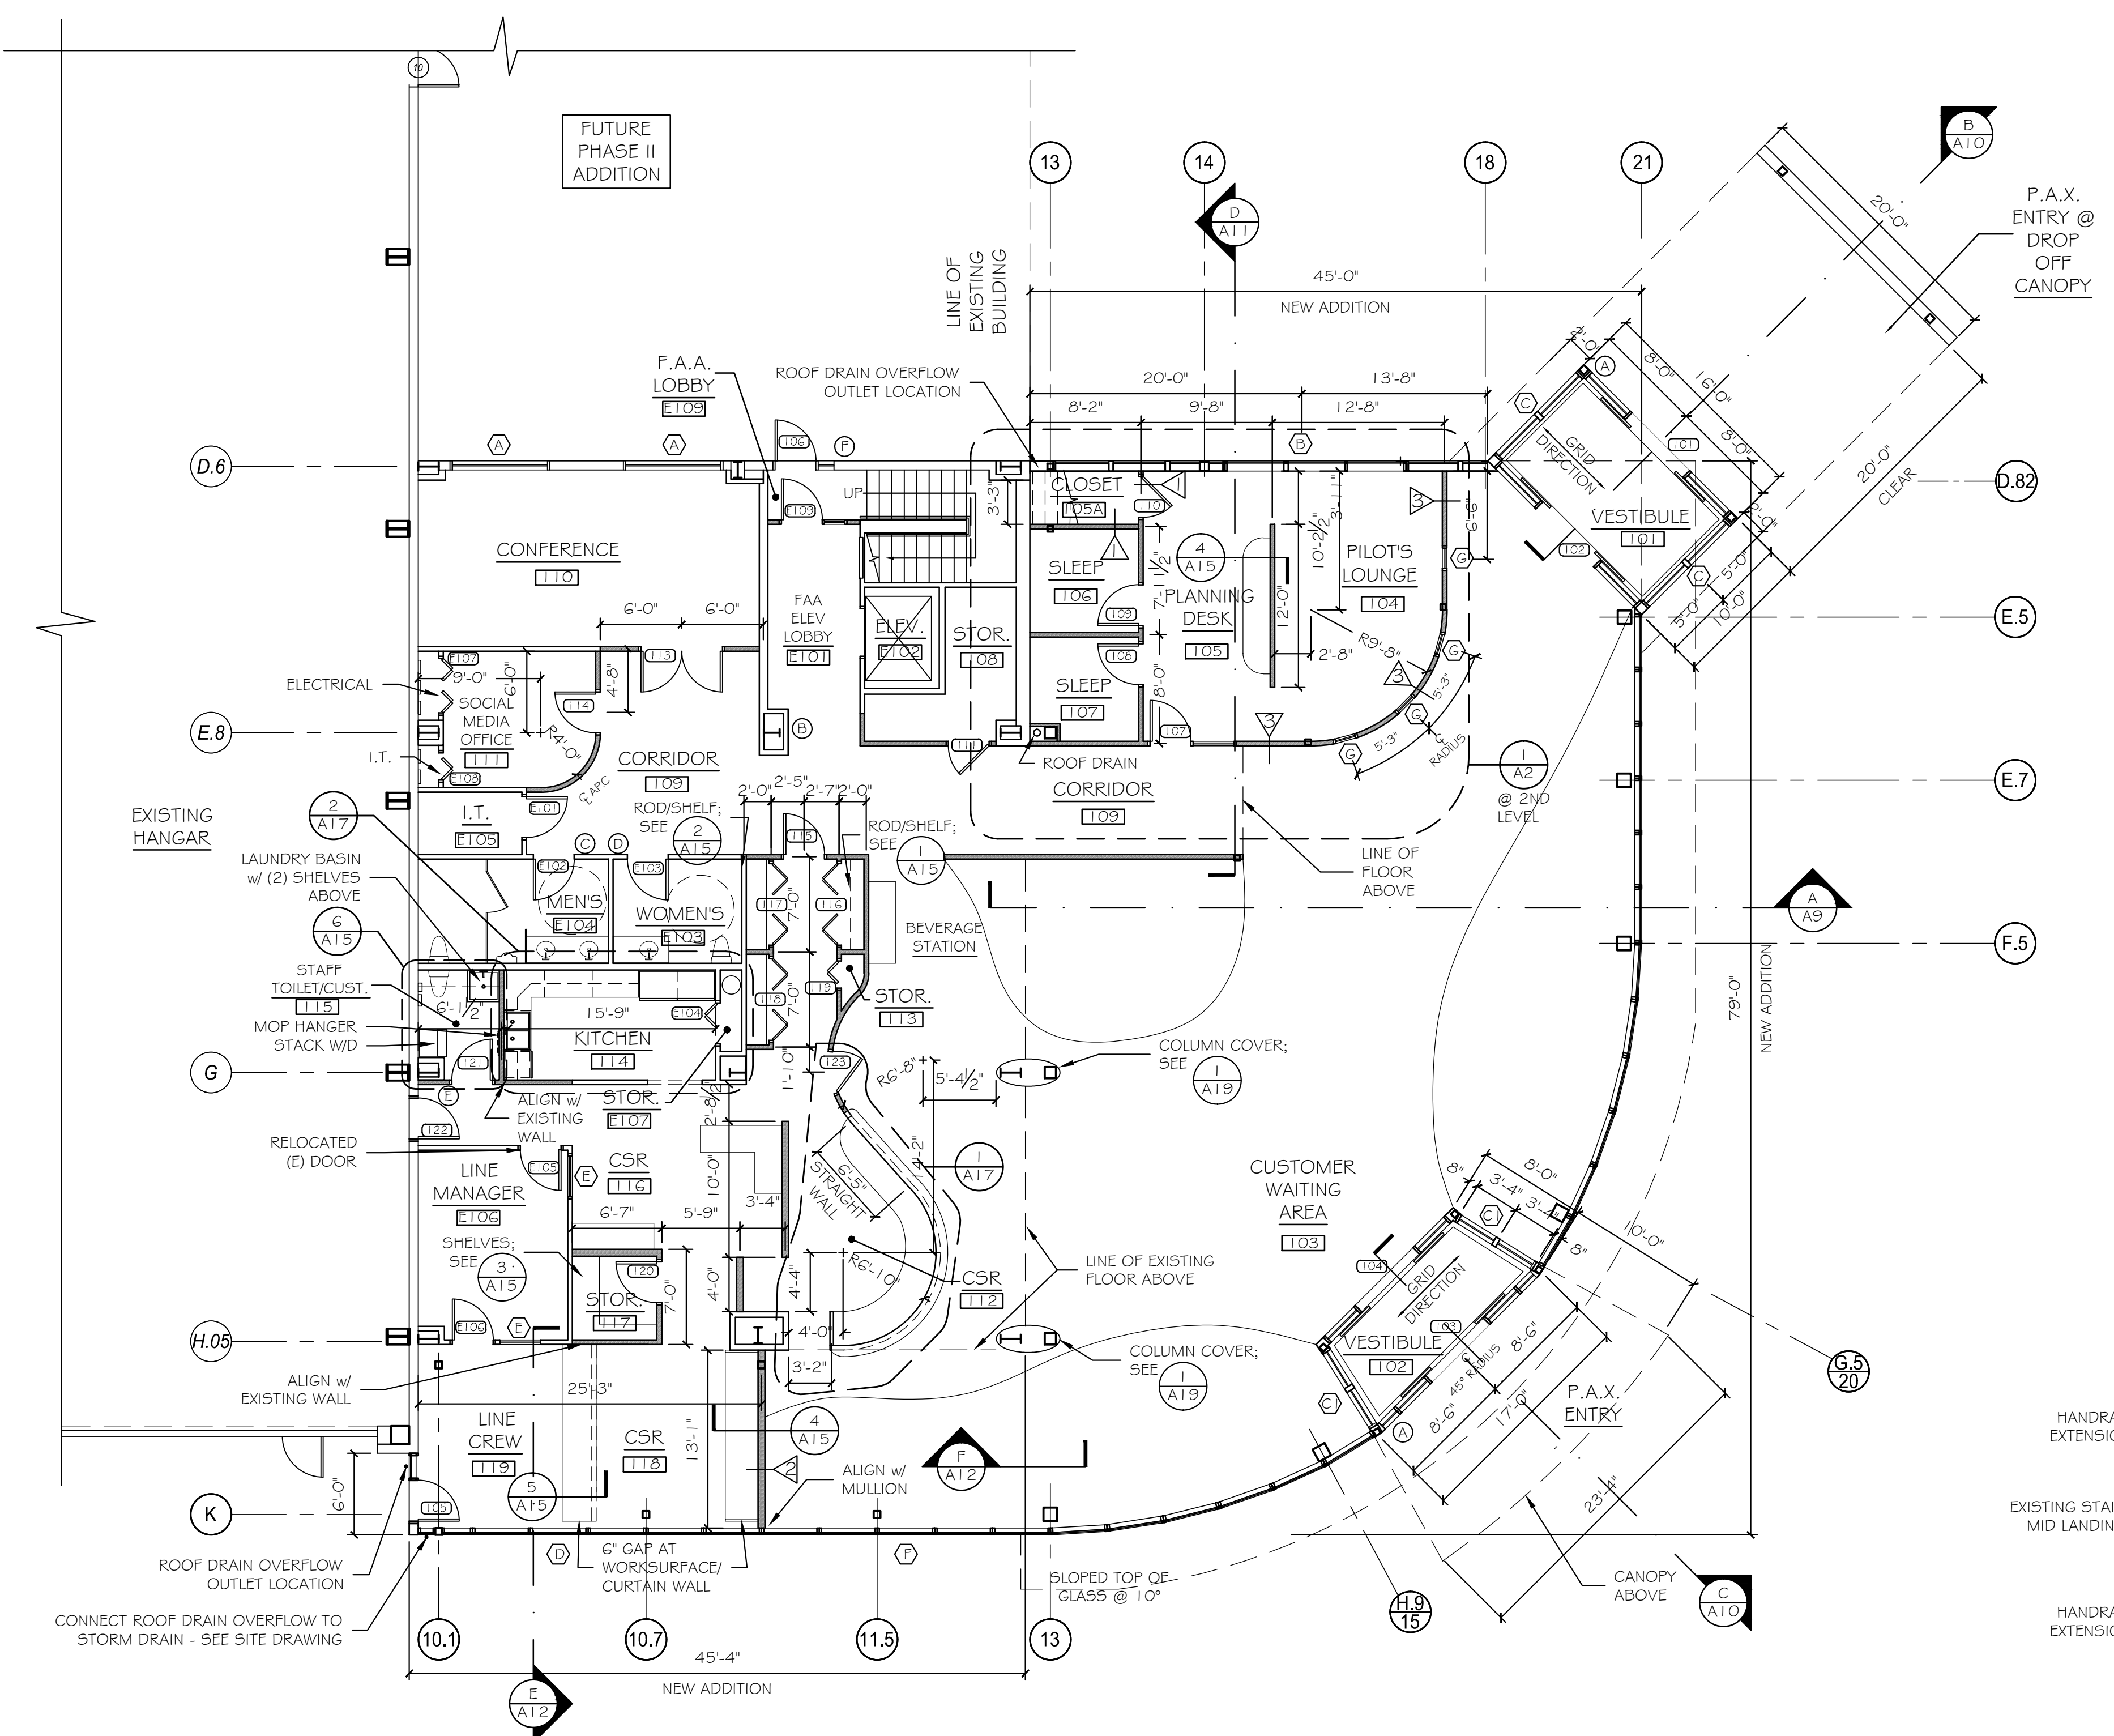

FLOOR PLAN AT NEW TERMINAL ADDITION
SCALE: 1/8" = 1'-0"

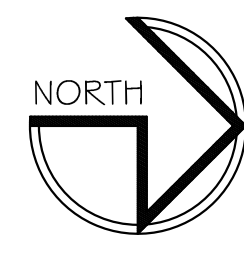

- NOTES:
- SEE EXTERIOR ELEVATIONS FOR NEW WINDOWS AT EXISTING OPENINGS
 - SEE FLOOR FINISHES PLAN FOR ADDITIONAL DIMENSIONS
 - SEE WINDOW SCHEDULE FOR NEW INTERIOR WINDOWS AT EXISTING SECOND FLOOR FAA OFFICE AREA OPENINGS. REFER TO DEMOLITION ELEVATIONS NOTES 9, 11
 - SEE 1-A-20 FOR SIGNAGE

PARTITION LEGEND

	NEW
	EXISTING

- PARTITION NOTES:
- SEE 9 A16 FOR ALL INTERIOR PARTITIONS U.N.O.
 - SEE 6 A16 FOR PARTITION TYPE (ONE HOUR RATED)
 - SEE 10 A16 FOR PARTITION TYPE