


GRANT HAYS  
ASSOCIATES

ARCHITECTURE & INTERIOR DESIGN  
P.O. BOX 0179 FALMOUTH MAINE 04105  
207.871.5900 www.granthays.com

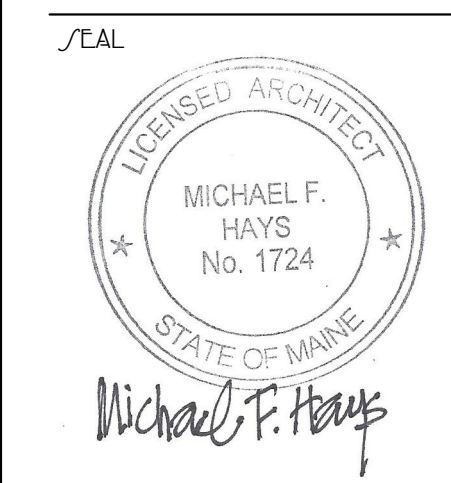

DRAWING NAME

NEA  
NORTHEAST AIR  
PORTLAND INTERNATIONAL AIRPORT  
1011 W. BROOK STREET  
PORTLAND, MAINE 04102


SHEET

DEMOLITION  
ELEVATIONS

DATE  
19 FEB '16  
SCALE  
1/8"=1'-0"  
DRAWN  
MFH/mgk  
JOB NO.  
150655


SHEET  
AD2

COPYRIGHT  
REPRODUCTION OR REUSE OF THIS  
DOCUMENT WITHOUT WRITTEN  
PERMISSION FROM GRANT HAYS  
& ASSOCIATES IS PROHIBITED.

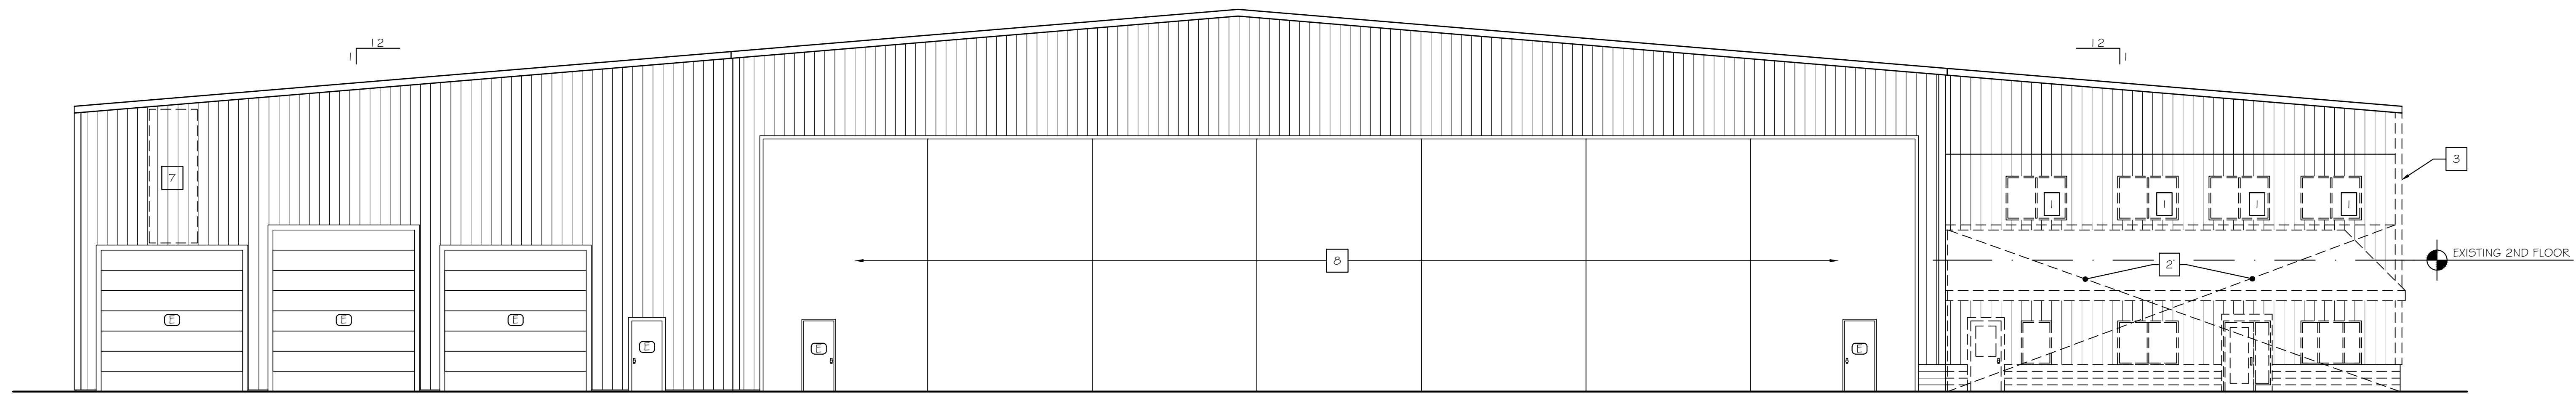


EAST ELEVATION  
SCALE: 1/8" = 1'-0"


DEMOLITION LEGEND	
GENERAL: REFER TO SITE, STRUCTURAL, MECHANICAL, PLUMBING, AND ELECTRICAL DRAWINGS FOR ADDITIONAL DEMOLITION REQUIREMENTS.	
1	REMOVE EXISTING WINDOWS AND TRIM. SALVAGE WINDOW UNITS FOR OWNER. STORE SALVAGED WINDOW UNITS IN LOCATION ON PREMISES AS DIRECTED BY OWNER. PREP OPENINGS FOR NEW WINDOWS.
2	REMOVE EXISTING LINE CREW AREA WALLS AND ROOF IN ITS ENTIRETY. REMOVE ALL STEEL GIRTS. SALVAGE WINDOW UNITS FOR OWNER & STORE IN LOCATION AS DIRECTED BY OWNER. SALVAGE EXTERIOR WALL PANELS IN UN-DAMAGED CONDITION FOR REUSE IN OTHER LOCATIONS ON THE EXISTING BUILDING - SEE ELEVATIONS.
3	REMOVE EXISTING CORNER TRIM AND WALL PANEL AS NECESSARY FOR NEW ADDITION WALL AND ROOF. REFER TO DETAILS FOR EXPANSION CONTROL/FLASHING CONDITIONS.
4	REMOVE EXISTING WALL PANELS, WINDOWS, GIRTS, LGMF, INSULATION, AND INTERIOR FINISHES IN THEIR ENTIRETY. SALVAGE EXISTING WINDOWS FOR OWNER & STORE IN LOCATION AS DIRECTED BY OWNER. SALVAGE EXTERIOR METAL WALL PANELS IN UN-DAMAGED CONDITION FOR REUSE IN OTHER LOCATIONS ON THE EXISTING BUILDING - SEE ELEVATIONS.
5	REMOVE EXISTING STOREFRONT DOOR & SIDELIGHT. PREP OPENING FOR NEW STOREFRONT DOOR & SIDELIGHT.
6	REMOVE EXISTING SIGNAGE. SEAL MOUNTING HOLE LOCATIONS w/ WHITE SEALANT.
7	REMOVE DAMAGED WALL PANELS. INFILL WITH SALVAGED PANELS.
8	REMOVE EXTERIOR & INTERIOR WALL PANELS AT DOORS. INSTALL WITH NEW SMOOTH PROFILE PANELS; SEE ELEVATIONS.
9	REMOVE EXISTING WALL PANELS & WINDOWS. SALVAGE EXISTING WINDOWS FOR OWNER & STORE IN LOCATION AS DIRECTED BY OWNER. SALVAGE EXTERIOR WALL PANELS IN UN-DAMAGED CONDITION FOR REUSE IN OTHER LOCATIONS ON EXISTING BUILDING - SEE ELEVATIONS. PREP EXISTING WINDOW OPENINGS AT SECOND FLOOR FOR NEW WINDOW UNITS.
10	REMOVE EXISTING ANTENNA (E) - RELOCATE TO NEW LOCATION (R/E)

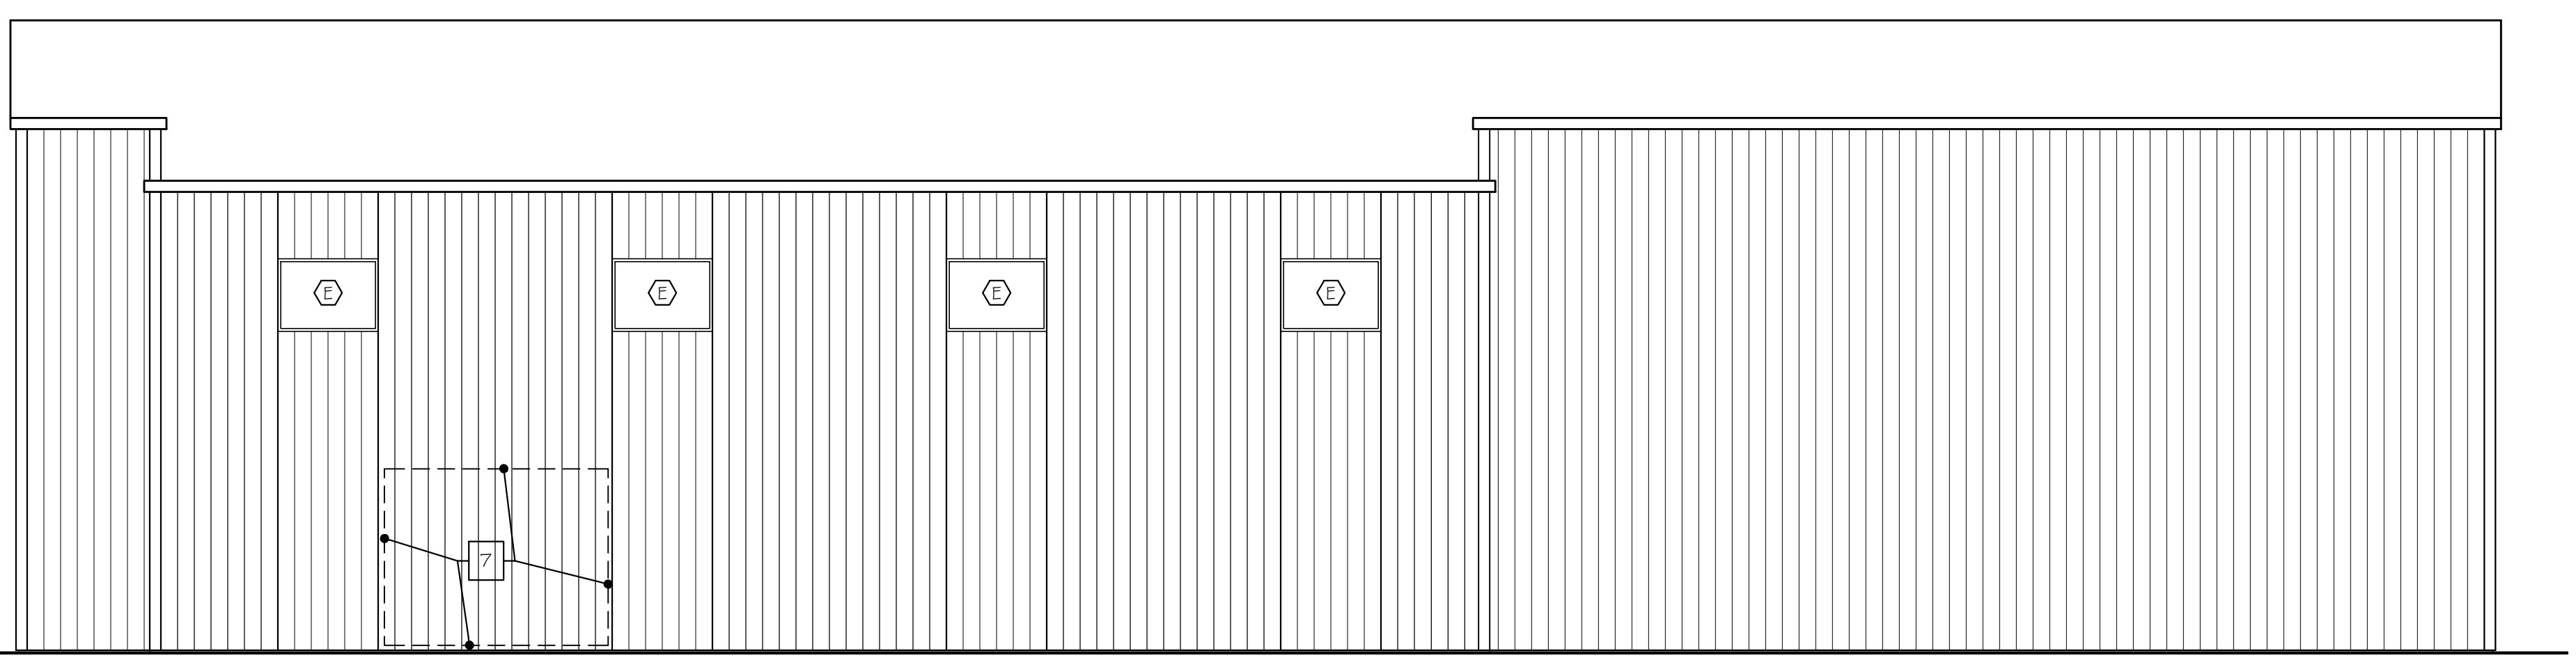

SOUTH ELEVATION  
SCALE: 1/8" = 1'-0"

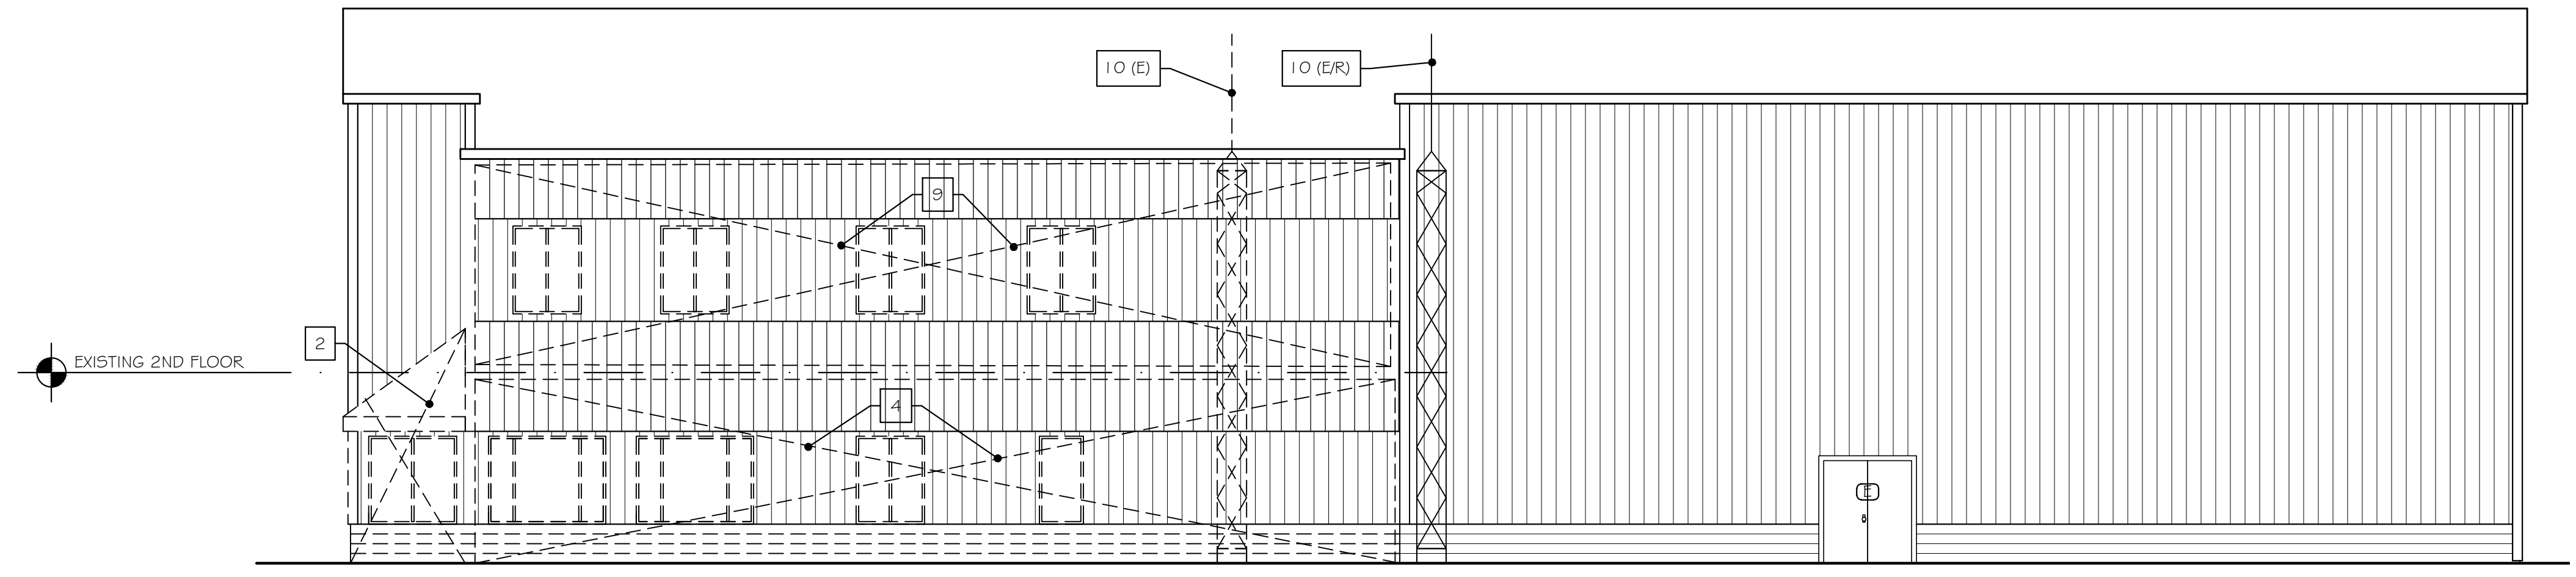

NORTH ELEVATION  
SCALE: 1/8" = 1'-0"

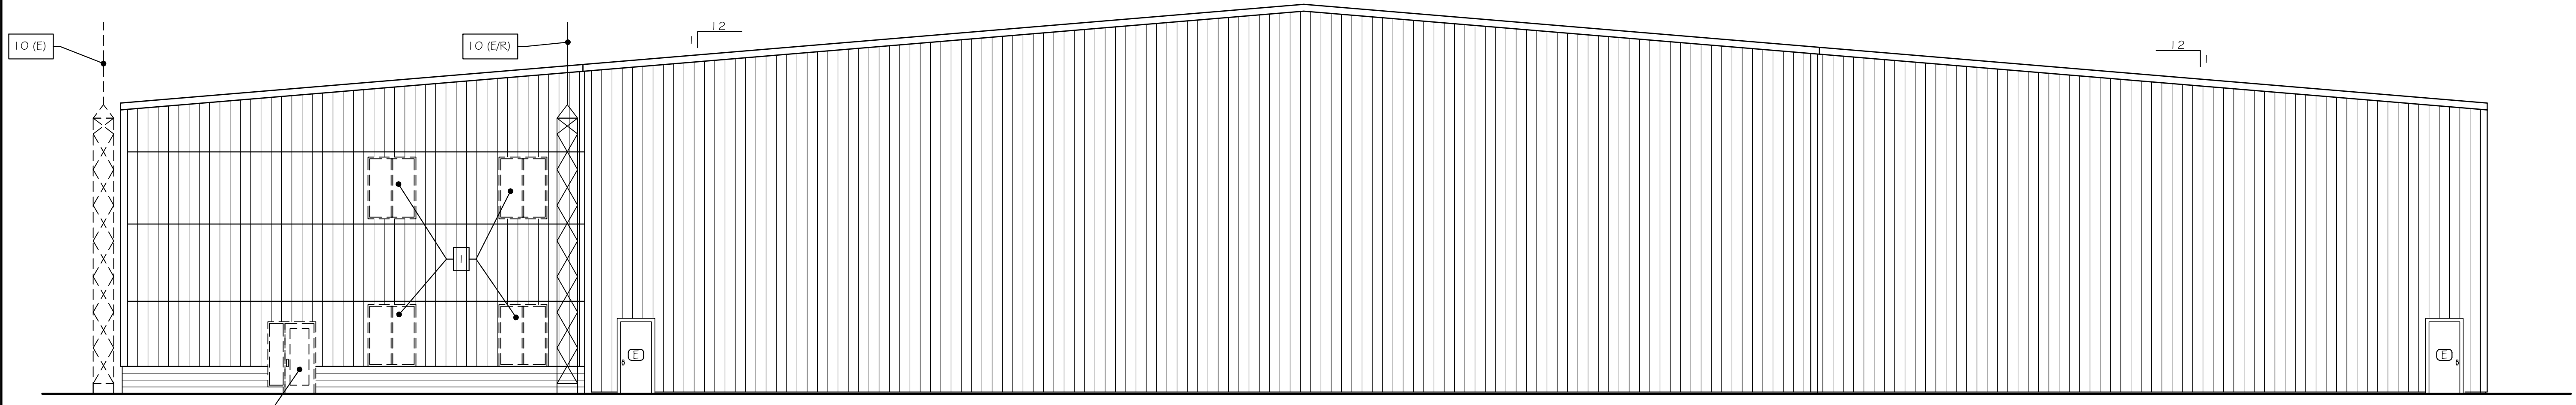

WEST ELEVATION  
SCALE: 1/8" = 1'-0"