

PARTITION LEGEND


	EXISTING
	PHASE I

FLOOR PLAN AT NEW TERMINAL ADDITION
 SCALE: 1/8" = 1'-0"


- PARTITION NOTES:**
- SEE FOR ALL INTERIOR PARTITIONS U.N.O.
 - SEE FOR PARTITION TYPE (ONE HOUR RATED)
 - SEE FOR PARTITION TYPE



- NOTES:**
- SEE EXTERIOR ELEVATIONS FOR NEW WINDOWS AT EXISTING OPENINGS TO K2MAN.
 - SEE FLOOR FINISHES PLAN FOR ADDITIONAL DIMENSIONS.
 - SEE WINDOW SCHEDULE FOR NEW INTERIOR WINDOWS AT EXISTING SECOND FLOOR FAA OFFICE AREA OPENINGS. REFER TO DEMOLITION ELEVATIONS NOTES .
 - SEE 1-A23 FOR SIGNAGE.

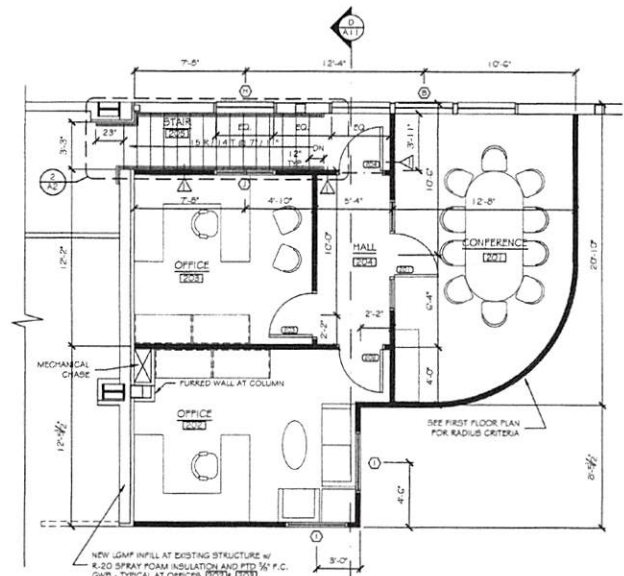

OFFICES ABOVE PILOTS SUITE
 SCALE: 1/4" = 1'-0"

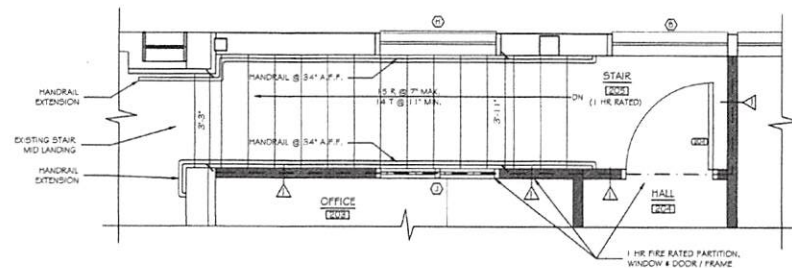

STAIR 205 PLAN
 SCALE: 1/2" = 1'-0"

② main Entry Sign
Allocated Building Space Frontage 33 ft x 26ft

PHASE I
NEW TERMINAL
ADDITION
FLOOR PLAN

DATE: 14 DEC '15
 SCALE: AS NOTED
 DRAWN: BGM/mgk
 JOB NO: 150655
 SHEET: A2

COPYRIGHT REPRODUCTION OR SALE OF THIS DOCUMENT WITHOUT WRITTEN PERMISSION FROM GRANT HAYS ASSOCIATES IS PROHIBITED.