

Stantec Consulting Services Inc.
 5 Dartmouth Drive, Suite 101
 Auburn NH U.S.A.
 03032-3984
 Tel. 603.669.8672
 Fax. 603.669.7636
 www.stantec.com

Stantec


Copyright Reserved

The Contractor shall verify and be responsible for all dimensions. DO NOT scale the drawing - any errors or omissions shall be reported to Stantec without delay.
 The Contractor shall verify and be responsible for all dimensions. DO NOT scale the drawing - any errors or omissions shall be reported to Stantec without delay.
 The Copyrights to all designs and drawings are the property of Stantec. Reproduction or use for any purpose other than that authorized by Stantec is forbidden.


Consultants

Legend

Notes

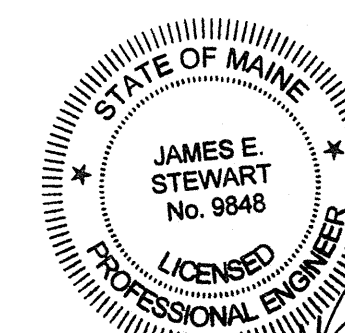

JES
9-21-13

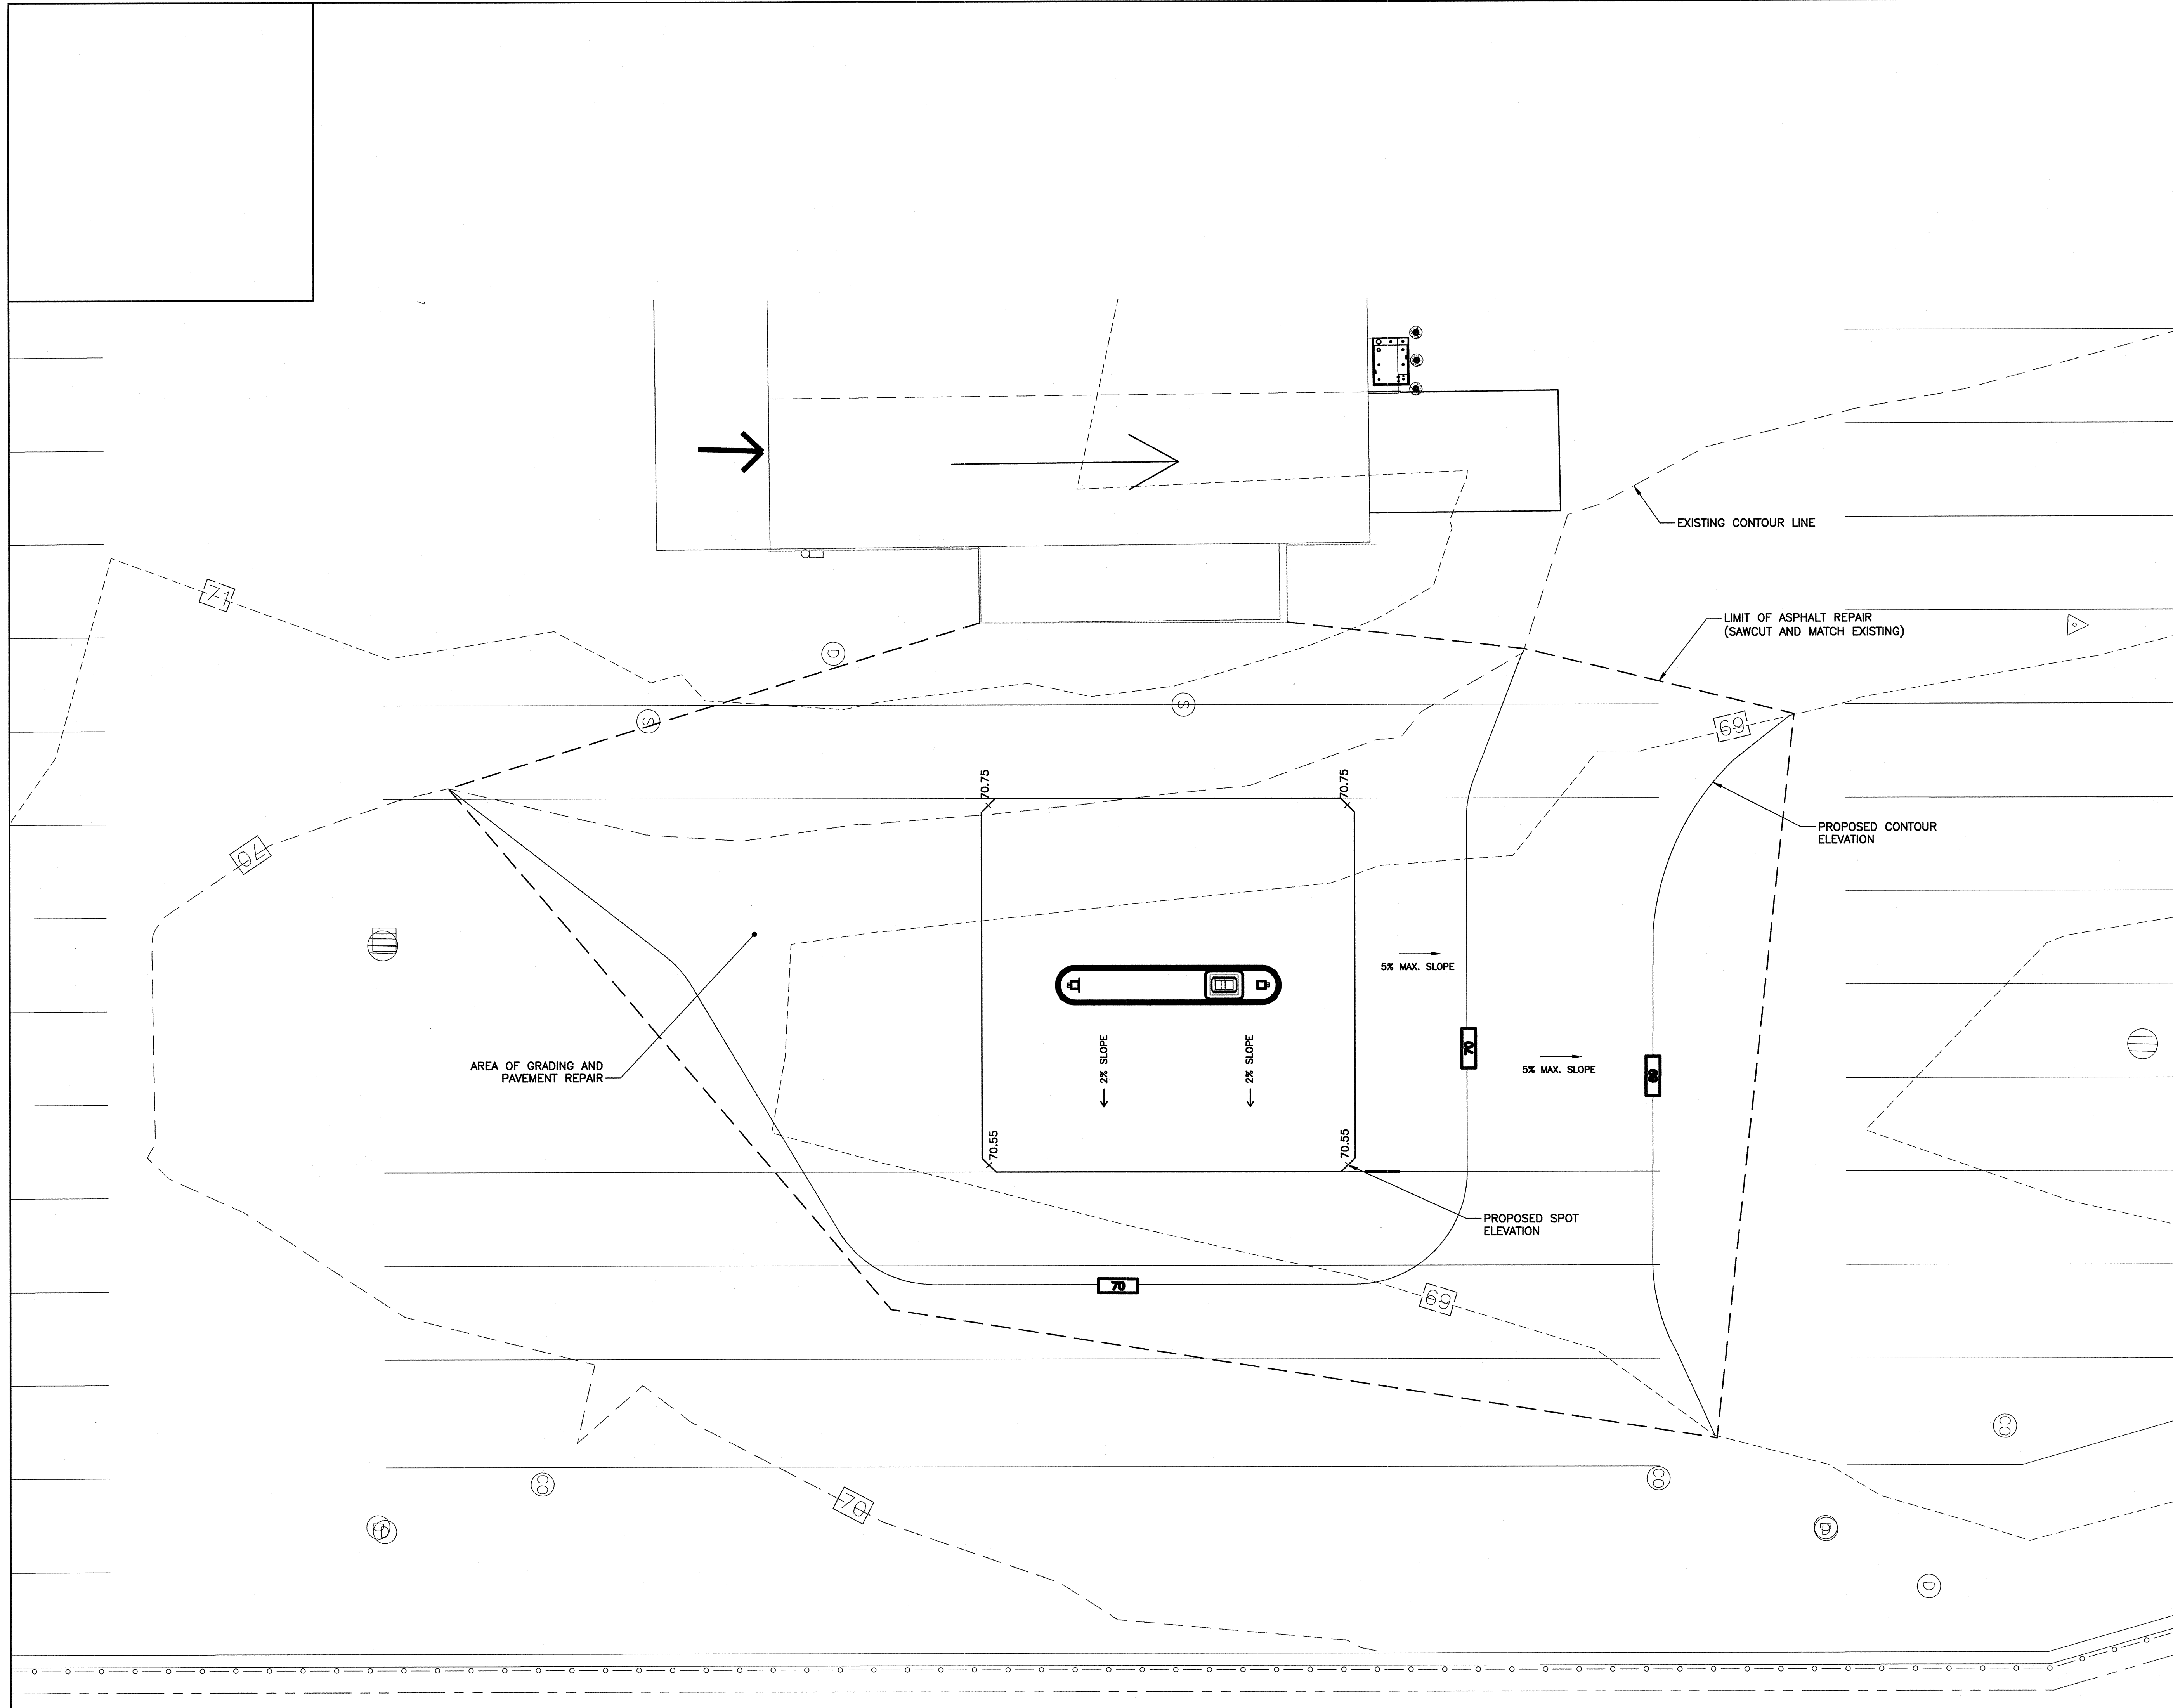

Revision	By	Appd.	YY.MM.DD
ISSUE FOR PERMIT	JES	JES	13.09.27
ISSUE FOR BID	JES	JES	13.09.10
Issued	By	Appd.	YY.MM.DD

File Name: 02_191711186_FS.C.dwg JSW JKM/JSC JSW 1-20-12
 Dwn. Chkd. Dsgn. YY.MM.DD



Client/Project
 THE HERTZ CORPORATION

ABOVEGROUND STORAGE TANK
 INSTALLATION AND RELATED WORK
 PORTLAND, ME

Title
 GRADING PLAN

Project No. 191711186 Scale AS NOTED

Drawing No. FS.C.1 Sheet of 19 Revision 0