


GRANT HAYS  
ASSOCIATES

ARCHITECTURE & INTERIOR DESIGN  
P.O. BOX 6179 FALMOUTH MAINE 04103  
507.871.5900 www.granthays.com

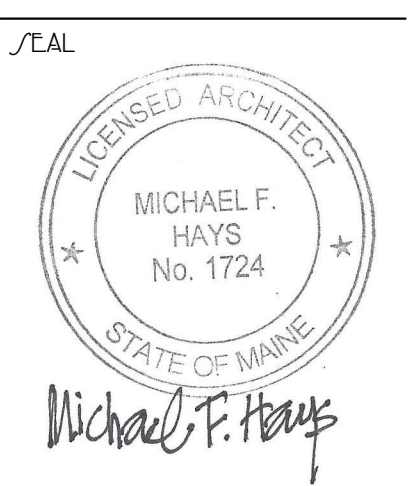

REVISIONS

PROJECT NAME

NORTHEAST AIR  
NORTH HANGAR  
1071 WESTBROOK STREET - PORTLAND, MAINE 04102

MEET


ROOF  
PLAN

DATE: 8/EP 2017  
SCALE: 1/8"=1'-0"  
DRAWN: MFH/mgk  
JOB NO: 160350

MEET  
**A-2**

COPYRIGHT  
REPRODUCTION OR REVUE OF THIS  
DOCUMENT WITHOUT WRITTEN  
PERMISSION FROM GRANT HAYS  
ASSOCIATES IS PROHIBITED.

3  
A-3  
WESTBROOK STREET

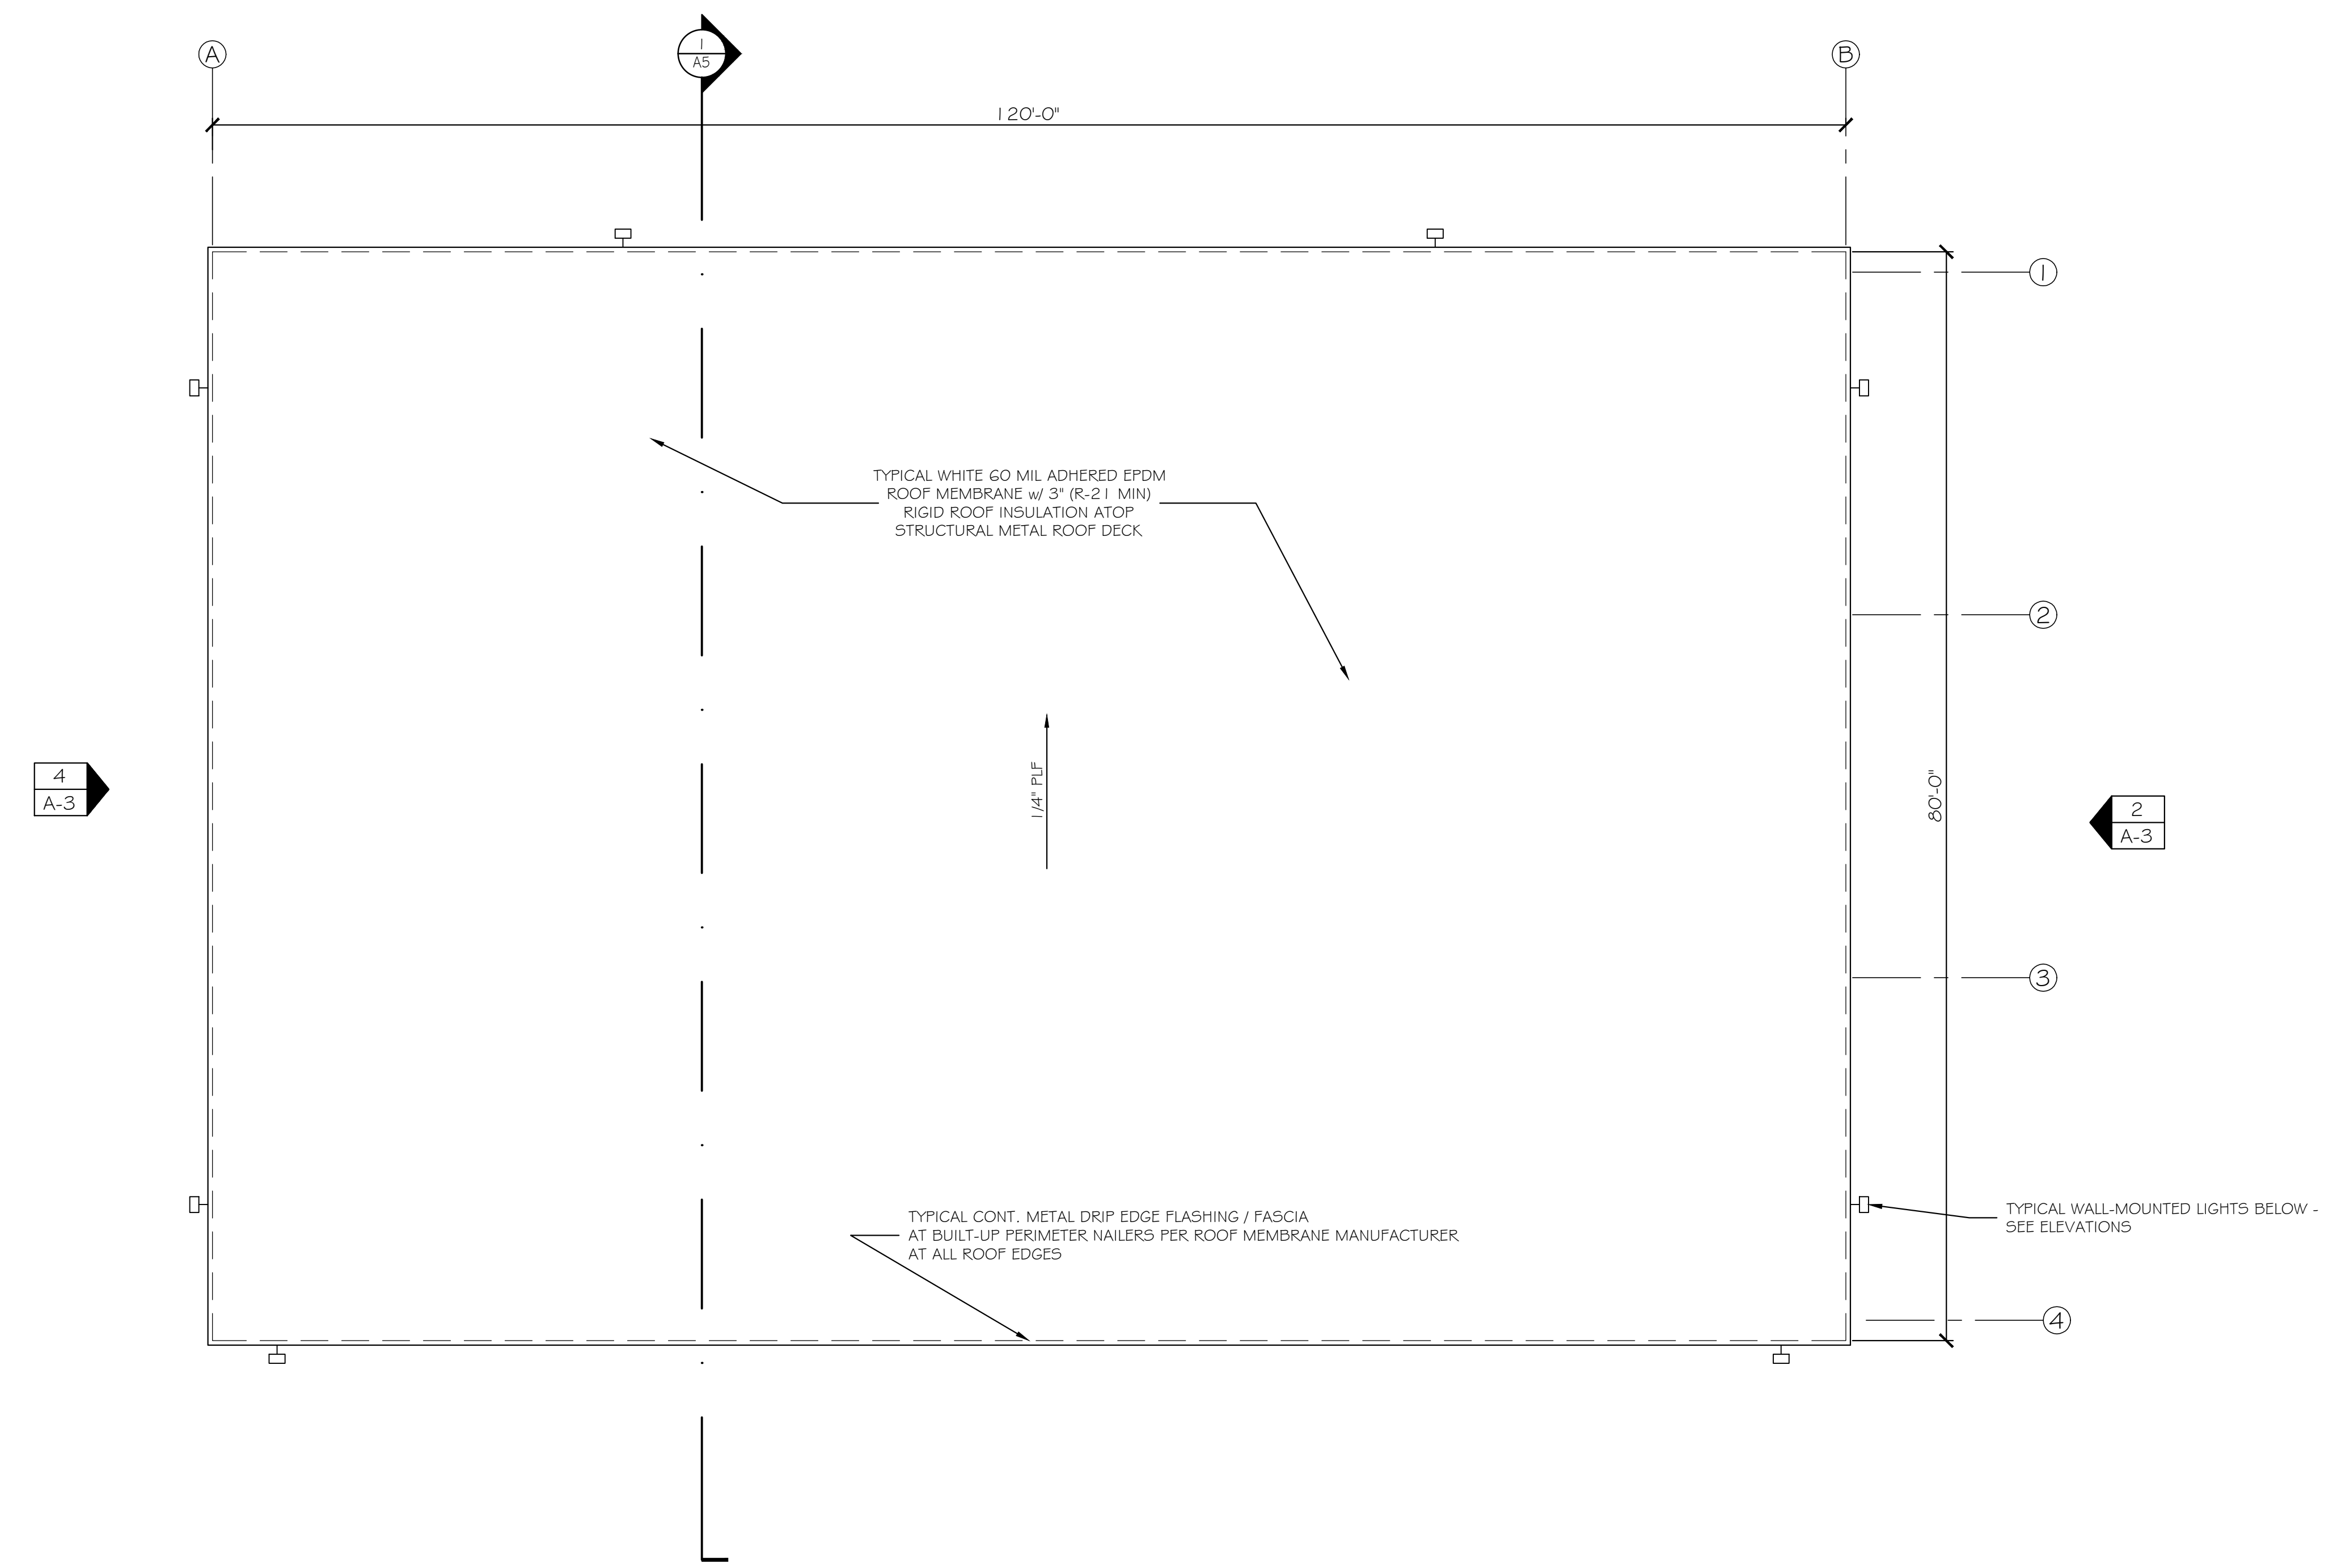

**PROPOSED NEW HANGAR ROOF PLAN**  
SCALE: 1/8" = 1'-0"



- NOTES
1. ALL ROOF ASSEMBLY DETAILS SHALL BE IN ACCORDANCE WITH ROOF MEMBRANE MANUFACTURER'S STANDARD DETAILS. SEE SITE DRAWINGS FOR ADDITIONAL INFORMATION.
  2. ALL MEMBRANE & MEMBRANE FLASHING SHALL BE WHITE. ALL EXPOSED SEALANTS SHALL BE WHITE.
  3. ALL EXPOSED FLASHING / TRIM SHALL BE WHITE.
  4. PROVIDE 30-YEAR MANUFACTURER'S WARRANTY FOR ROOFING MATERIAL AND 10-YEAR WARRANTY FOR INSTALLATION LABOR (MINIMUM).