

NORTHEAST AIR-NORTH HANGAR PROJECT

PORTLAND INTERNATIONAL JETPORT
PORTLAND, MAINE

APPLICANT:

NORTHEAST AIR

1011 WESTBROOK STREET
PORTLAND, MAINE 04102

ENGINEER/SURVEYOR:




WWW.SEAGOTECHNICS.COM

75 John Roberts Rd. Suite 1A South Portland, ME 04106
250 Goddard Rd. Suite B Lewiston, ME 04240
Tel. 207-200-2100 Tel. 207-783-5656



AREA PLAN
SCALE: 1" = 120'

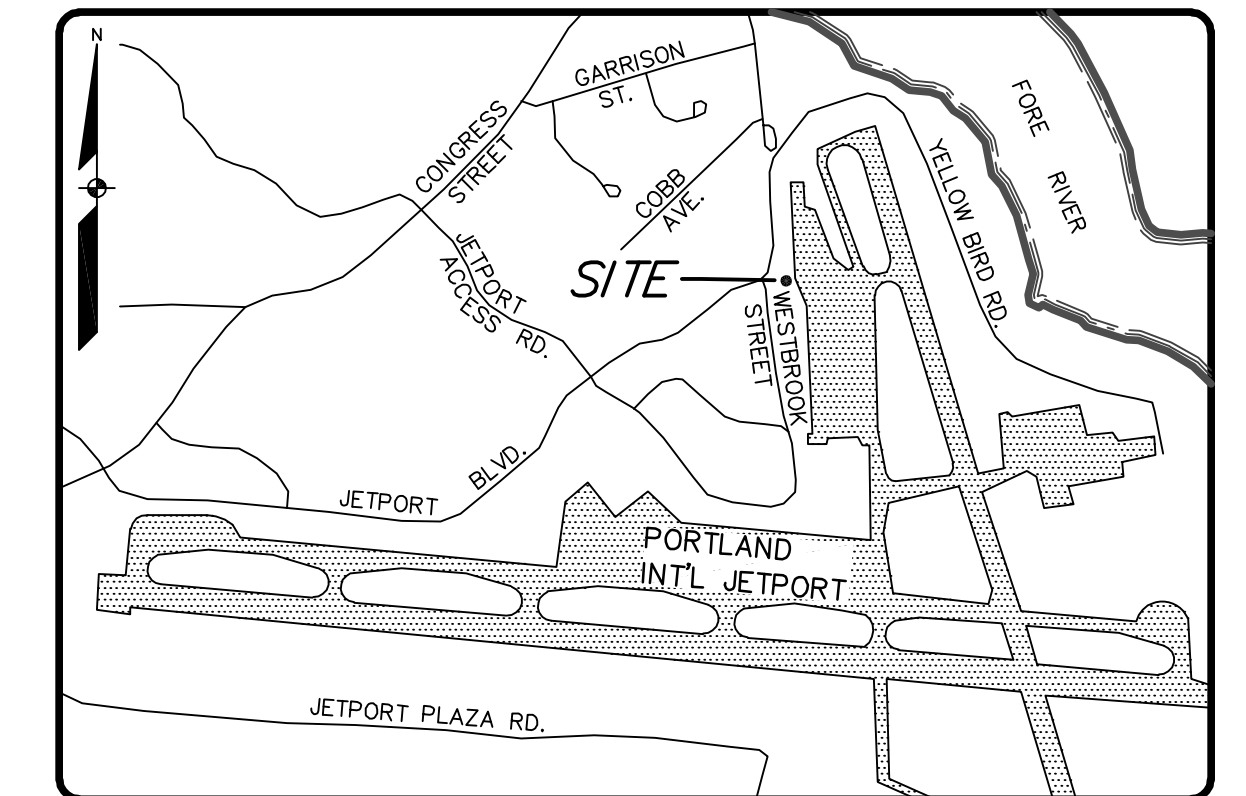


LOCATION MAP

NTS

INDEX OF PLANS

SHEET NO.	SHEET TITLE
1	COVER SHEET
2	SITE PLAN
3	GRADING & UTILITY PLAN
4	DETAILS
5	DETAILS
6	DETAILS
ATTACHMENT	SURVEY
ATTACHMENT	ARCHITECTURAL PLAN

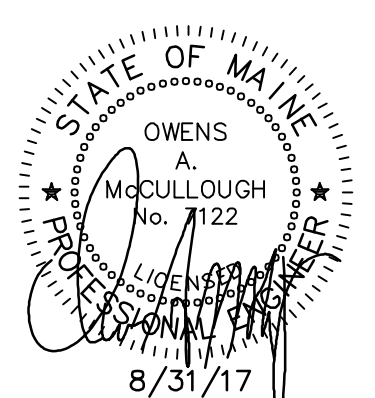

REVISED THROUGH 08-31-17

16123C.dwg, TAB C