


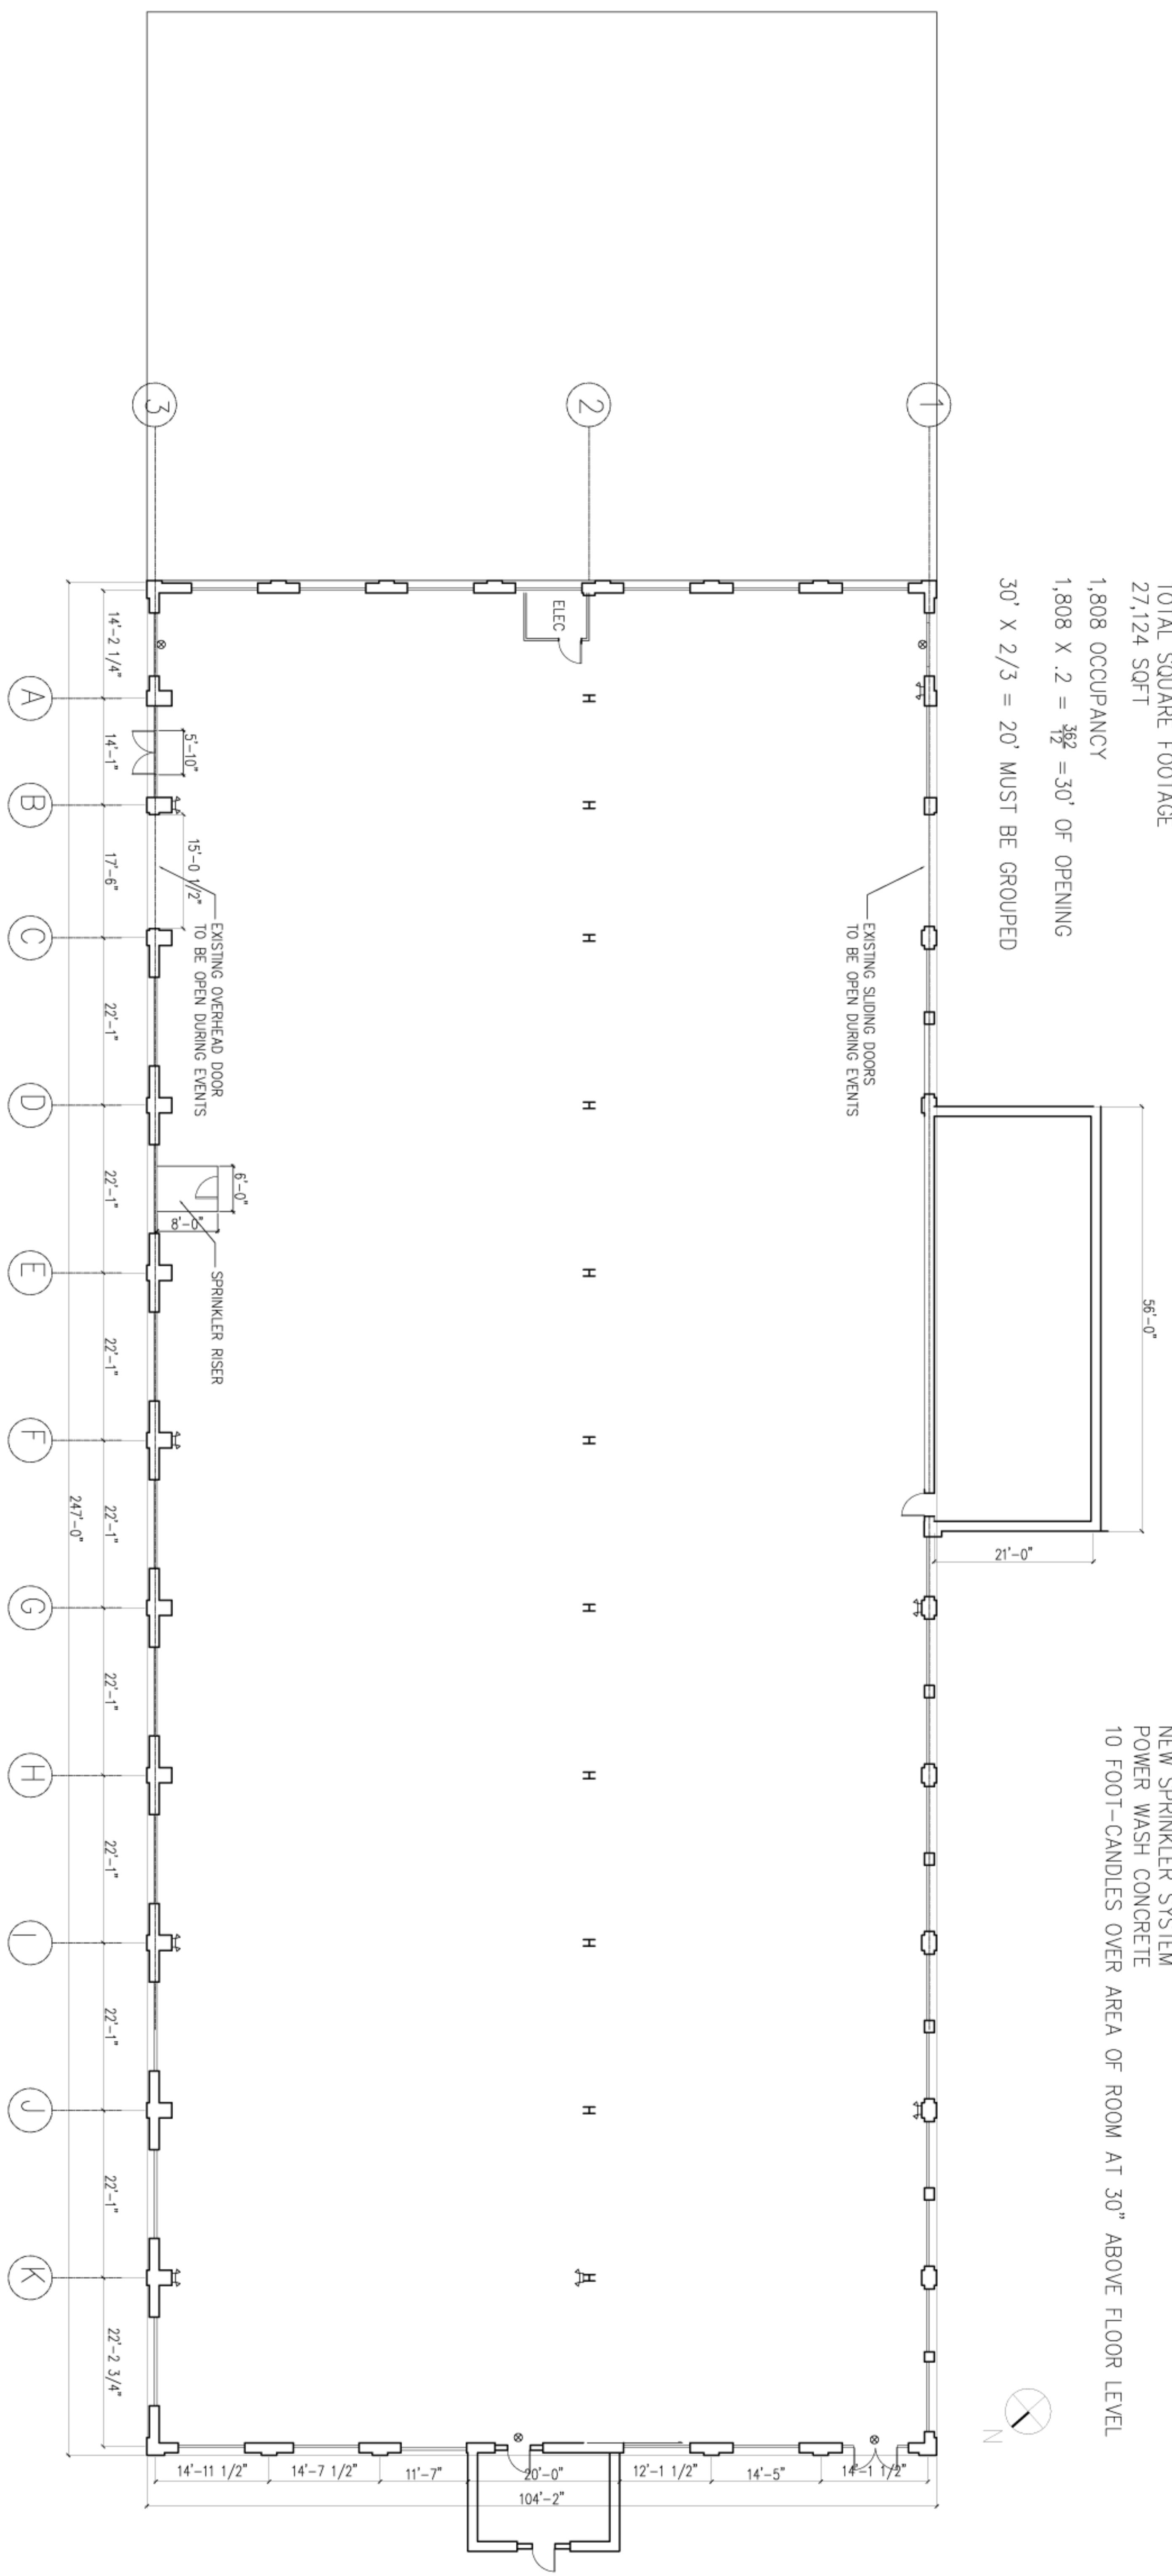

TOTAL SQUARE FOOTAGE  
27,124 SQFT  
1,808 OCCUPANCY  
1,808 X .2 =  $\frac{362}{2}$  = 30' OF OPENING  
30' X 2/3 = 20' MUST BE GROUPED

NEW SPRINKLER SYSTEM  
POWER WASH CONCRETE  
10 FOOT-CANDLES OVER AREA OF ROOM AT 30" ABOVE FLOOR LEVEL



<b>A1.01</b>	Date: 7-23-2014	Scale: 3/32" = 1'-0"	Revisions:	Project: THOMPSON'S POINT- BRICK SOUTH	Architect: ARCHETYPE	Consultant:	Prepared For:
	FIRST FLOOR PLAN				THOMPSON'S POINT, PORTLAND ME	48 Union Wharf Portland, Maine 04101 (207) 772-6022 Fax (207) 772-4056	

