



West Wing  
1st Floor- 8,885 s.f.  
2nd Floor- 3,912 s.f.  
total- 12,797


**FIRST FLOOR PLAN**  
SCALE: 1/8" = 1'-0"

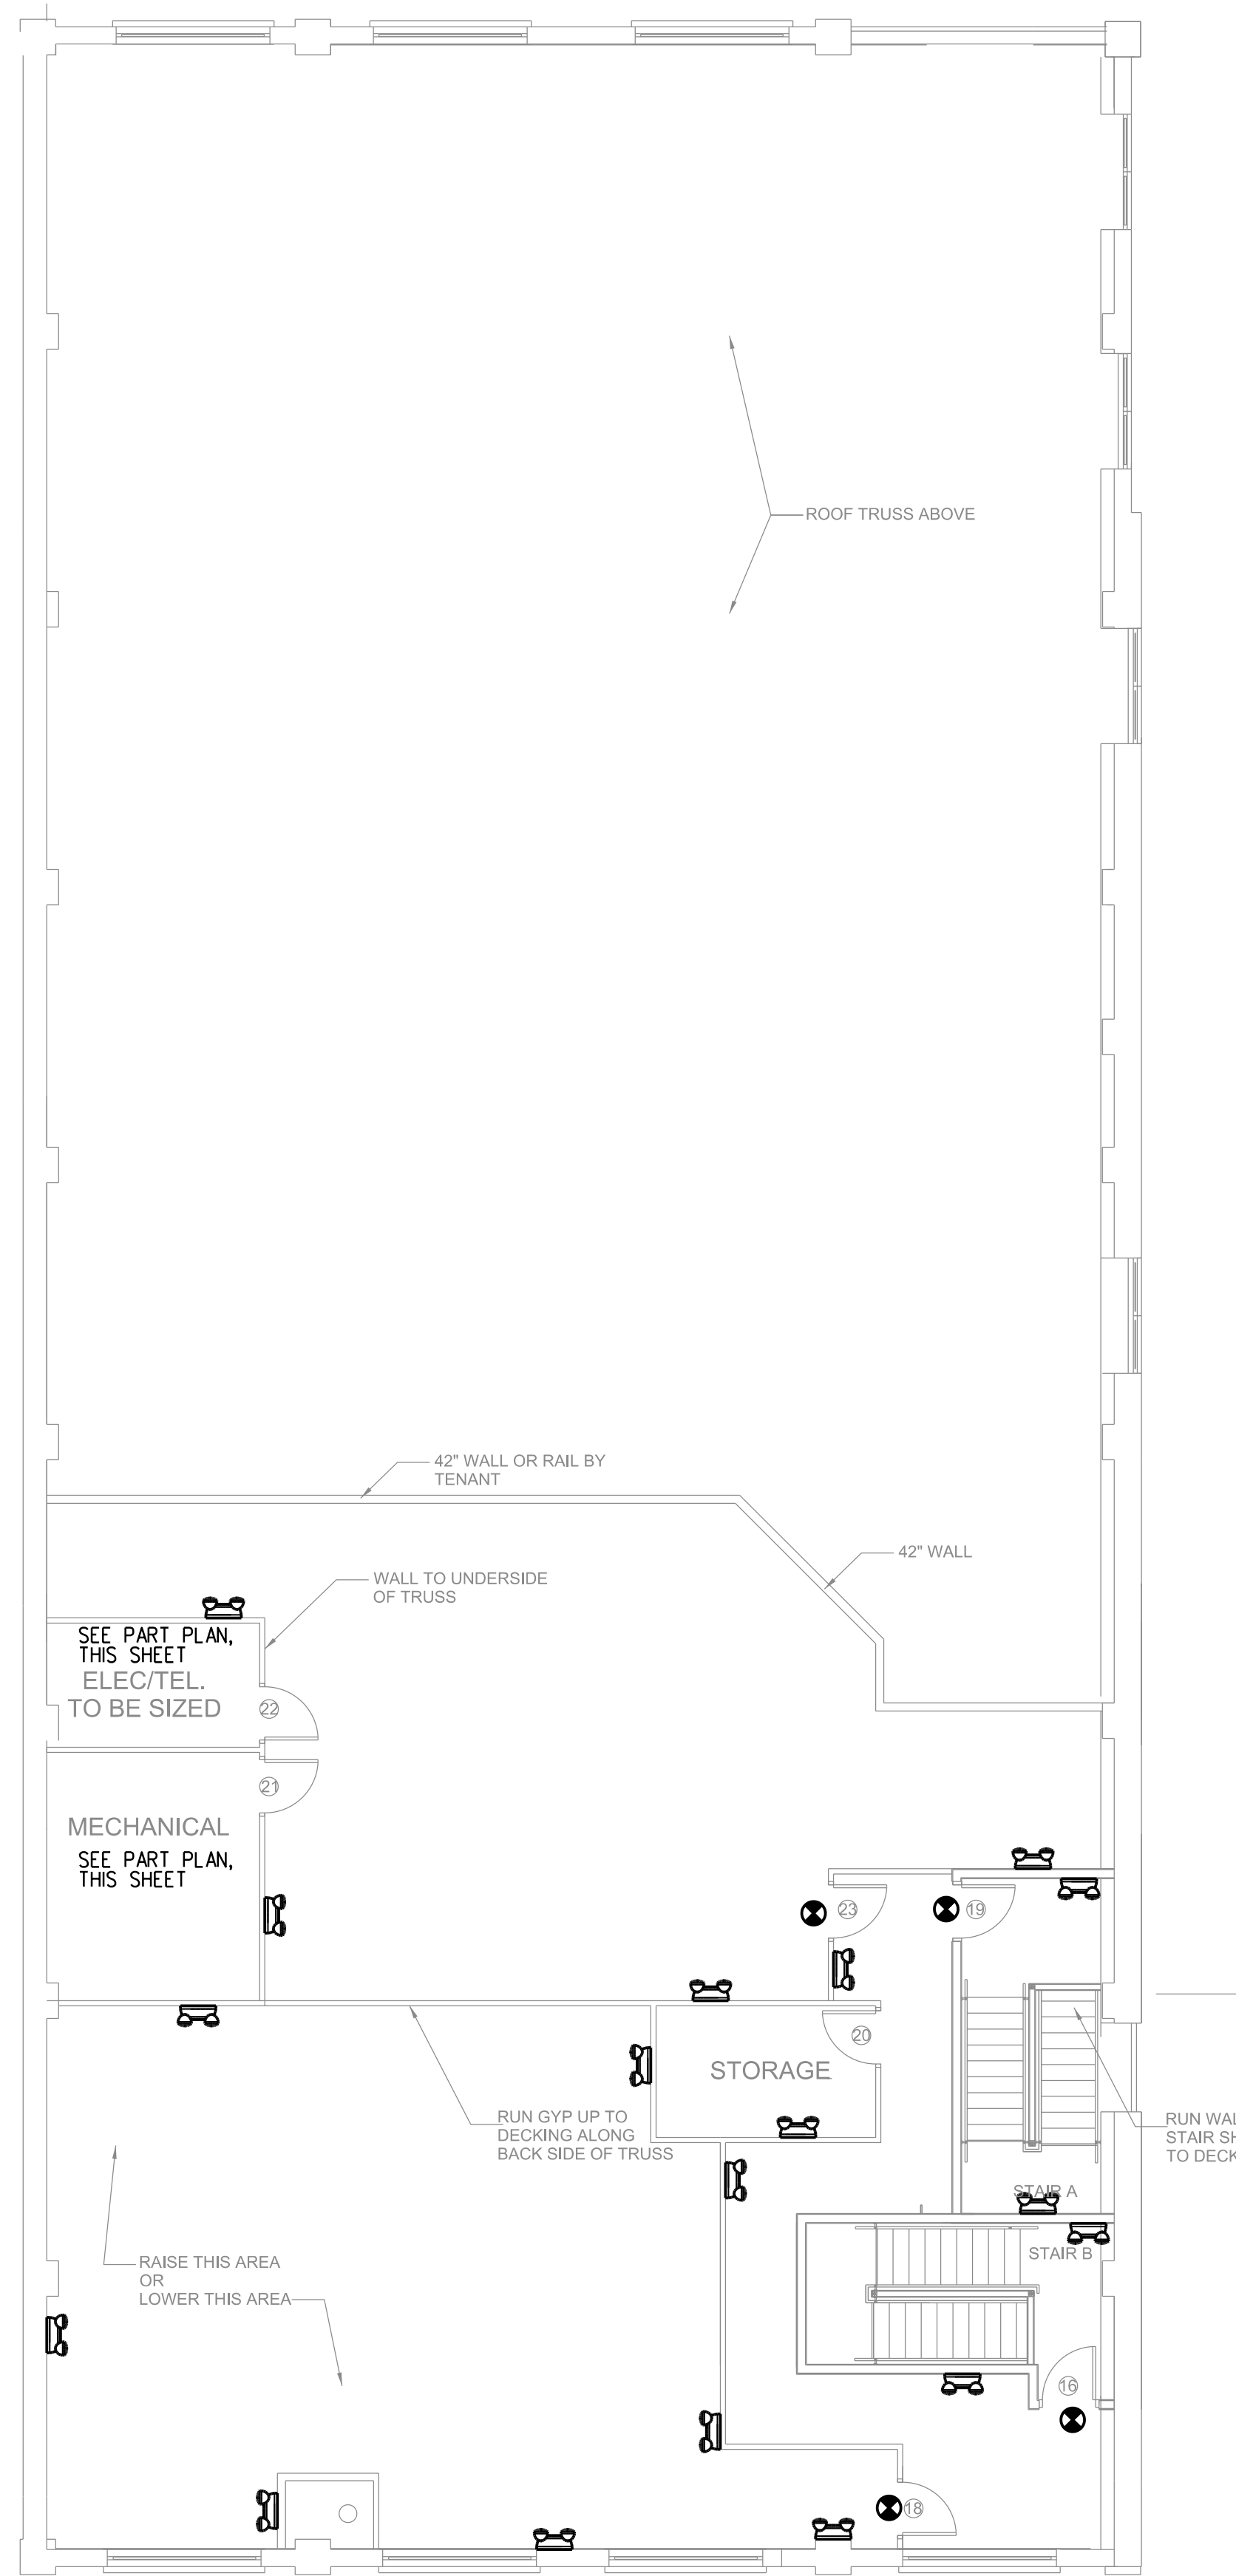


**SECOND FLOOR PLAN**  
SCALE: 1/8" = 1'-0"

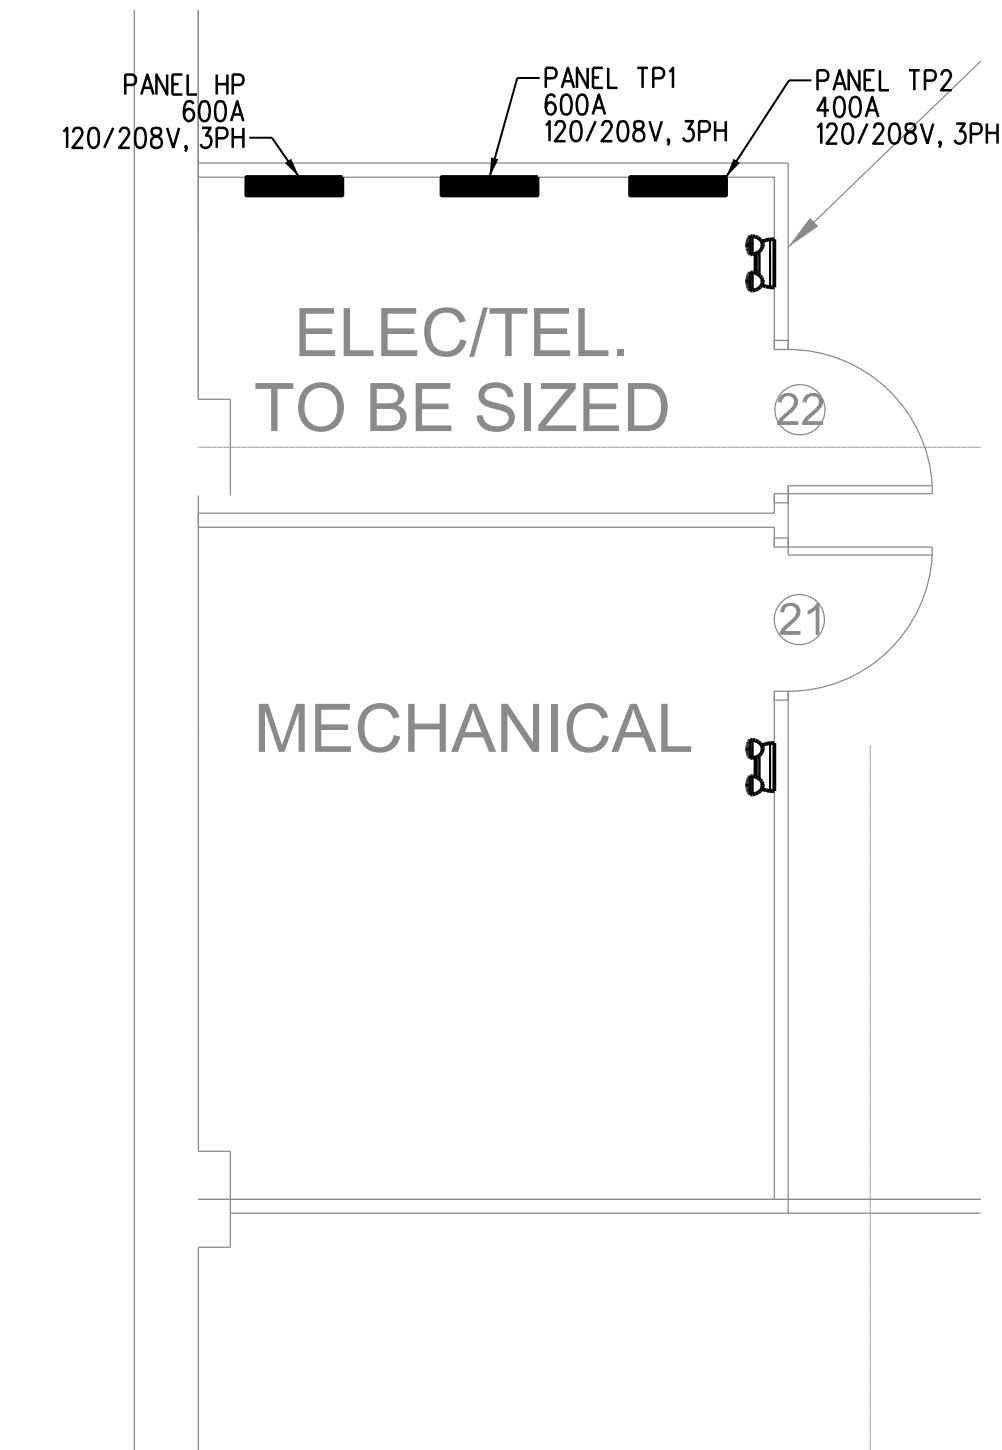

**MECH/ELEC PART PLAN**  
SCALE: 1/4" = 1'-0"

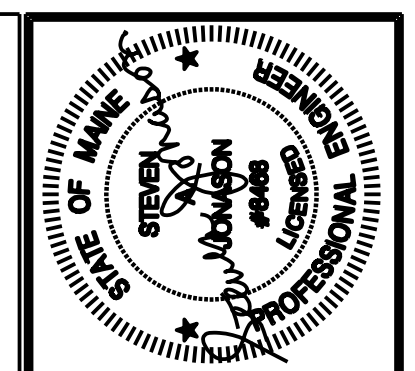

Prepared For:

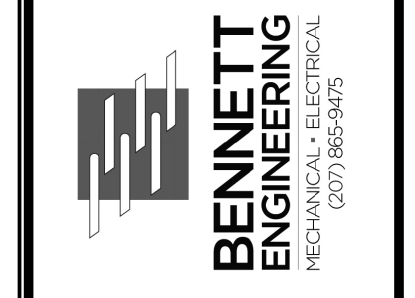

Consultant:

Architect: **ARCHETYPE**  
48 Union Wharf Portland, Maine 04101  
(207) 772-6022 Fax (207) 772-4056

Project: **BRICK NORTH WEST WING**  
THOMPSON'S POINT, PORTLAND ME

Revisions:  
**ISSUED FOR PERMIT**

Date: 8-15-2014  
Scale: 1/8" = 1'-0"  
**LIGHTING FLOOR PLANS**

**E1.01**