




1 FIRST FLOOR PLAN
A1.01 1/8" = 1'-0"

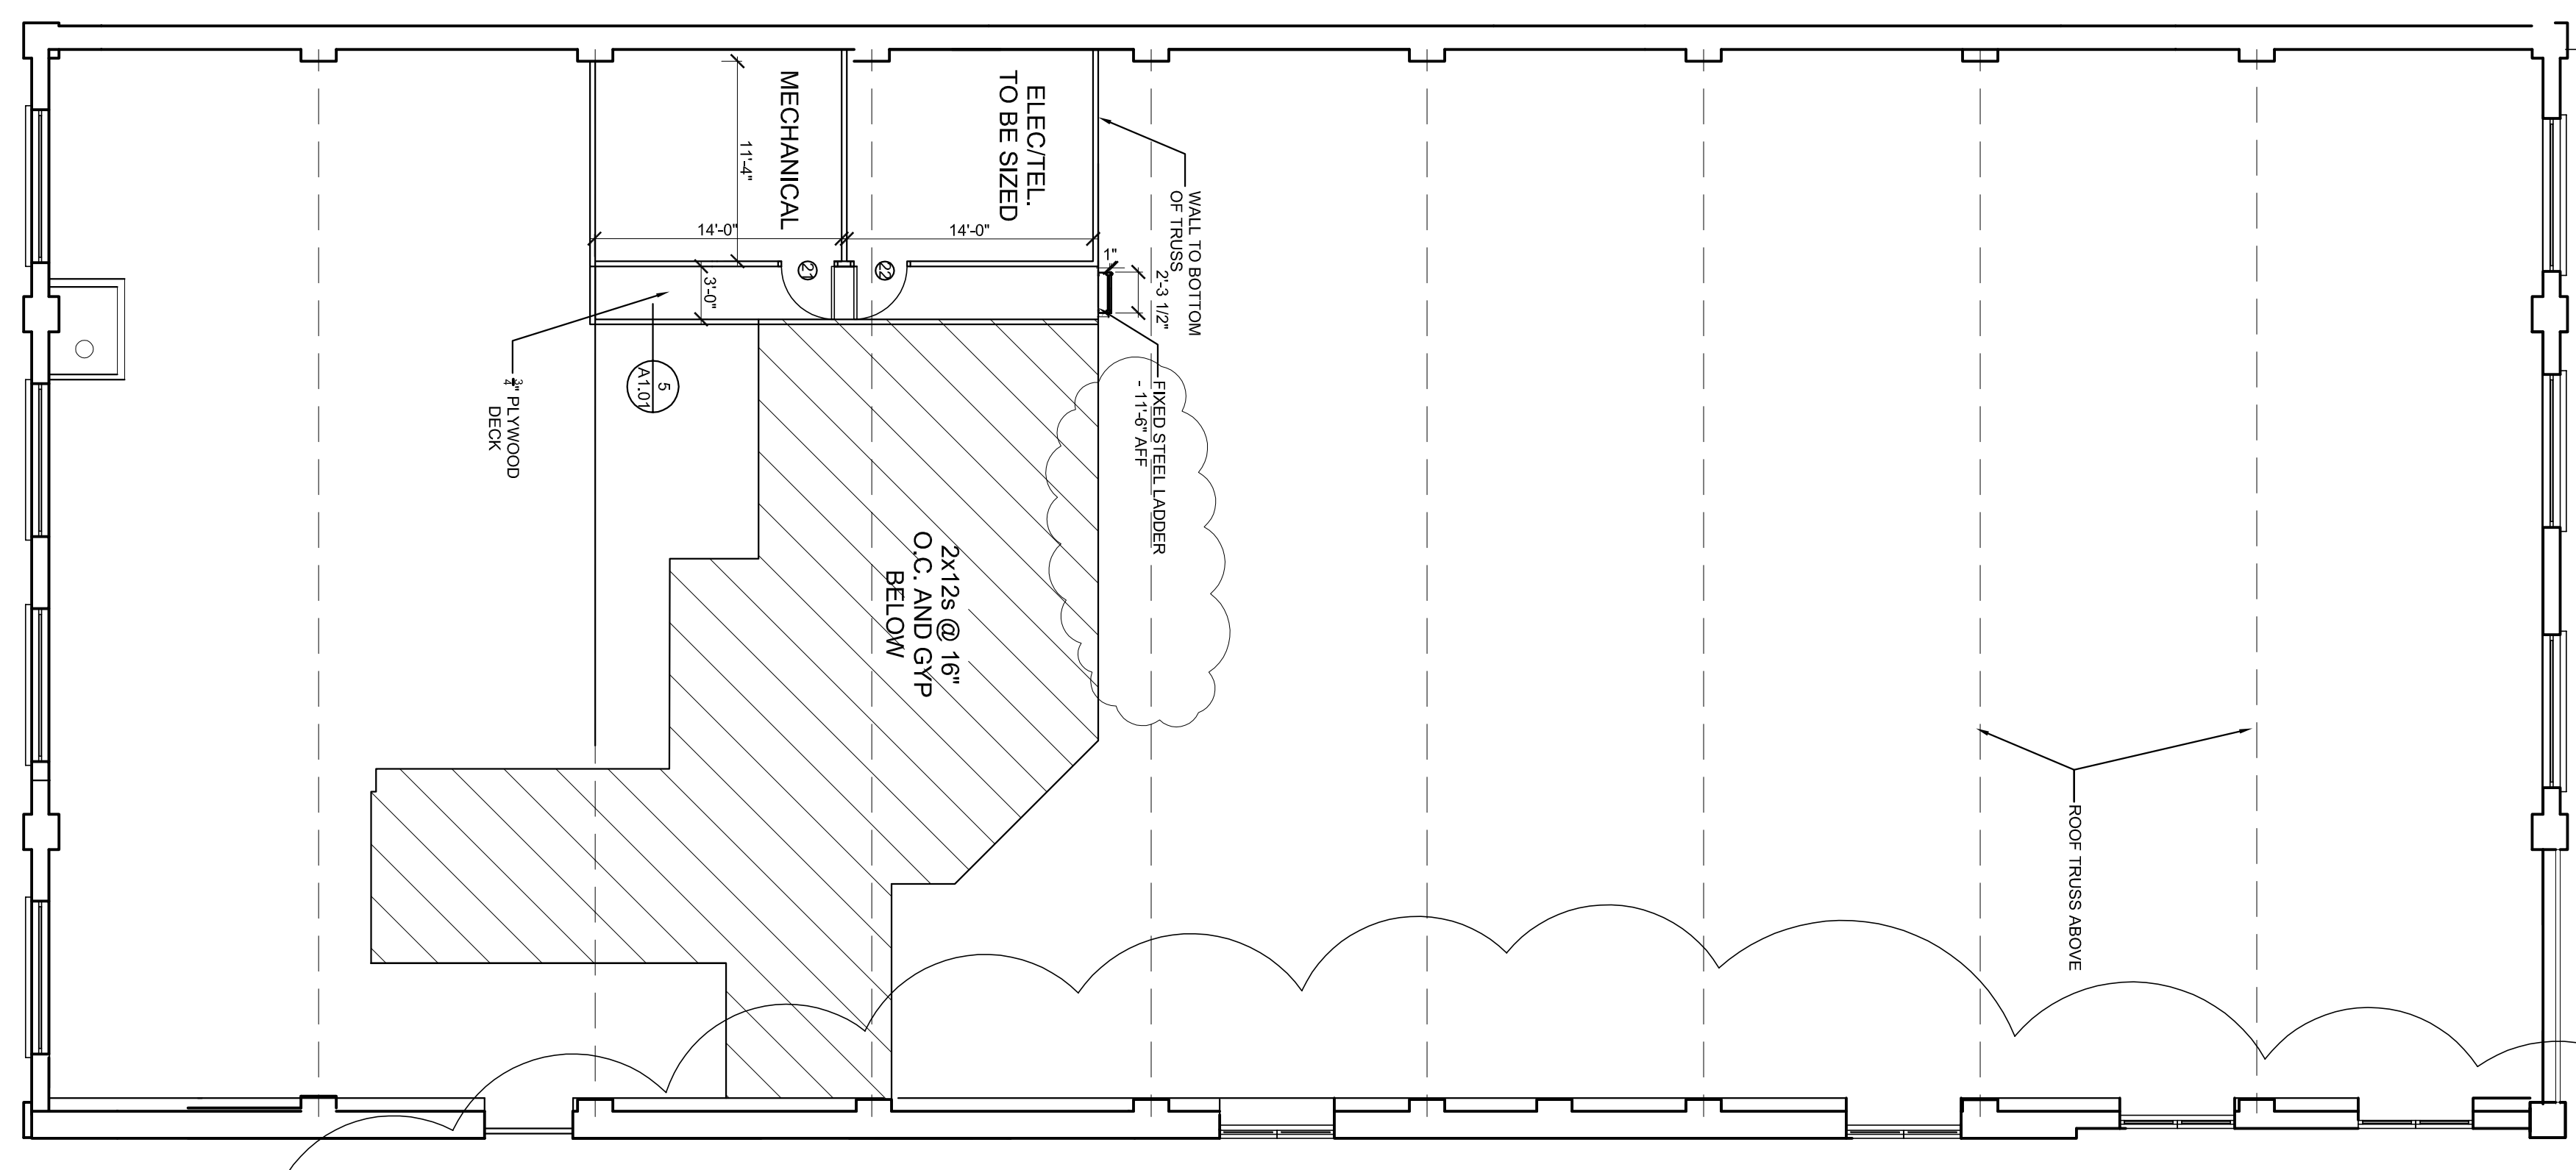

2 SECOND FLOOR PLAN
A1.01 1/8" = 1'-0"

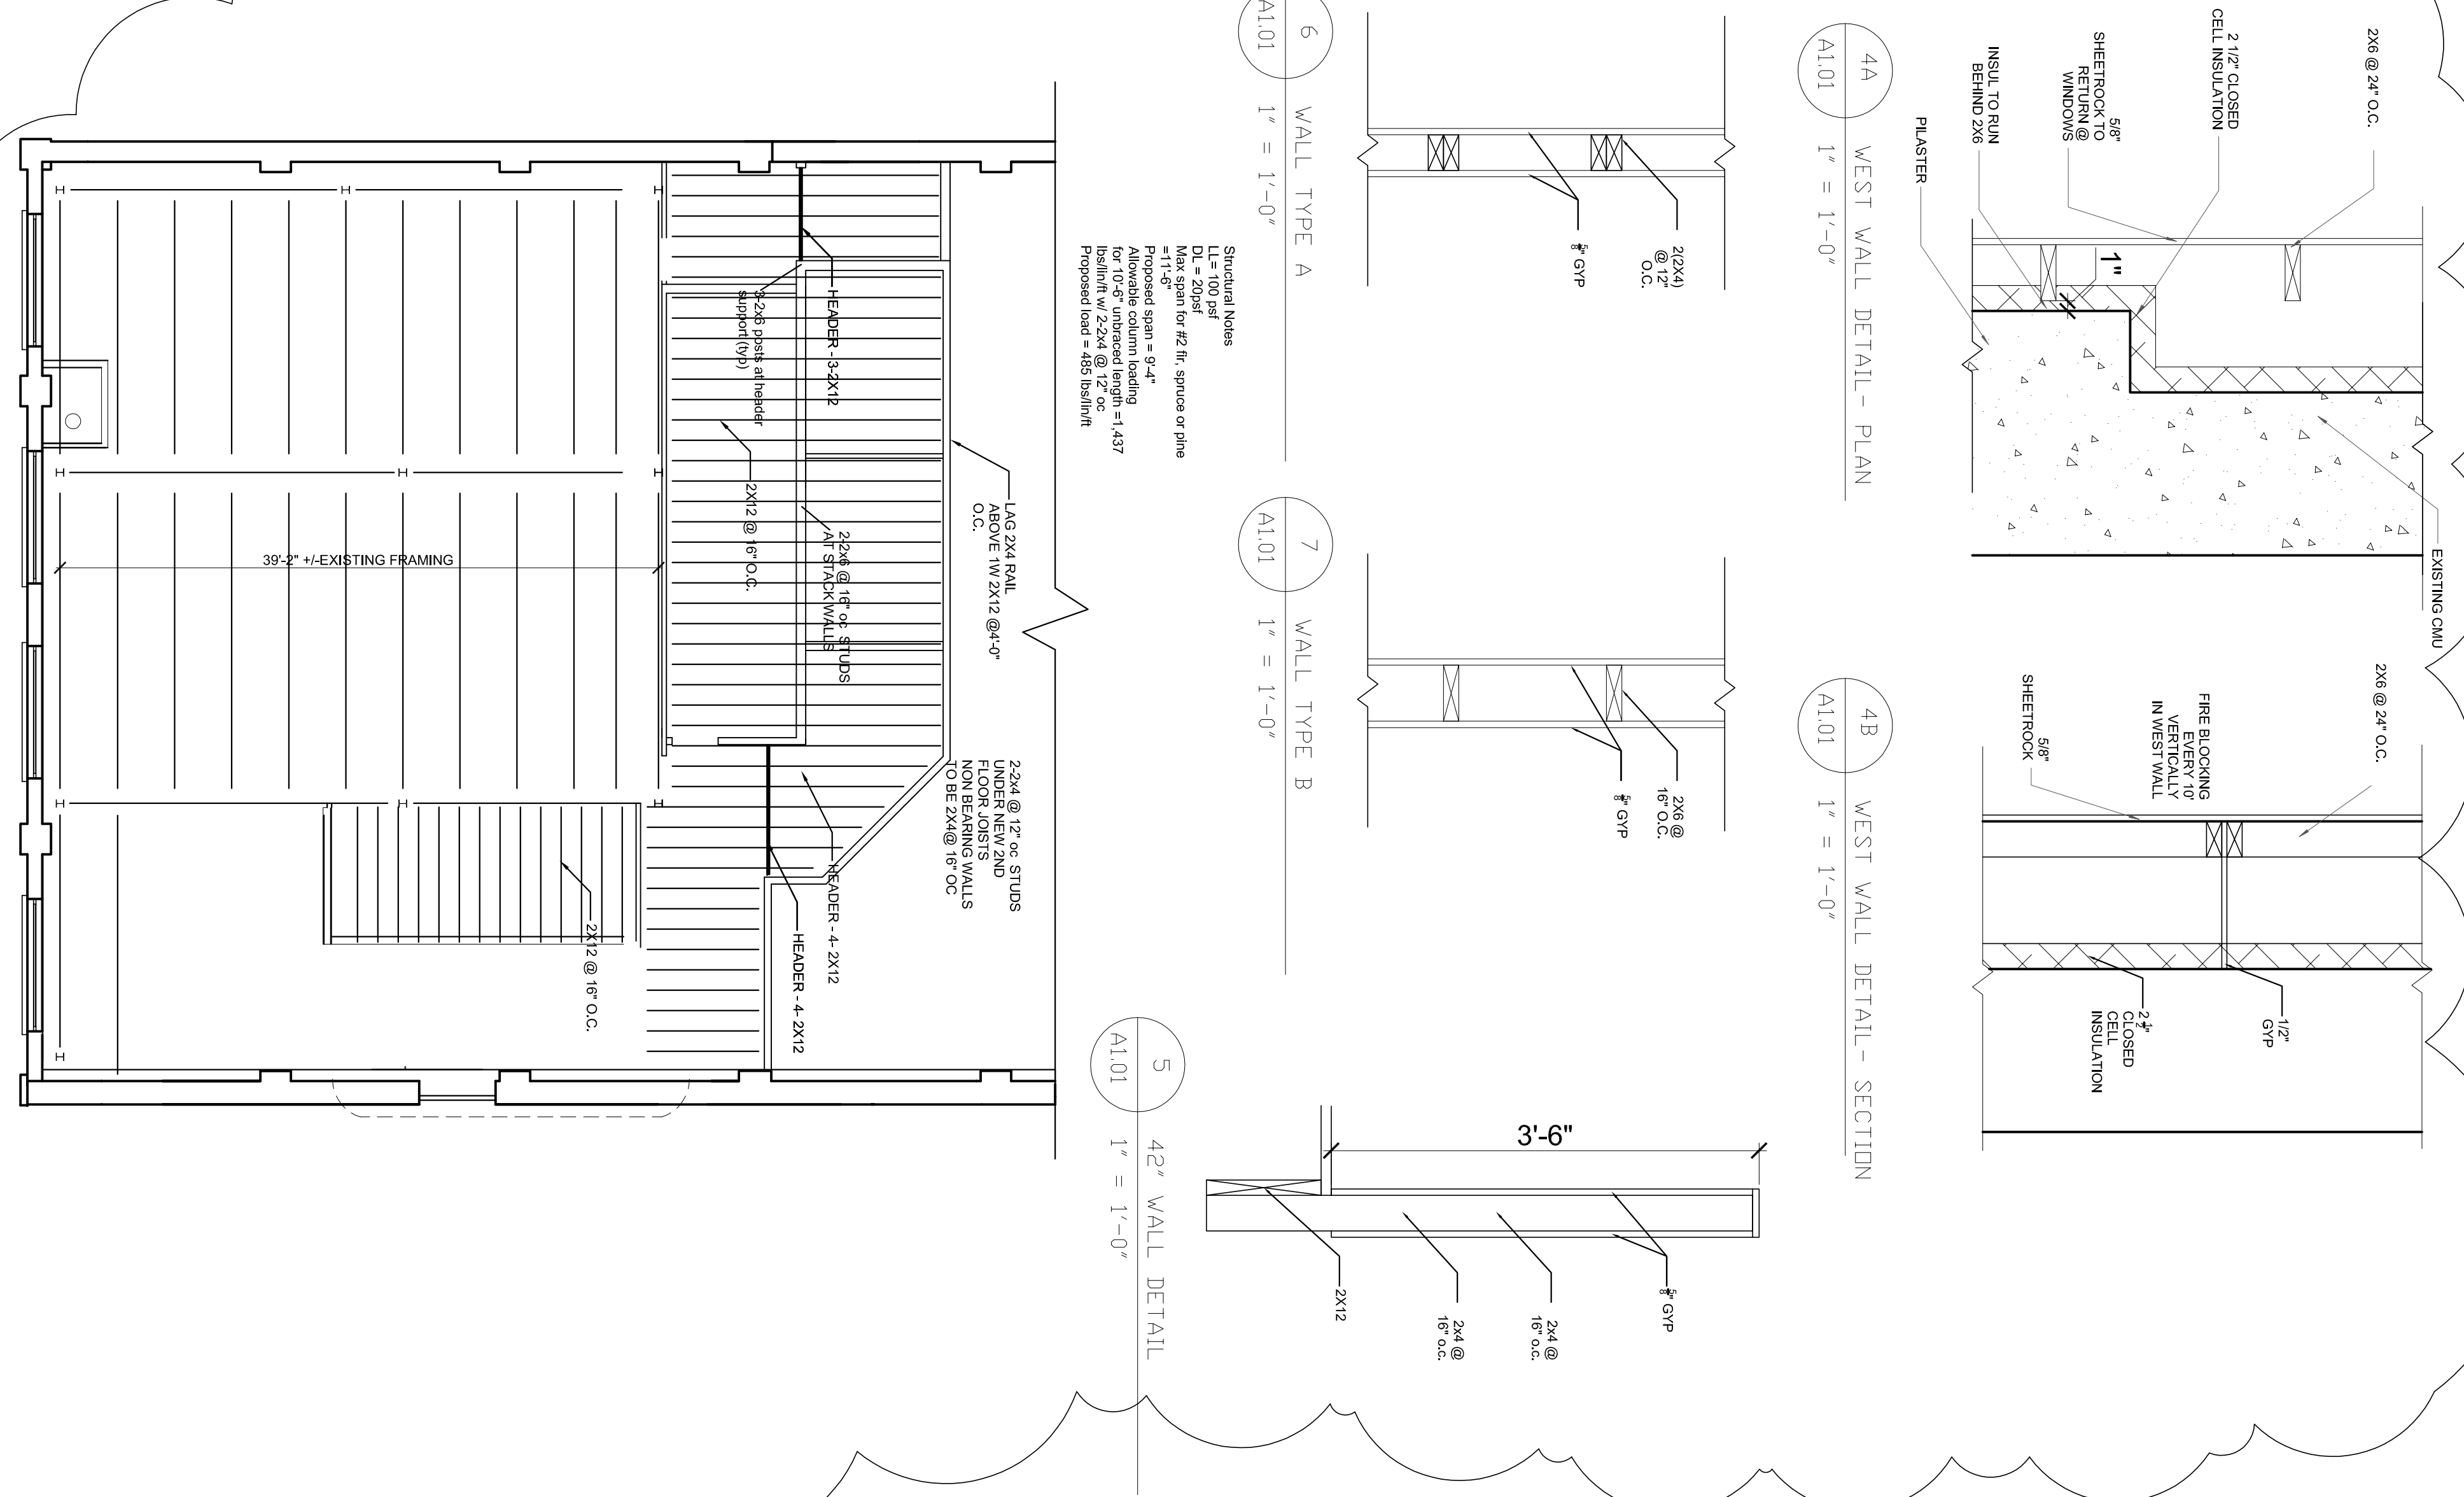

3 SECOND FLOOR FRAMING PLAN
A1.01 1/8" = 1'-0"

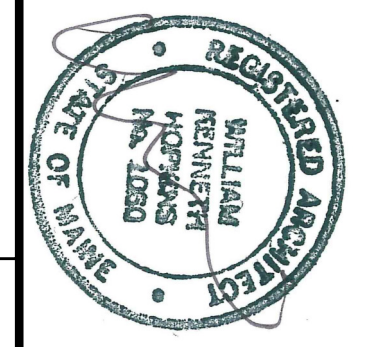

Prepared For:

Consultant:

Architect:
ARCHETYPE
48 Union Wharf Portland, Maine 04101
(207) 772-6022 Fax (207) 772-4056

Project:
BRICK NORTH
WEST WING
PHASE I
THOMPSON'S POINT,
PORTLAND ME

Revisions:
9-24-2014

Date:
9-2-2014
Scale:
1/8" = 1'-0"
FLOOR & FRAMING PLAN
& DETAILS

A1.01