
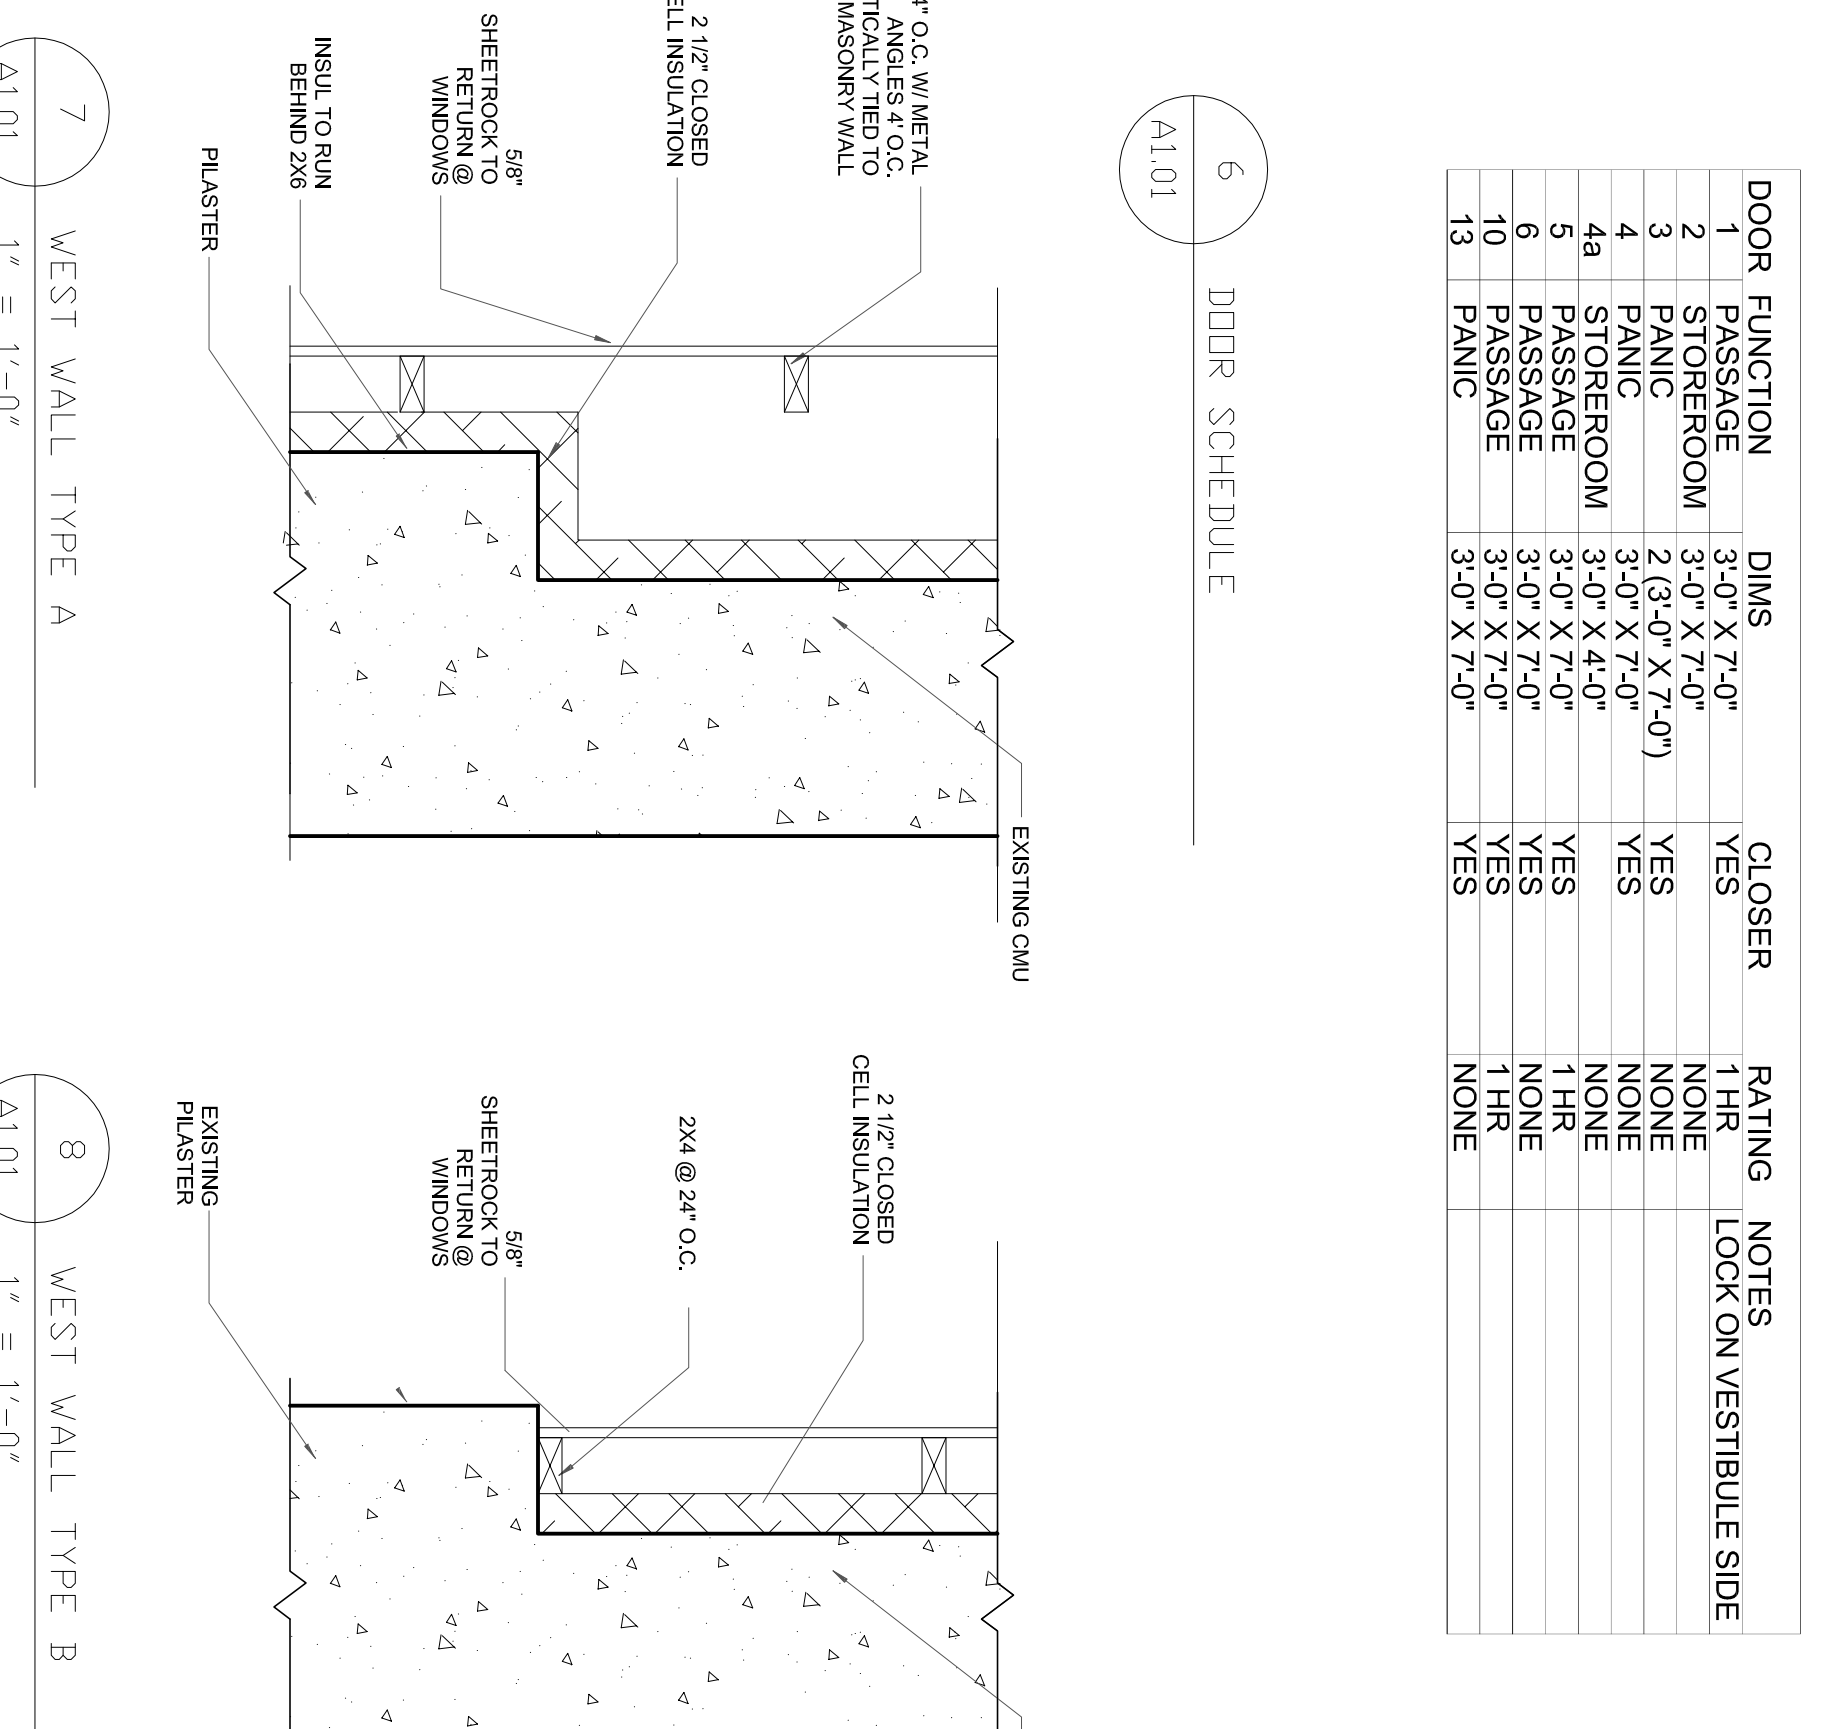
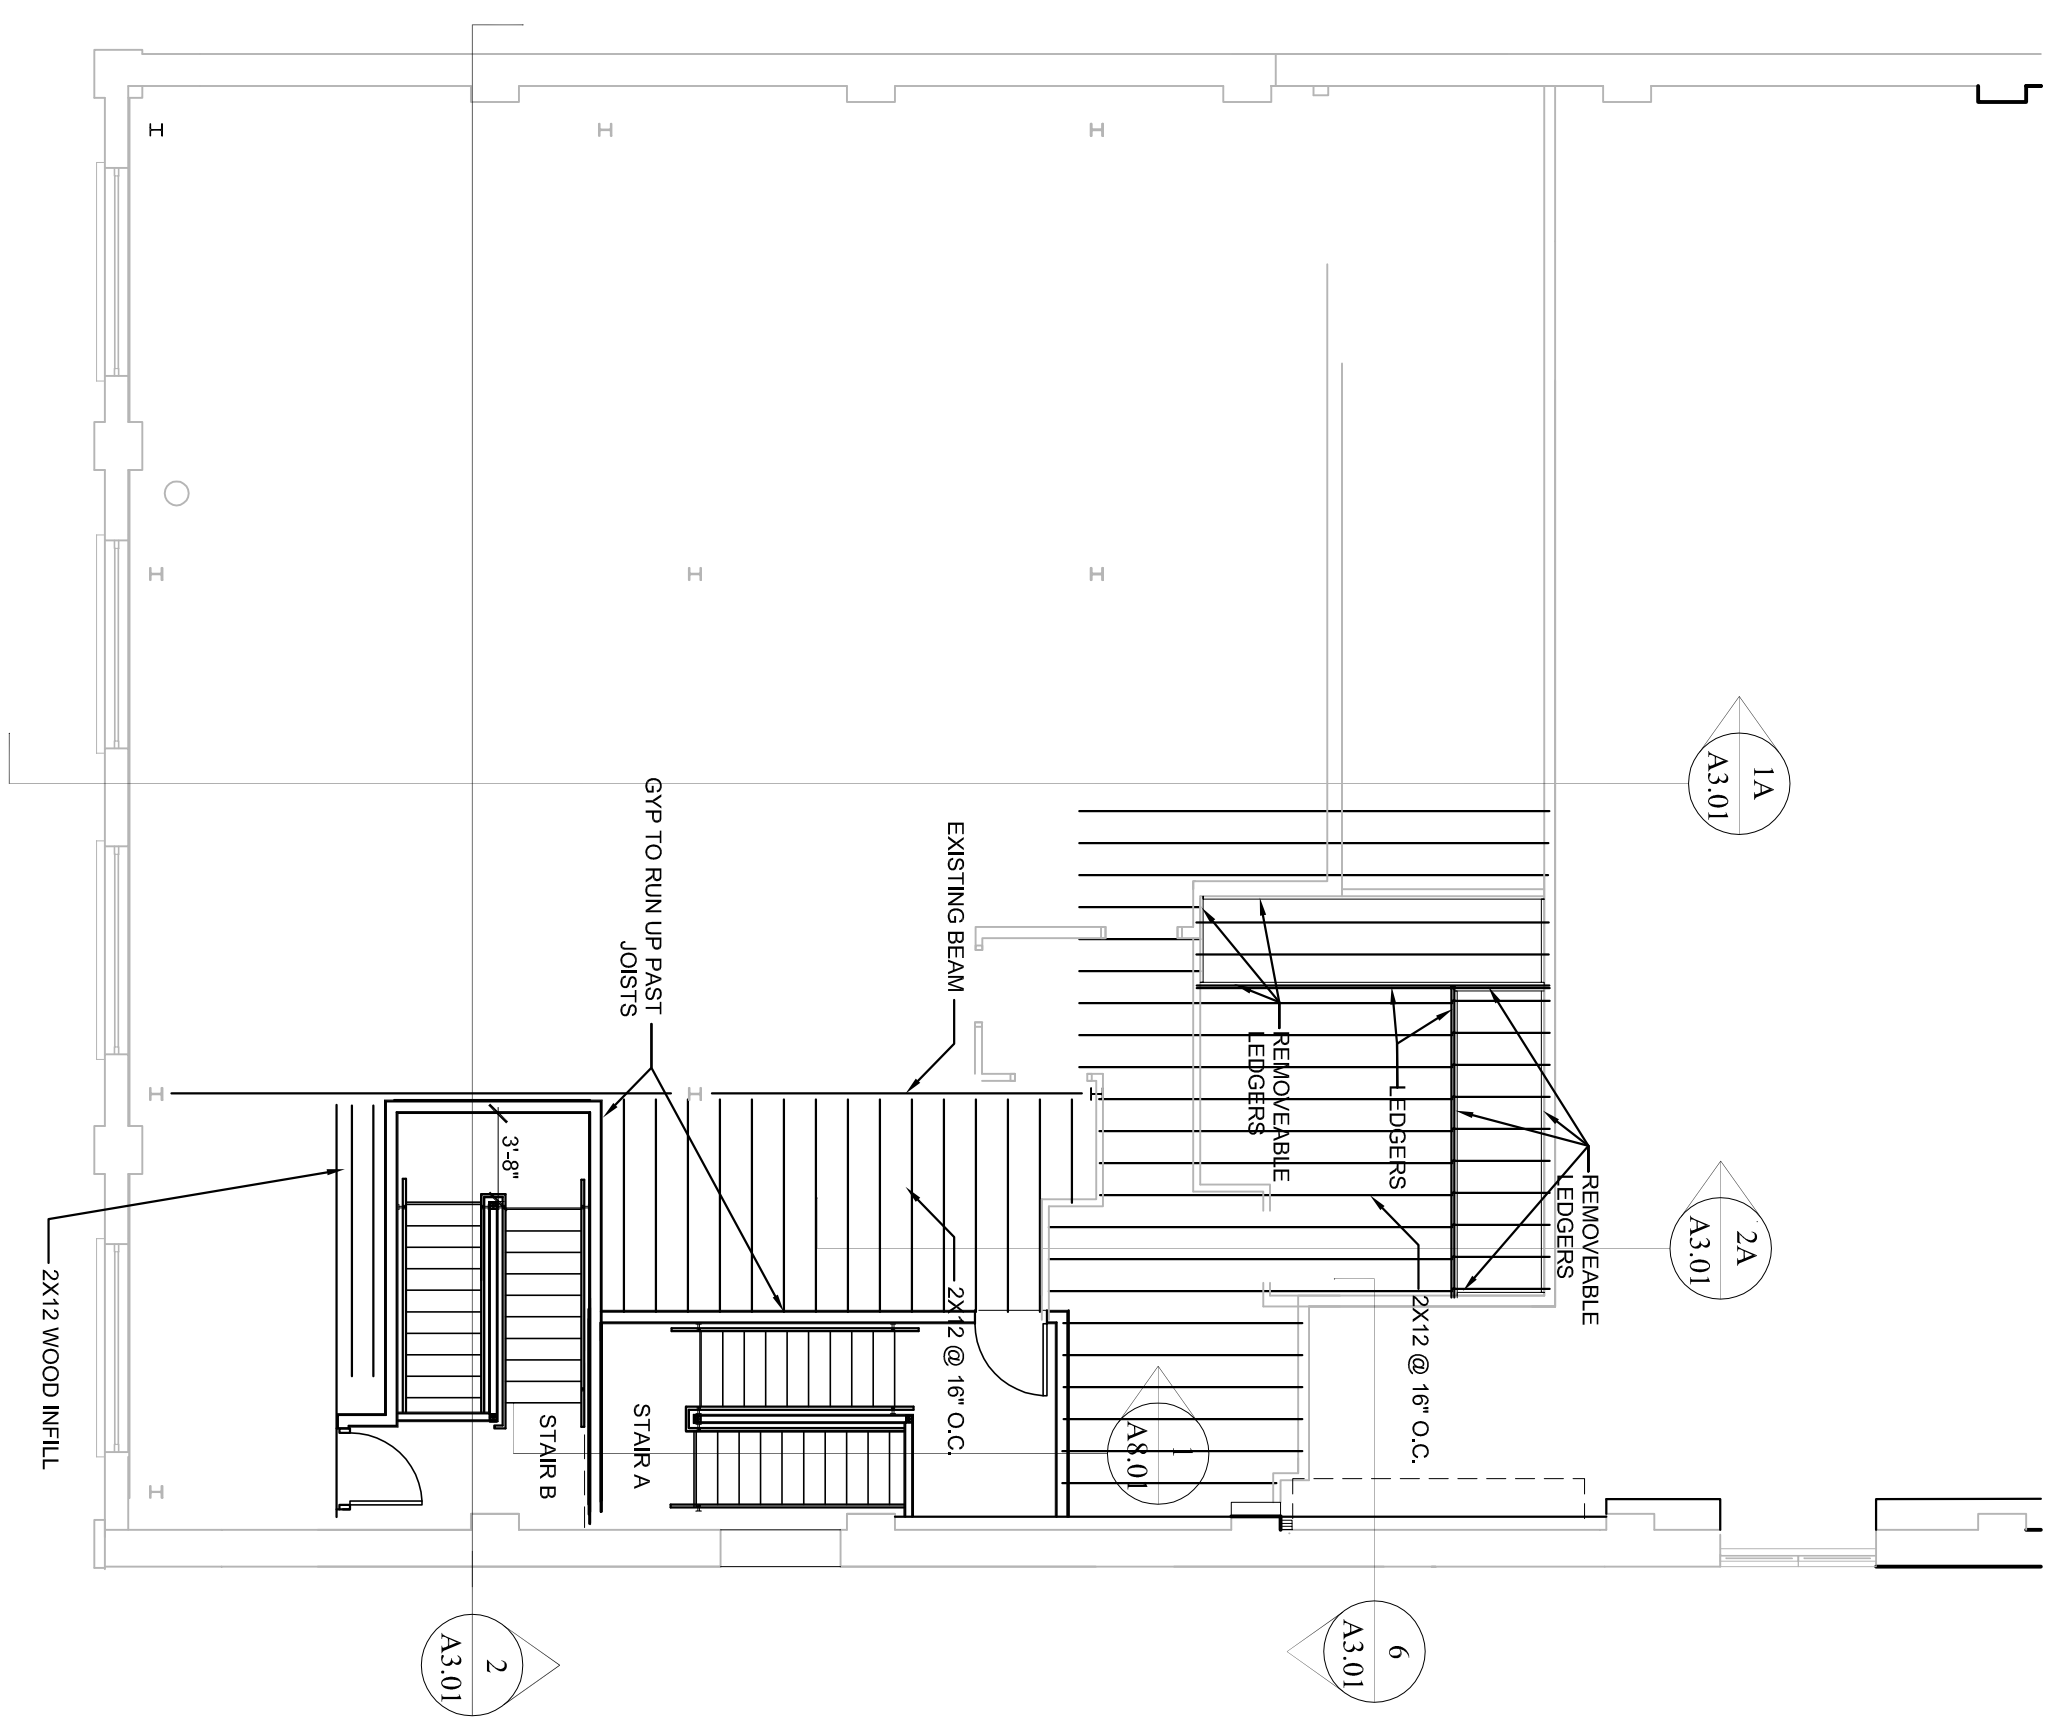
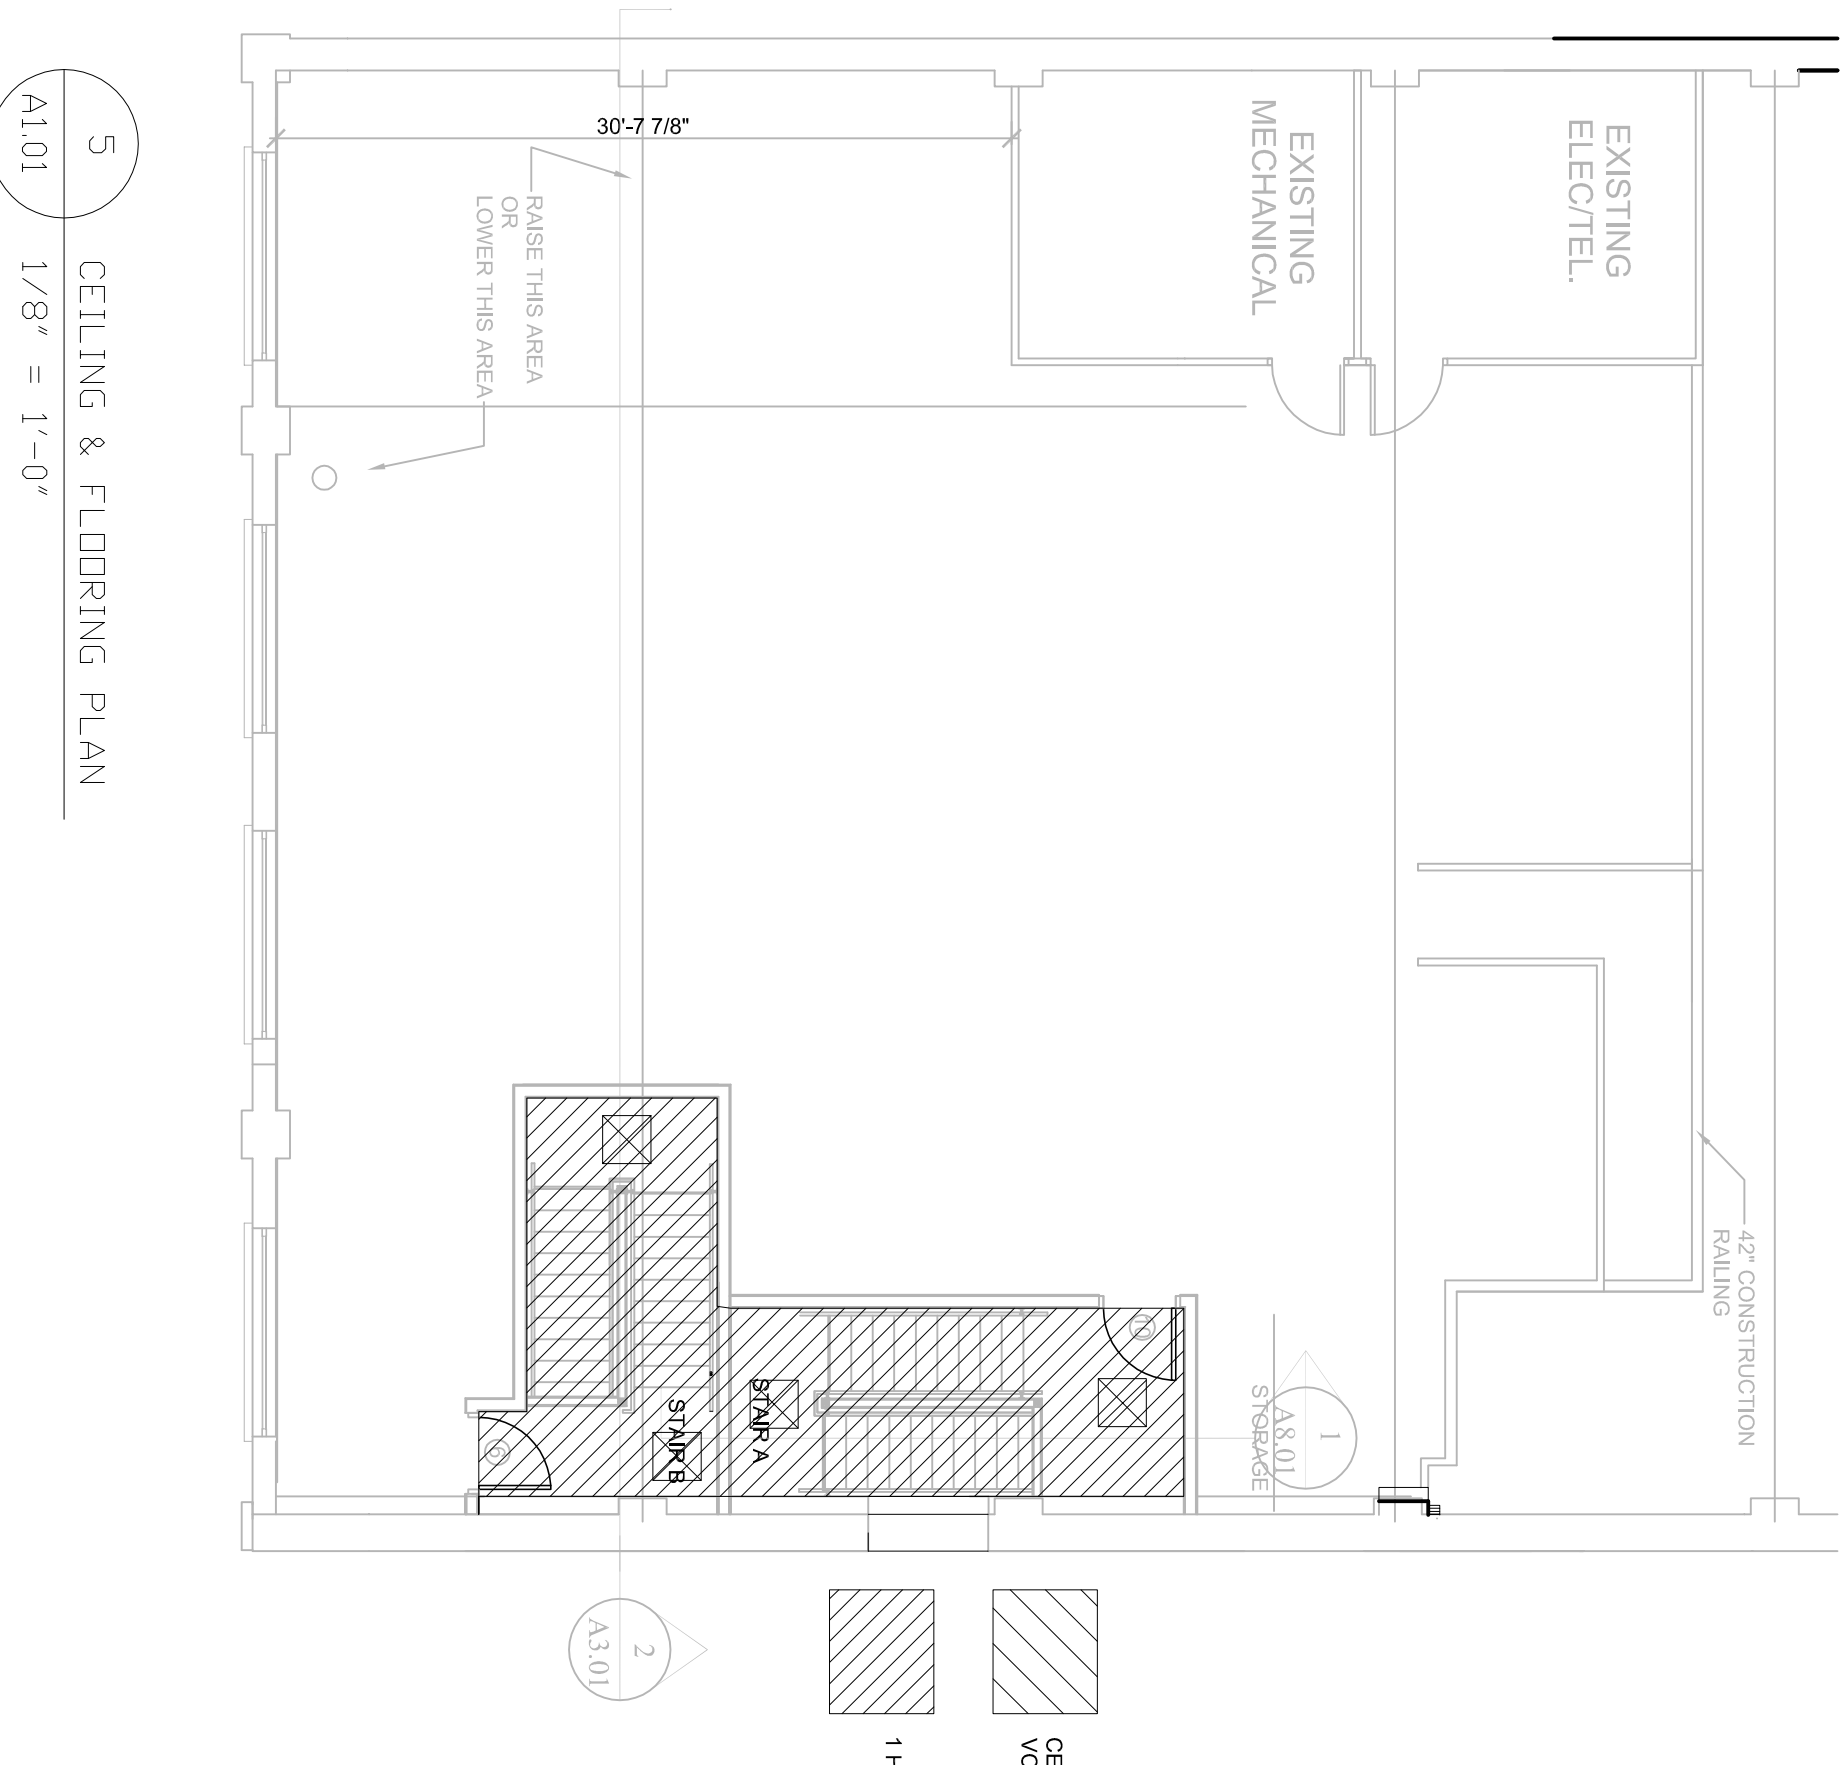
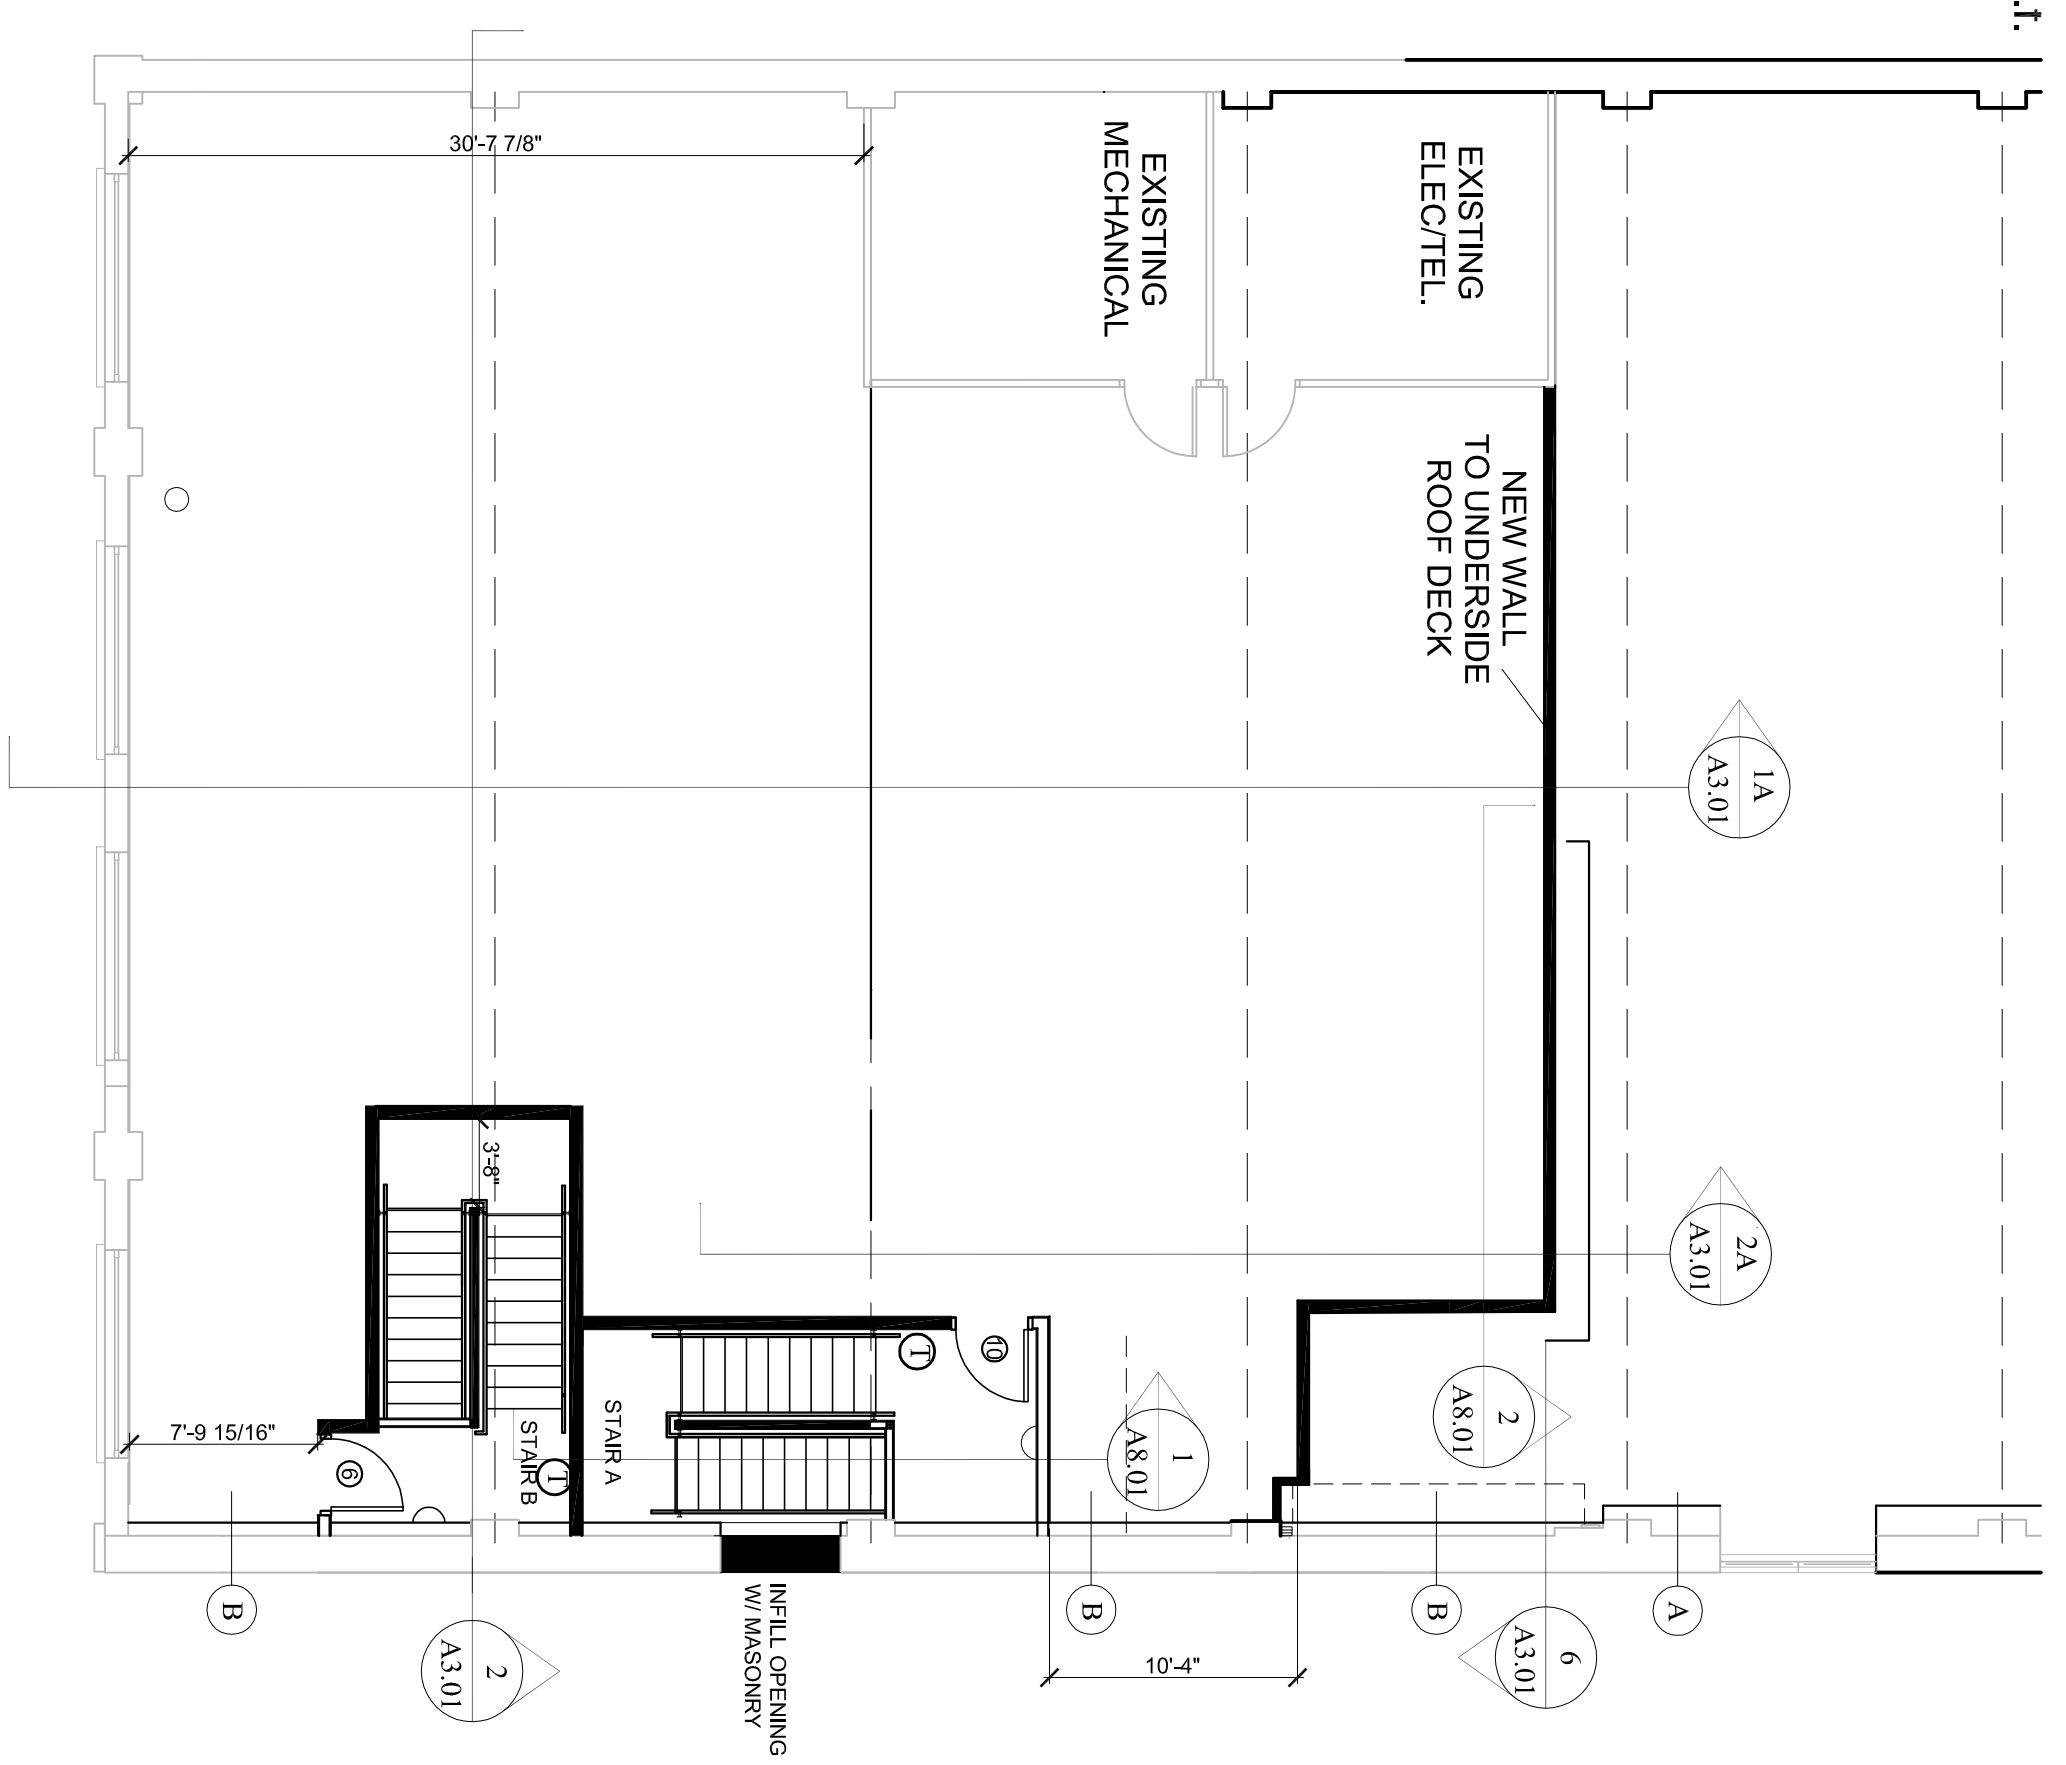
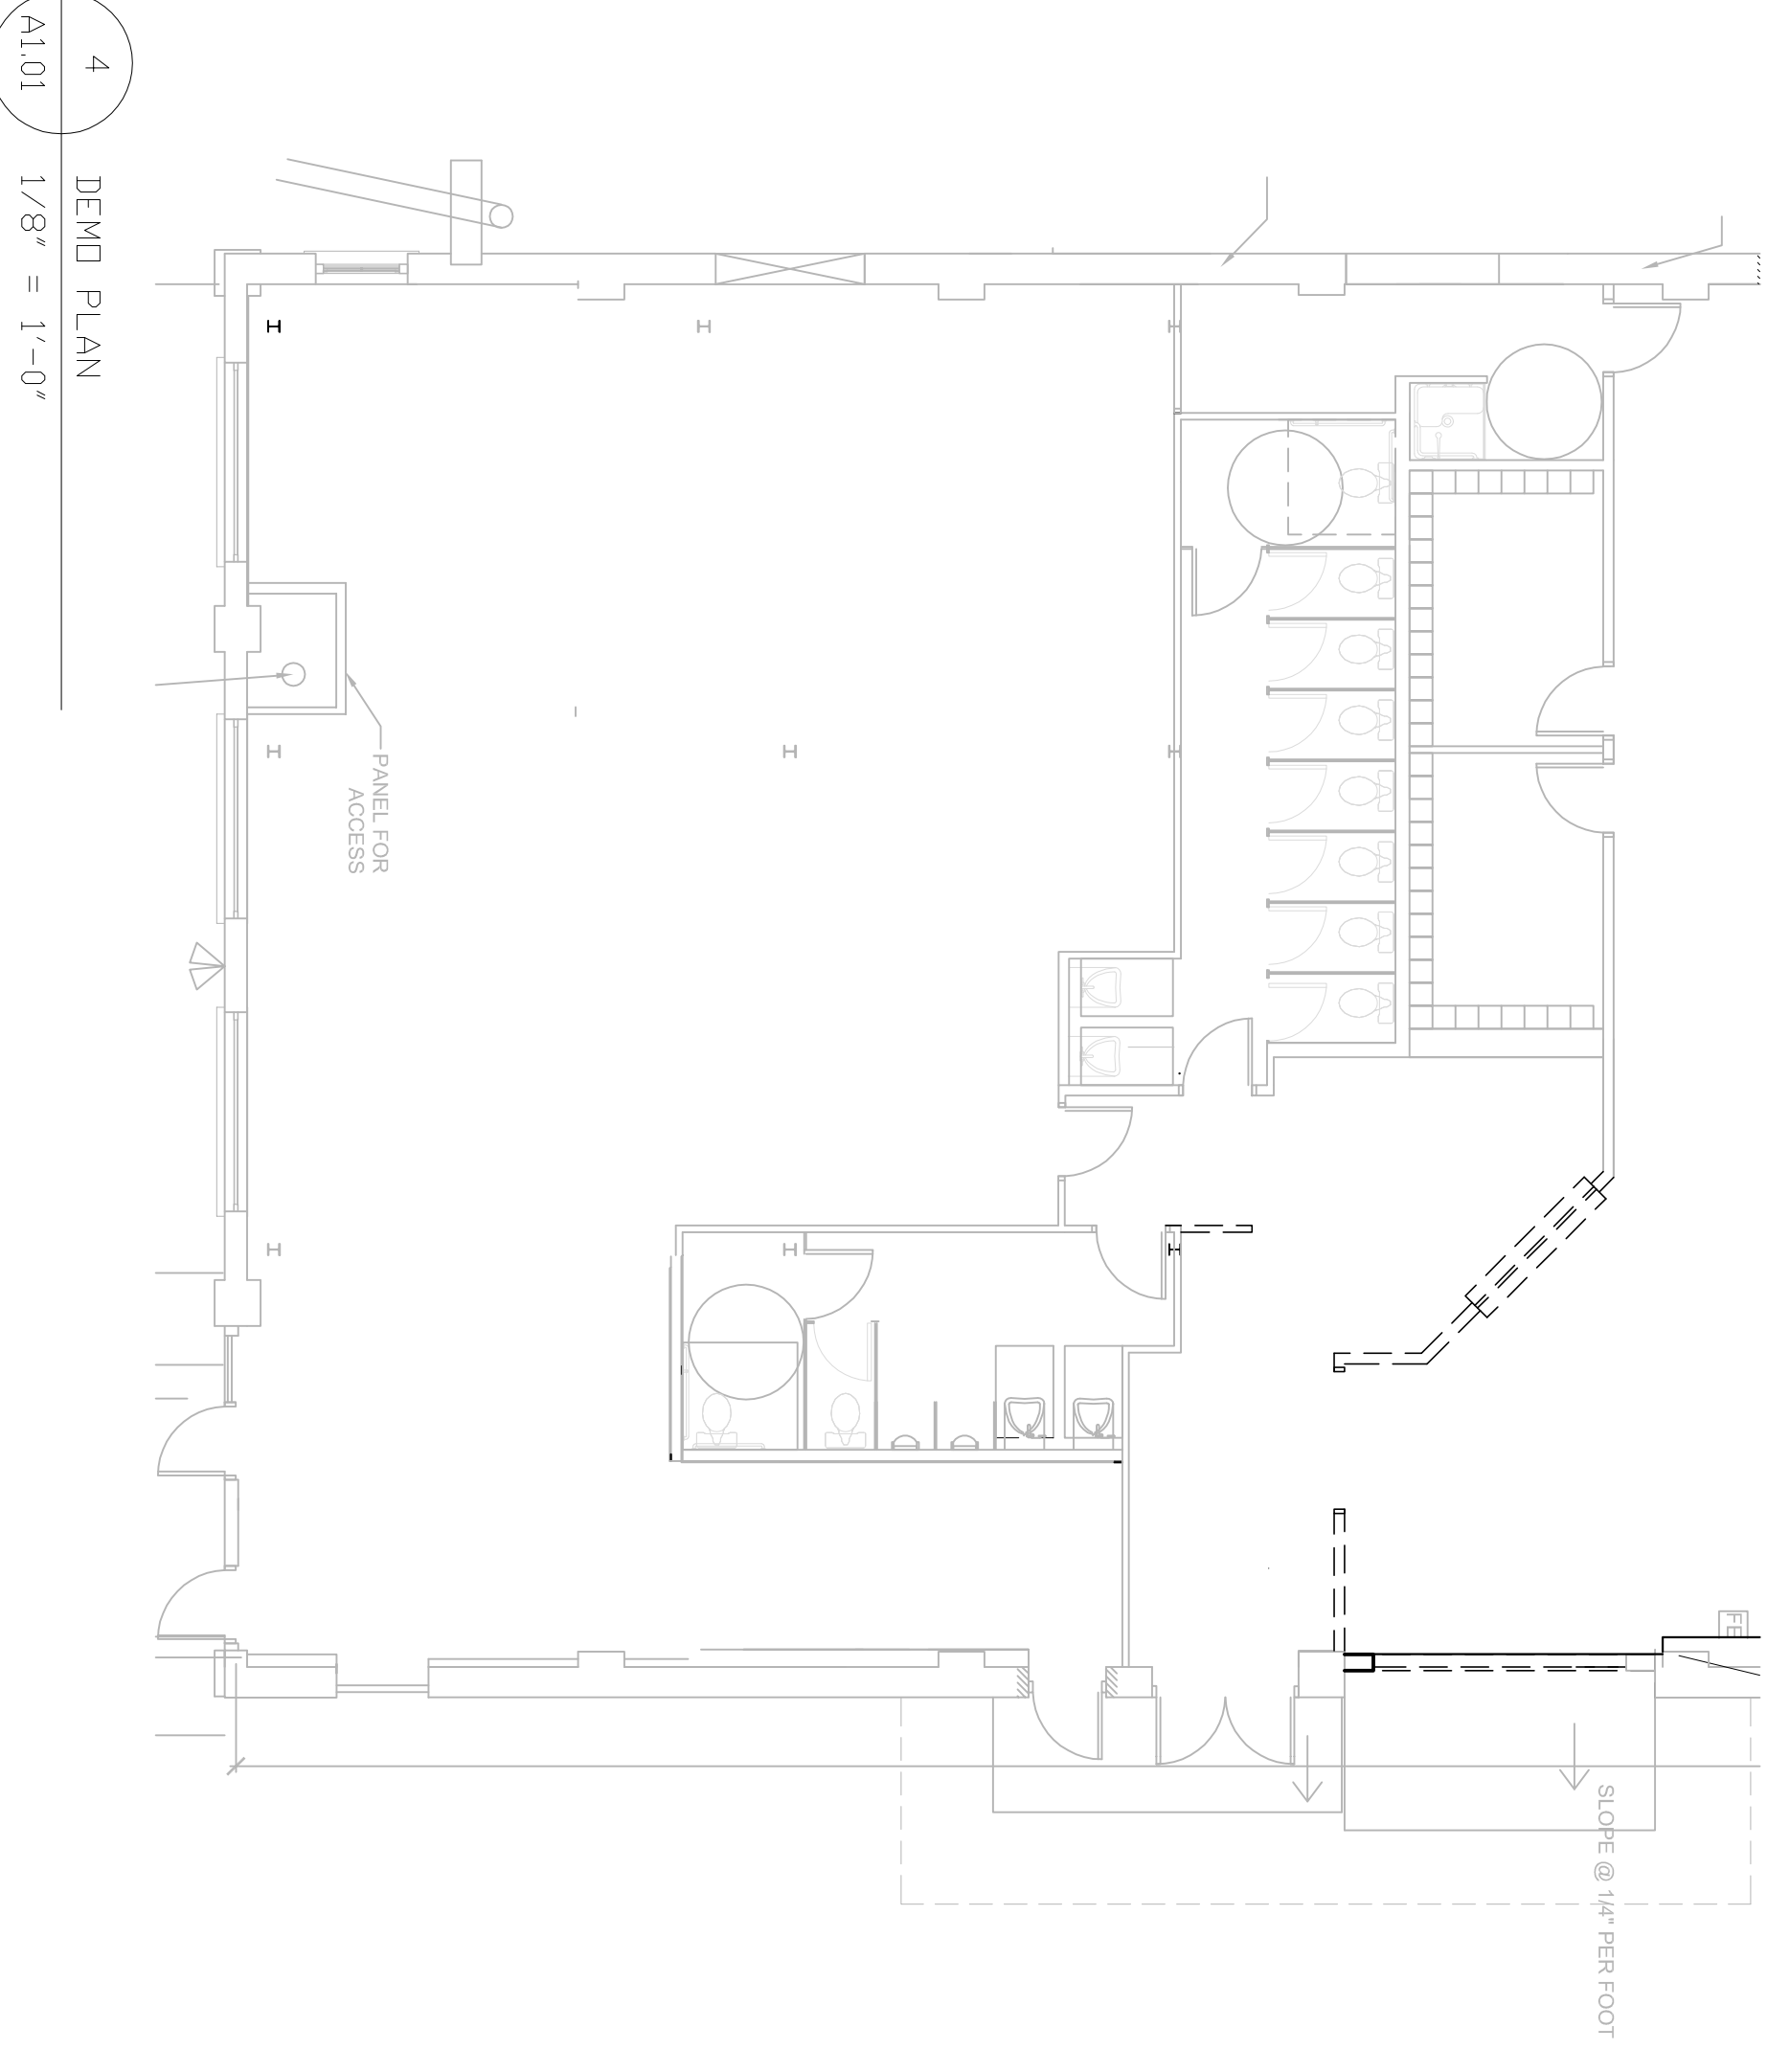


2ND FLOOR - 3-52U S1.
total - 12,405

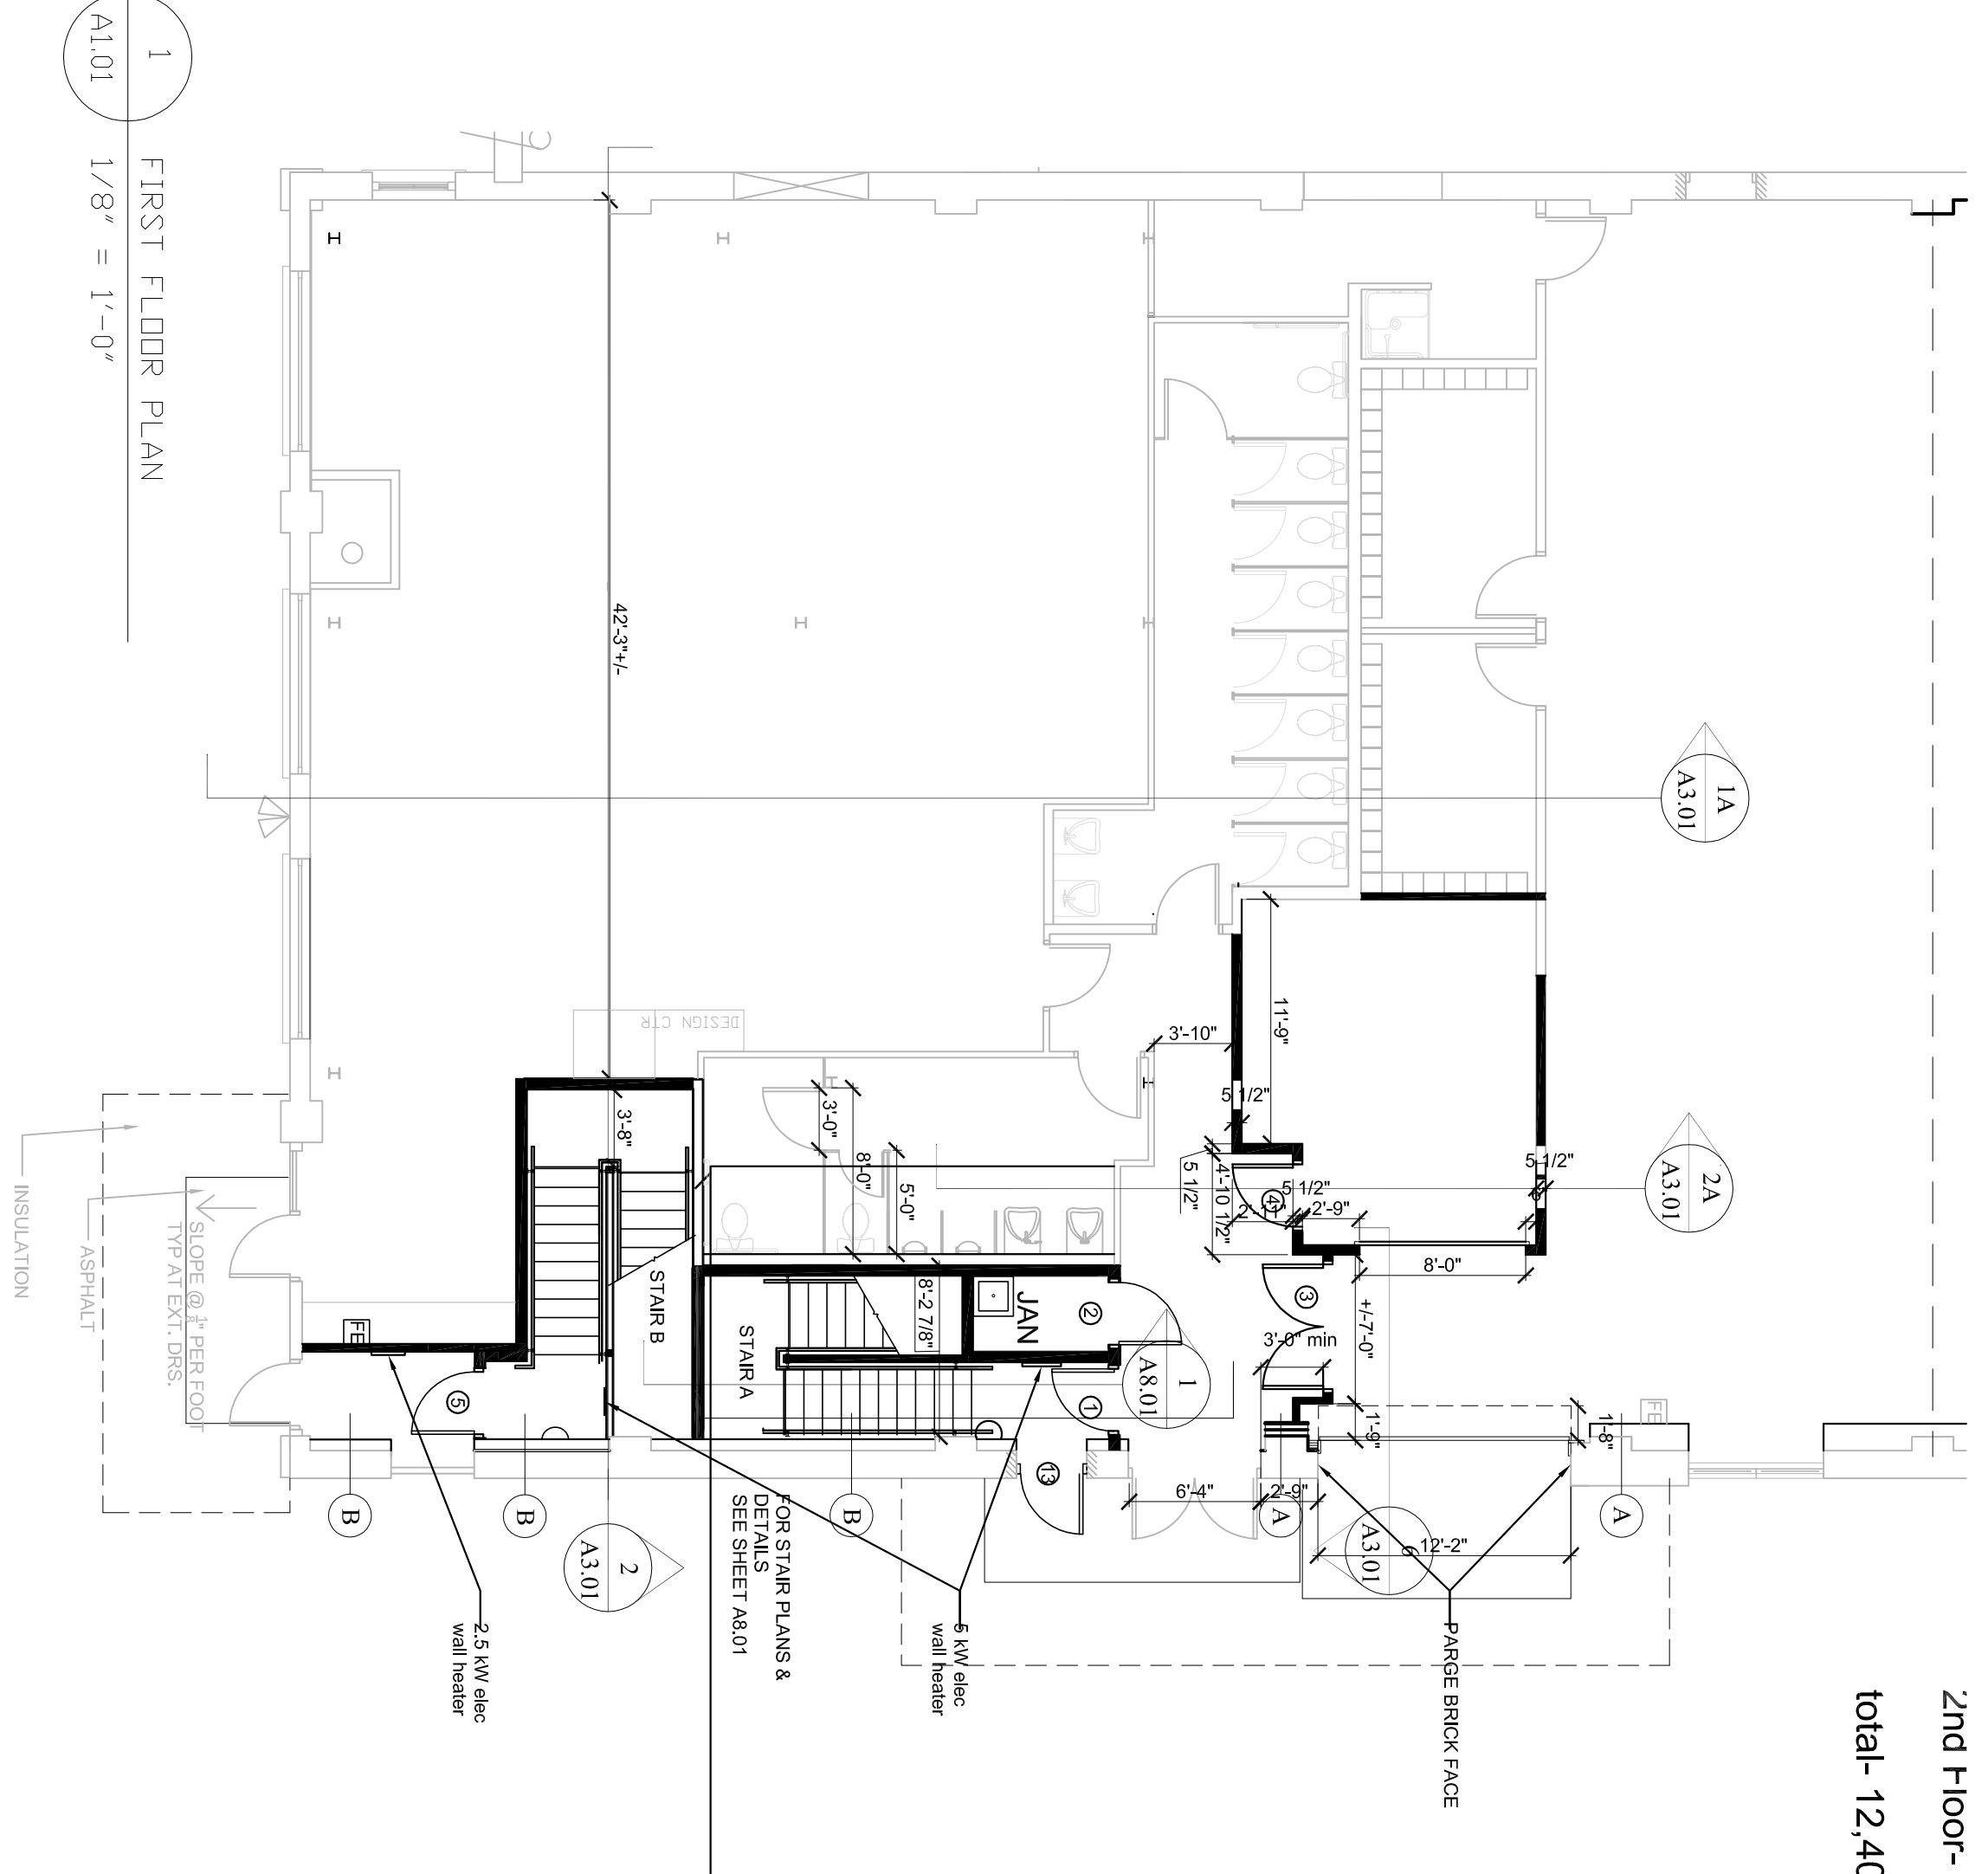


DOOR FUNCTION	DIMS	CLOSER	RATING	NOTES
1	7'-7 1/2"	YES	NONE	LOCK ON VESTIBULE SIDE
2	3'-0" X 7'-0"	YES	NONE	
3	2 (3'-0" X 7'-0")	YES	NONE	
4	3'-0" X 7'-0"	YES	NONE	
4a	3'-0" X 4'-0"	YES	NONE	
5	3'-0" X 7'-0"	YES	NONE	
6	3'-0" X 7'-0"	YES	NONE	
10	3'-0" X 7'-0"	YES	NONE	
13	3'-0" X 7'-0"	YES	NONE	

6 DOOR SCHEDULE
A1.01

3 FRAMING PLAN
A1.01 1/8" = 1'-0"

7 WEST WALL TYPE A
A1.01 1" = 1'-0"

8 WEST WALL TYPE B
A1.01 1" = 1'-0"

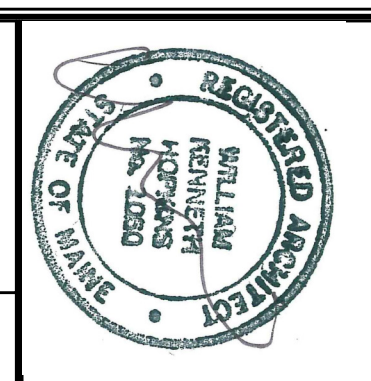

Prepared For:

Consultant:

Architect:
ARCHETYPE
48 Union Wharf Portland, Maine 04101
(207) 772-6022 Fax (207) 772-4056

Project: **BRICK NORTH WEST WING PHASE 2 STAIR & DECK INFILL**
THOMPSON'S POINT, PORTLAND ME

Revisions:

Scale: 1/8" = 1'-0"

Date: 3-10-2015

A1.01
FLOOR PLANS