

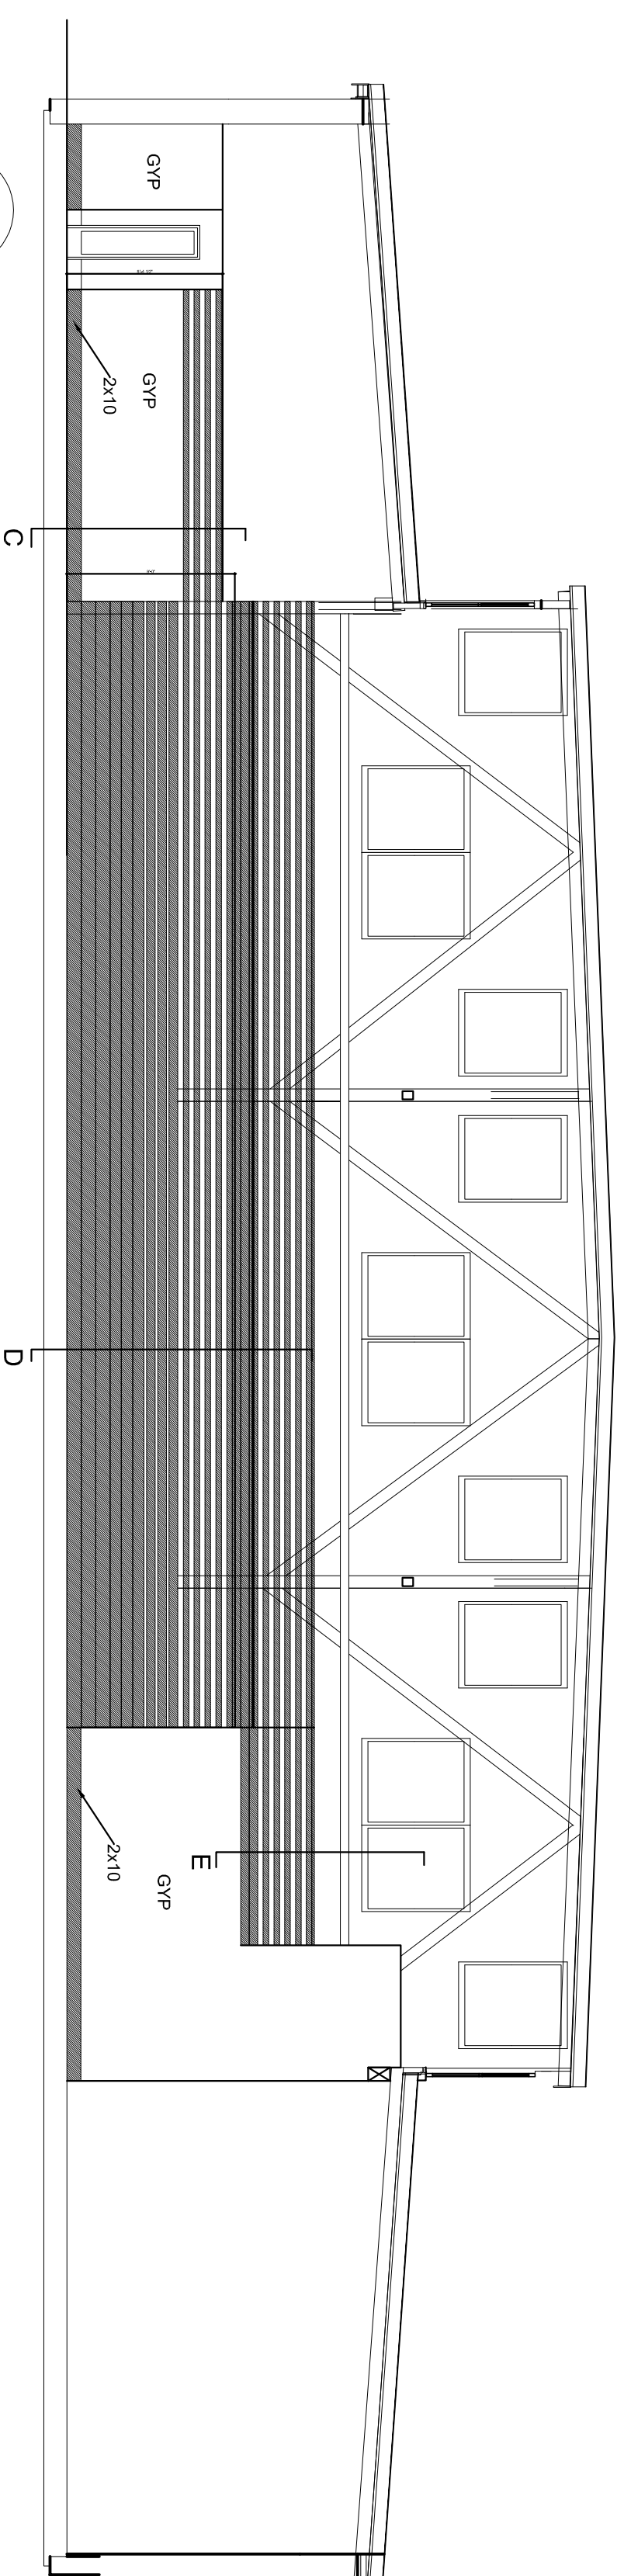


3 SECTION A
A1.01 1/8" = 1'-0"

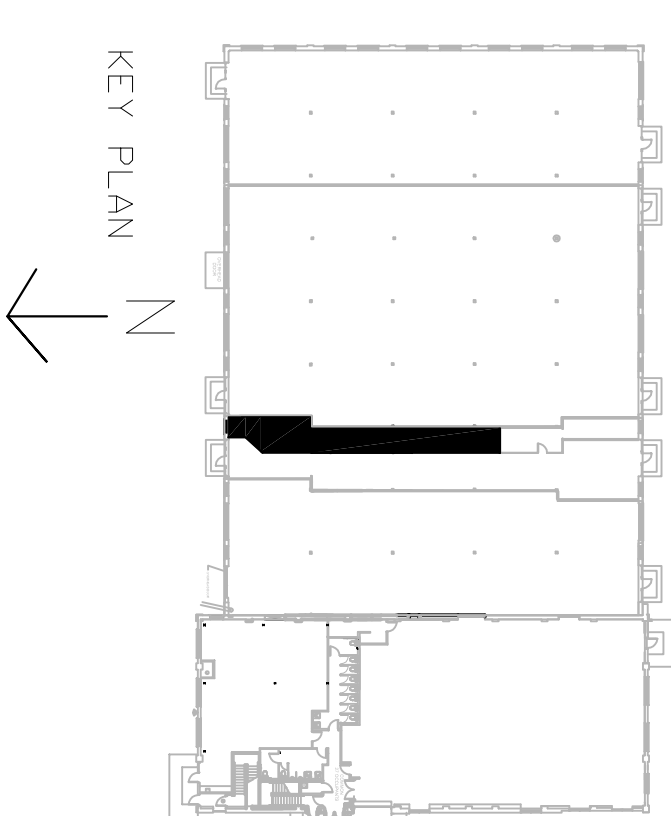


4 SECTION B - W3
A1.01 1/8" = 1'-0"

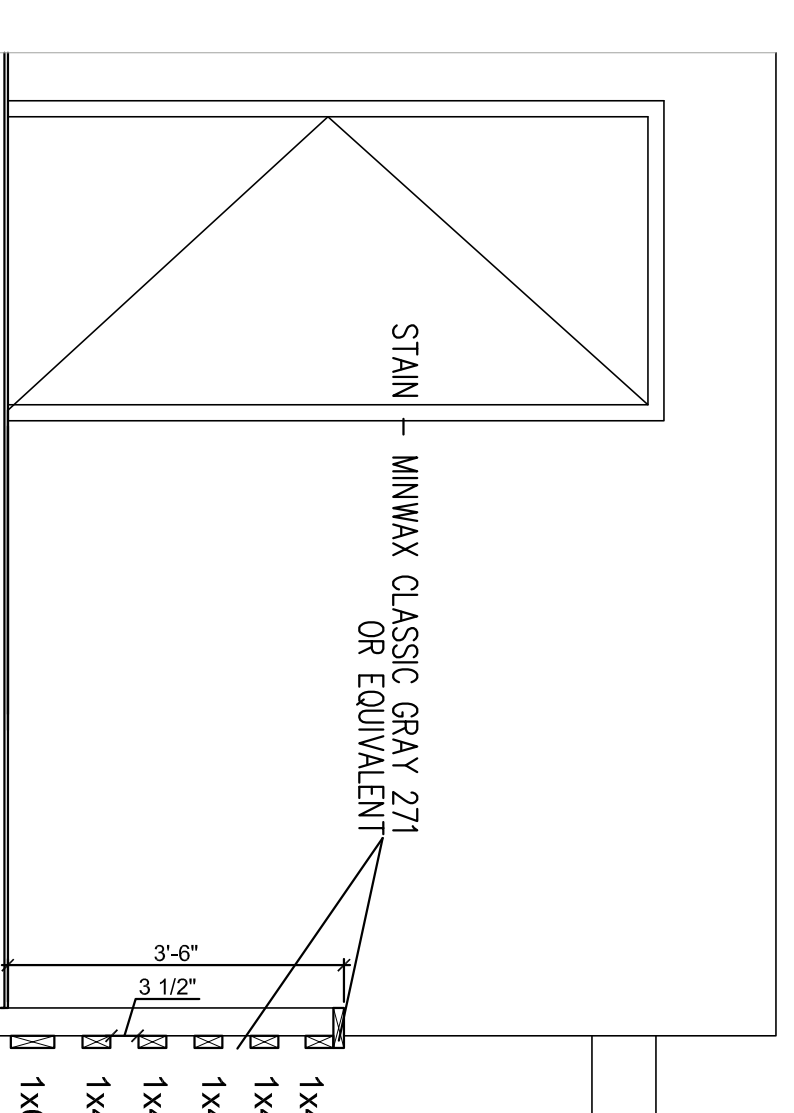


3 SECTION F
A1.01 1/2" = 1'-0"


NOTE: ALL EXPOSED DIMENSIONAL LUMBER TO BE SELECT GRADE STAINED MINWAX CLASSIC GRAY 271 OR EQUIVALENT

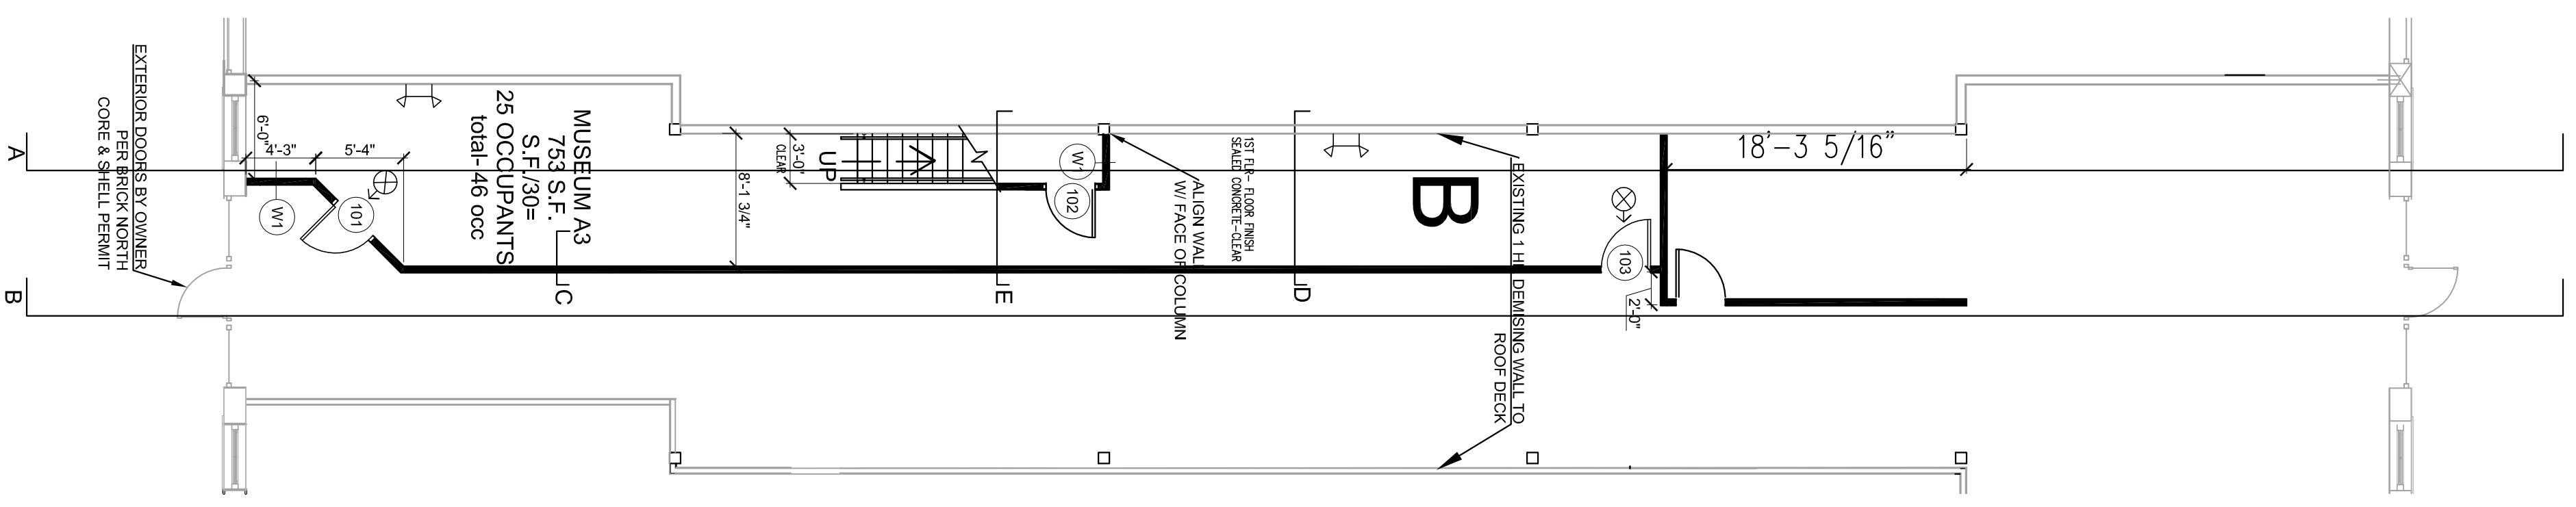


1 FIRST FLOOR PLAN
A1.01 1/8" = 1'-0"

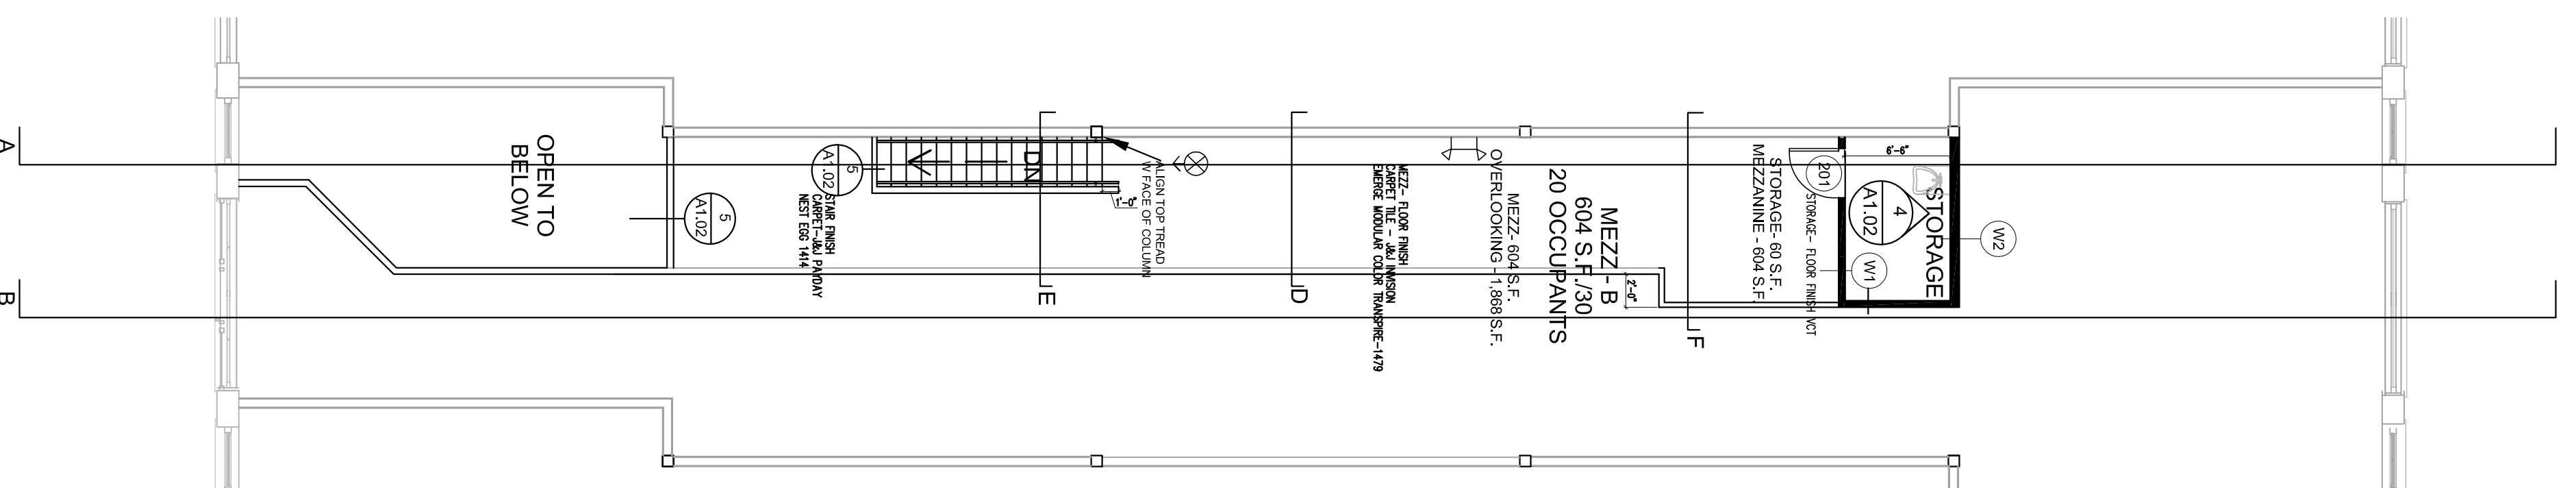


2 MEZZANINE FLOOR PLAN
A1.01 1/8" = 1'-0"

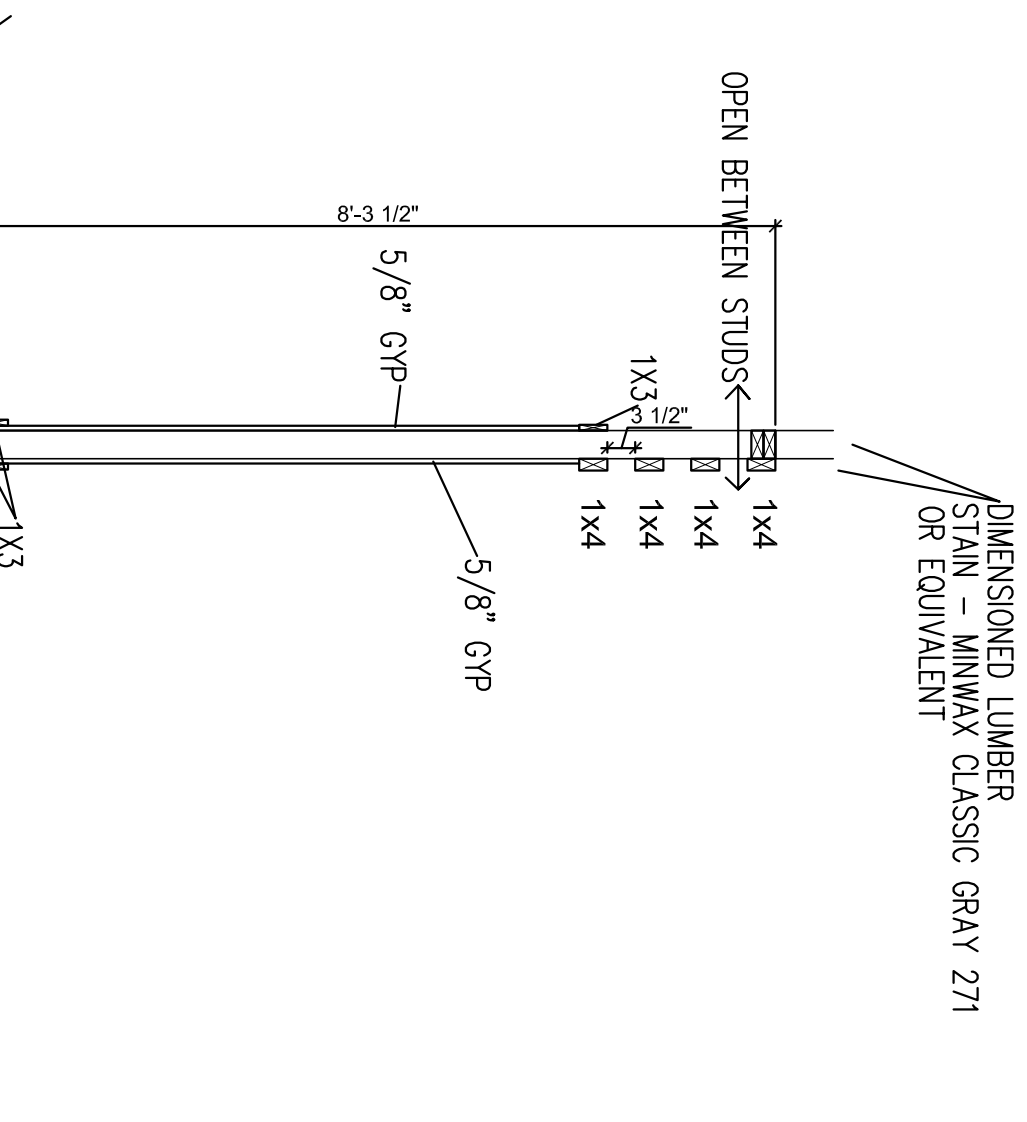

5 SECTION C
A1.01 1/2" = 1'-0"

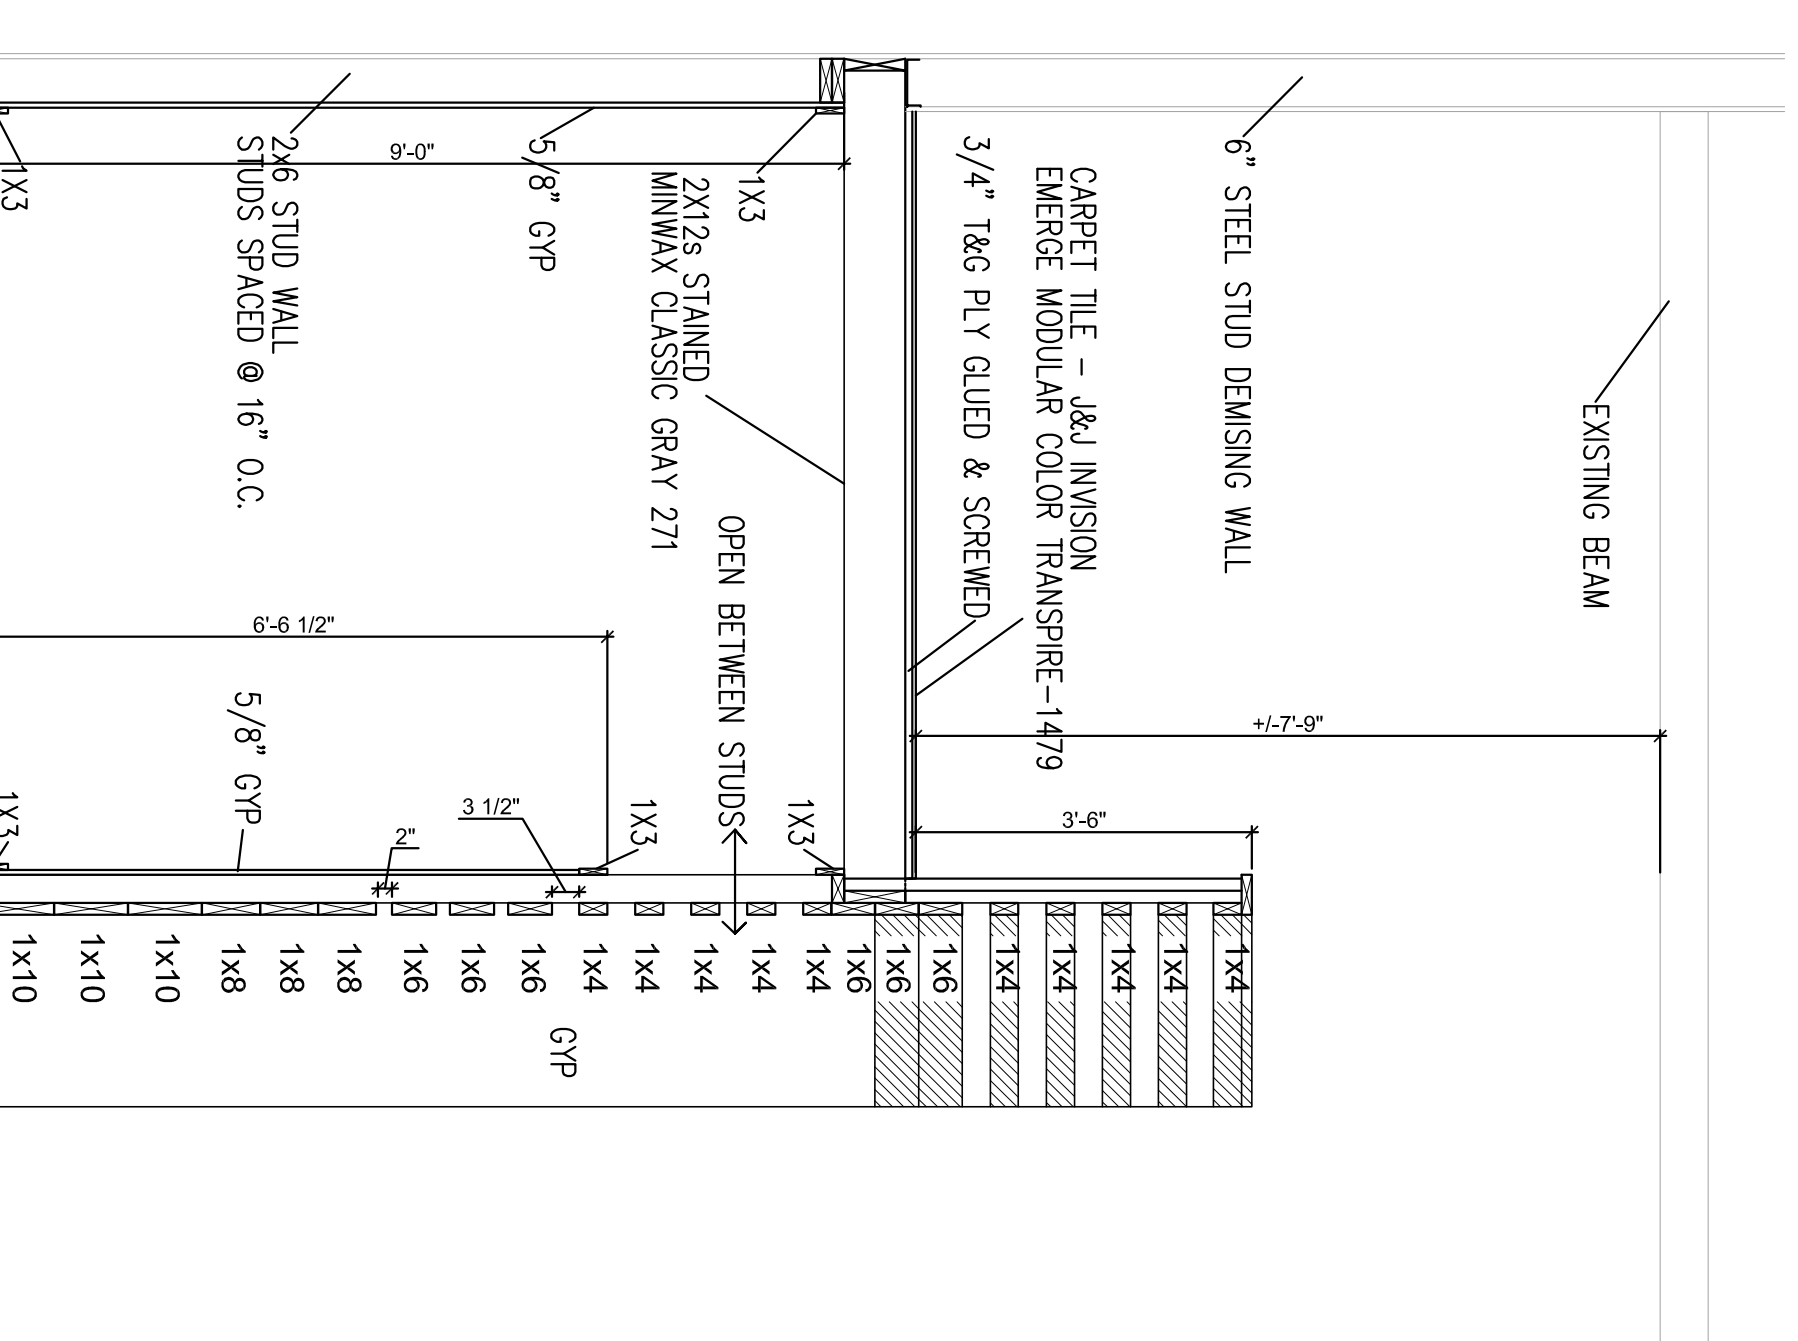

6 SECTION D
A1.01 1/2" = 1'-0"

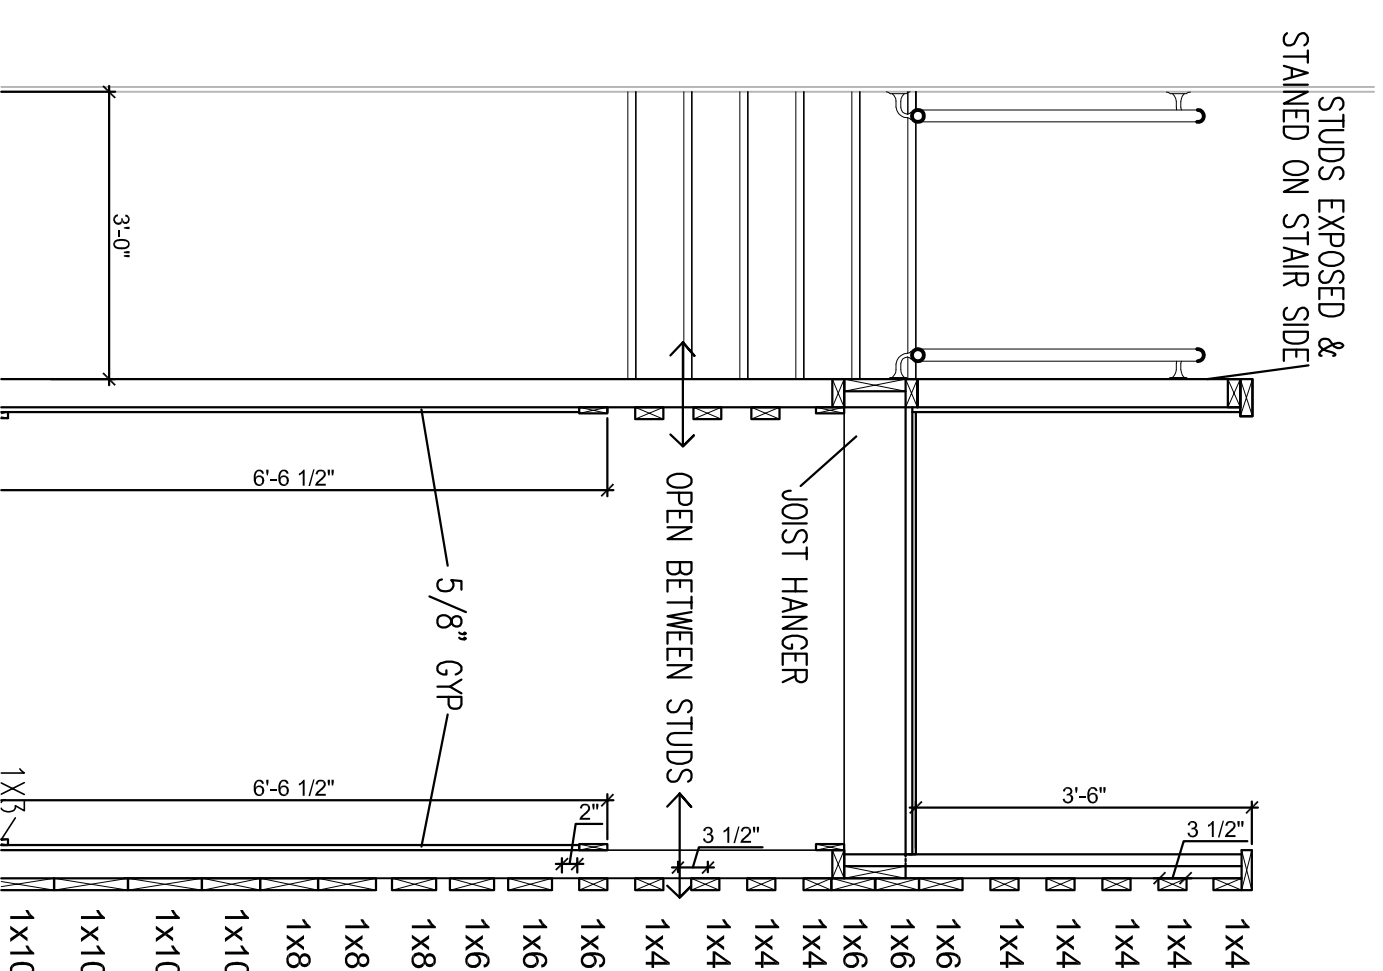

7 SECTION E
A1.01 1/2" = 1'-0"

<h1>A1.01</h1>	Date: 11-20-2015	Scale: AS NOTED	Revisions: 11-20-2015 SUBMITTED FOR PERMIT	Project: BRICK NORTH CRYPTOZOOLOGY MUSEUM	Architect: ARCHETYPE	Consultant:	Prepared For:	
	PLANS & SECTIONS				THOMPSON'S POINT, PORTLAND ME	48 Union Wharf Portland, Maine 04101 (207) 772-6022 Fax (207) 772-4056		