


**MEZZANINE FRAMING PLANS**  
1/8"=1'-0"


DESIGN LIVE LOAD = 100 PSF UNLESS NOTED.  
 ALL BEARING WALLS ARE 2x4@16" UNLESS NOTED.  
 ALL HEADERS ARE (2)2x8 UNLESS NOTED.  
 JOISTS ARE CONTINUOUS OVER INTERIOR SUPPORTS EXCEPT WHERE NOTED.  
 SHEATHING IS 3/4" CDX PLYWOOD.  
 SEE ARCHITECTURAL FOR LOCATIONS AND EXTENTS OF ALL MEZZANINES.

FRAMING HARDWARE SCHEDULE	
LOCATION	CONNECTOR
6x6 POST BASE	ABU66 WITH 5/8"x6" TITEN HD SCREW ANCHOR
6x6 POST CAP AT MIDSPAN POSTS	CGQ4.62-5.5SD52.5
6x6 POST CAP AT END-SPAN POSTS	ECCQ4.62-5.5SD52.5
2x12 FLUSH-FRAMED JOIST	U210


ALL HARDWARE MANUFACTURED BY SIMPSON STRONGTIE OR APPROVED ALTERNATE.

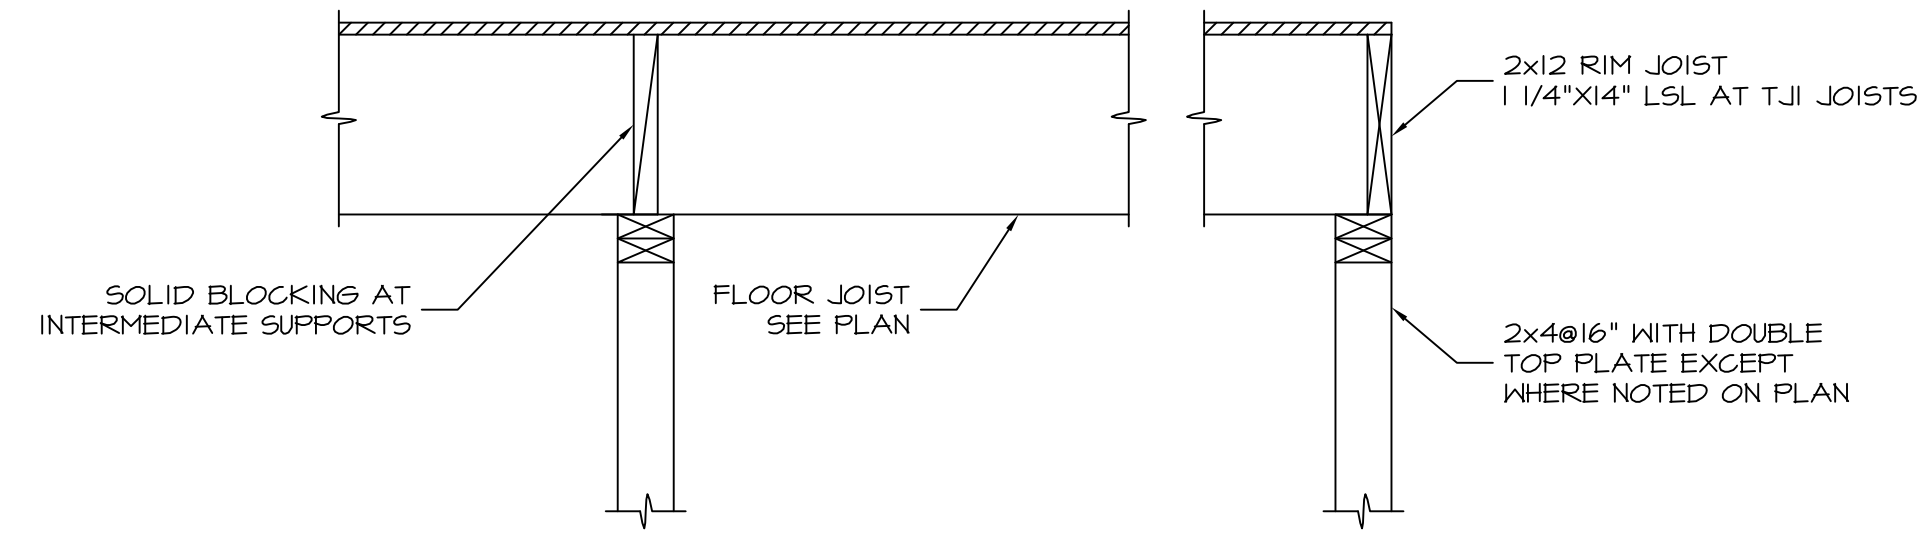

TYPICAL JOIST AT BEARING WALL SECTION  
1"=1'-0"

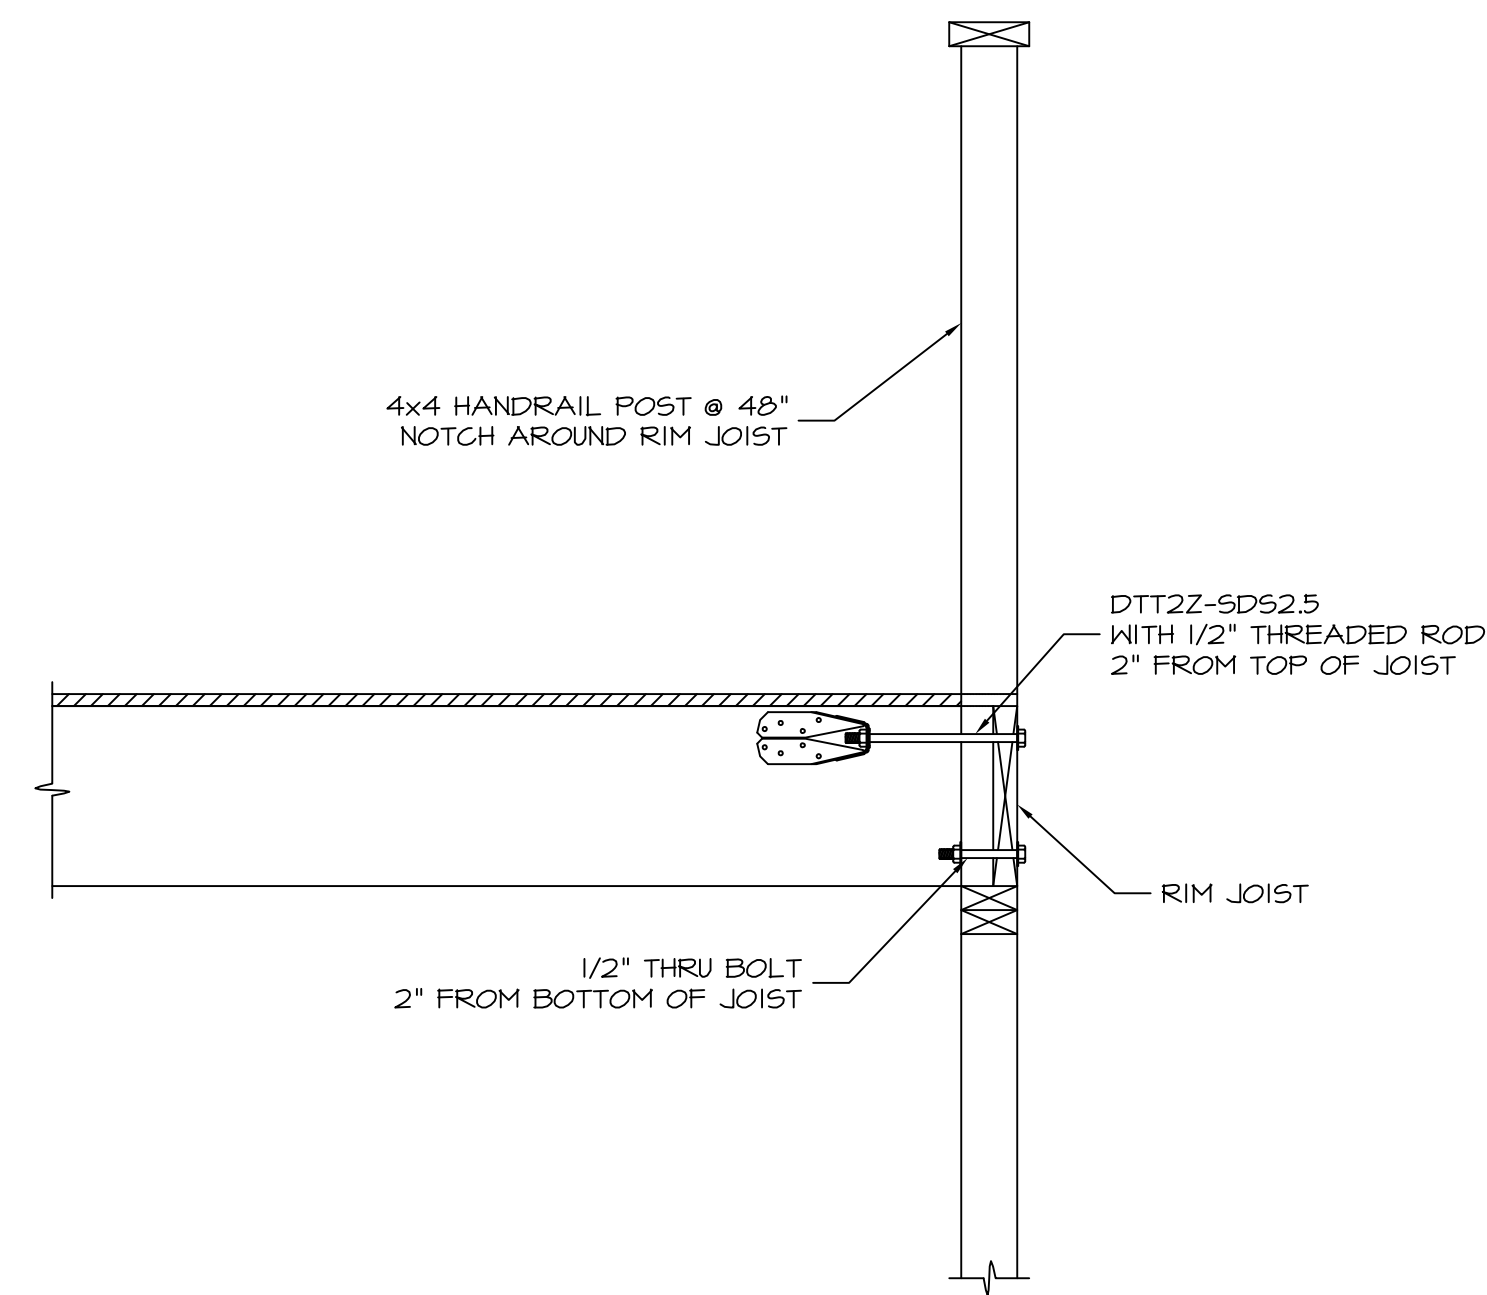


TYPICAL HANDRAIL SECTION  
1"=1'-0"

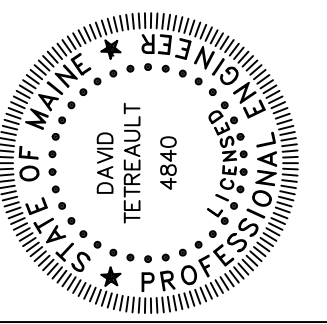

Prepared For:

2696 Lake Shore Road  
 Unit 130  
 Glenburn, ME 04849  
 Tel: 603.293.8038

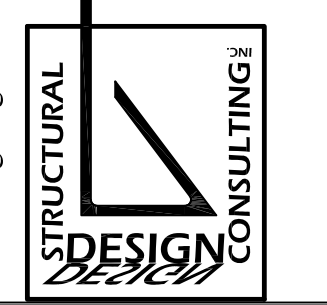

**ARCHETYPE**  
 architects  
 48 Union Wharf, Portland, Maine 04101  
 (207) 772-6022 Fax (207) 772-4056

**BRICK NORTH**  
**BISSELL BROTHERS**  
 Thompson's Point  
 Portland, Maine

Revisions:  
 Submitted for Permit 02/05/16

Date: 05 FEB 16  
 Scale: As Noted  
**MEZZANINE FRAMING**  
**PLANS AND DETAILS**

**S1.0**