



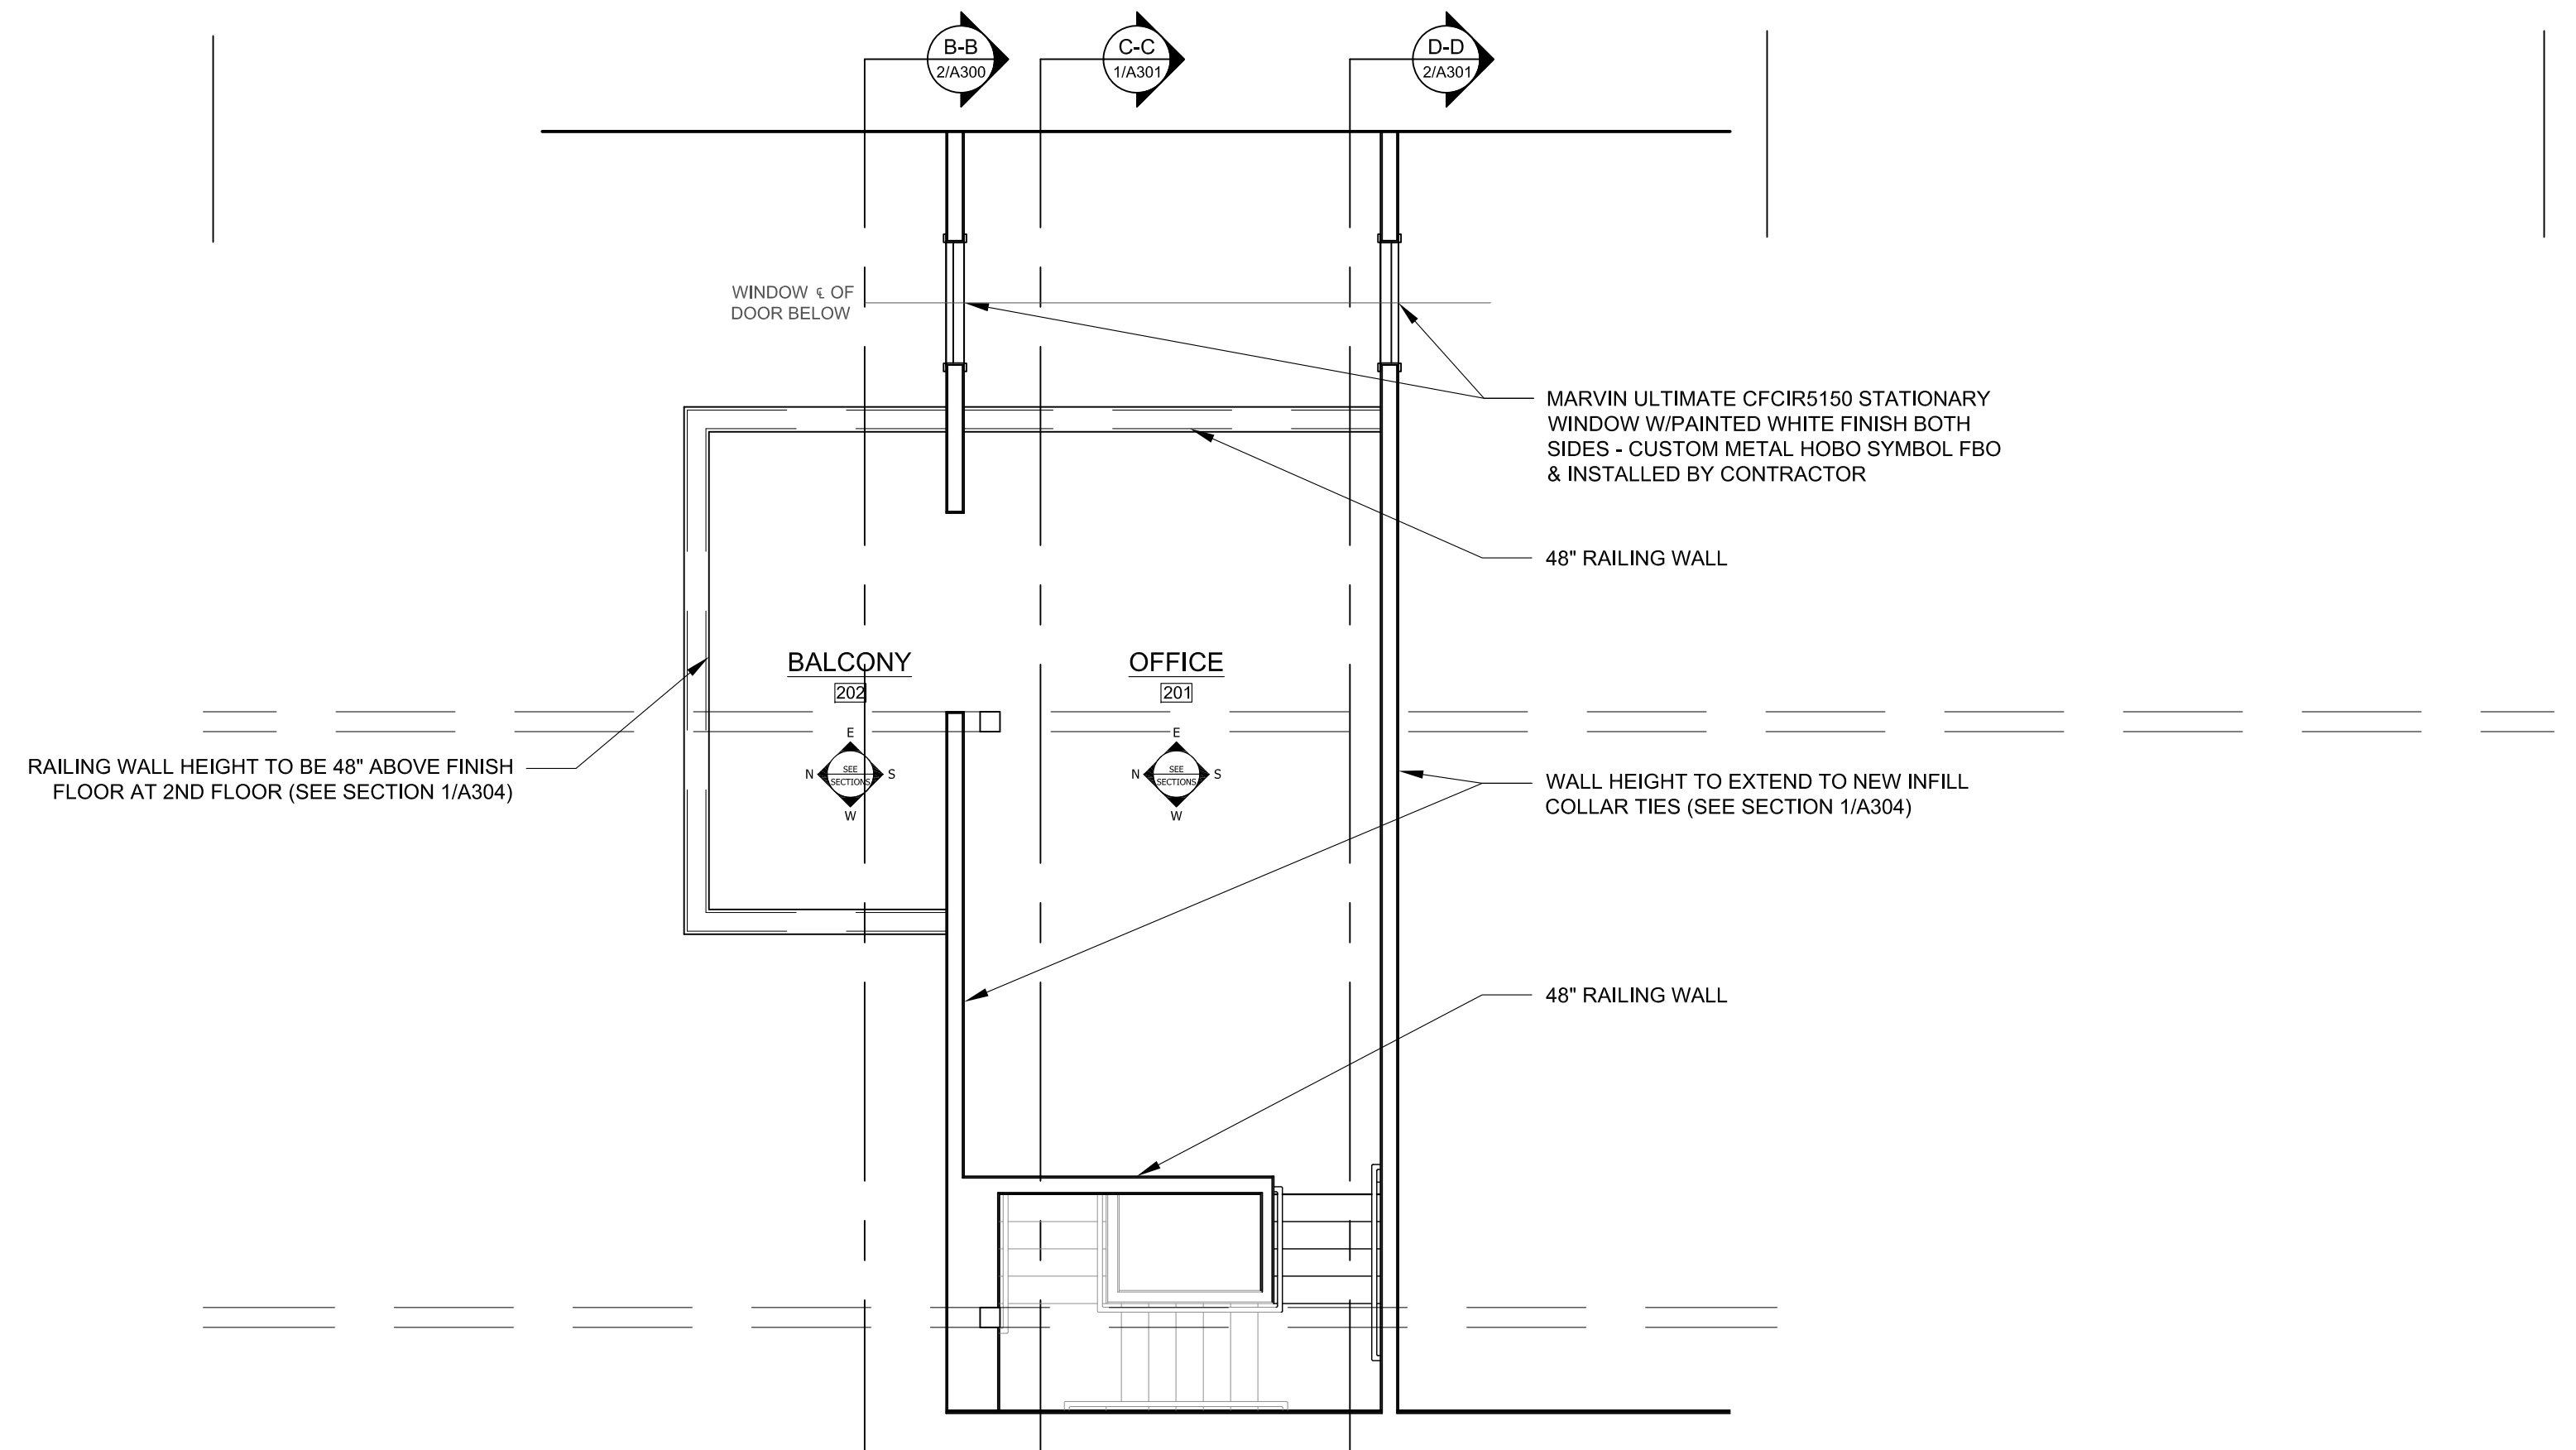

446 WEST STREET
ROCKFORD, ME 04856
TEL: 207 230 0034
FAX: 207 230 0274
PHIHOMEDESIGNS.COM
©PHI HOME DESIGNS LLC

CELLARDOOR AT THE POINT
THOMPSON'S POINT, PORTLAND, MAINE
OWNER: CELLARDOOR WINERY

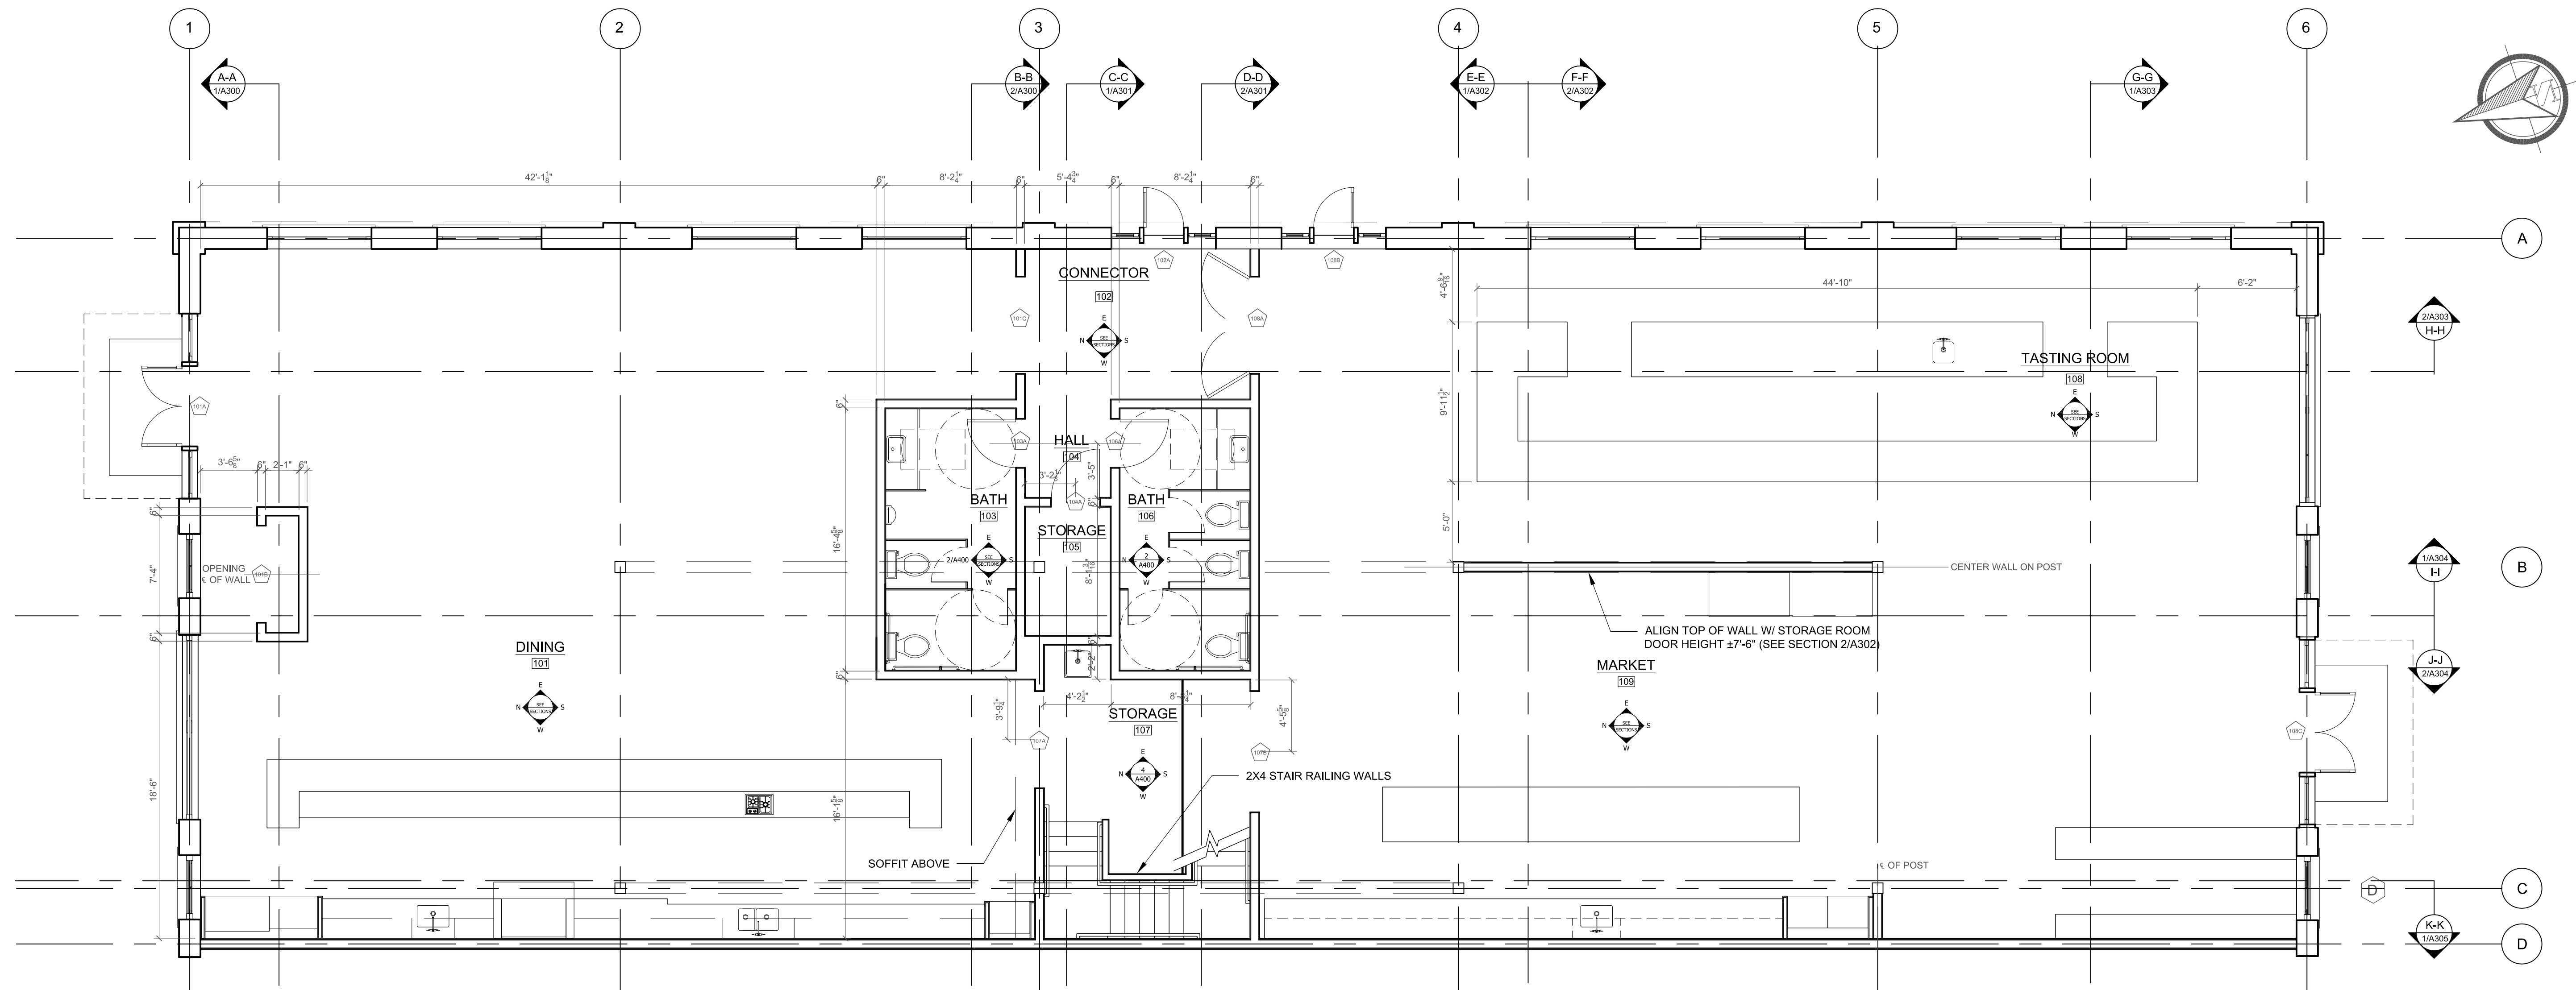

ISSUED FOR PERMITTING - NOT FOR CONSTRUCTION

DATE:
FEBRUARY 1, 2016
DRAWN BY:
CG
CHECKED BY:
ECD

FLOOR PLANS

A100