



446 WEST STREET
ROCKFORD, ME 04856
TEL: 207 230 0034
FAX: 207 230 0274
PHIHOMEDESIGNS.COM
©PHI HOME DESIGNS LLC

CELLARDOOR AT THE POINT
THOMPSON'S POINT PORTLAND, MAINE
OWNER: CELLARDOOR WINERY



REVISION DATE:

MARCH 21, 2016

DATE:

FEBRUARY 9, 2016

DRAWN BY:



CG

CHECKED BY:

ECD

FLOOR PLANS

A100

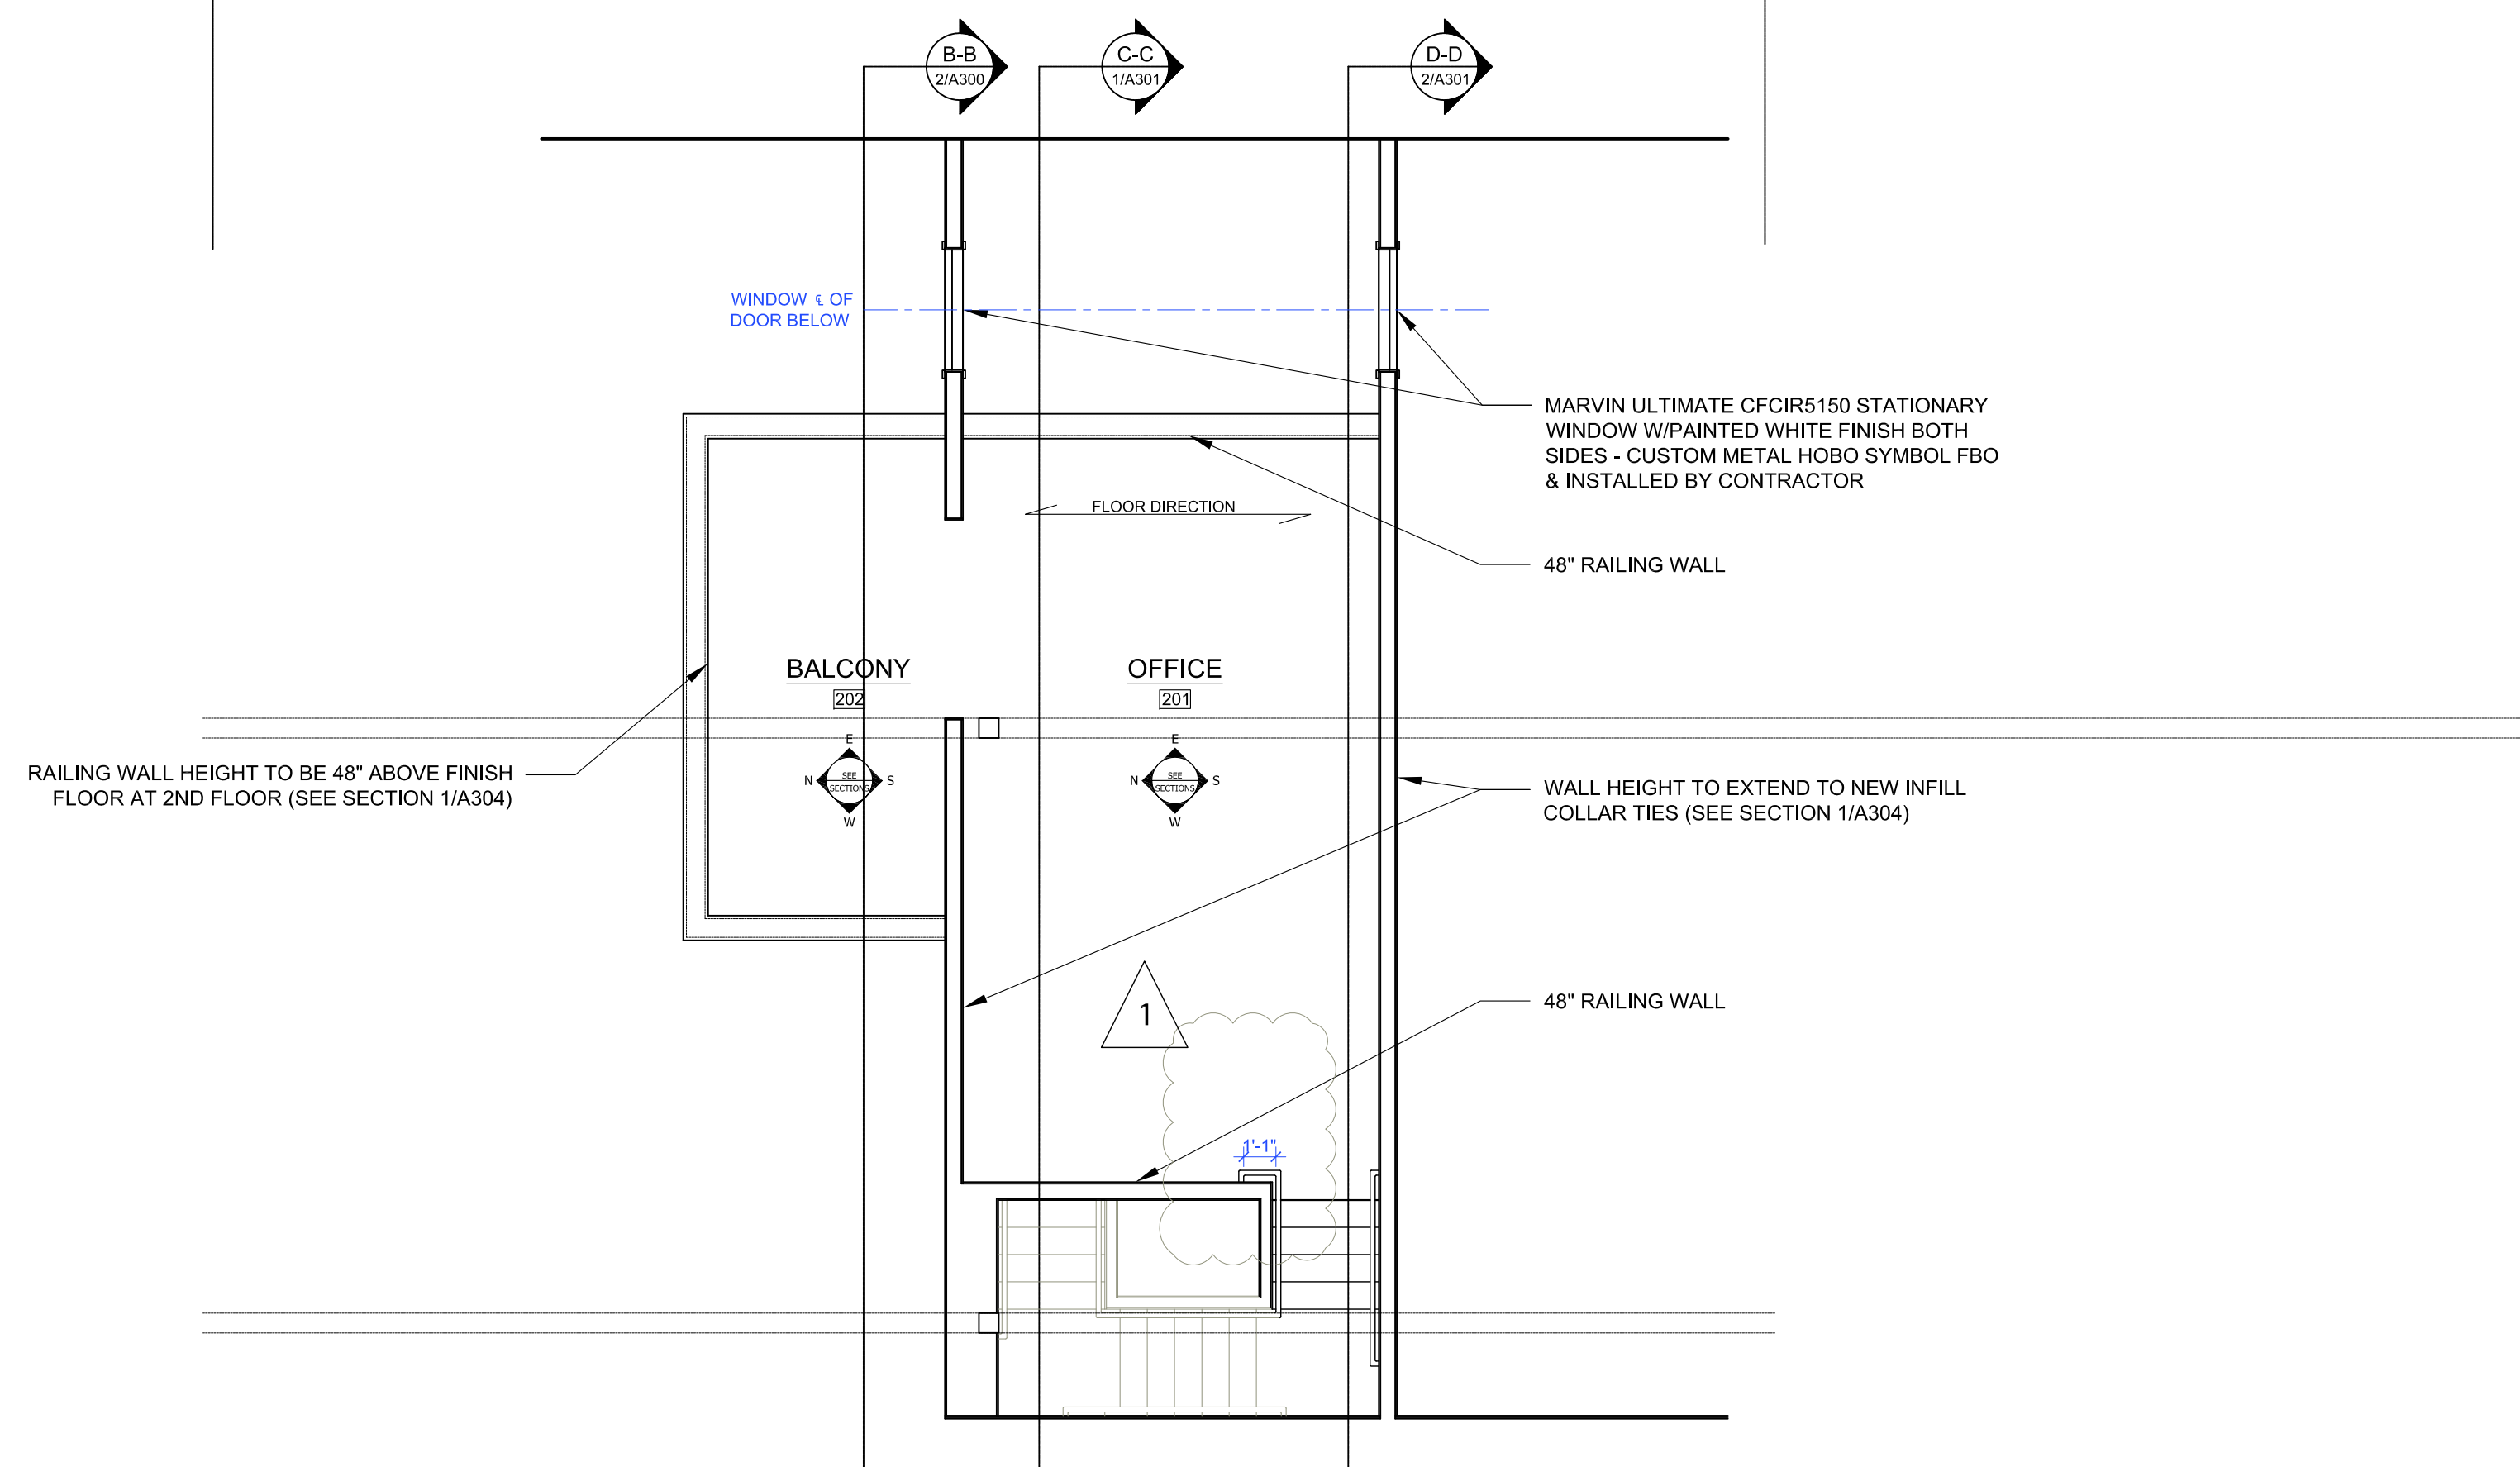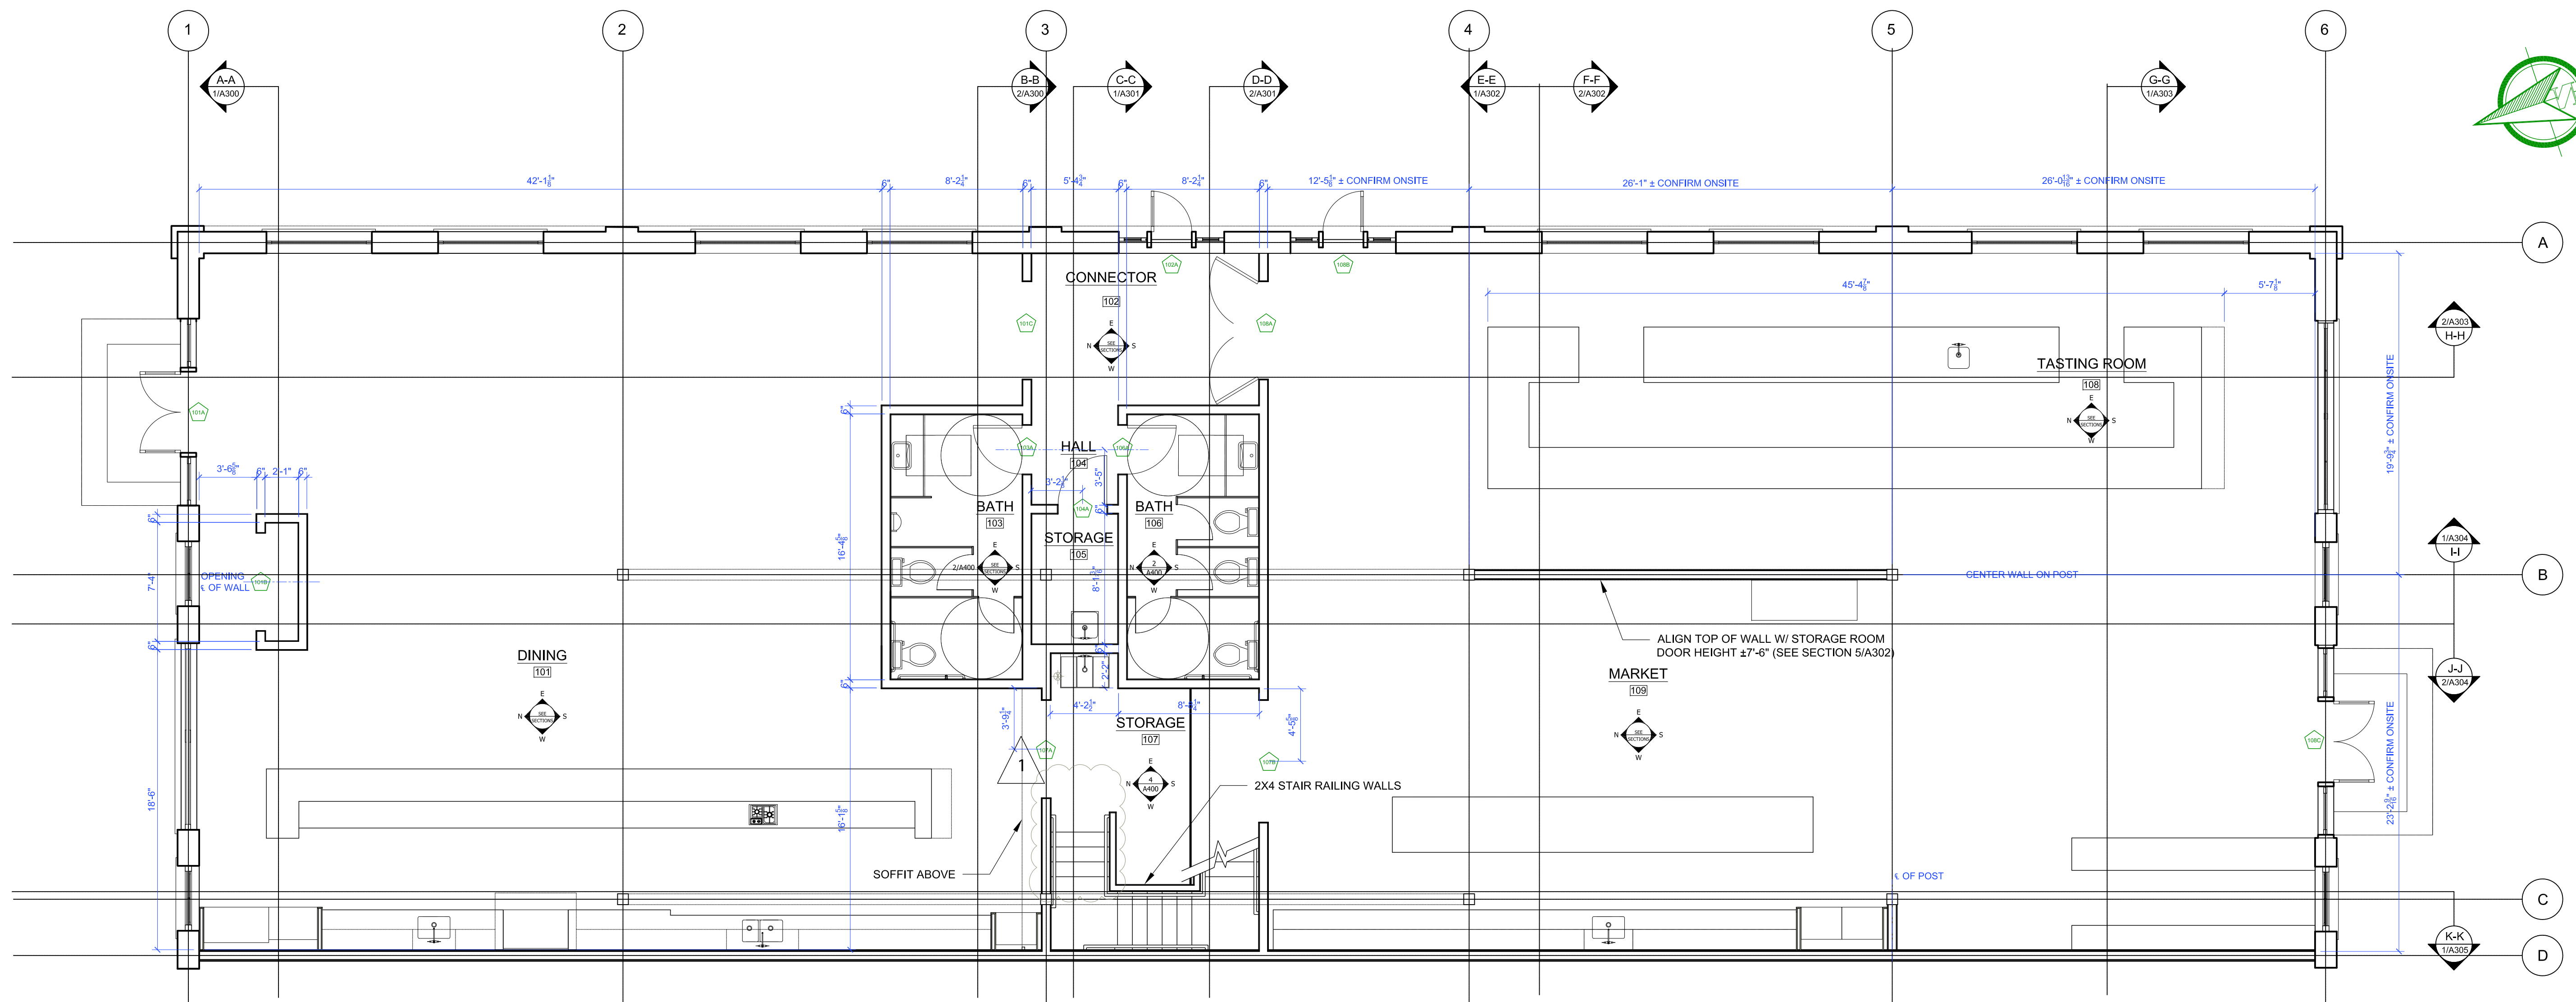

ISSUED FOR PRICING & FOR CONSTRUCTION