



Prepared For:

Consultant:

Architect:

Project:

Revisions:

Scale:


Date:

A1.03



ARCHETYPE
48 Union Wharf Portland, Maine 04101
(207) 772-6022 Fax (207) 772-4056

THOMPSON'S POINT-
BRICK SOUTH
THOMPSON'S POINT,
PORTLAND ME


AS NOTED
8-5-2016
INTERIOR ELEVATIONS
& DETAILS

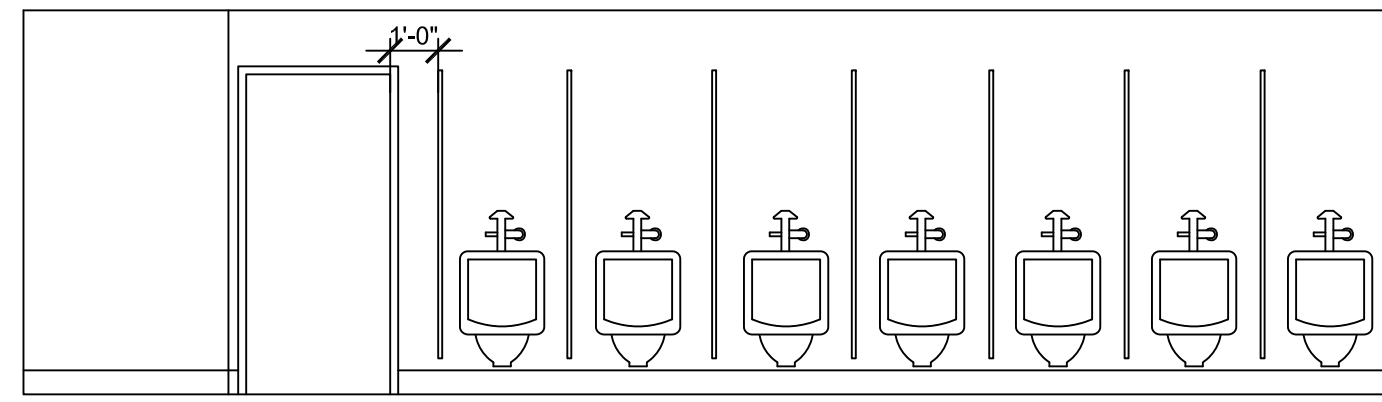



1 INTERIOR ELEVATIONS
A1.03 1/4" = 1'-0"

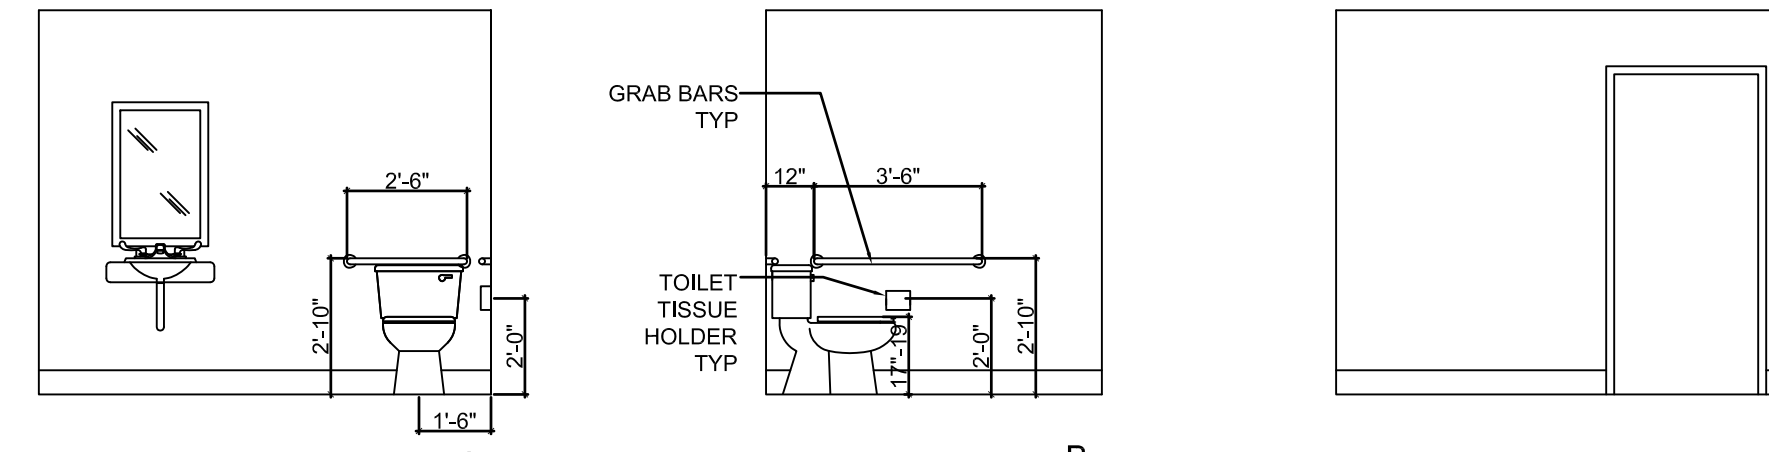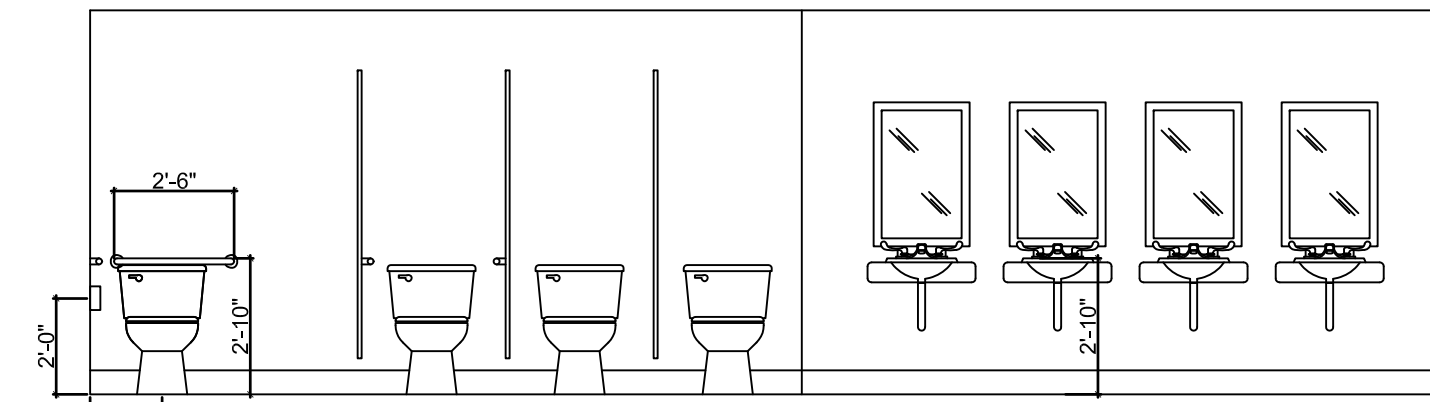


3 INTERIOR ELEVATIONS
A1.03 1/4" = 1'-0"

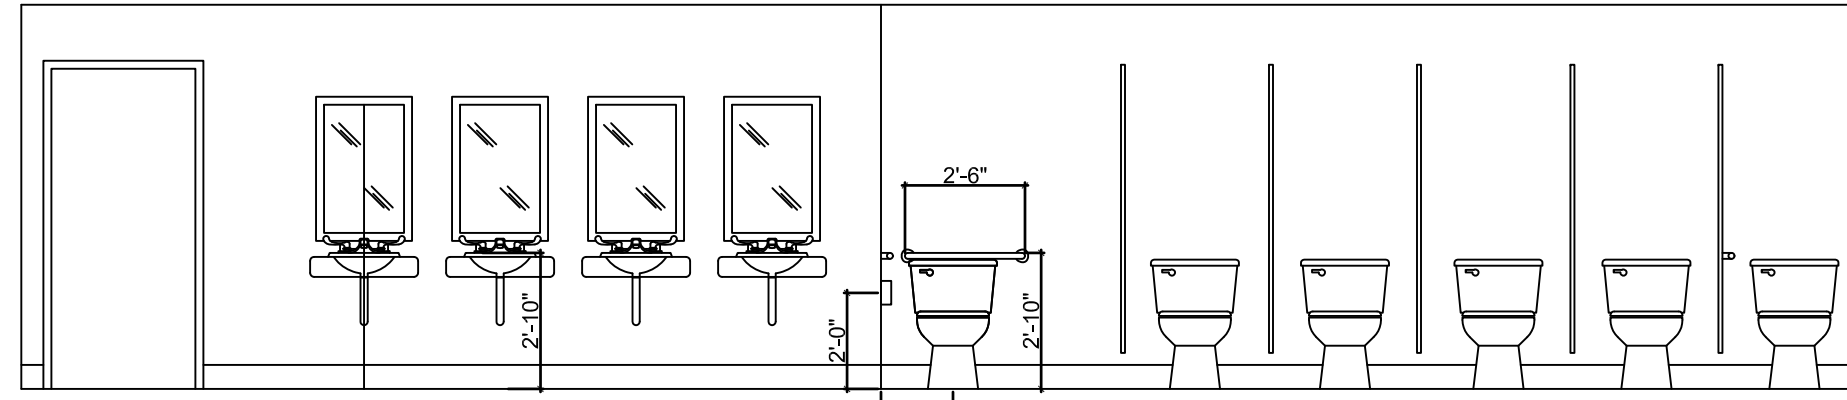



2 INTERIOR ELEVATIONS
A1.03 1/4" = 1'-0"

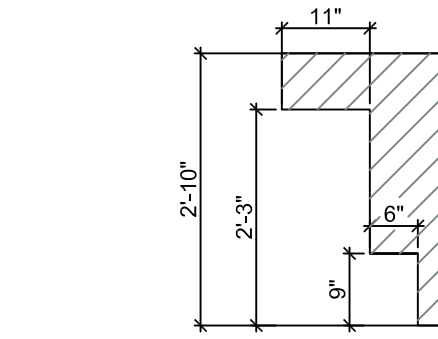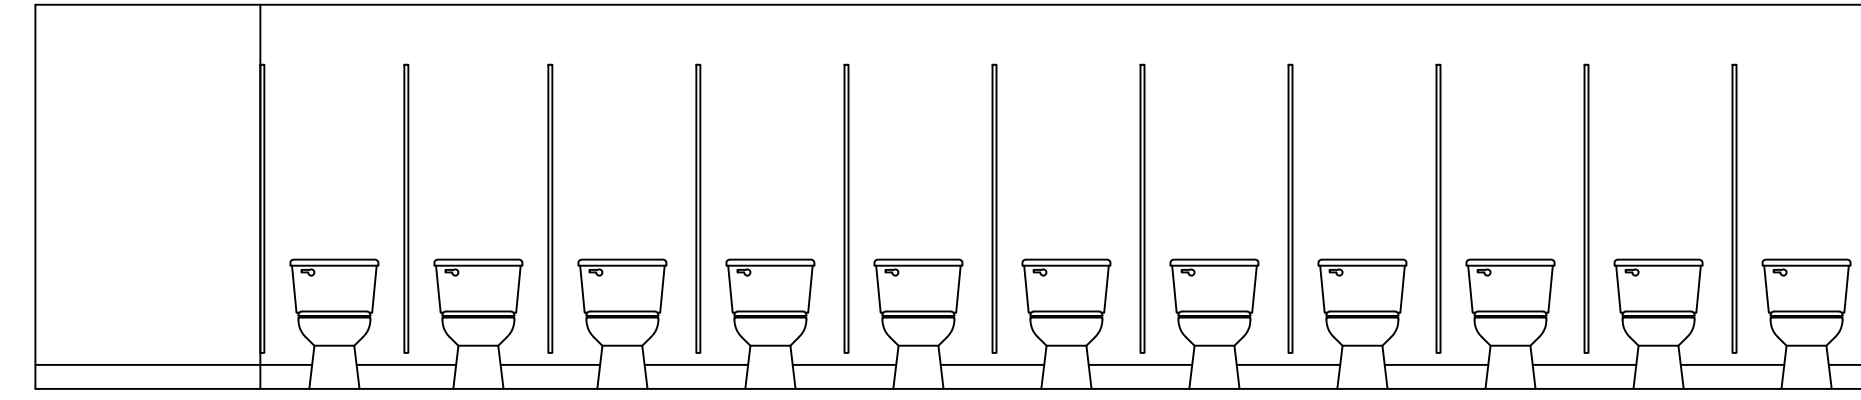

4 ADA COUNTER CLEARANCES
A1.03 1/2" = 1'-0"

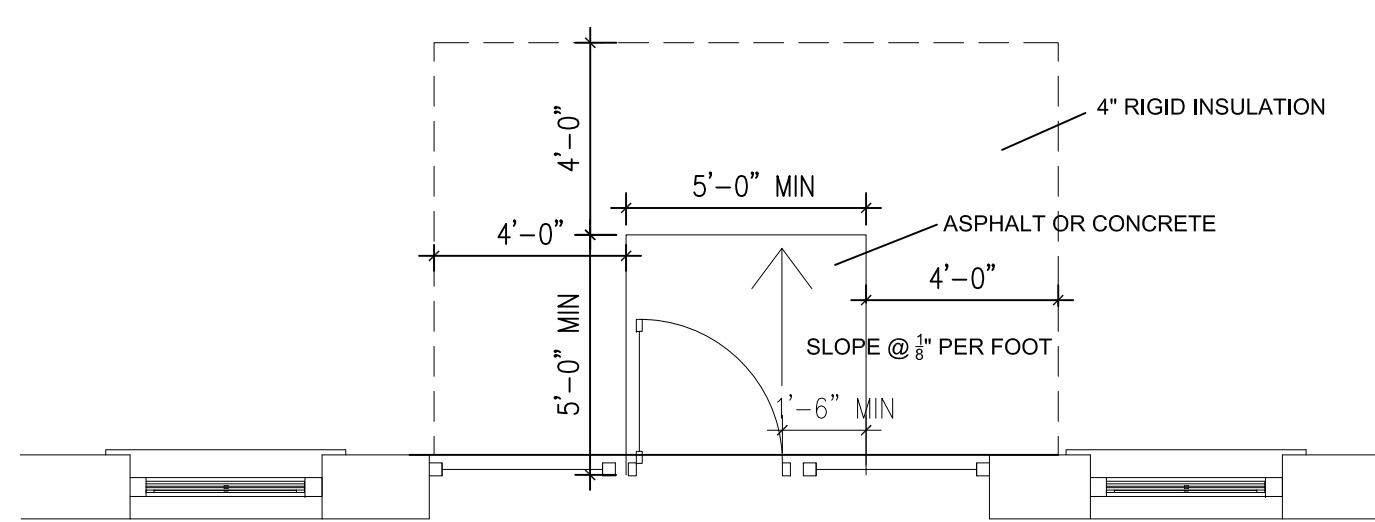

5 ADA COMPLIANT ENTRY PADS
A1.03 1/4" = 1'-0"

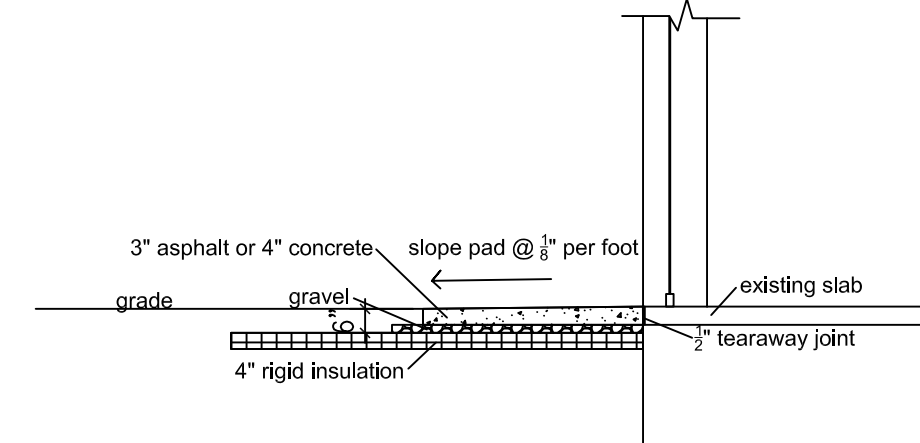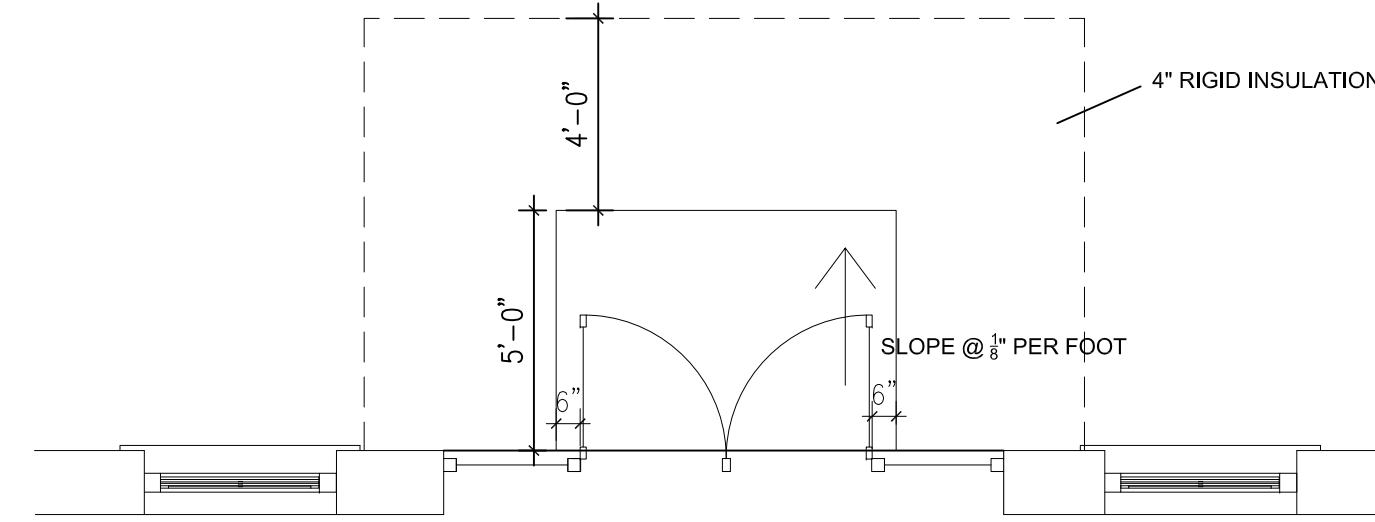

DOOR SCHEDULE						
NUMBER	ROOM	DIMENSIONS	MATERIAL	HOW SET	RATING	COMMENTS
AA	MAIN ENTRY	2(3'-0" X 7'-0")	GLASS AND ALUM	PANIC, CLOSER		
BB	MAIN ENTRY	3'-0" X 7'-0"	GLASS AND ALUM	PANIC, CLOSER		
CC	MAIN ENTRY	3'-0" X 7'-0"	GLASS AND ALUM	PANIC, CLOSER		
DD	MAIN ENTRY	3'-0" X 7'-0"	GLASS AND ALUM	PANIC, CLOSER		
EE	MAIN ENTRY	2(3'-0" X 7'-0")	GLASS AND ALUM	PANIC, CLOSER		
FF	MAIN ENTRY	2(3'-0" X 7'-0")	GLASS AND ALUM	PANIC, CLOSER		
GG	NW ENTRY	3'-0" X 7'-0"	GLASS AND ALUM	PANIC, CLOSER		
HH	NW ENTRY	3'-0" X 7'-0"	GLASS AND ALUM	PANIC, CLOSER		
II	NW ENTRY	3'-0" X 7'-0"	GLASS AND ALUM	PANIC, CLOSER		
JJ	WEST BUMP OUT	3'-0" X 7'-0"	HOLLOW METAL	STOREROOM LOCK		
KK	SW ENTRY	2(3'-0" X 7'-0")	GLASS AND ALUM	PANIC, CLOSER		
LL	SW ENTRY	2(3'-0" X 7'-0")	GLASS AND ALUM	PANIC, CLOSER		
MM	SE ENTRY	3'-0" X 7'-0"	GLASS AND ALUM	PANIC, CLOSER		
NN	SE ENTRY	3'-0" X 7'-0"	GLASS AND ALUM	PANIC, CLOSER		
OO	SE ENTRY	3'-0" X 7'-0"	GLASS AND ALUM	PANIC, CLOSER		
PP	DINING VESTIBULE	2(3'-0" X 7'-0")	GLASS AND ALUM	PANIC, CLOSER		
QQ	COOLER	2(3'-0" X 7'-0")	HOLLOW METAL	OFFICE LOCKSET		
RR	KITCHEN	2(3'-0" X 7'-0")	HOLLOW METAL	EXIT DEVICE		
SS	EAST ANNEX	2(3'-0" X 7'-0")	GLASS AND ALUM	PANIC, CLOSER		
TT	FUNCTION	3'-0" X 7'-0"	HOLLOW METAL	PANIC, CLOSER		
UU	EAST ANNEX	3'-0" X 7'-0"	GLASS AND ALUM	PANIC, CLOSER		
100	MAIN VESTIBULE	2(3'-0" X 7'-0")	GLASS AND ALUM	PANIC, CLOSER		
101	MAIN VESTIBULE	2(3'-0" X 7'-0")	GLASS AND ALUM	PANIC, CLOSER		
102	MAIN VESTIBULE	3'-0" X 7'-0"	GLASS AND ALUM	PANIC, CLOSER		
103	MAIN VESTIBULE	3'-0" X 7'-0"	GLASS AND ALUM	PANIC, CLOSER		
104	MAIN VESTIBULE	3'-0" X 7'-0"	GLASS AND ALUM	PANIC, CLOSER		
105	MAIN VESTIBULE	2(3'-0" X 7'-0")	GLASS AND ALUM	PANIC, CLOSER		
106	BAR	3'-0" X 7'-0"	HOLLOW METAL	OFFICE LOCKSET		
107	BAR	3'-0" X 7'-0"	HOLLOW METAL	OFFICE LOCKSET		
108	FIRE BARRIER	2(3'-0" X 7'-0")	HOLLOW METAL	PUSH/PULL CLOSER	3	KICKPLATE, VISION PANEL, 3 HR EMER. ROLL DOWN SHUTTER
109	FIRE BARRIER	2(3'-0" X 7'-0")	HOLLOW METAL	PUSH/PULL CLOSER	3	KICKPLATE, VISION PANEL, 3 HR EMER. ROLL DOWN SHUTTER
110	FIRE BARRIER	3'-0" X 7'-0"	HOLLOW METAL	PUSH/PULL CLOSER	3	KICKPLATE, VISION PANEL, 3 HR EMER. ROLL DOWN SHUTTER
111	FIRE BARRIER	3'-0" X 7'-0"	HOLLOW METAL	PUSH/PULL CLOSER	3	KICKPLATE, VISION PANEL, 3 HR EMER. ROLL DOWN SHUTTER
112	MEN'S ROOM	3'-0" X 7'-0"	HOLLOW METAL	PUSH/PULL CLOSER		
113	FAMILY TOILET	3'-0" X 7'-0"	HOLLOW METAL	PRIVACY		
114	JANITOR'S CLOSET	3'-0" X 7'-0"	HOLLOW METAL	STOREROOM		
115	WOMEN'S TOILET	3'-0" X 7'-0"	HOLLOW METAL	PUSH/PULL CLOSER		
116	CHANGING	3'-0" X 7'-0"	HOLLOW METAL	PRIVACY		
117	ELEC/MECH/AV	3'-0" X 7'-0"	HOLLOW METAL	STOREROOM LOCK	45 MIN	
118	CHANGE/STORAGE	3'-0" X 7'-0"	HOLLOW METAL	STOREROOM LOCK		
119	CHANGE/STORAGE	3'-0" X 7'-0"	HOLLOW METAL	STOREROOM LOCK		
120	FUNCTION	3'-0" X 7'-0"	HOLLOW METAL	PANIC, CLOSER		VISION PANEL
121	OFFICE	3'-0" X 7'-0"	HOLLOW METAL	OFFICE LOCKSET		
122	KITCHEN	2(3'-0" X 7'-0")	HOLLOW METAL	PUSH/PULL CLOSER		KICKPLATE, VISION PANEL
123	KITCHEN OFFICE	3'-0" X 7'-0"	HOLLOW METAL	OFFICE LOCKSET		
124	KITCHEN TOILET	3'-0" X 7'-0"	HOLLOW METAL	PRIVACY		
125	SINK	3'-0" X 7'-0"	HOLLOW METAL			
126	DINING VESTIBULE	2(3'-0" X 7'-0")	HOLLOW METAL	PUSH/PULL CLOSER		KICKPLATE, VISION PANEL
127	DINING	2(3'-0" X 7'-0")	GLASS AND ALUM	PUSH/PULL CLOSER		
128	DINING	3'-0" X 7'-0"	HOLLOW METAL	PUSH/PULL CLOSER		KICKPLATE, VISION PANEL
129	STORAGE	3'-0" X 7'-0"	HOLLOW METAL	STOREROOM LOCK		

