

Prepared For:

Consultant:

ARCHETYPE
48 Union Wharf Portland, Maine 04101
(207) 772-6022 Fax (207) 772-4056


Project: THOMPSON'S POINT-
BRICK SOUTH
THOMPSON'S POINT,
PORTLAND ME.

Revisions:


Date: 8-5-2016
Scale: 3/32" = 1'-0"

ELEVATIONS


A2.01

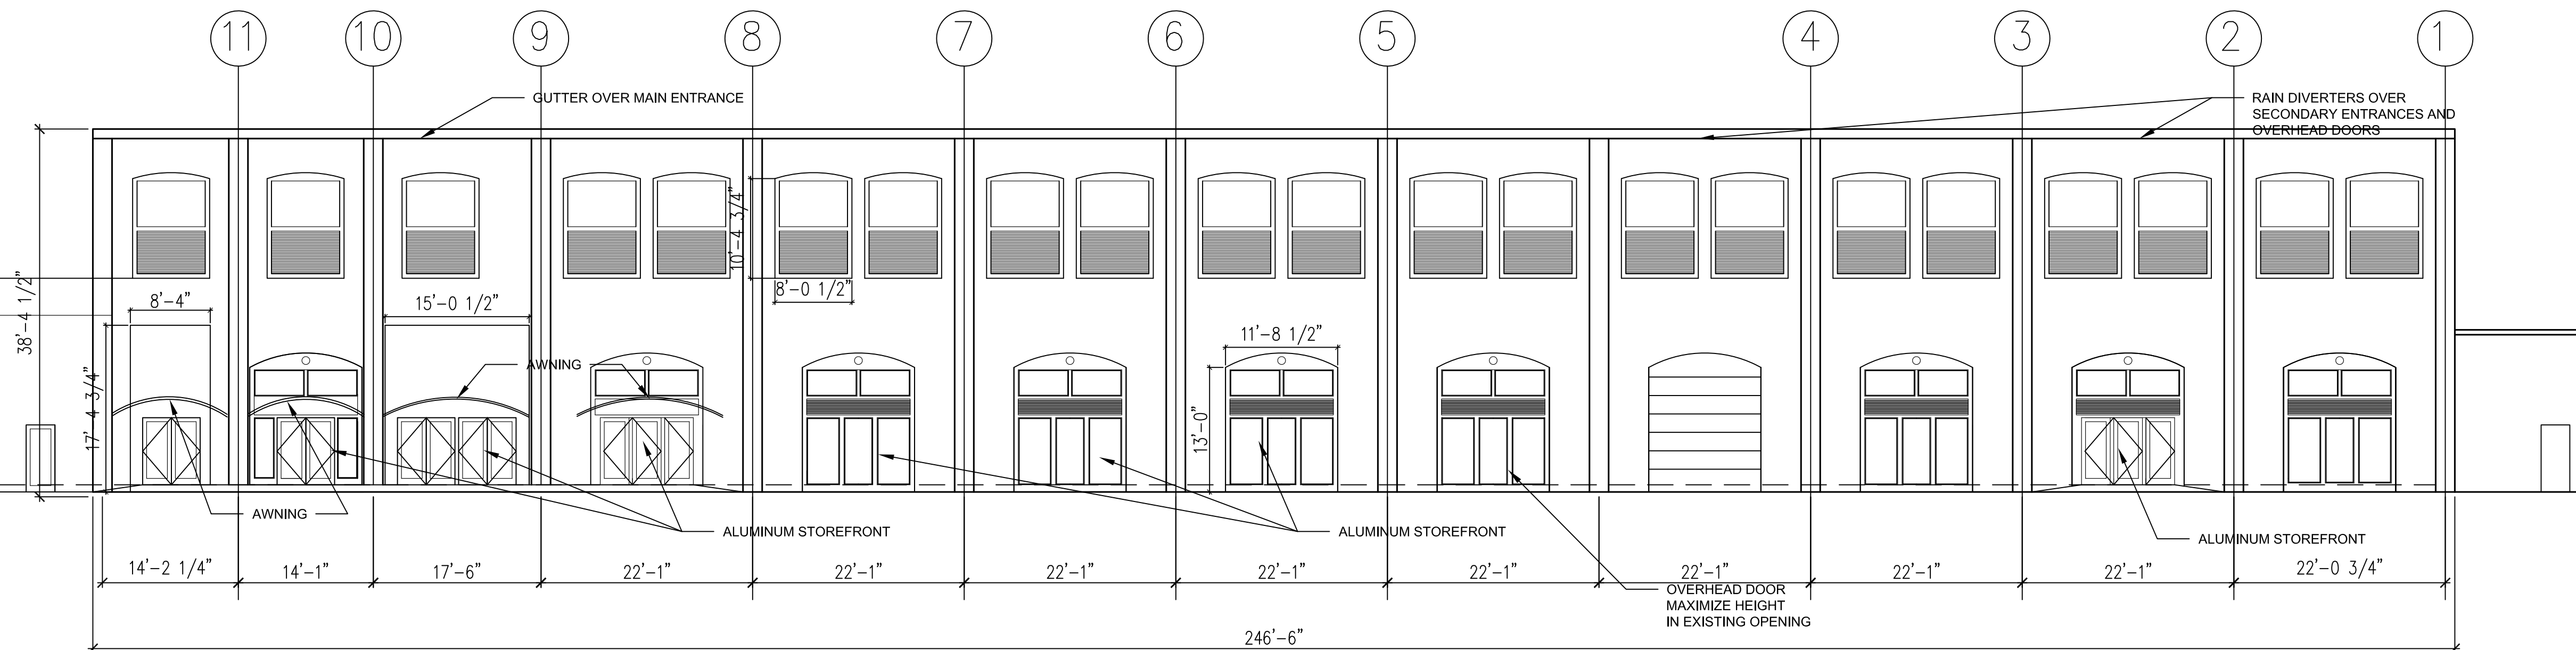


1 NORTH ELEVATION
A2.01 3/32" = 1'-0"

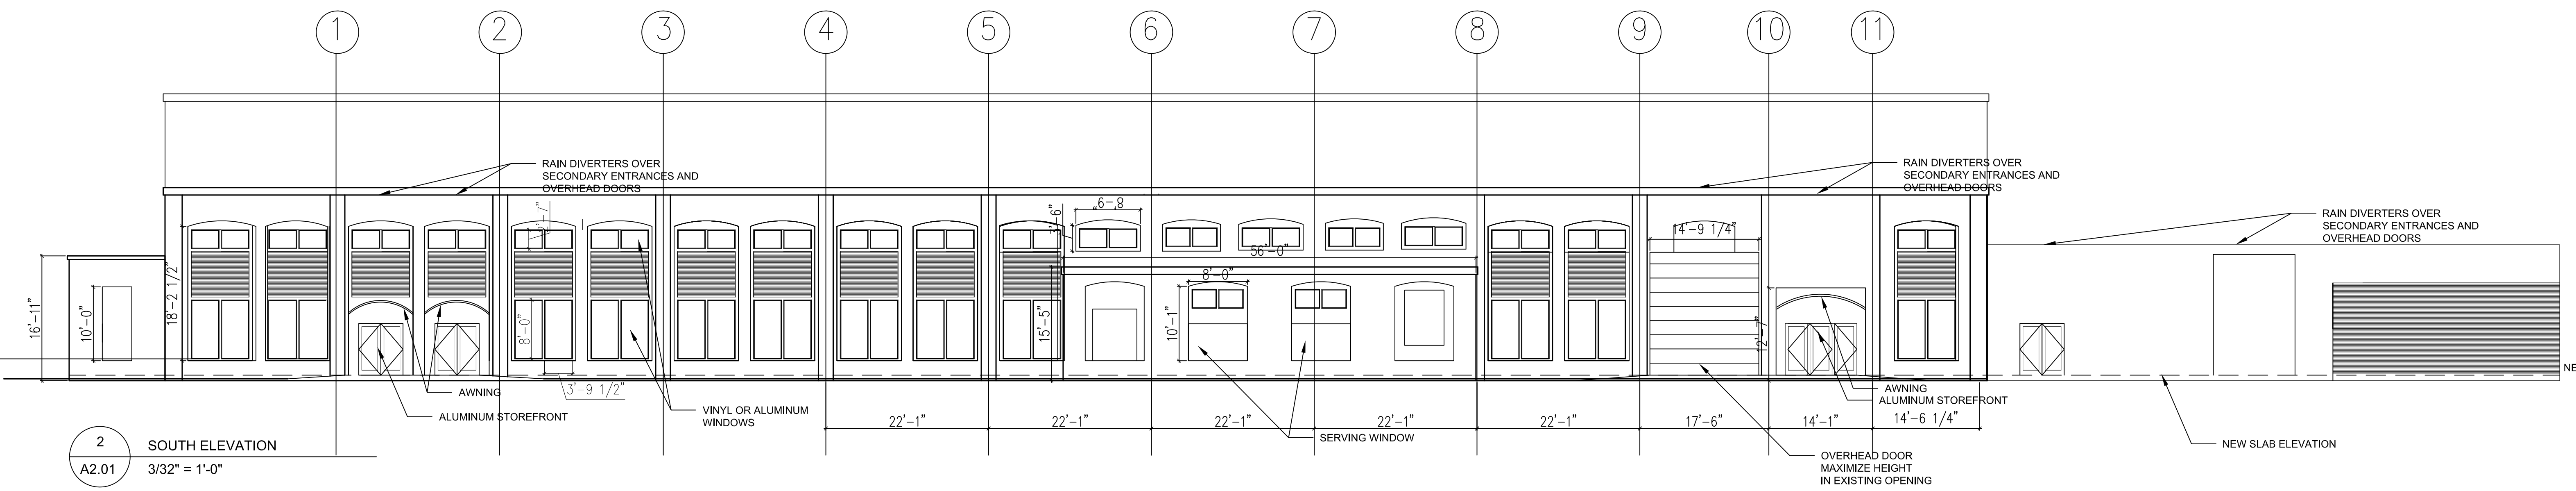

2 SOUTH ELEVATION
A2.01 3/32" = 1'-0"

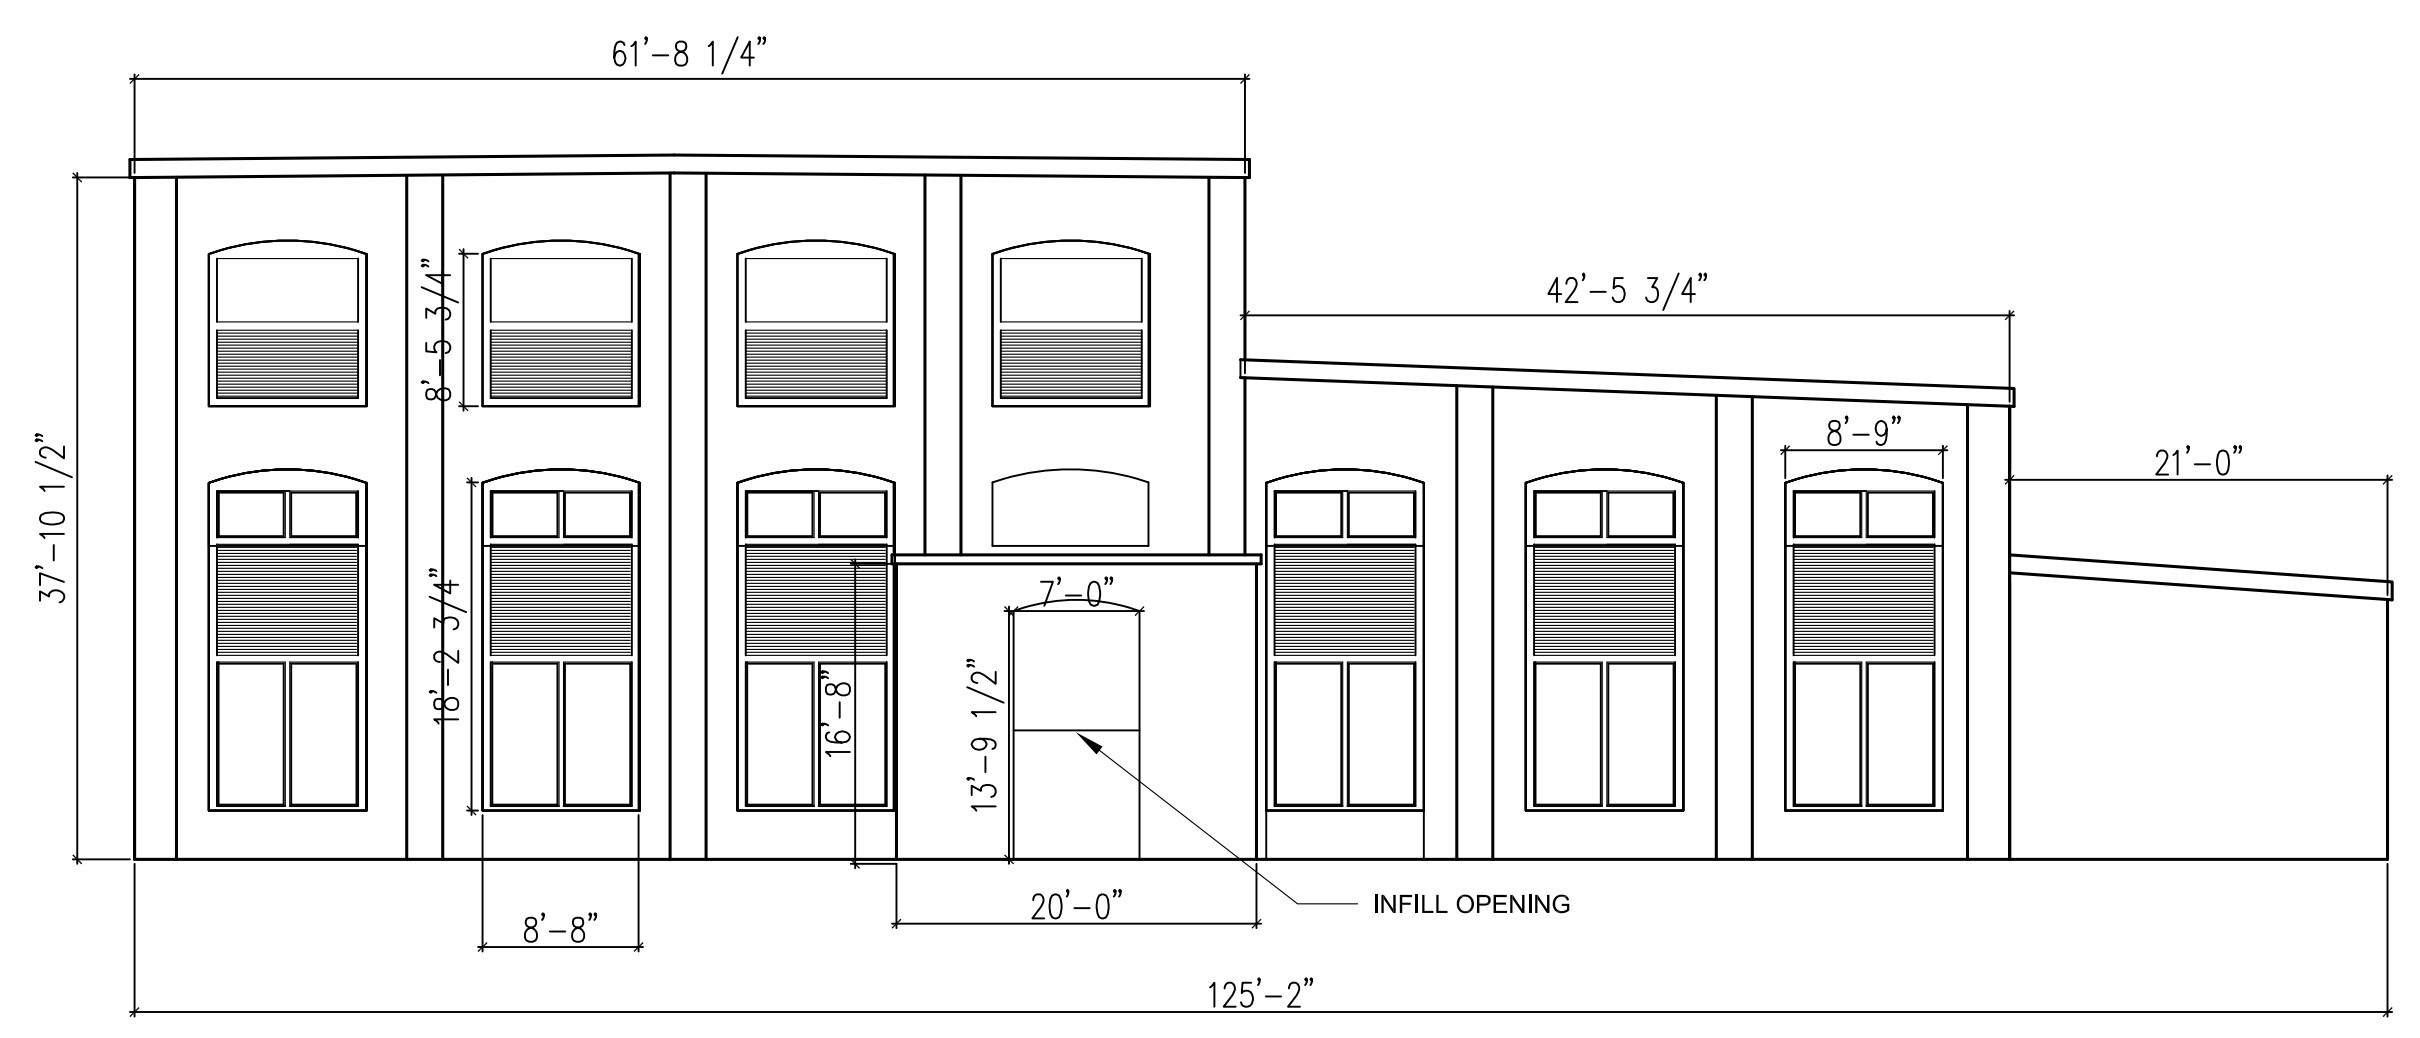

3 WEST ELEVATION
A2.01 3/32" = 1'-0"

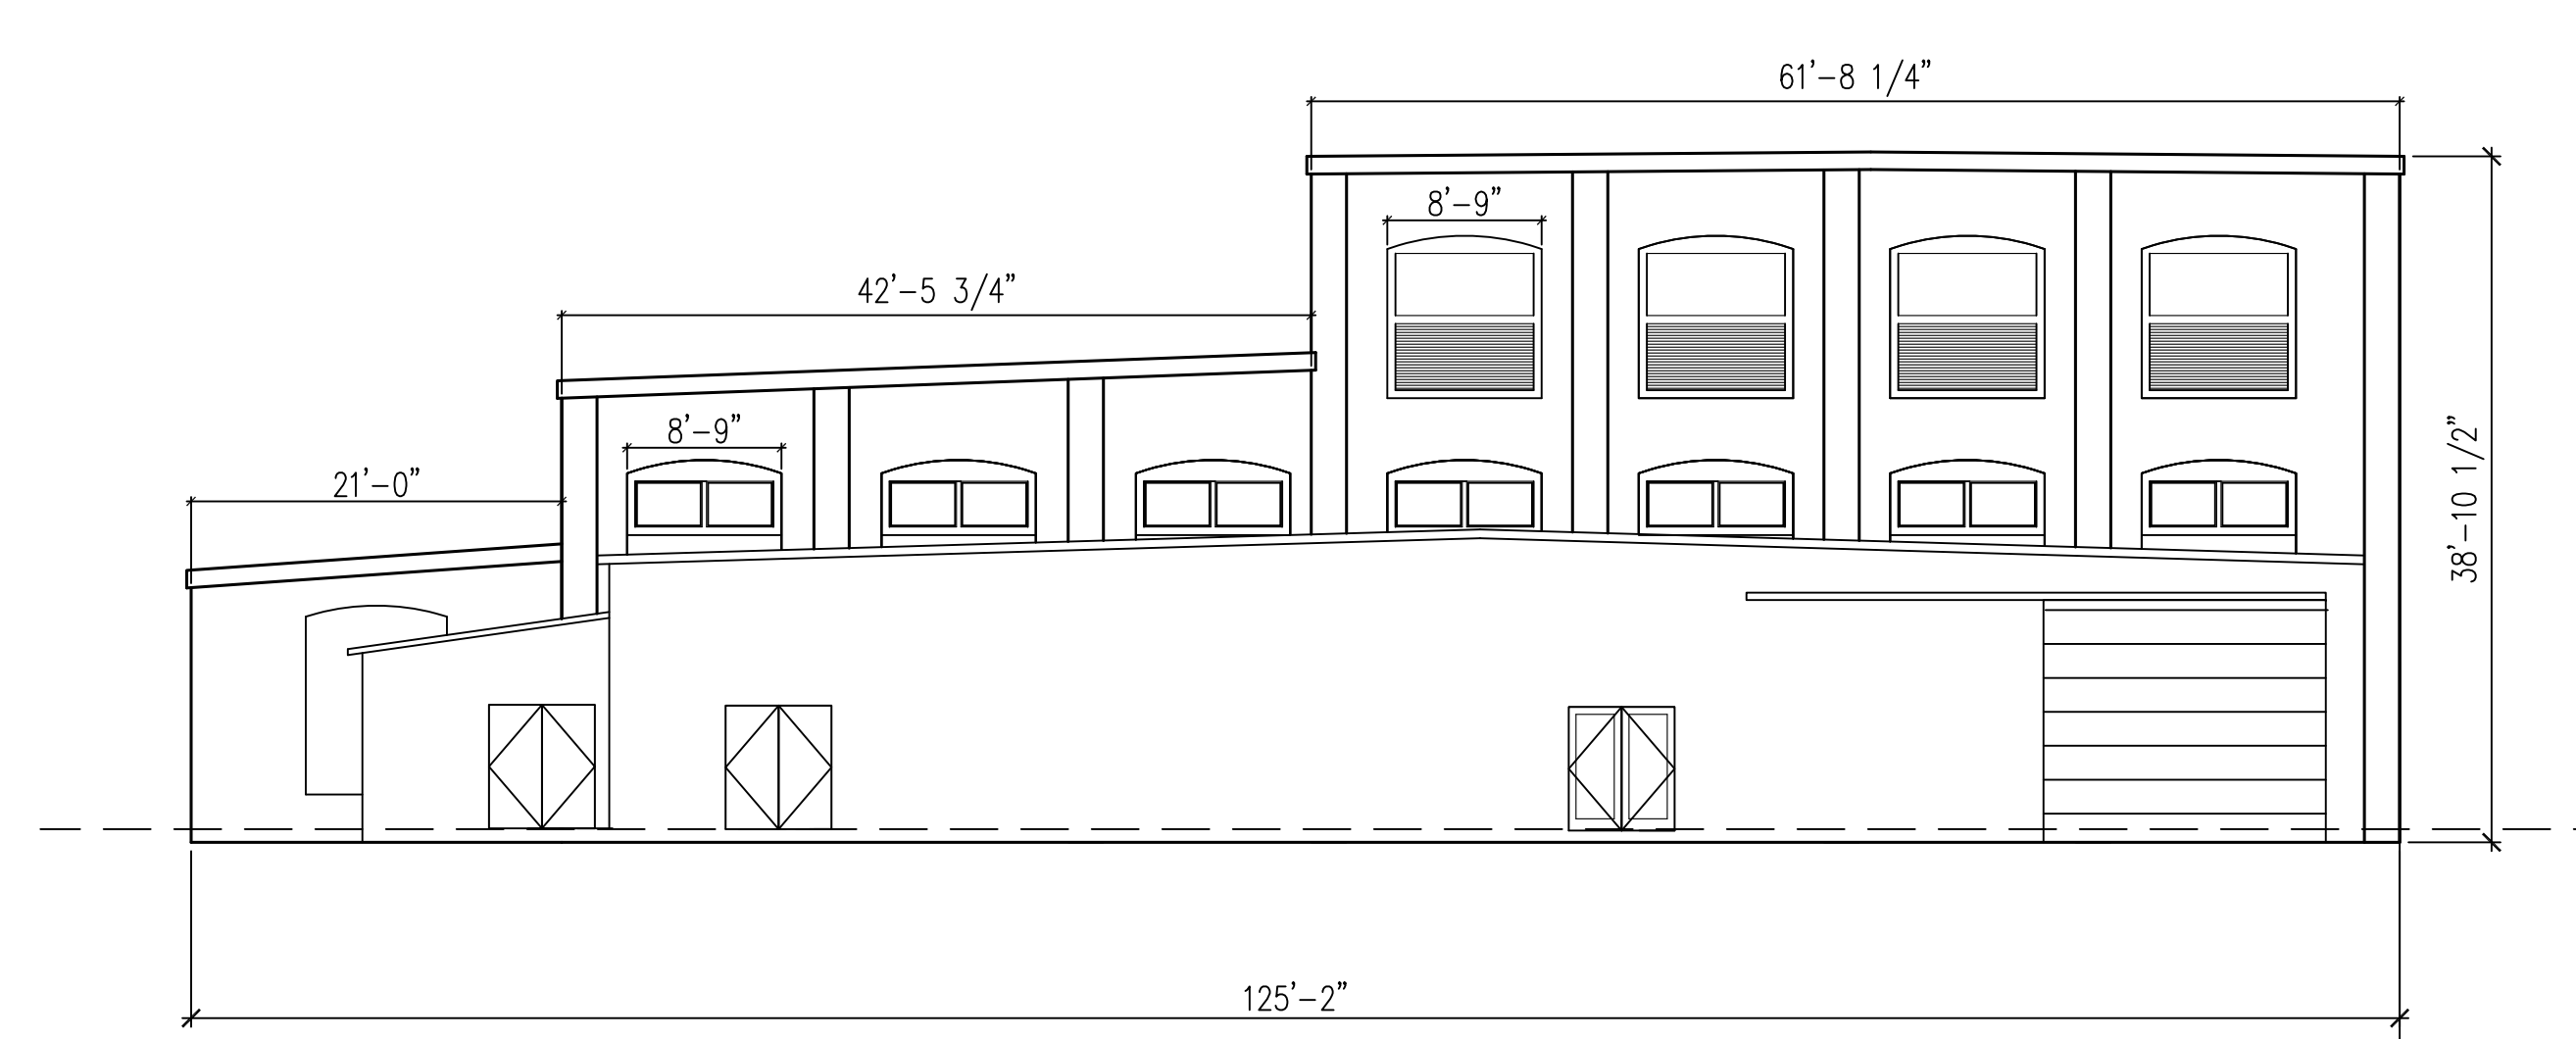

3 EAST ELEVATION
A2.01 3/32" = 1'-0"