




1 NORTH ELEVATION - DEMO
AD2.01 1/16" = 1'-0"

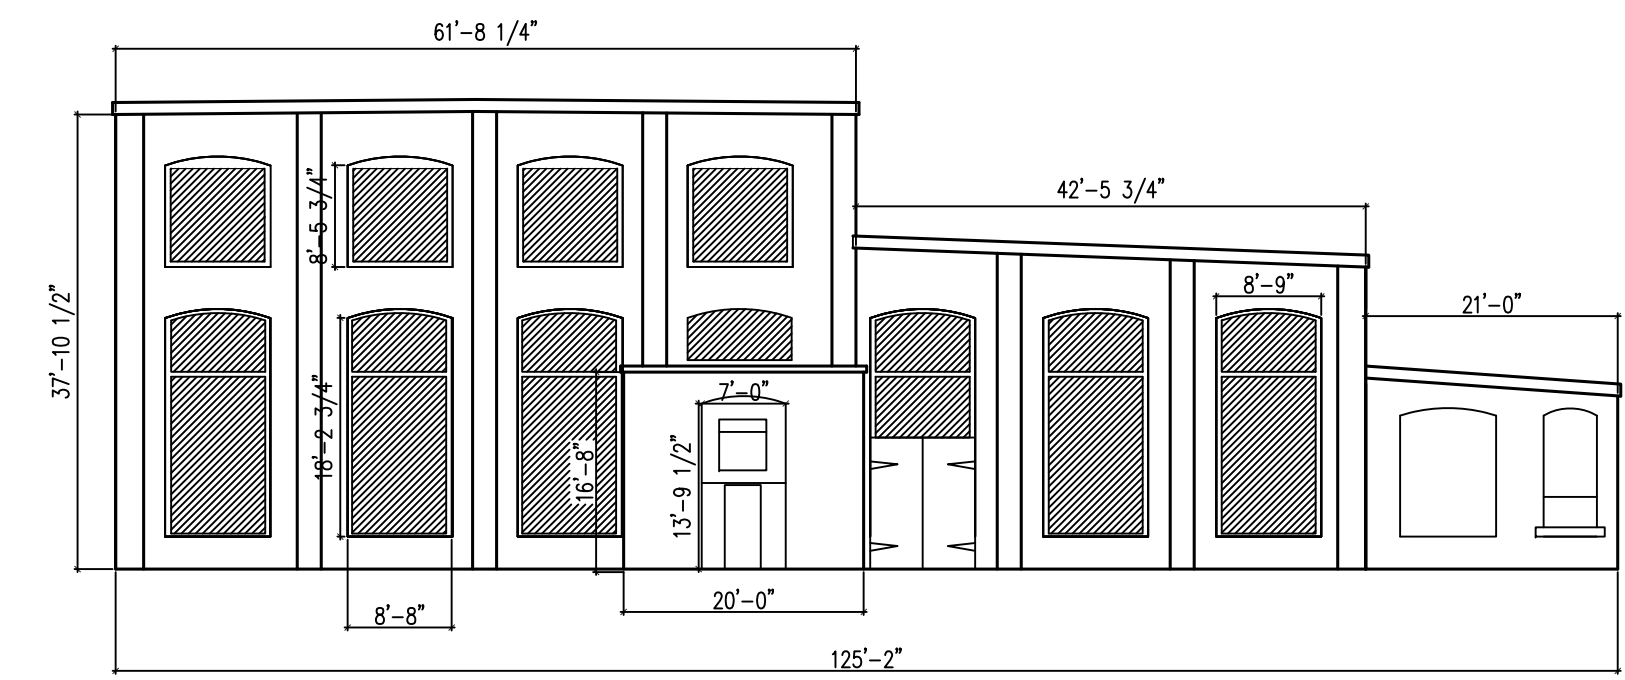


2 EAST ELEVATION - DEMO
AD2.01 3/32" = 1'-0"

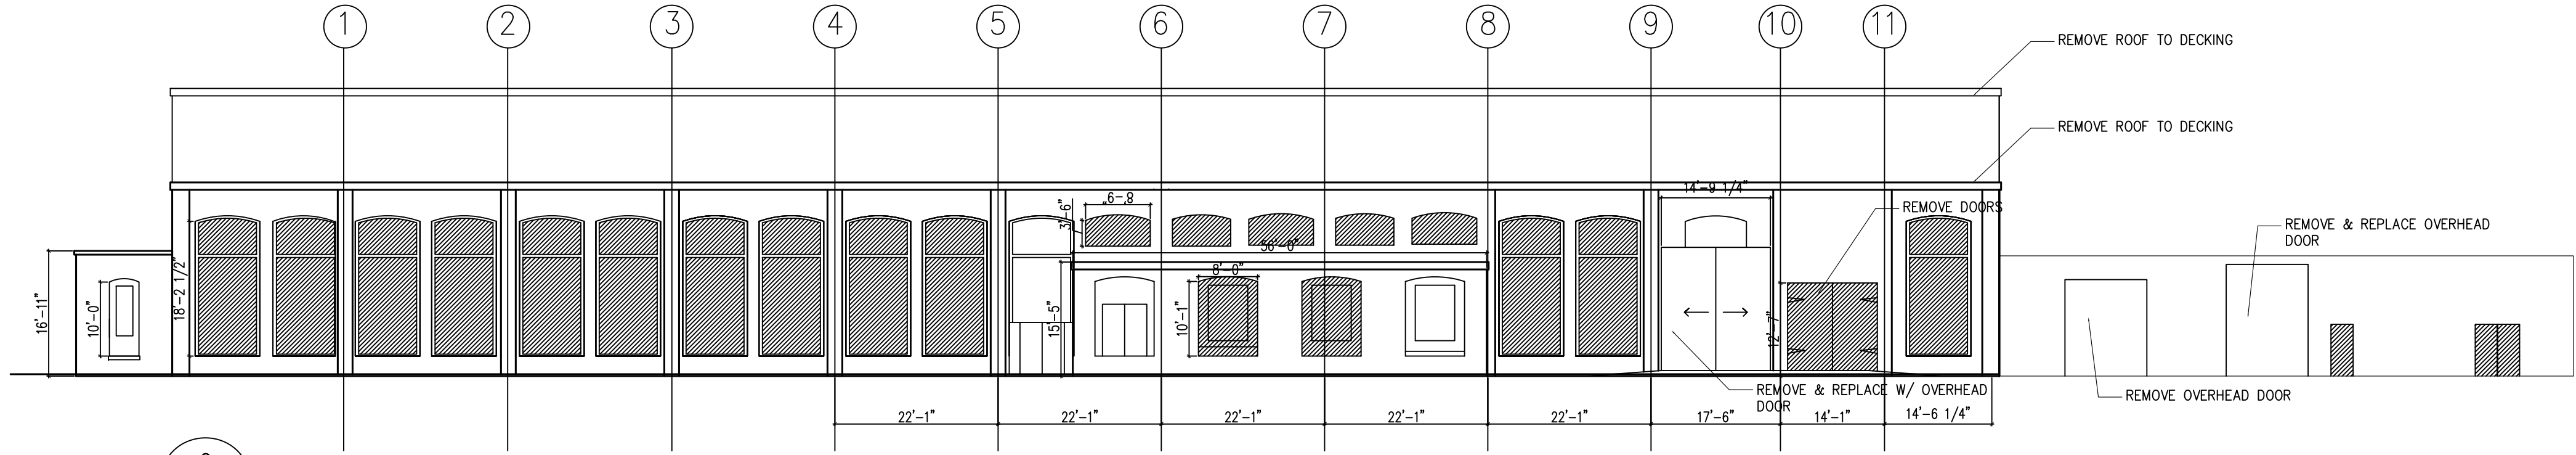

3 SOUTH ELEVATION - DEMO
AD2.01 1/16" = 1'-0"

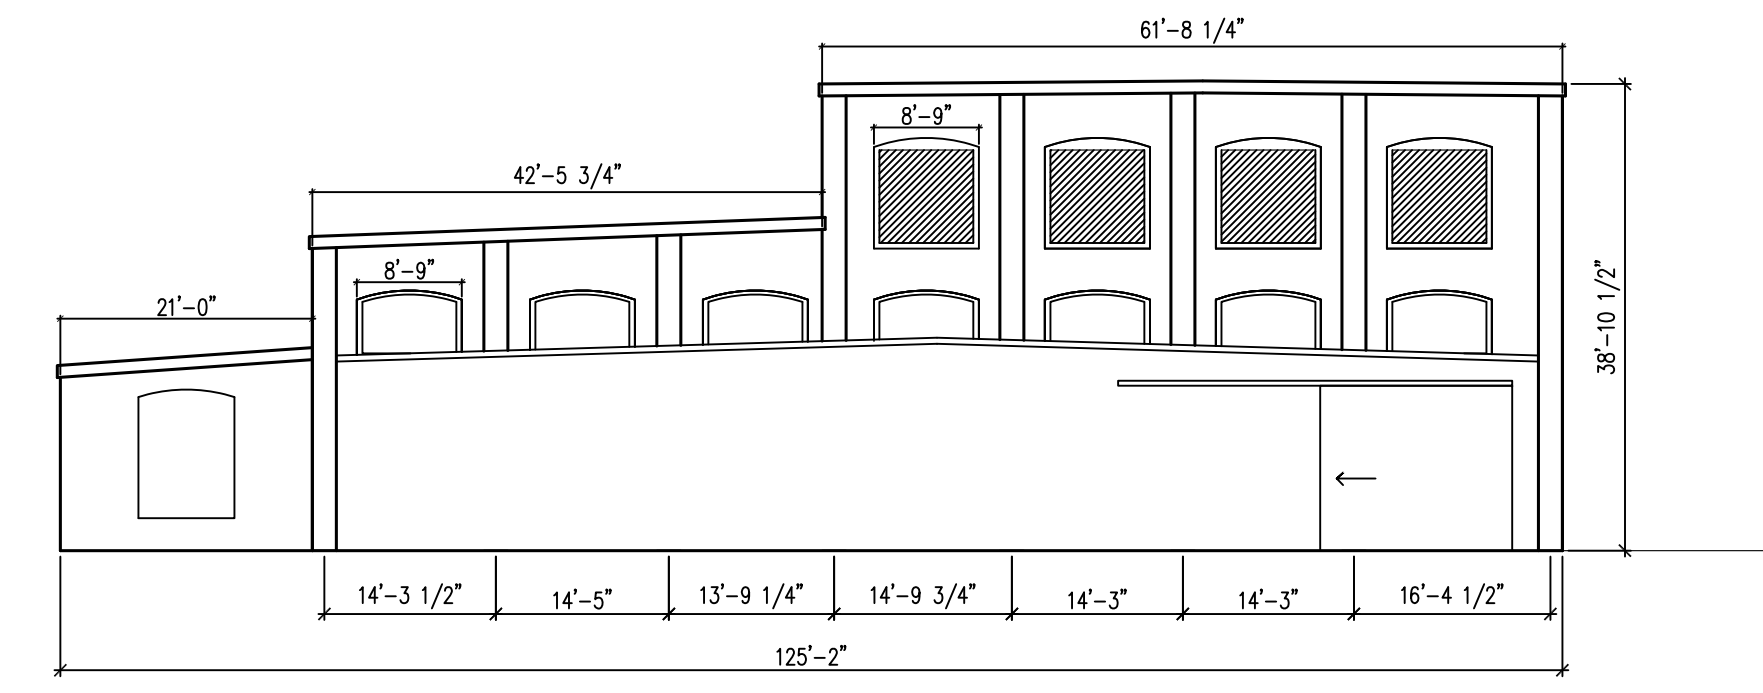

4 EAST ELEVATION - DEMO
AD2.01 3/32" = 1'-0"

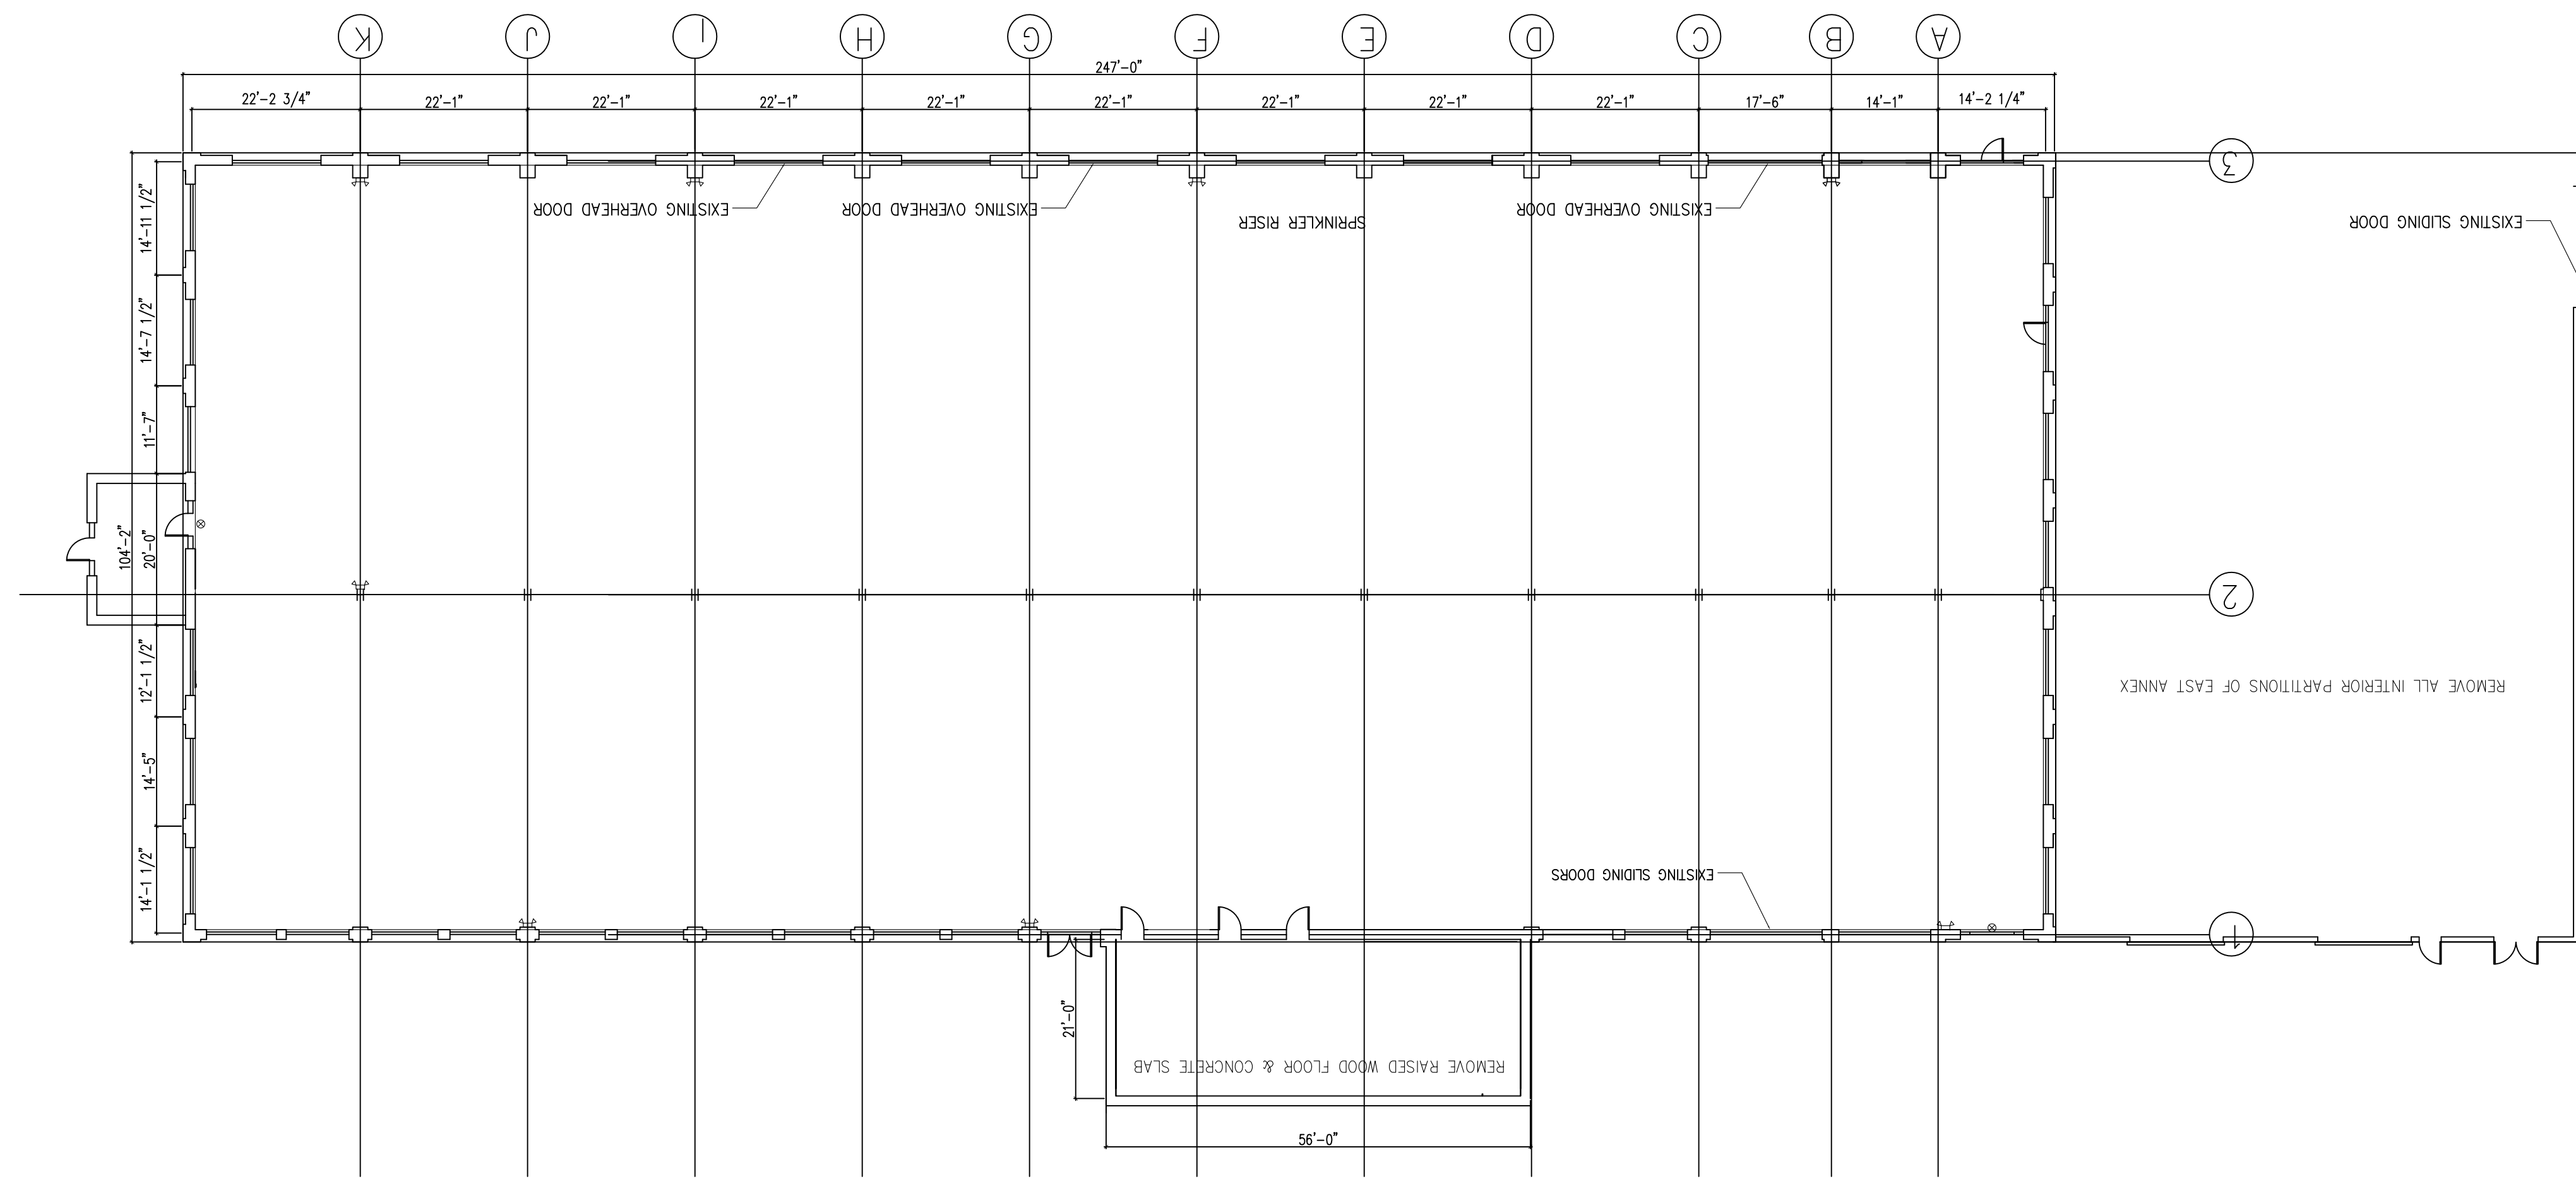

5 PLAN - DEMO & EXISTING
AD2.01 1/16" = 1'-0"



Prepared For:

Consultant:

Architect:

Project:

Revisions:

Date:

Scale:

AD1.01

ARCHETYPE
48 Union Wharf Portland, Maine 04101
(207) 772-6022 Fax (207) 772-4056

THOMPSON'S POINT-
BRICK SOUTH
THOMPSON'S POINT,
PORTLAND ME.

8-4-2016
1/16" = 1'-0"
EXISTING & DEMO
PLAN & ELEVATIONS