



KEY PLAN
N.T.S.

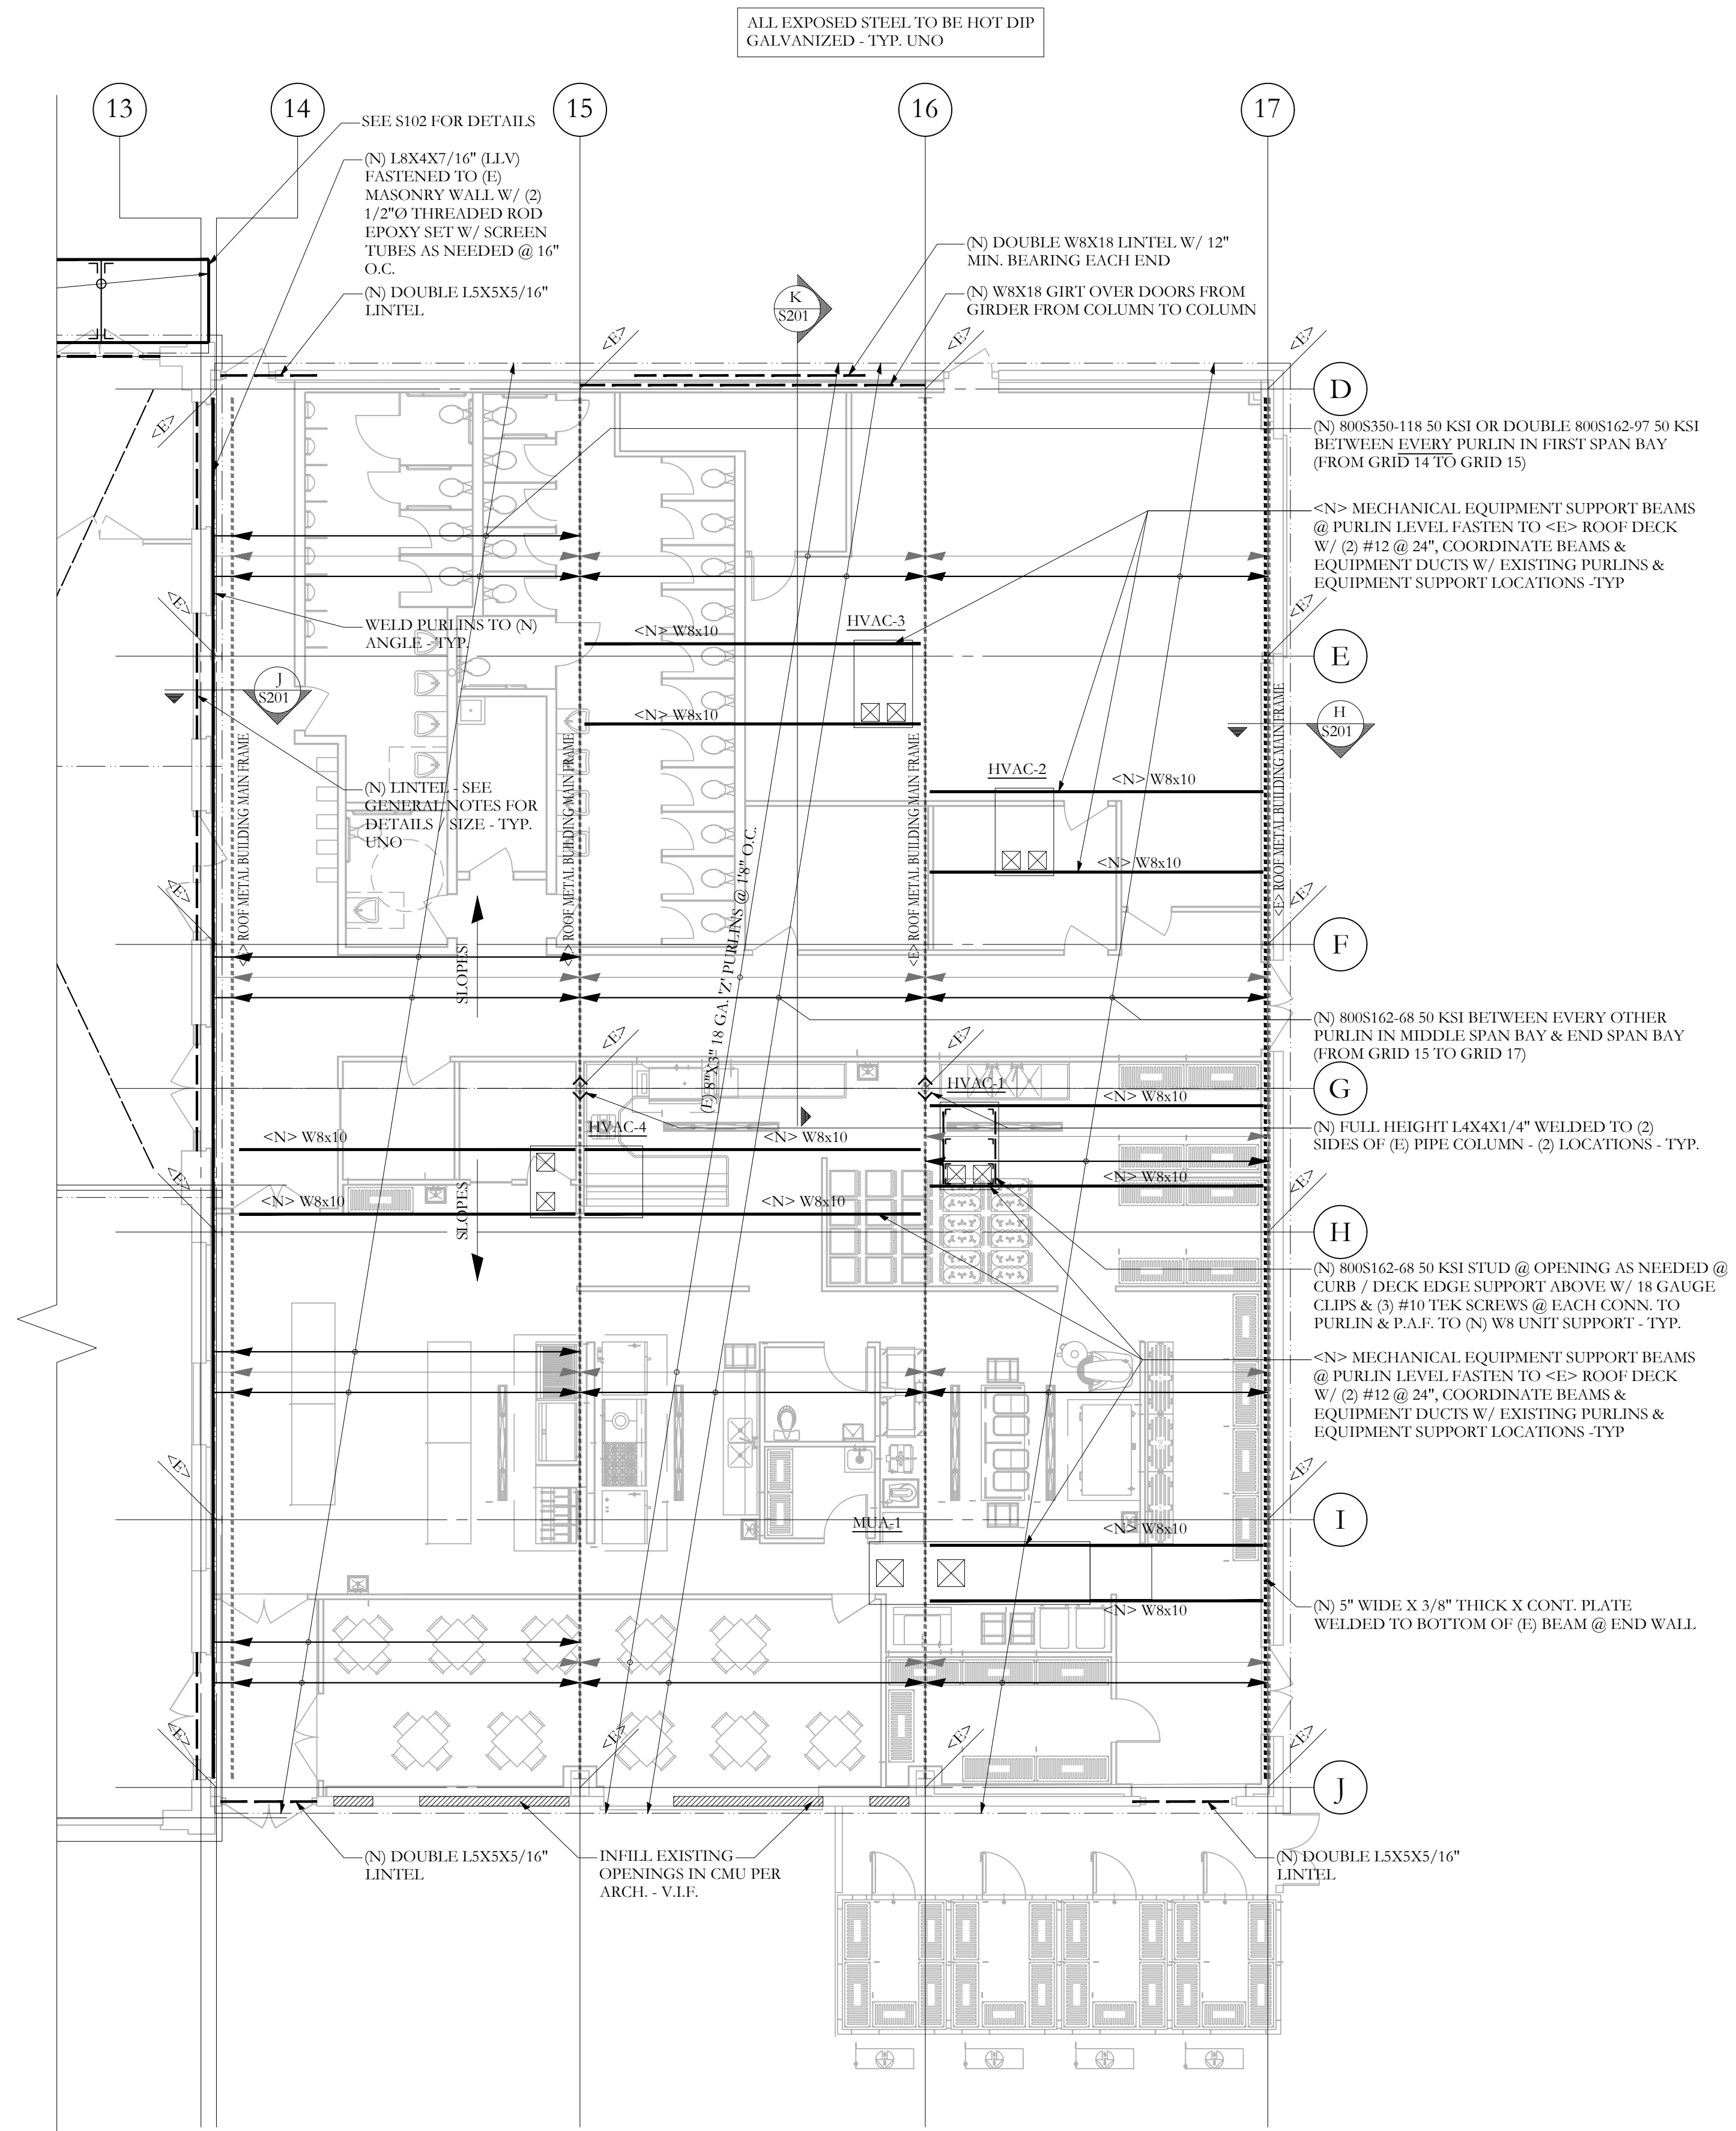

FRAMING PLAN SYMBOLS KEY	
	JOIST BEARING
	CONTINUOUS JOIST WITH INTERMEDIATE BEARING
	FLUSH FRAMED JOIST BEARING WITH HANGER
	EXISTING FRAMING MEMBER
	NEW FRAMING MEMBER
	FLUSH BEAM
	DROPPED BEAM

ROOF FRAMING/ REINFORCING PLAN
SCALE 1/8"=1'-0"

- SEE S100 FOR GENERAL STRUCTURAL NOTES
- ALL EXPOSED STEEL TO BE HOT DIP GALVANIZED - TYP. UNO
- ALL STEEL TO HAVE (1) COAT OF SHOP PRIMER UNO.

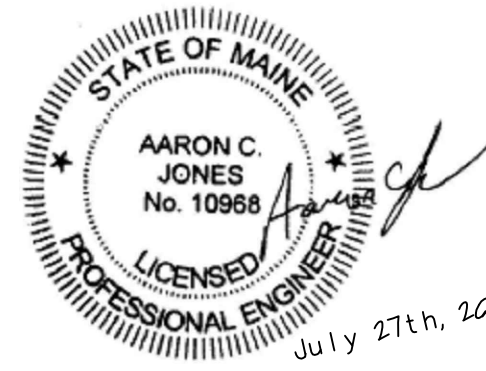

77 Oak Street
Portland, ME, 04101
P: 207-774-4614
F: 866-793-7835
www.structuralintegrity.com
BUILD WITH CONFIDENCE
Structural Integrity Consulting Engineers

PROJECT NO. 15-0222
PROJECT NAME BRICK SOUTH, THOMPSON'S POINT
Portland, Maine

DRAWN BY JCS
ISSUE DATE 07/27/2016
SHEET TITLE ROOF REINFORCING PLAN
SHEET SCALE 3/32"=1'-0"

S103