



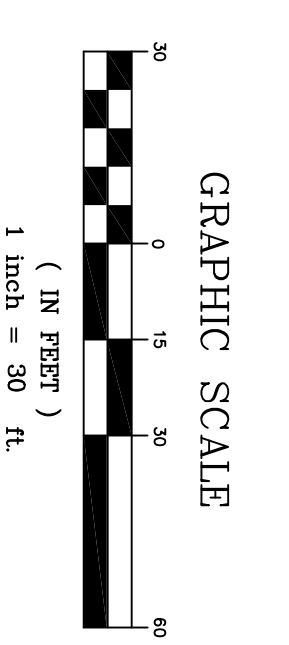

PRELIMINARY – NOT  
FOR CONSTRUCTION



REV	DATE	DESCRIPTION	REVISIONS
3	2017.05.25	FINAL SITE PLAN - REVISED PER CITY COMMENTS	
2	2017.05.15	REVISED PER CITY COMMENTS	
1	2017.03.20	LEVER SITE PLAN APPLICATION	

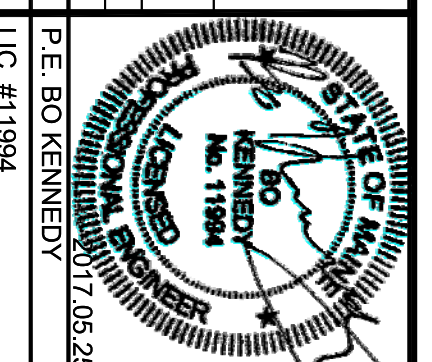

PROJECT:  
THE FOREFRONT AT THOMPSONS POINT  
SECTIONAL 2 ROADWAY EXTENSION

SHEET TITLE:  
GRADING PLAN

CLIENT:  
FOREFRONT BRICK SOUTH, LLC

PLACEMAKER PARTNERS, LLC  
501 DANFORTH STREET  
PORTLAND, ME 04102  
bo@placemarkpartners.com

DRAWN: DB DATE: FEB. 2017  
DESIGNED: BEK SCALE: 1" = 30'  
FILE NAME: CE-ROAD-GRADING.dwg  
SHEET: C-510