
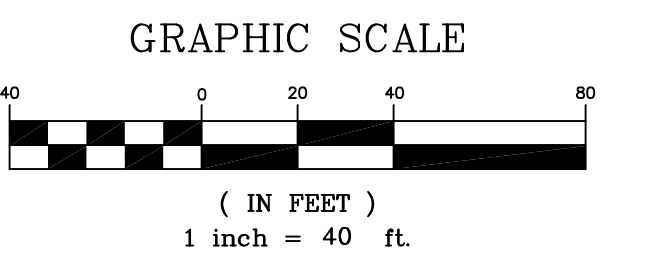


TIDAL AREA

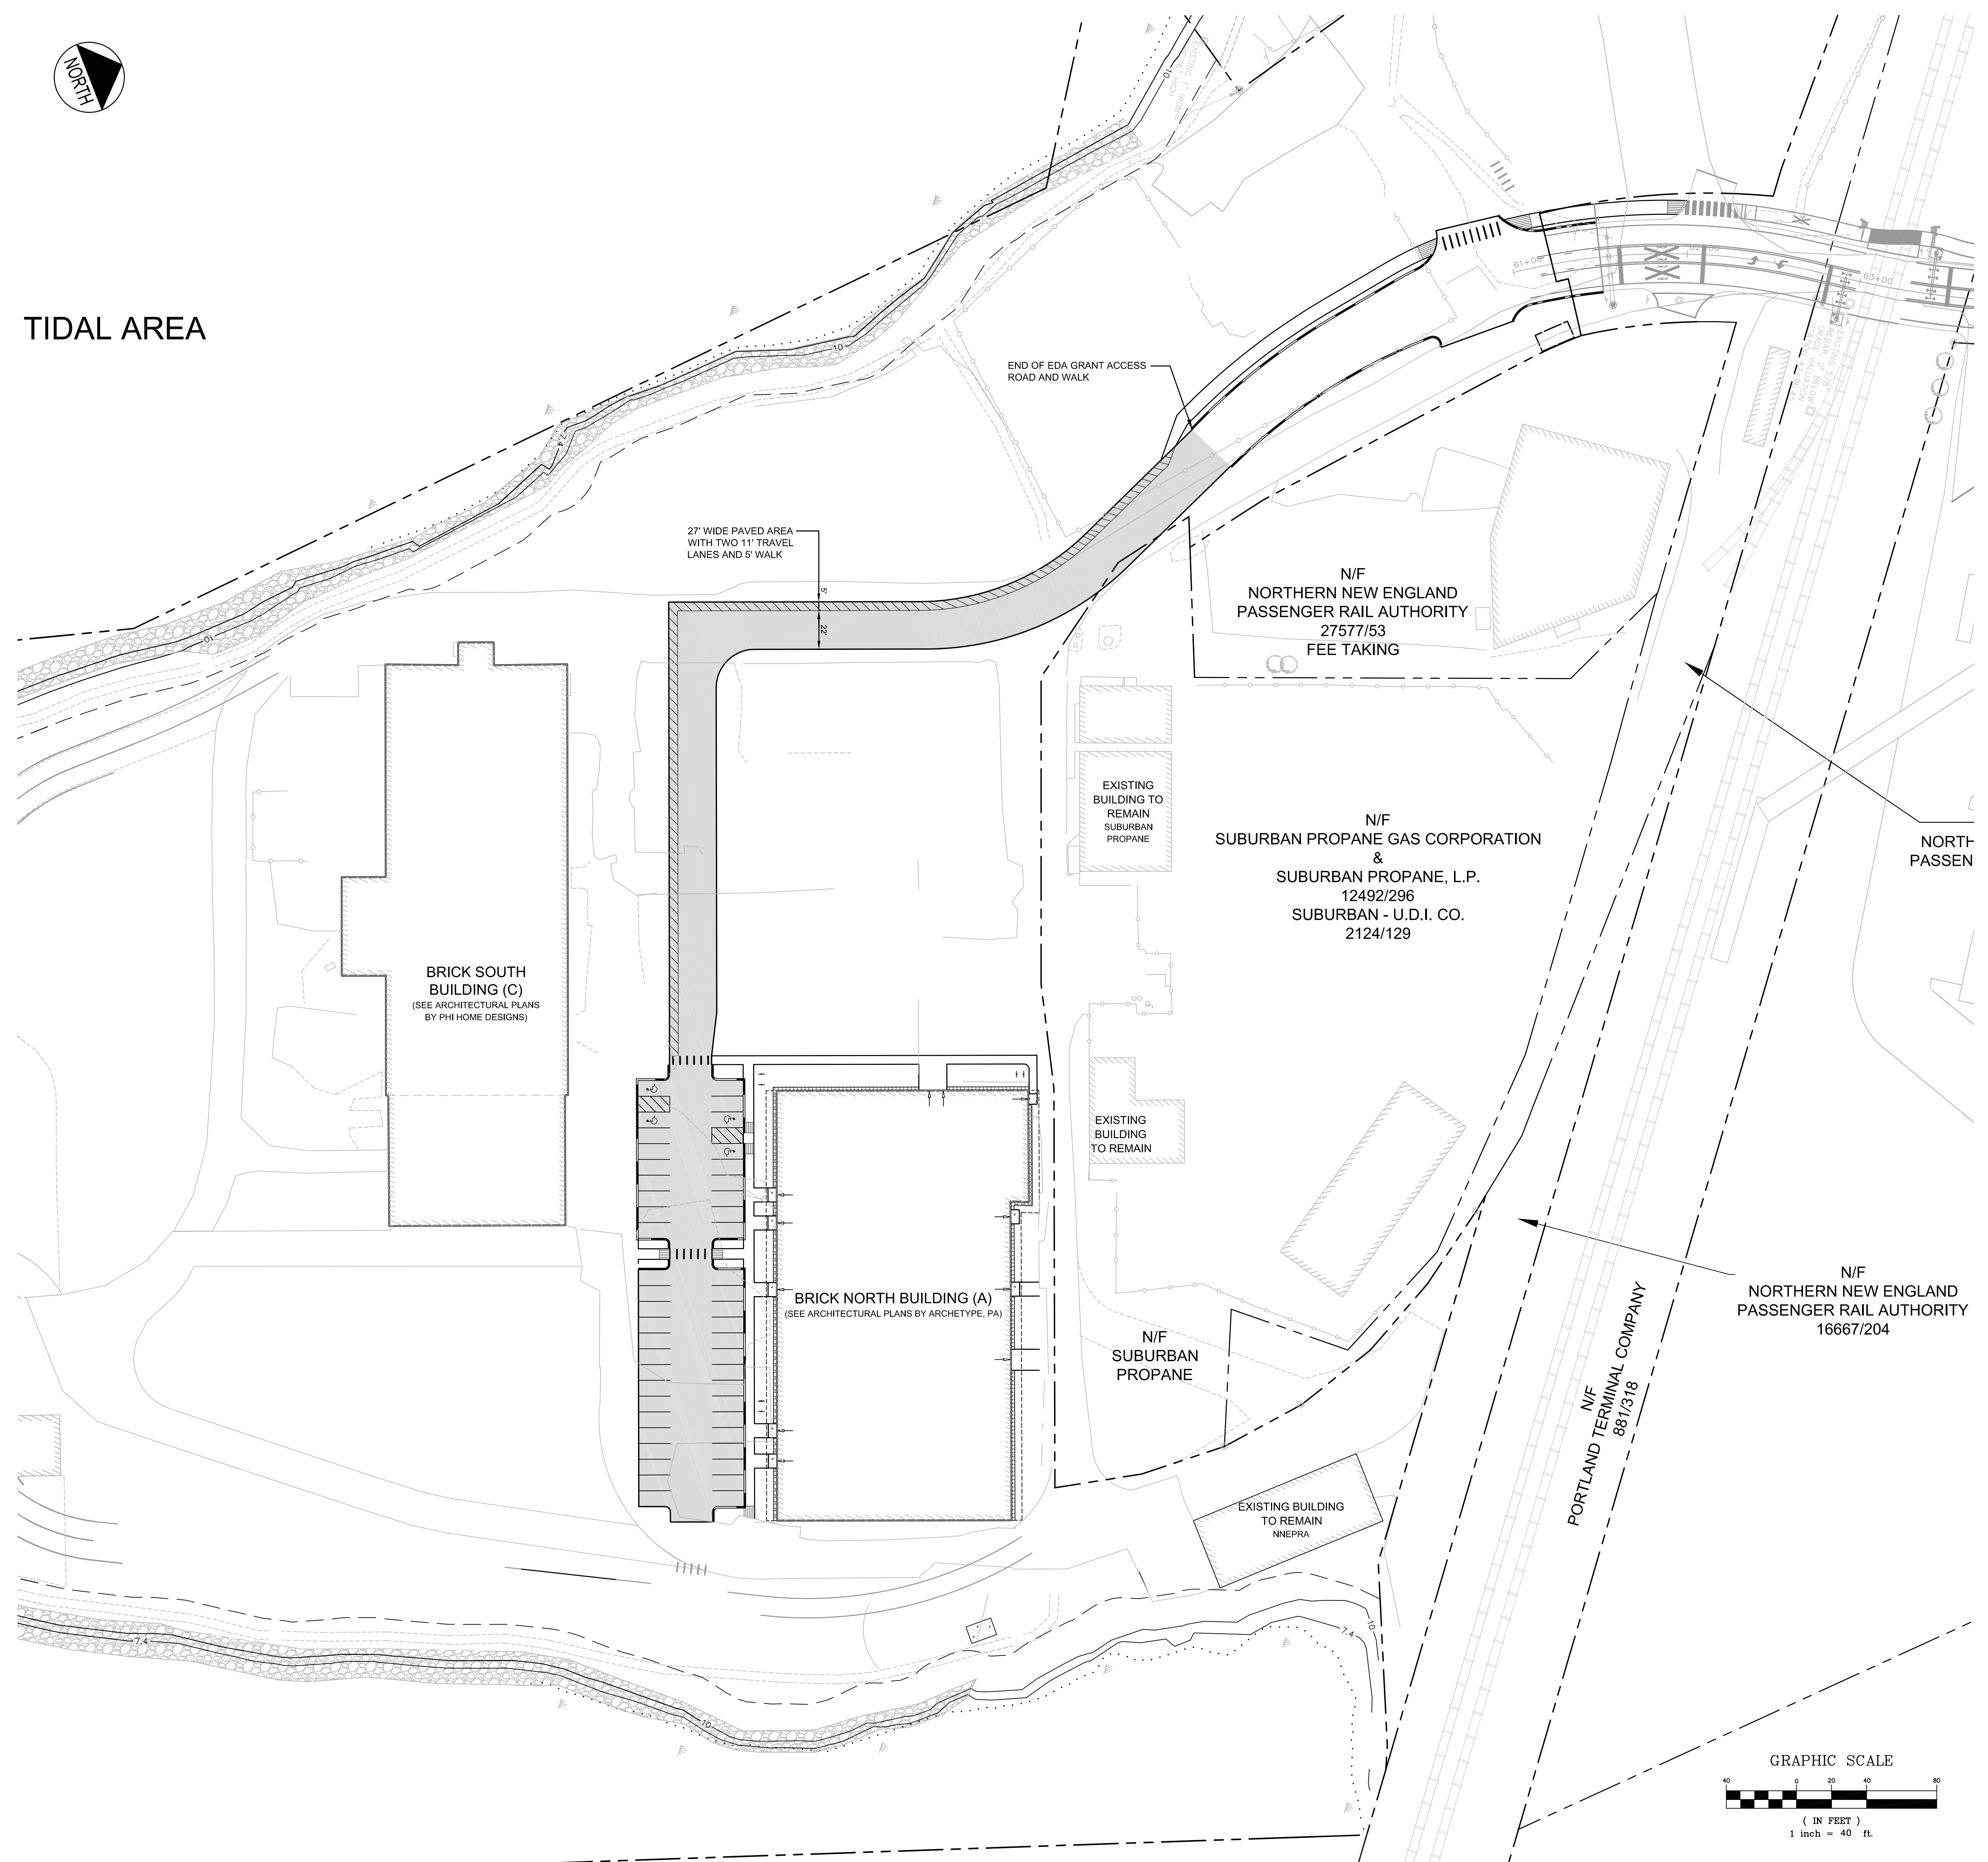

PRELIMINARY - NOT FOR CONSTRUCTION

REV	DATE	DESCRIPTION	REVISIONS
1	09.01.15	FINAL BRICK SOUTH LEVEL III SITE PLAN APPLICATION	

PROJECT
BRICK NORTH AND SOUTH BUILDINGS AT THE FOREFRONT AT THOMPSON'S POINT

SHEET TITLE
TEMPORARY VEHICULAR AND PEDESTRIAN ACCESS TO BRICK NORTH

CLIENT
FOREFRONT PARTNERS | LP

FST **FAY, SPOFFORD & THORNDIKE**
ENGINEERS - PLANNERS - SCIENTISTS
778 MAIN ST., SUITE 8, SOUTH PORTLAND, ME 04106

DRAWN: DED	DATE: APRIL 2015
DESIGNED: BEK	SCALE: 1" = 40'
CHECKED: SRB	JOB NO. 2982.05
FILE NAME: 2982.05-BS LOT 1 TEMP ACCESS	
SHEET	