


10

1 Mezzanine

 


CURVED METAL SIGNAGE



MOTORIZED ROOF HATCHES

NEW RTU

RTU SCREEN

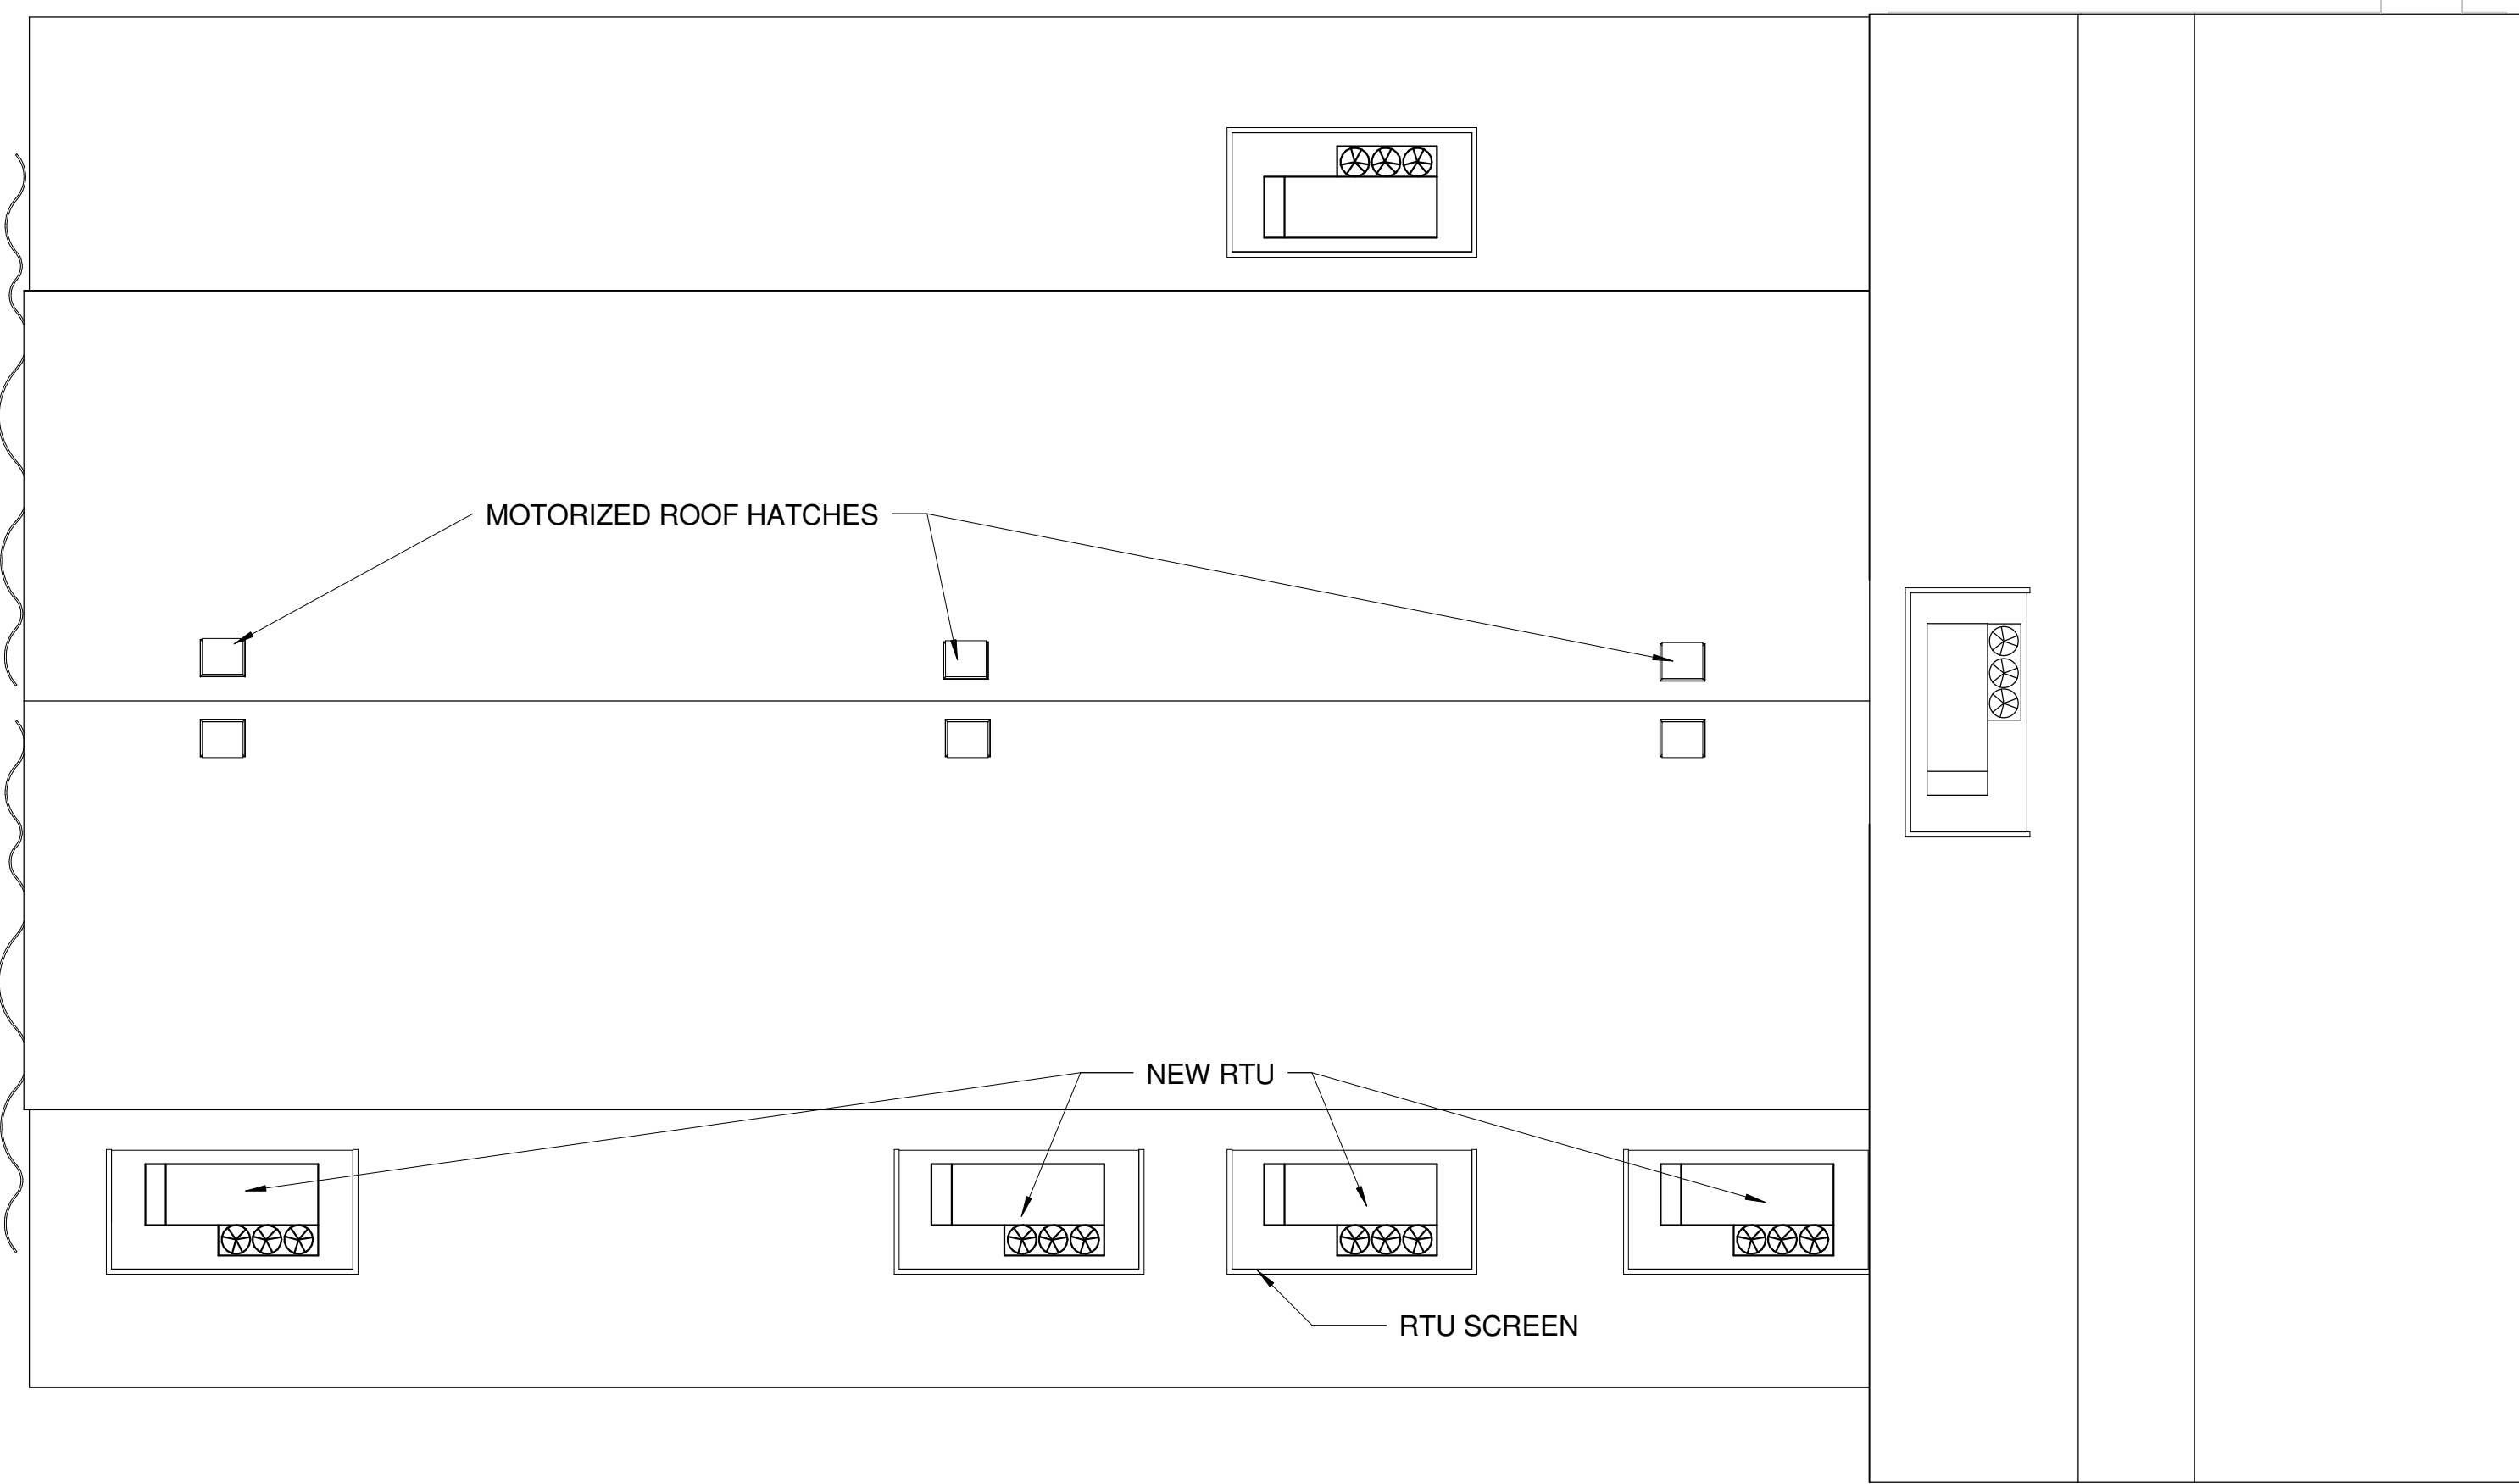

2 Roof Plan

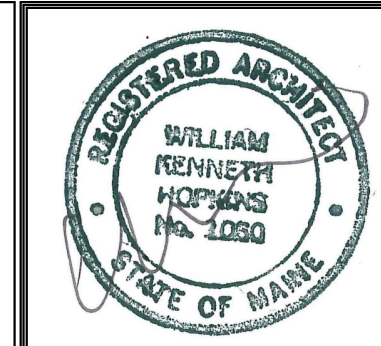 

Prepared For:  
Thompson's Point  
Development  
Company Inc.

Consultant:  
**ARCHETYPE**  
architects  
48 Union Wharf Portland, Maine 04101  
(207) 772-6022 Fax (207) 772-4056

Project:  
**Brick North**  
Thompson's Point Portland, ME

Revisions:

Date: 12-5-2013  
Scale: As indicated  
Mezzanine & Roof Plan

**A1.02**