




**WATER PROFILE 'A'**  
SCALE: H 1" = 40'  
V 1" = 4'

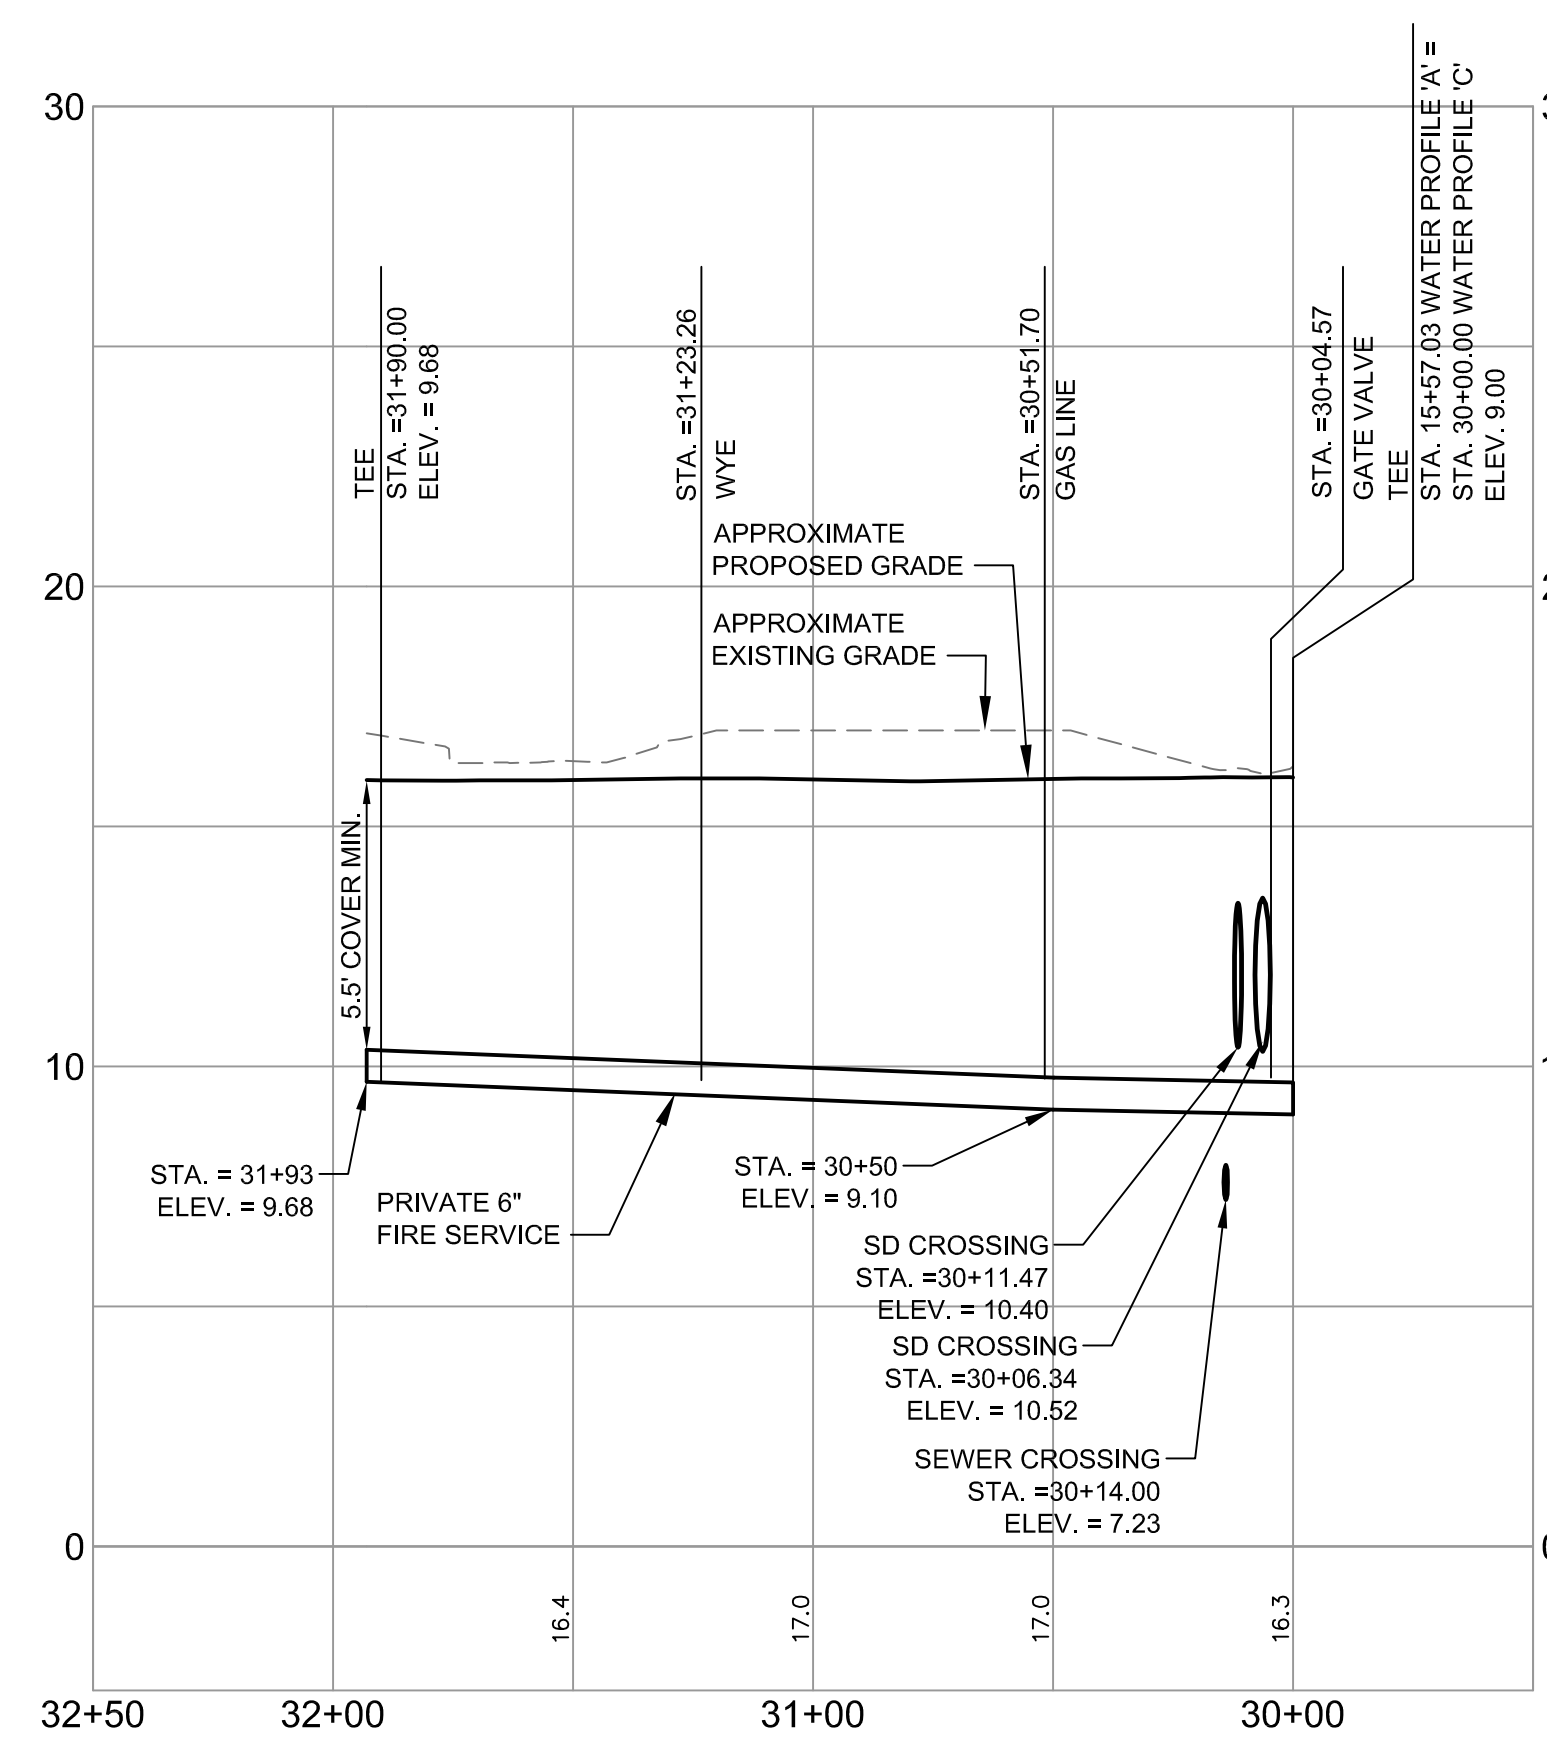

**WATER PROFILE 'C'**  
SCALE: H 1" = 40'  
V 1" = 4'

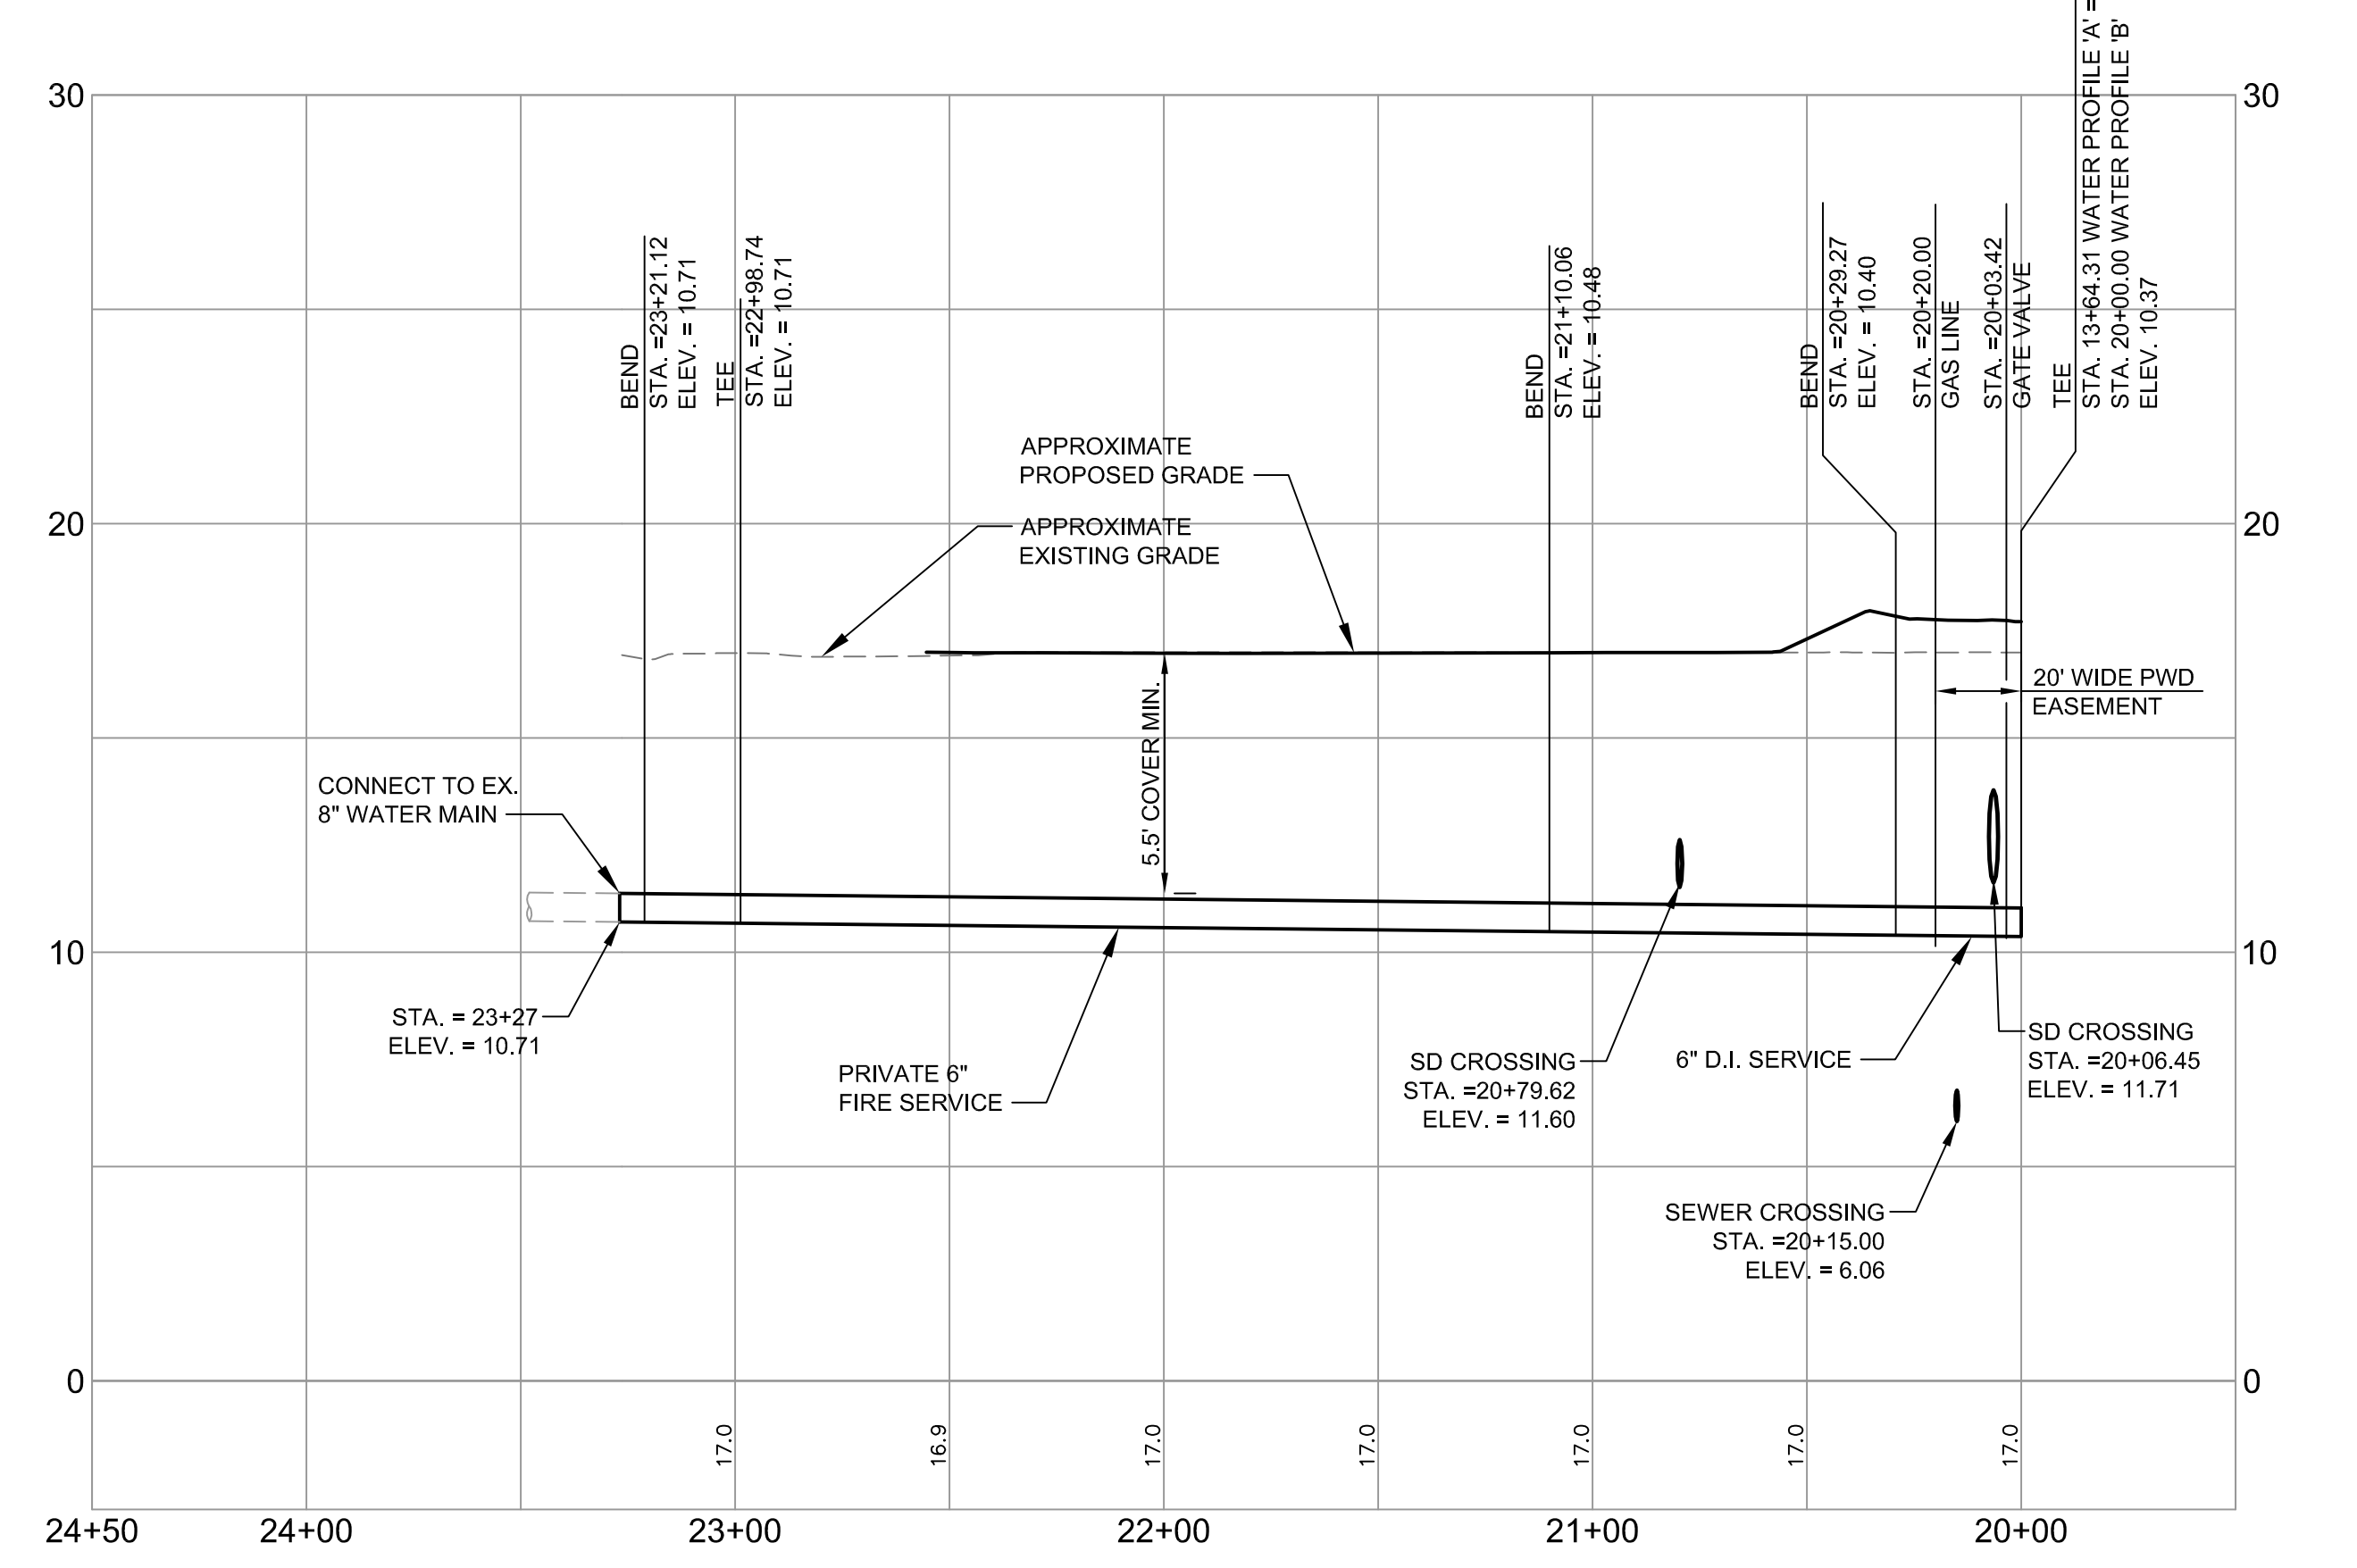

**WATER PROFILE 'B'**  
SCALE: H 1" = 40'  
V 1" = 4'

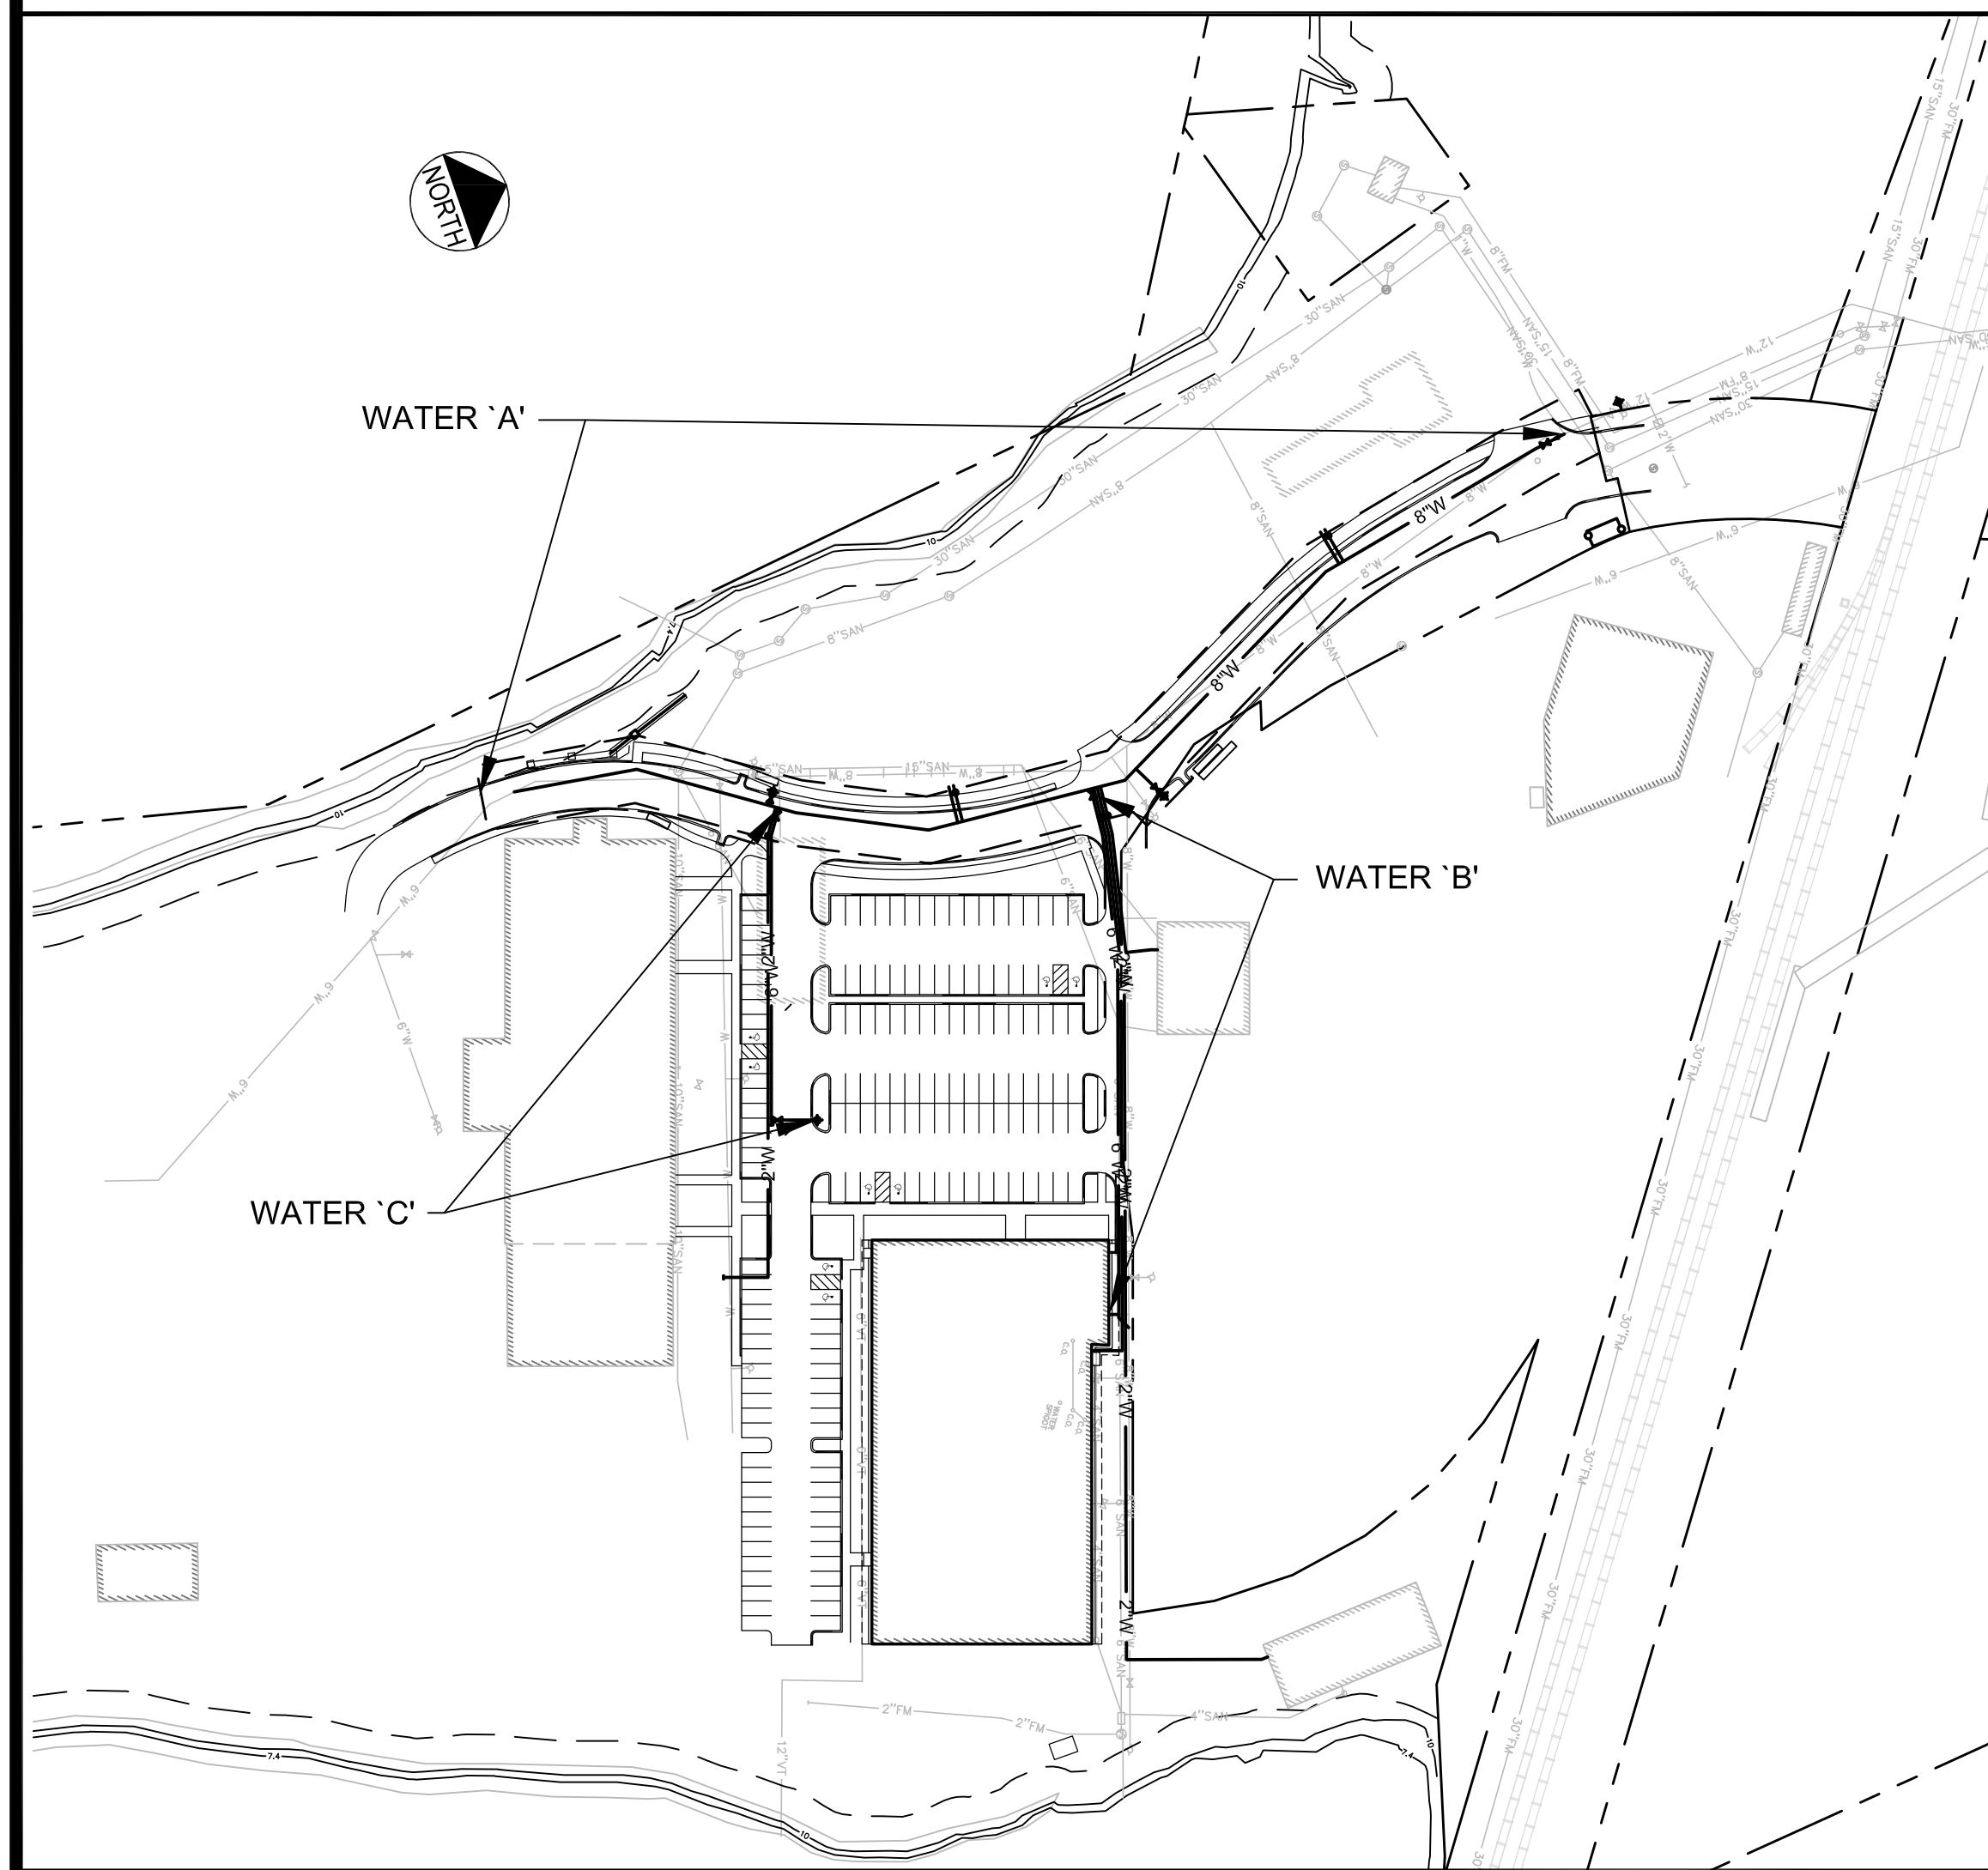

PROJECT: BRICK NORTH BUILDING AT THE FOREFRONT AT THOMPSON'S POINT SHEET TITLE: WATER PROFILES CLIENT: FOREFRONT PARTNERS   LP					PROJECT: BRICK NORTH BUILDING AT THE FOREFRONT AT THOMPSON'S POINT <b>FST</b> <b>FAY, SPOFFORD &amp; THORNDIKE</b> ENGINEERS - PLANNERS - SCIENTISTS 778 MAIN ST., SUITE 8, SOUTH PORTLAND, ME 04106	
1	06.30.14	AMENDED PHASE 1A SITE PLAN SUBMITTED TO CITY	P.E. BO KENNEDY	DATE: JUNE 2014	SCALE: 1" = 40'	DRAWN: DED
REV	DATE	DESCRIPTION	LIC. #11984	CHECKED: SRB	JOB NO. 2982.05	DESIGNED: BEK
REVISIONS				FILE NAME: 2982.05-BN PROFILE SEWER		CHECKED: SRB
				SHEET	C-11.0	