



AREA A ENLARGED VIEW  
1" = 20'

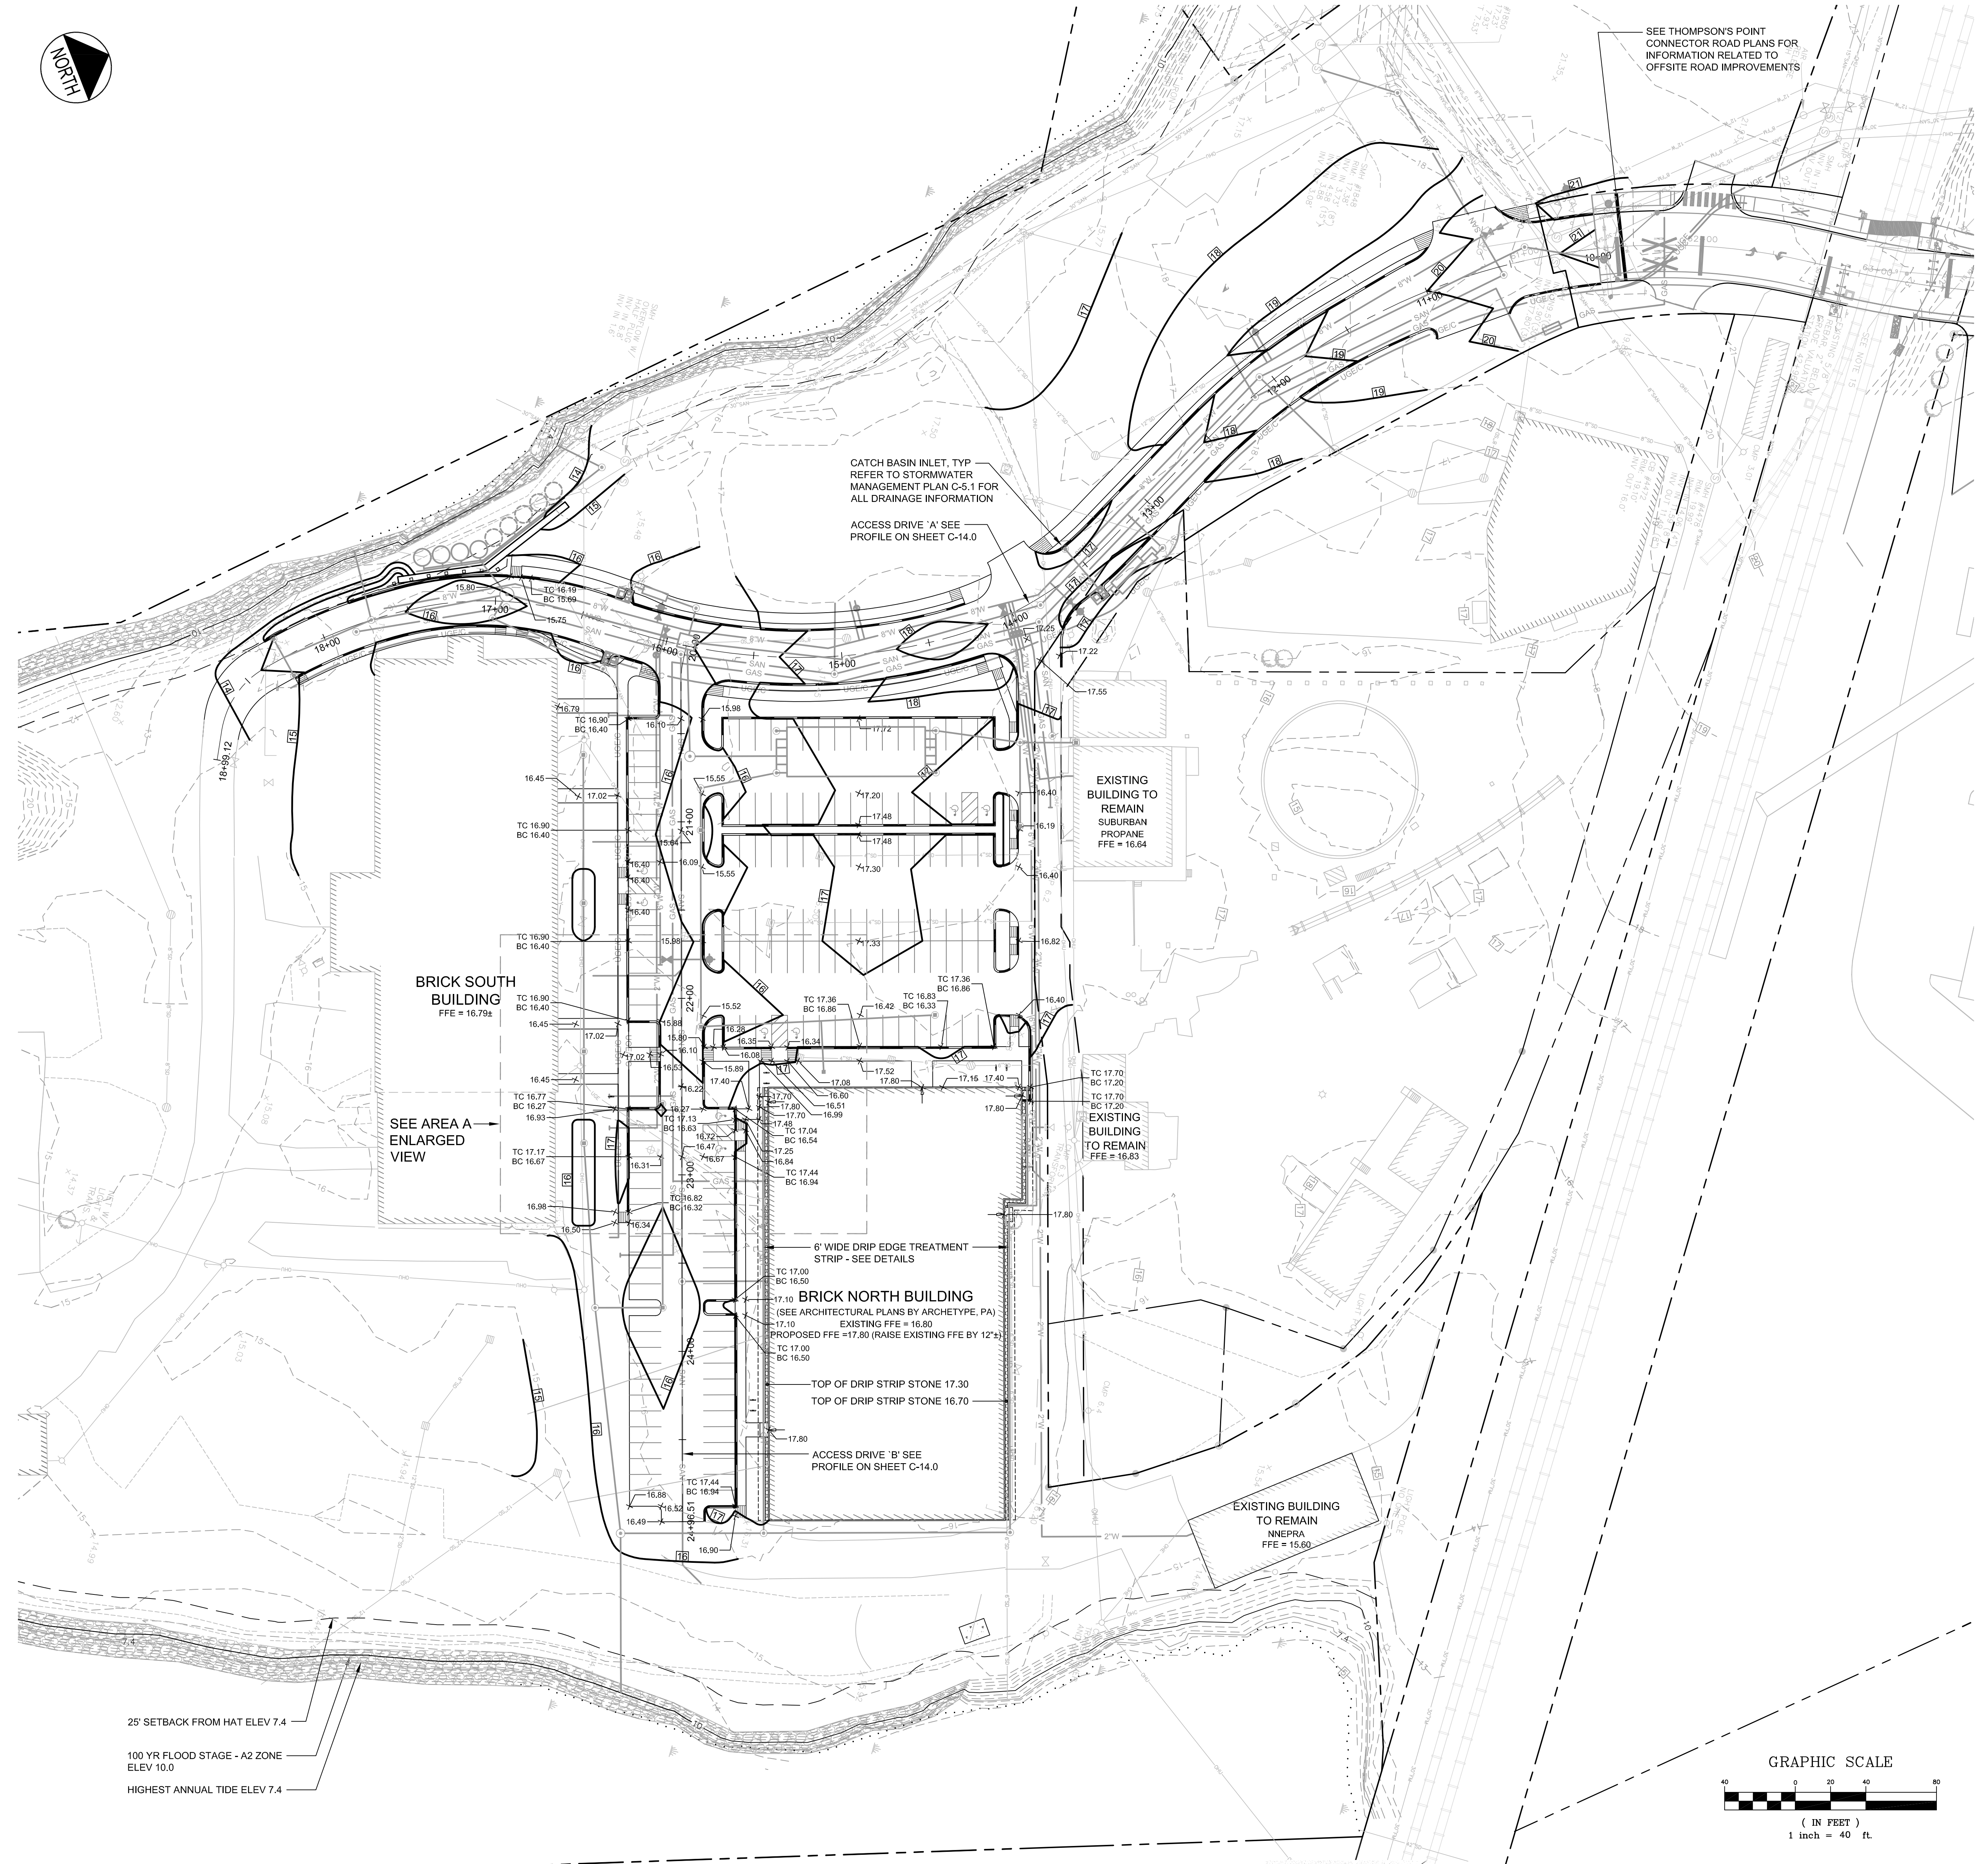

25' SETBACK FROM HAT ELEV 7.4  
100 YR FLOOD STAGE - A2 ZONE  
ELEV 10.0  
HIGHEST ANNUAL TIDE ELEV 7.4

SEE THOMPSON'S POINT  
CONNECTOR ROAD PLANS FOR  
INFORMATION RELATED TO  
OFFSITE ROAD IMPROVEMENTS

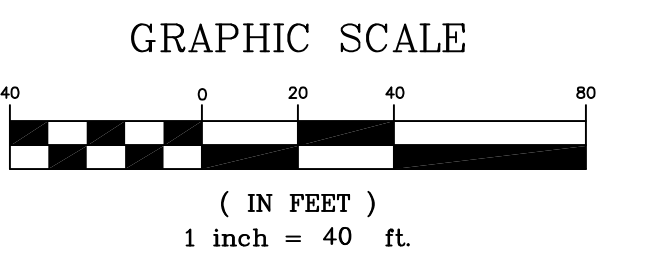

PRELIMINARY - NOT  
FOR CONSTRUCTION

PROJECT: BRICK NORTH BUILDING AT THE FOREFRONT AT THOMPSON'S POINT SHEET TITLE: STAND ALONE BRICK NORTH GRADING PLAN				DRAWN: DED DATE: JUNE 2014 DESIGNED: BEK SCALE: 1" = 40' CHECKED: SRB JOB NO. 2982.05 FILE NAME: 2982.05-BN GRADING SHEET: C-5.0	
1 REV DATE DESCRIPTION REVISIONS	06.30.14 CITY AMENDED PHASE 1A SITE PLAN SUBMITTED TO	FOREFRONT PARTNERS   LP			