




**(A) VERTICAL GRANITE CURB DETAIL**  
N.T.S.

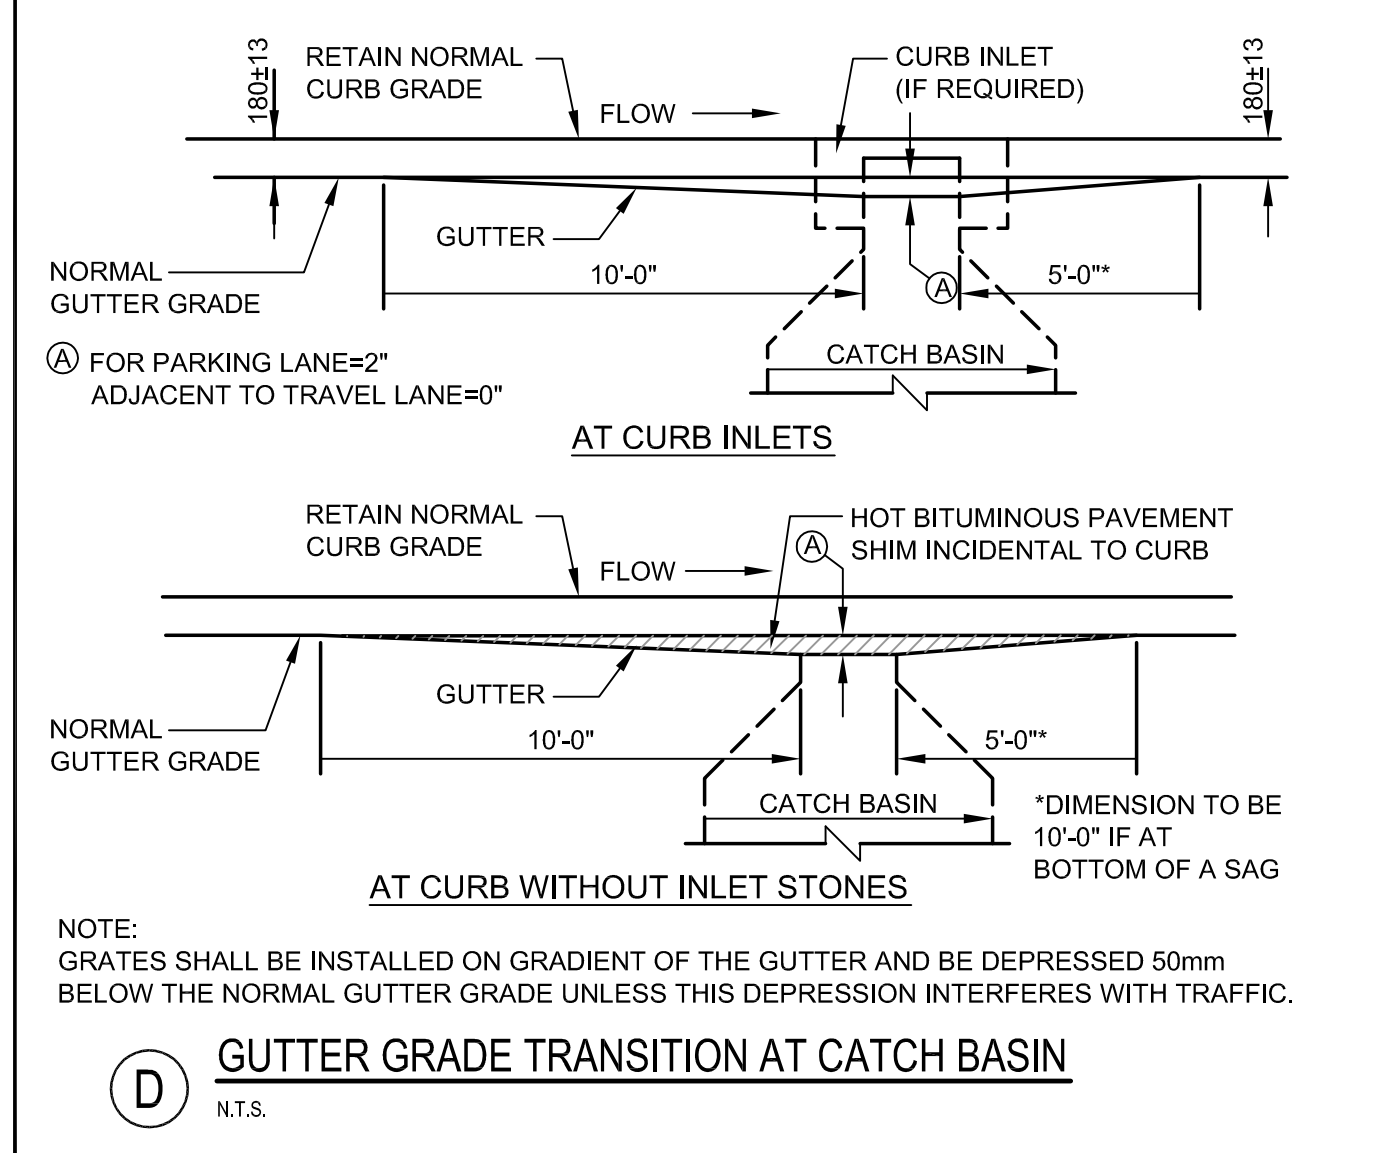


**(D) GUTTER GRADE TRANSITION AT CATCH BASIN**  
N.T.S.

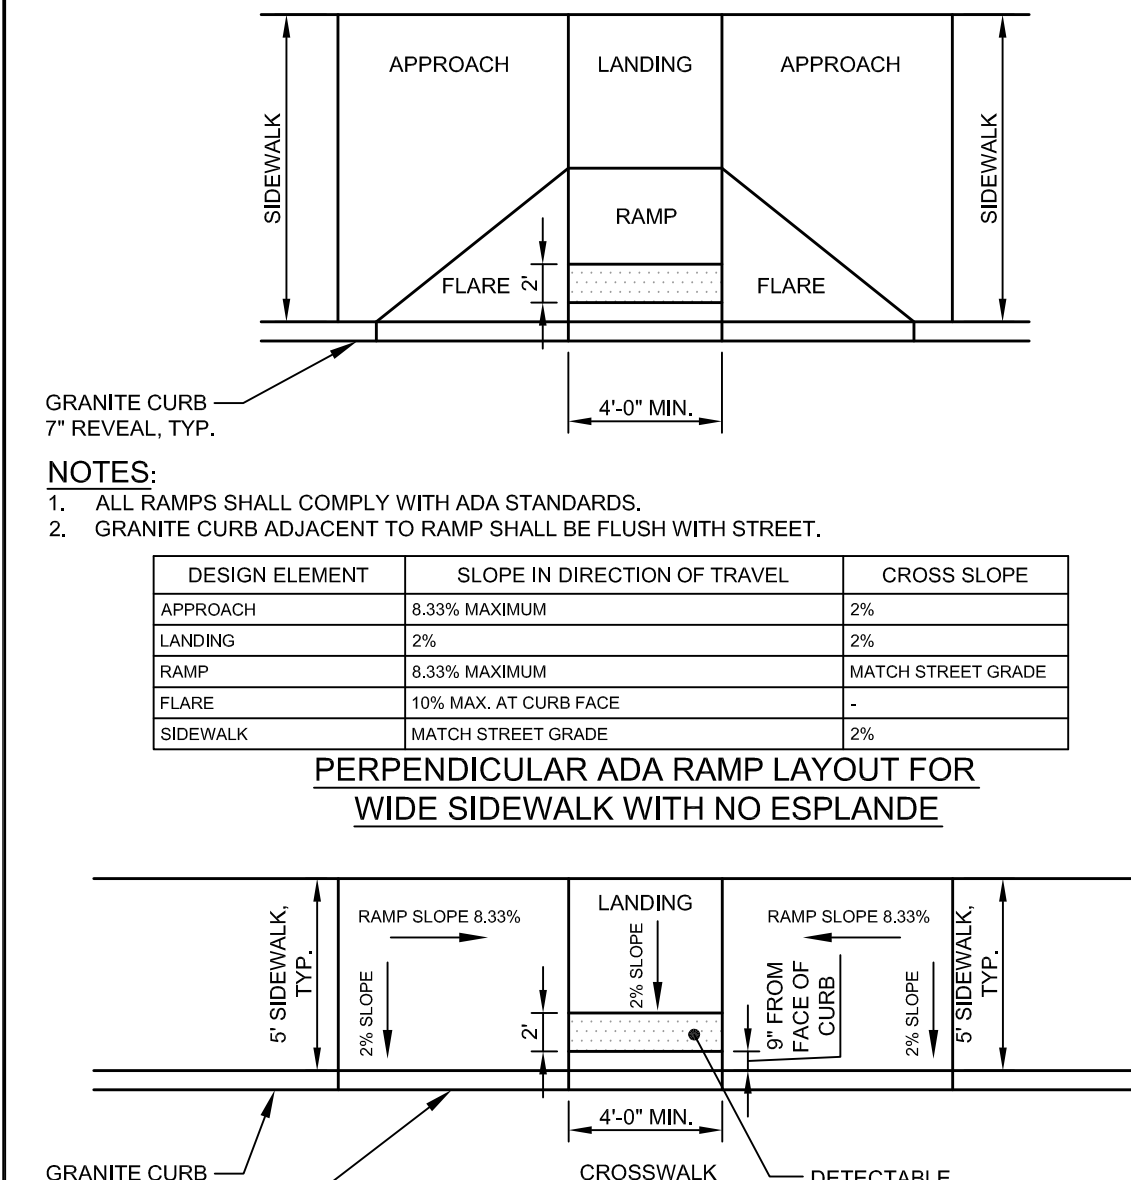


**(F) BARRIER FREE RAMP DETAILS**  
N.T.S.

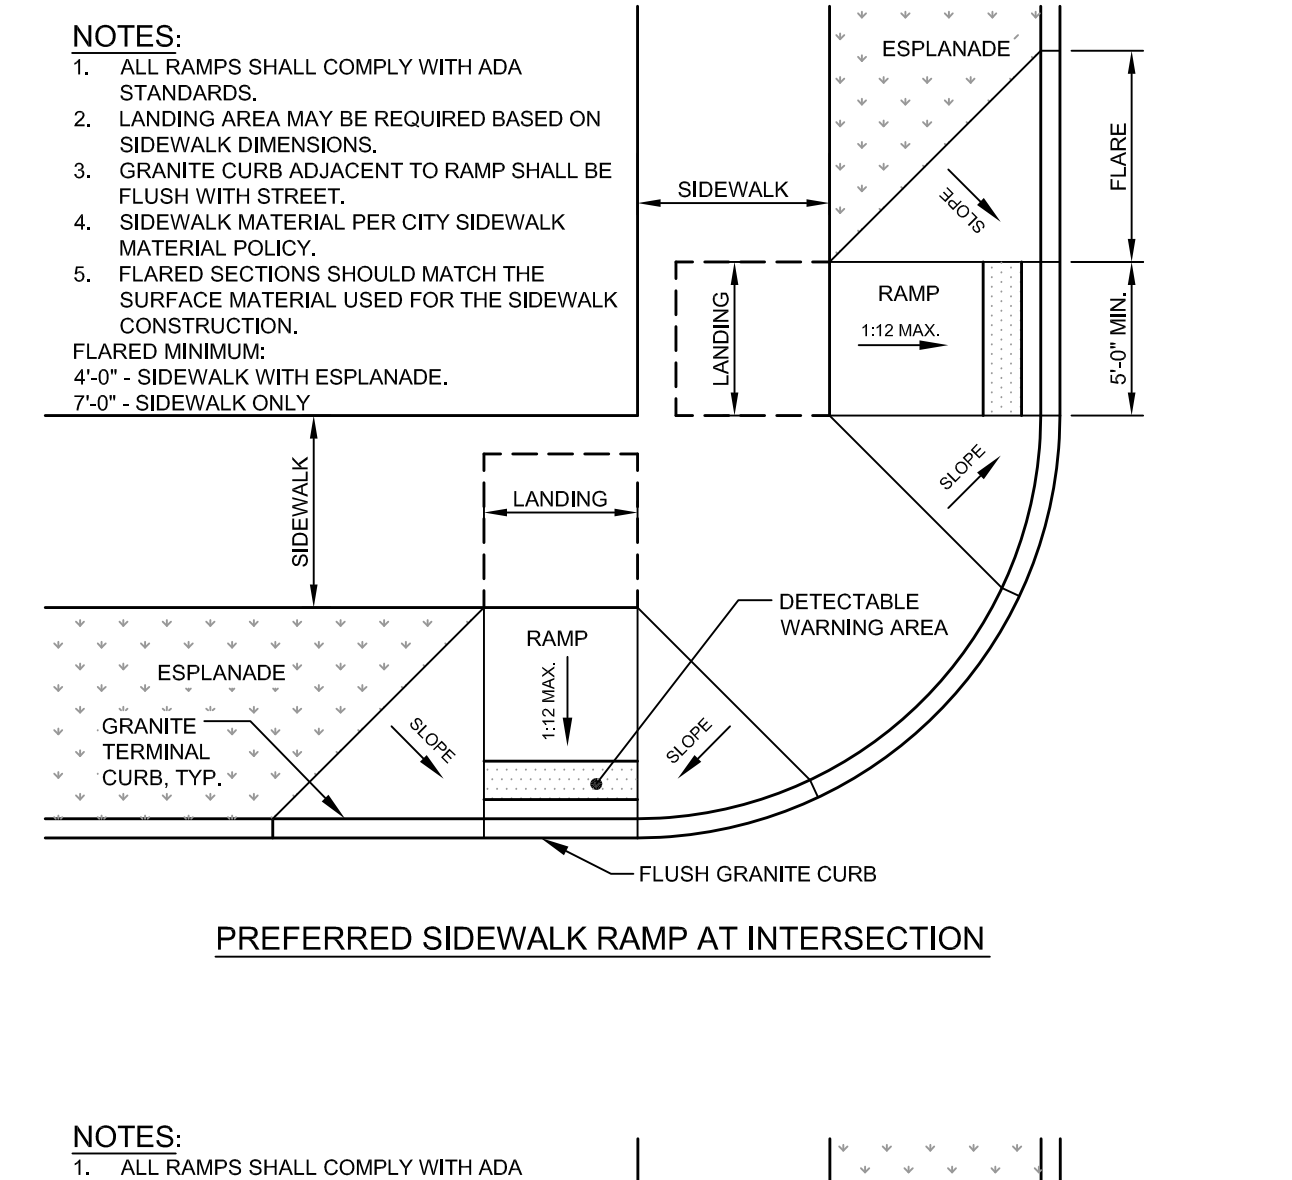


**(B) DETECTABLE WARNING PAVER DETAIL**  
N.T.S.

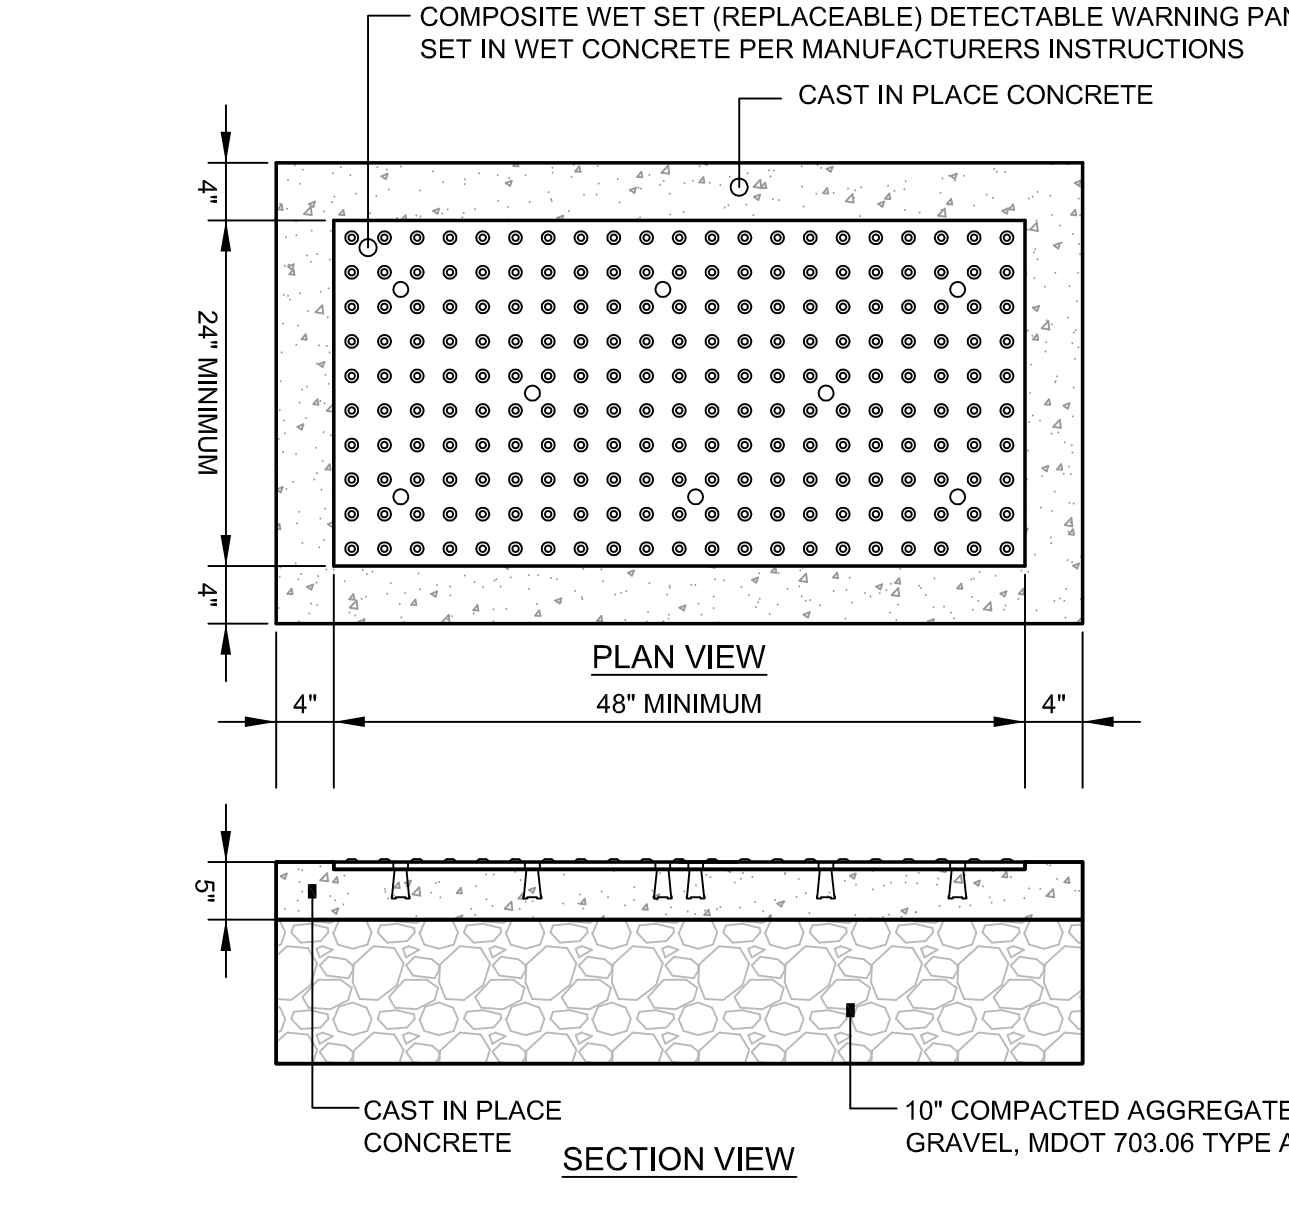


**(B) DETECTABLE WARNING PAVER DETAIL**  
N.T.S.

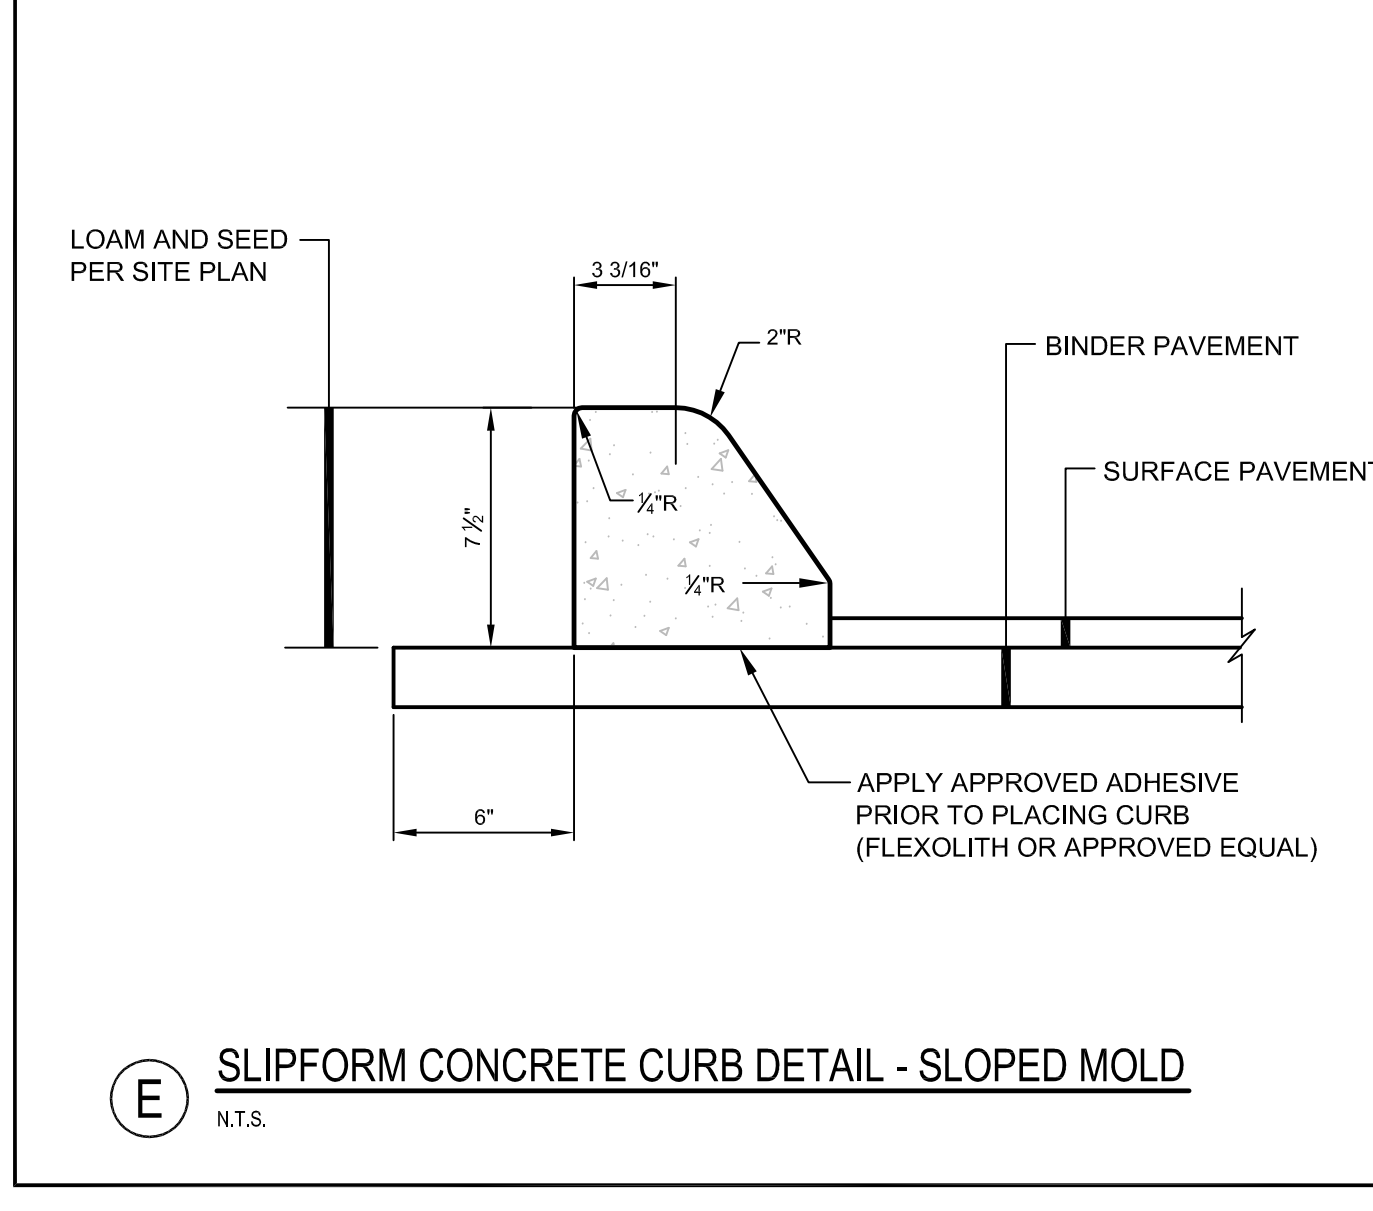


**(E) SLIPFORM CONCRETE CURB DETAIL - SLOPED MOLD**  
N.T.S.

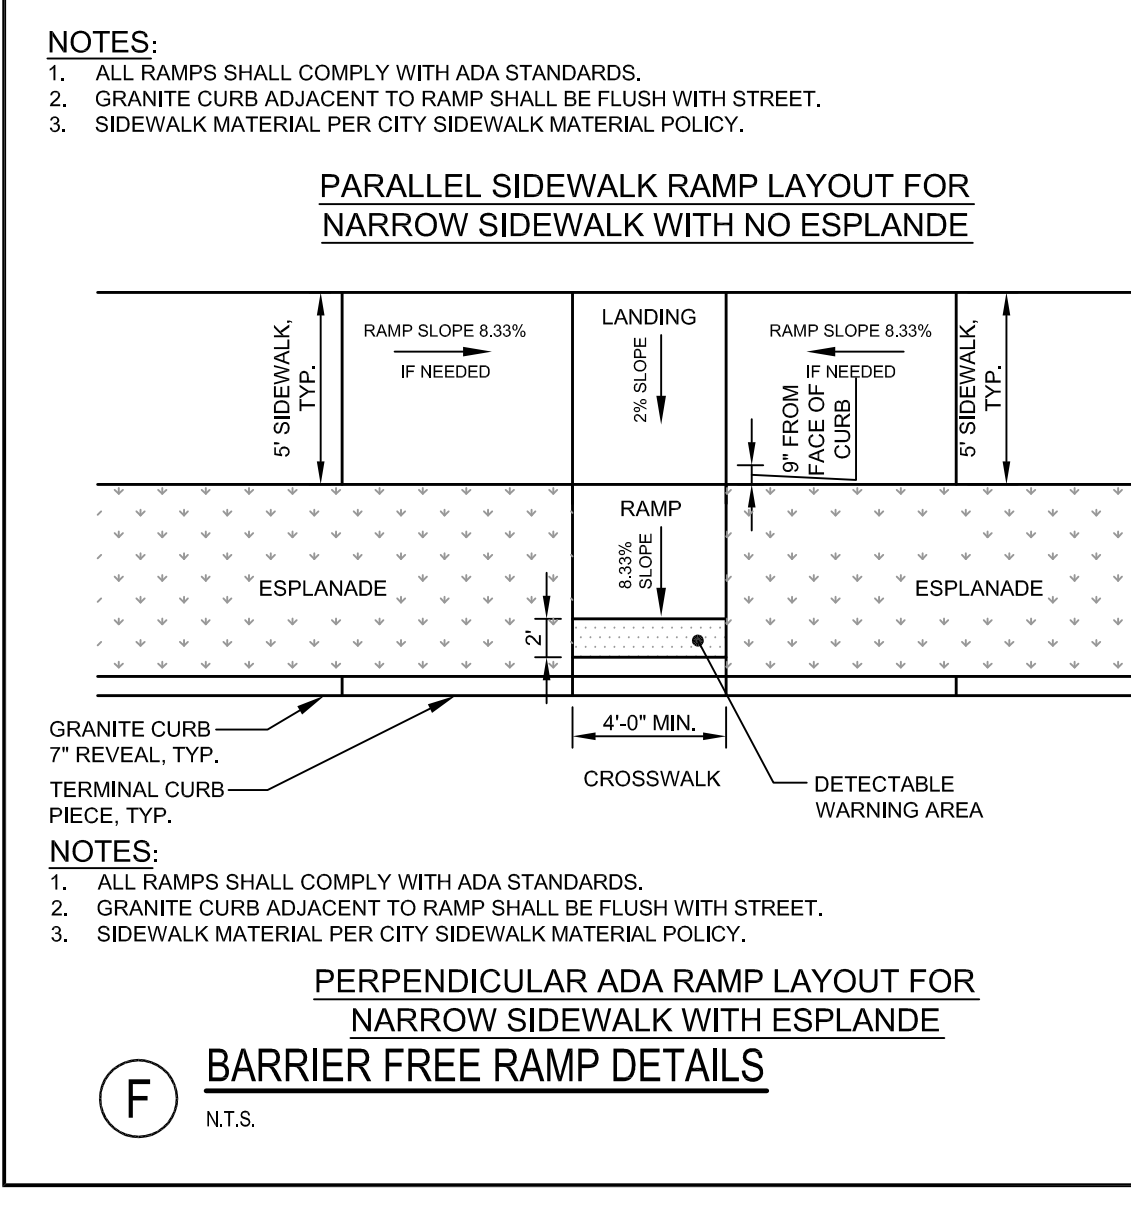


**(F) BARRIER FREE RAMP DETAILS**  
N.T.S.

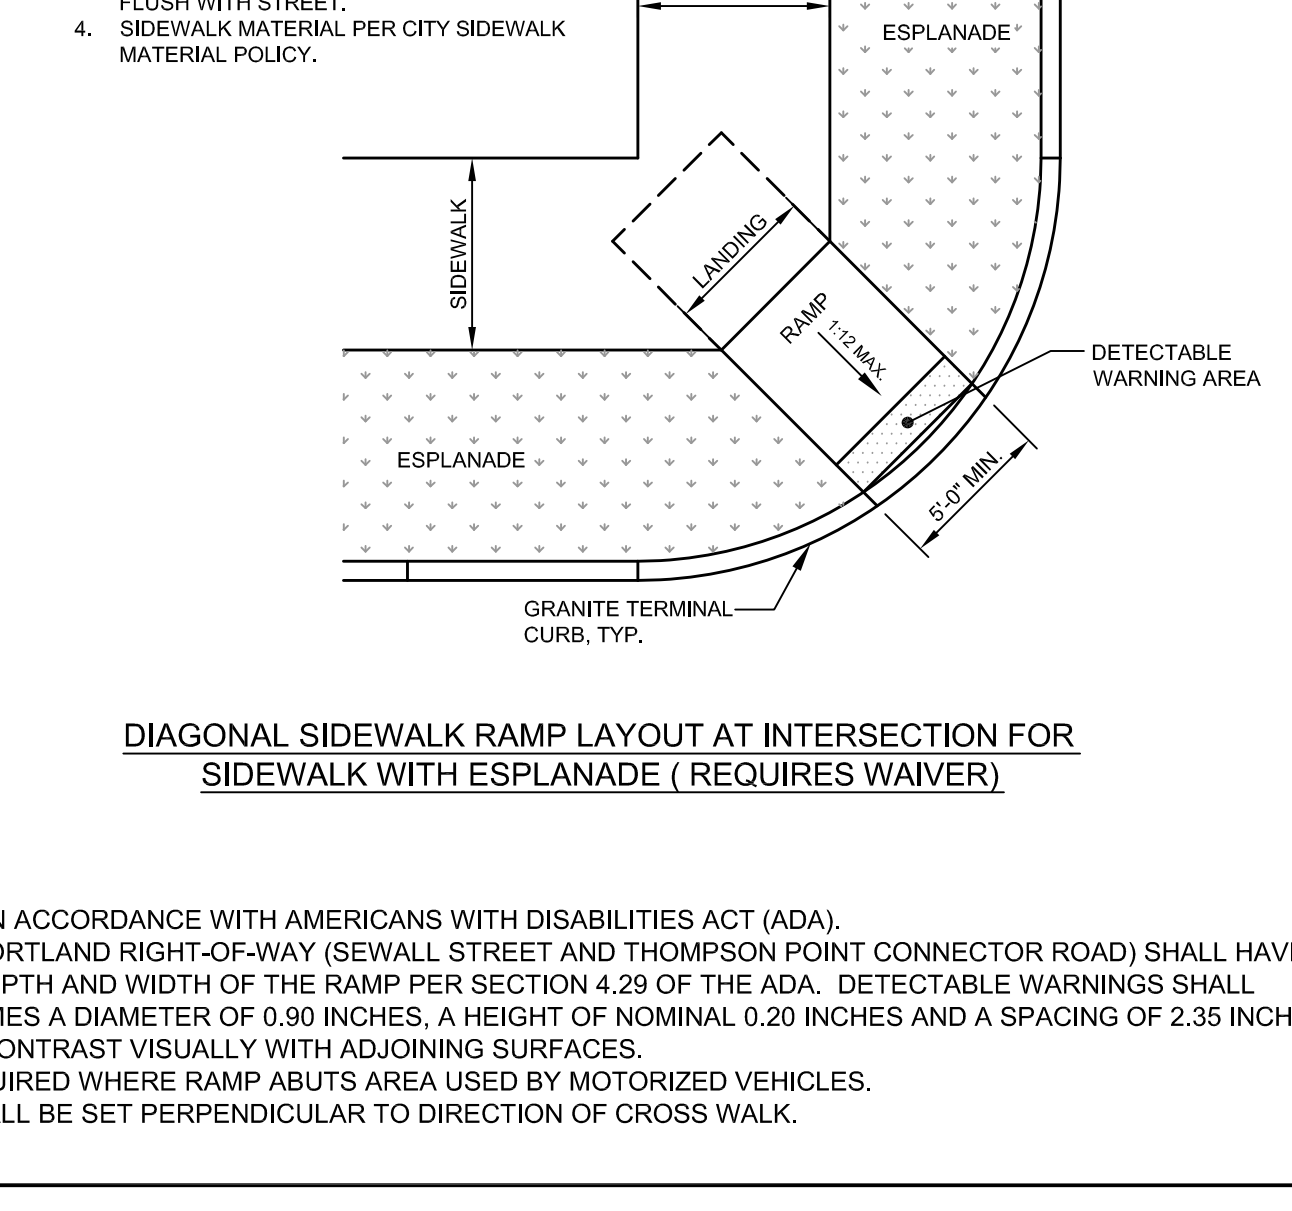






**(C) SLOPE OF GRANITE CURB AT ADA RAMPS AND DRIVEWAYS**  
N.T.S.

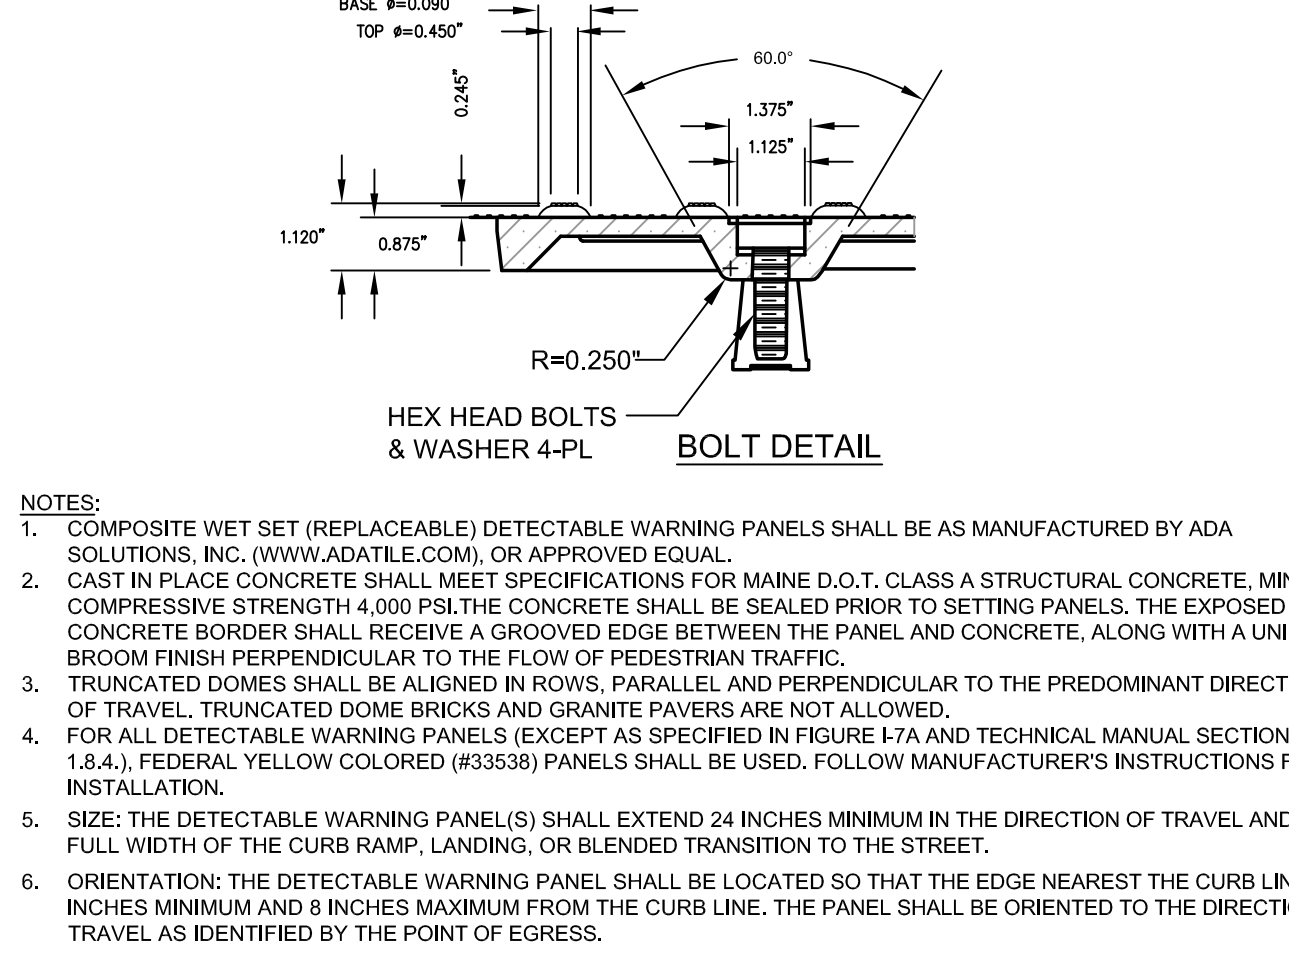

**(C) SLOPE OF GRANITE CURB AT ADA RAMPS AND DRIVEWAYS**  
N.T.S.

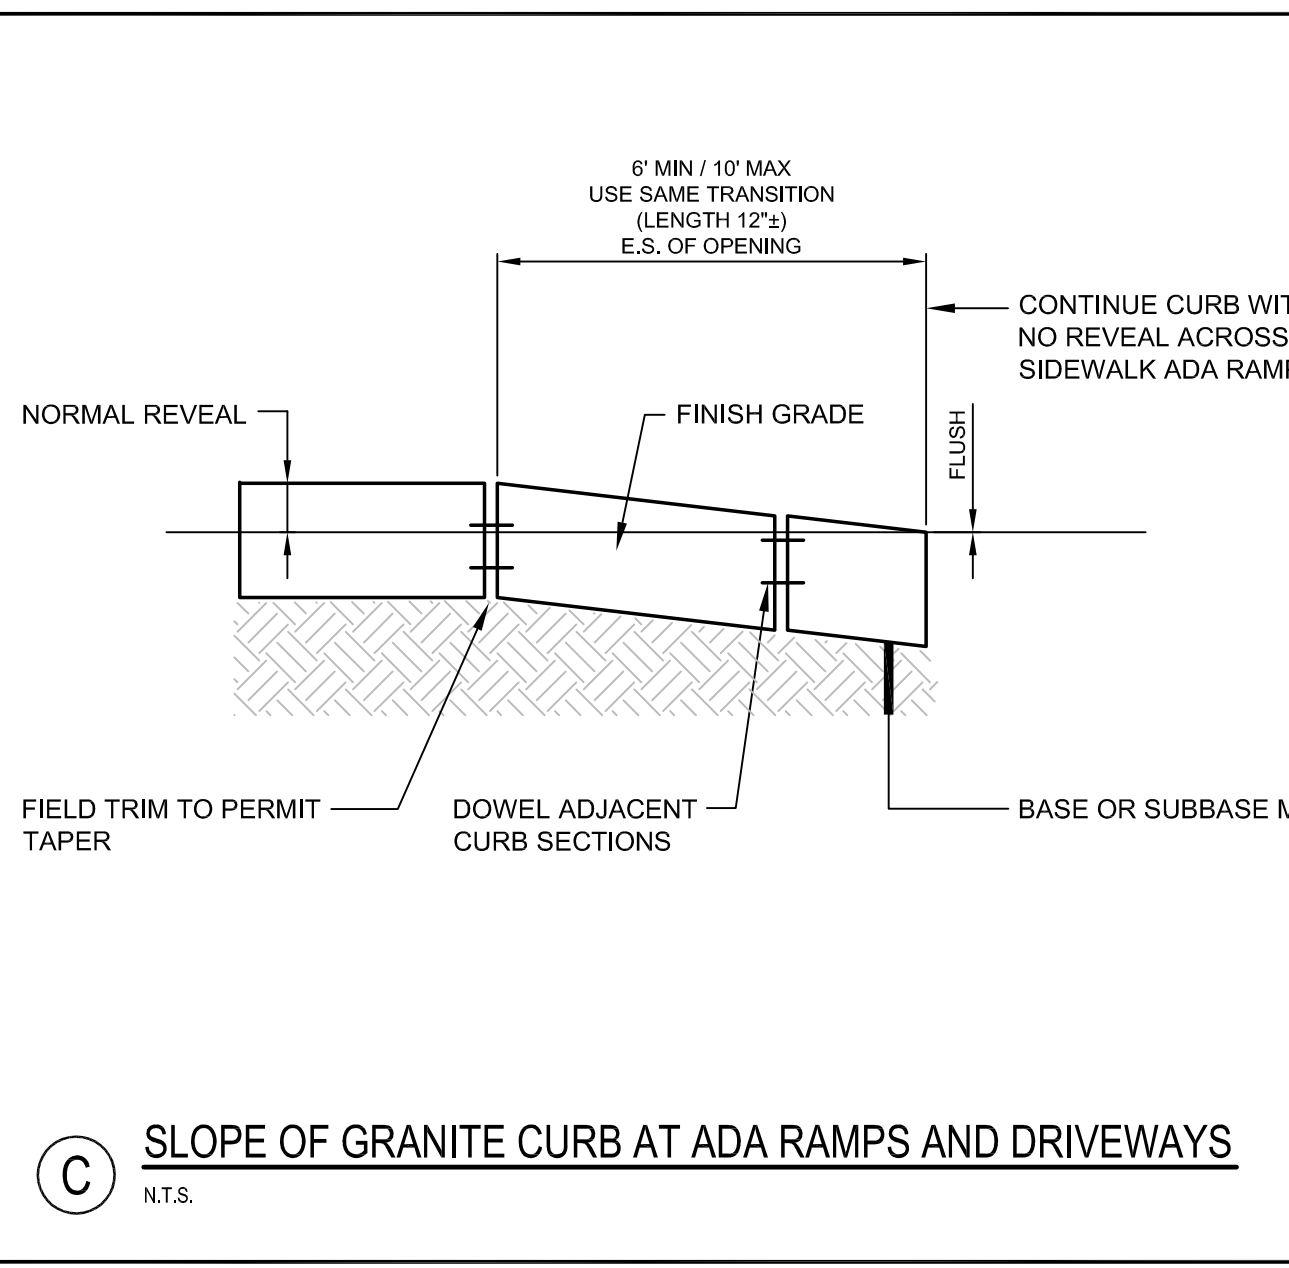

**(C) SLOPE OF GRANITE CURB AT ADA RAMPS AND DRIVEWAYS**  
N.T.S.

     

PRELIMINARY - NOT FOR CONSTRUCTION

		PROJECT: BRICK NORTH BUILDING AT THE FOREFRONT AT THOMPSON'S POINT SHEET TITLE: CURBING AND SIDEWALK DETAILS	
1 06.30.14 AMENDED PHASE 1A SITE PLAN SUBMITTED TO CITY	P.E. BO KENNEDY LIC. # 11984	CLIENT: FOREFRONT PARTNERS   LP	DRAWN: DED DATE: JUNE 2014 DESIGNED: BEK SCALE: AS NOTED CHECKED: SRB JOB NO. 2982.05 FILE NAME: 2982.05-BN-DET
REV DATE DESCRIPTION REVISIONS	SHEET: C-8.1		