

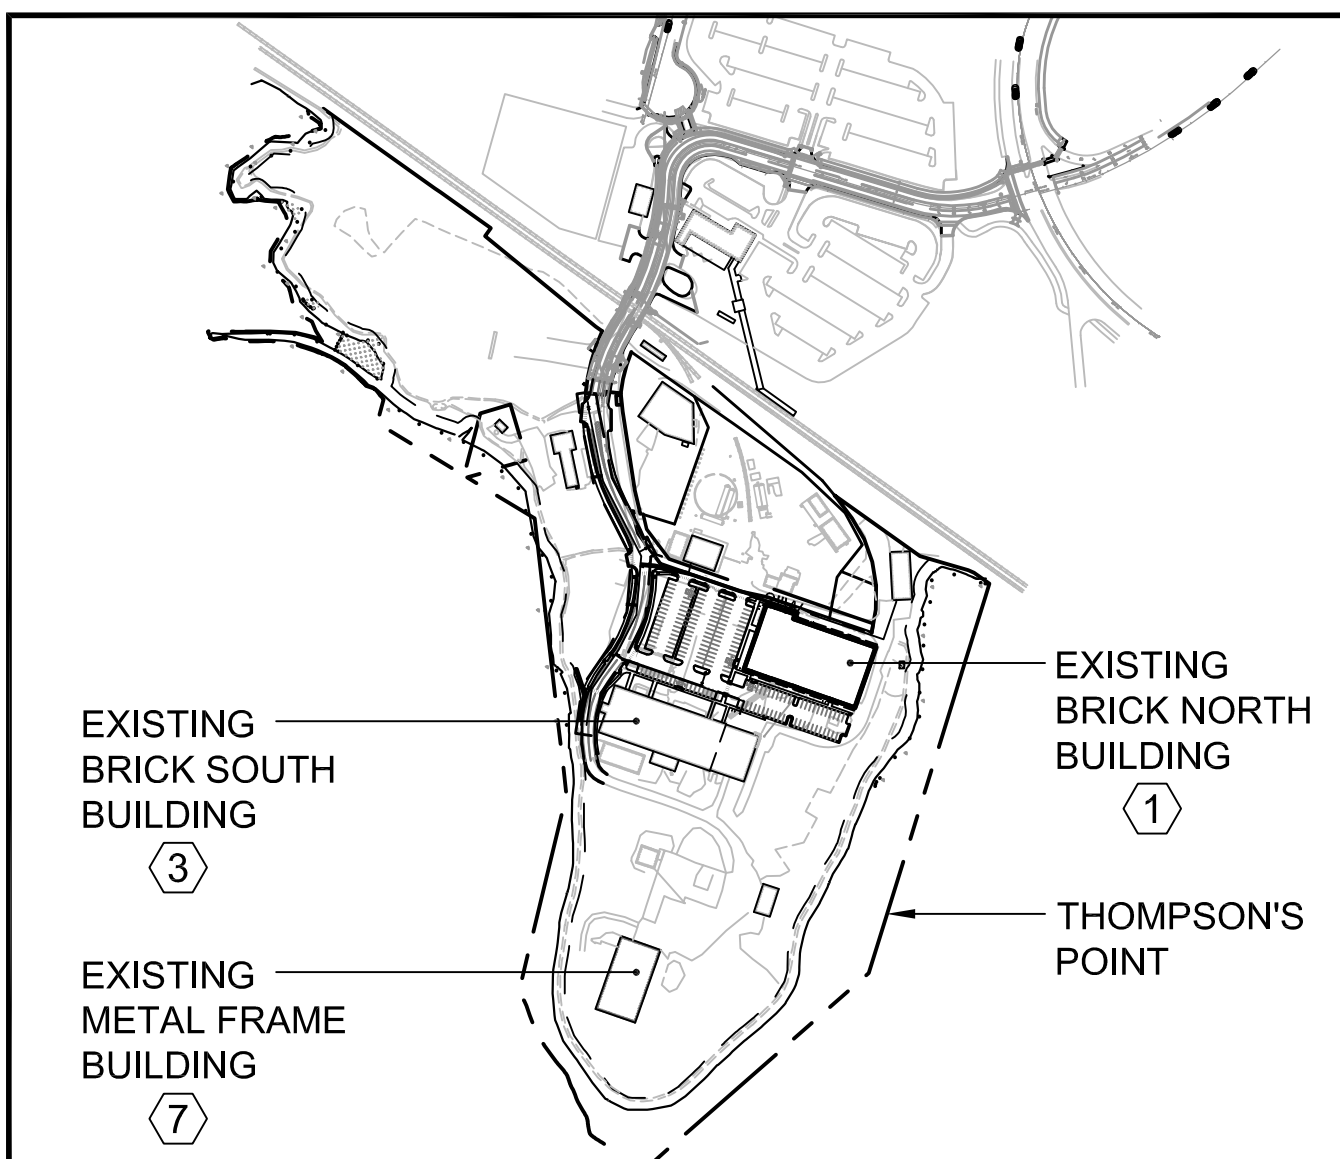


NOTES:


1. REFER TO FIRE LIFE SAFETY PLAN DATED _____ PREPARED BY MARK CUMMINGS, P.E. OF FIRE RISK MANAGEMENT INC.
2. THIS PLAN SHOWS AN ENLARGED VIEW SPECIFIC TO THE WORK BEING COMPLETED AS PART OF PHASE 1A ONLY. A FIRE SAFETY COMPLIANCE PLAN FOR THE APPROVED MASTER PLAN IS ON FILE WITH THE CITY AND AVAILABLE UPON REQUEST.

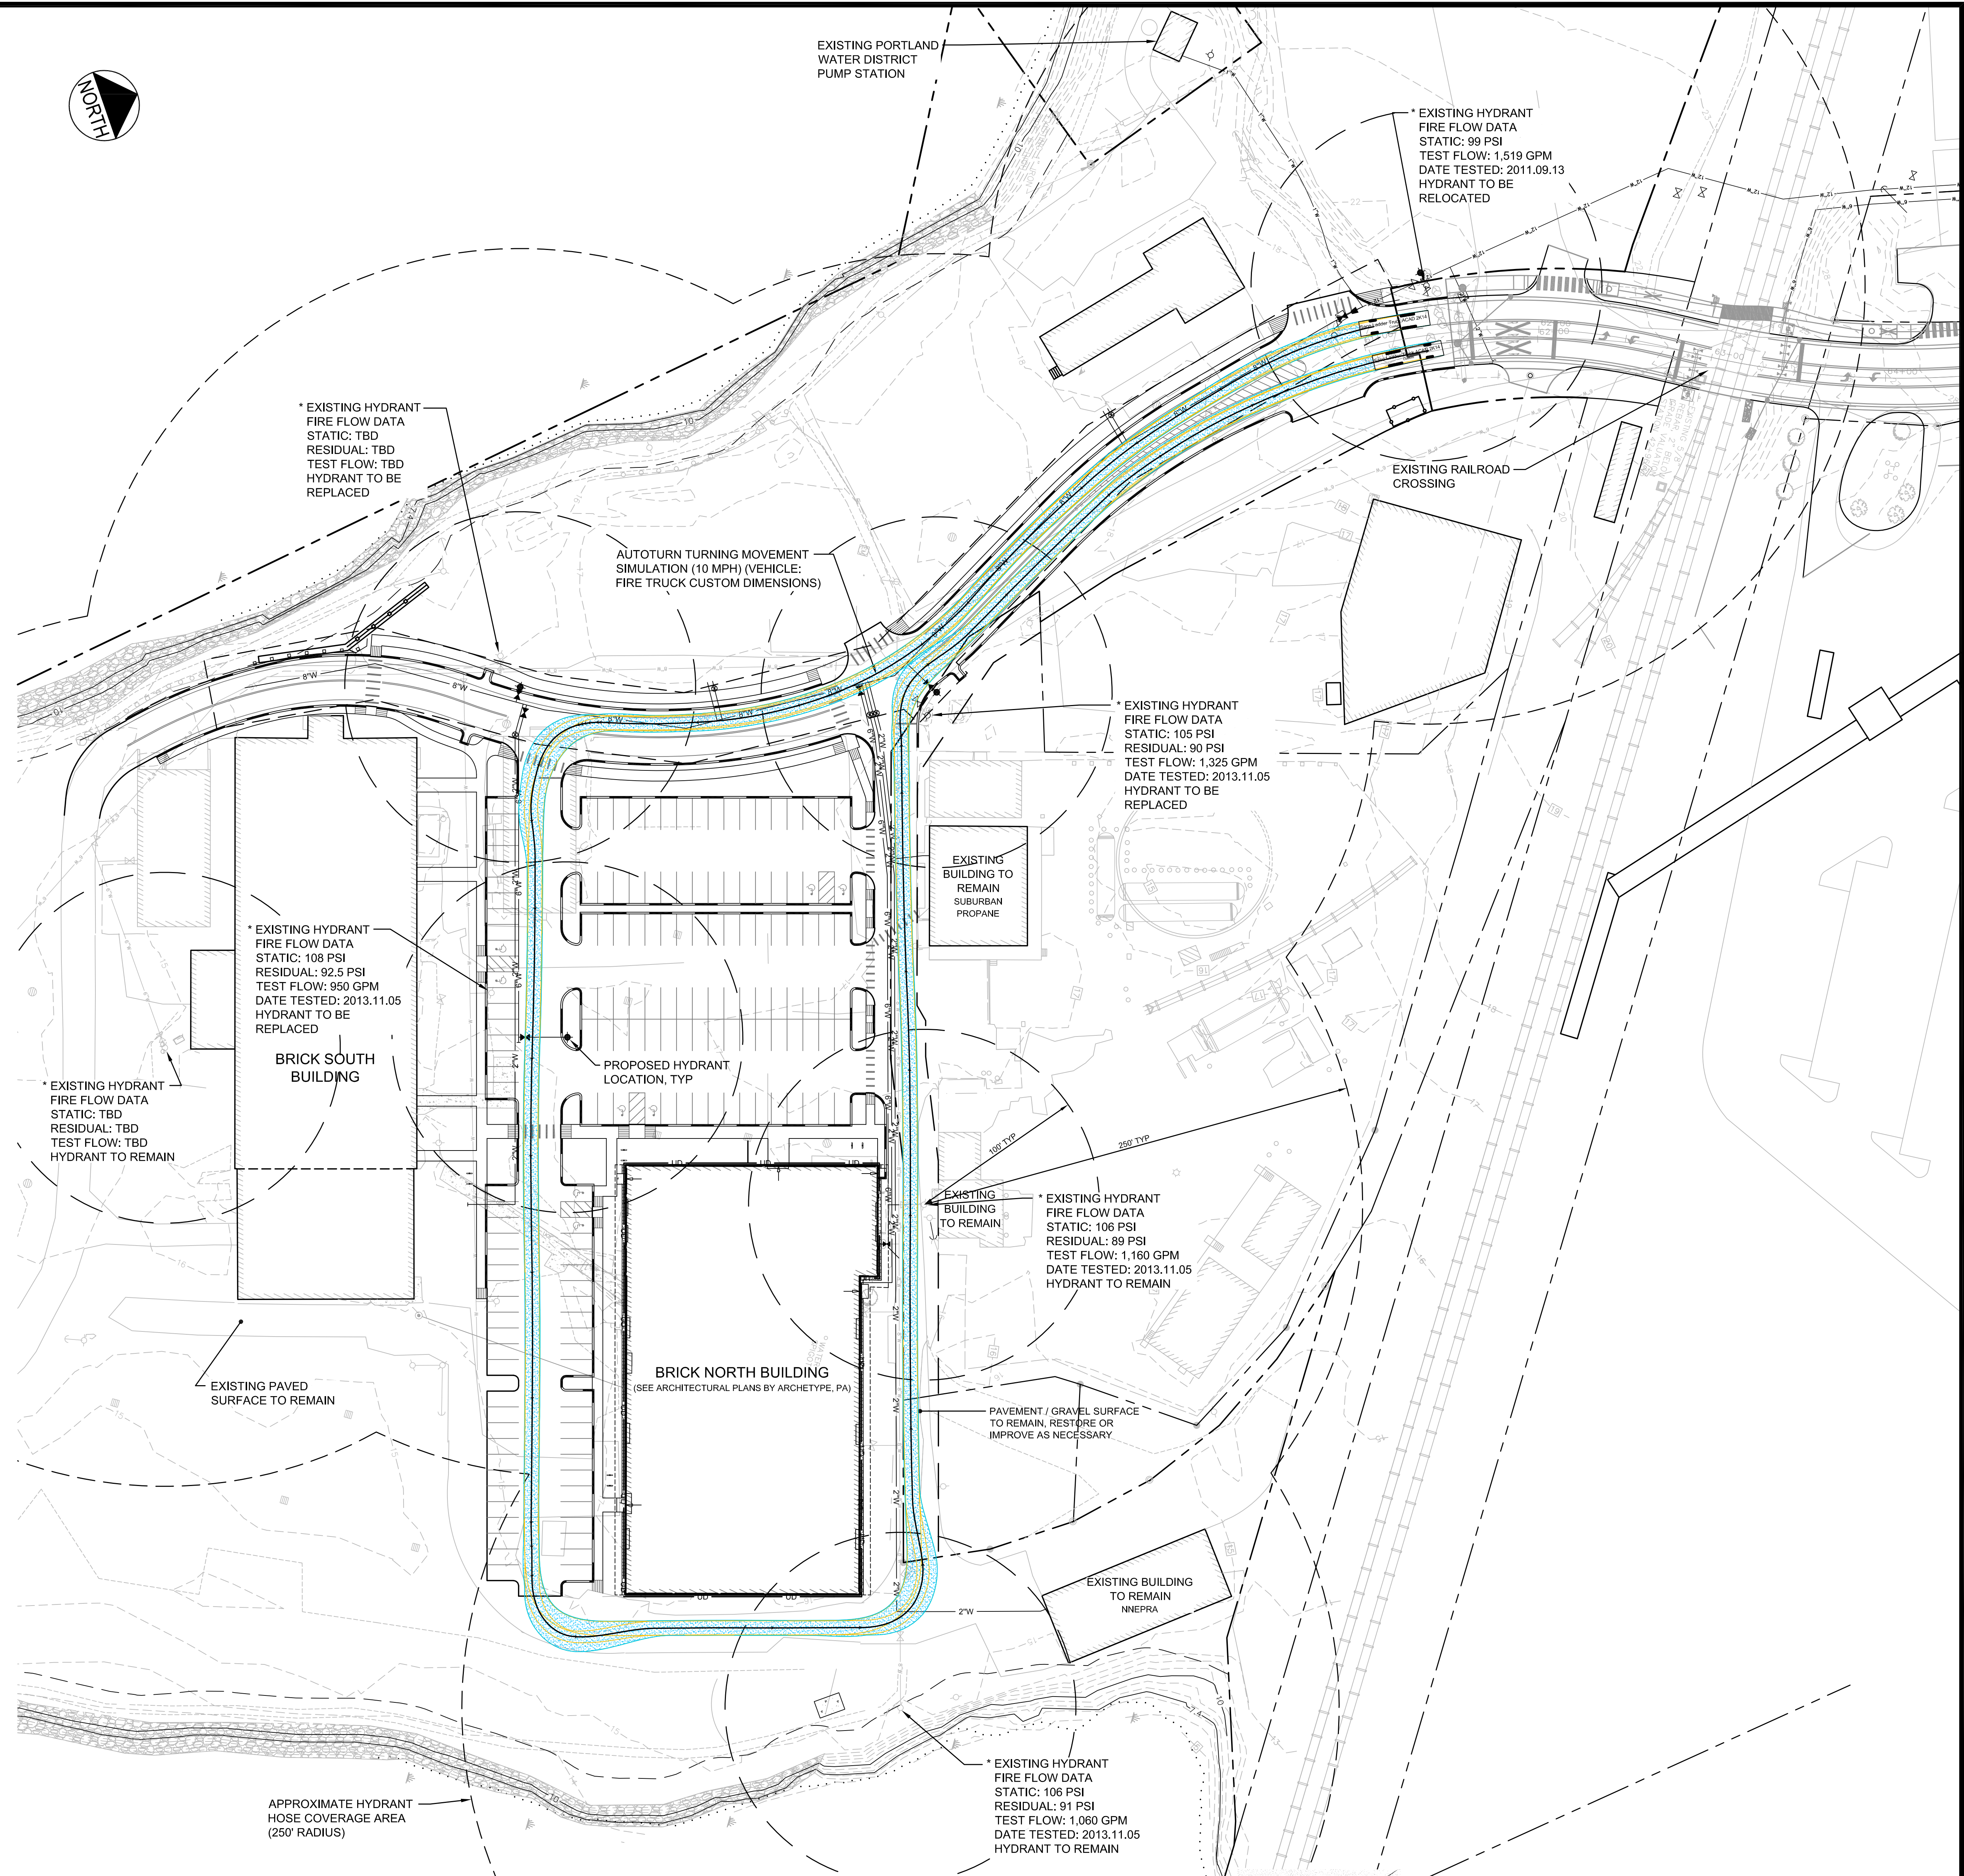

KEY MAP
1" = 400'

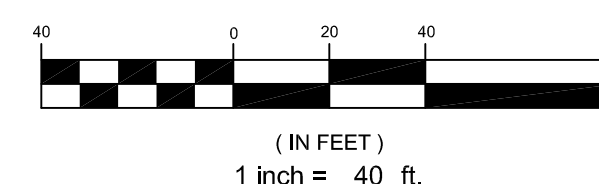

REV	DATE	DESCRIPTION	REVISIONS
1	06.30.14	AMENDED PHASE 1A SITE PLAN SUBMITTED TO CITY	

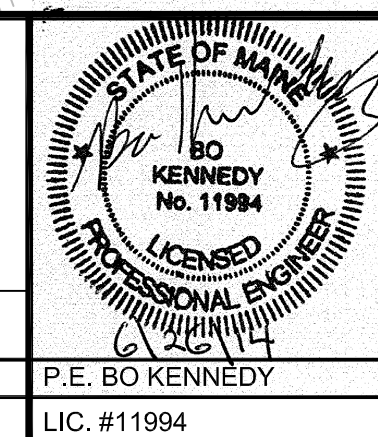

PROJECT: BRICK NORTH BUILDING AT THE FOREFRONT AT THOMPSON'S POINT
 SHEET TITLE: STAND ALONE BRICK NORTH FIRE SAFETY COMPLIANCE PLAN
 CLIENT: FOREFRONT PARTNERS I, LP

FST FAY, SPOFFORD & THORNDIKE
 ENGINEERS · PLANNERS · SCIENTISTS
 778 MAIN ST., SUITE 6, SOUTH PORTLAND, ME 04106

DRAWN: OED	DATE: JUNE 2014
DESIGNED: BEK	SCALE: 1" = 40'
CHECKED: SRB	JOB NO. 2982.05
FILE NAME: 2982.05-BN FIRE TRUCK ROUTE	
SHEET	C-9.0