




**WATER PROFILE 'A'**  
SCALE: H 1" = 40'  
V 1" = 4'

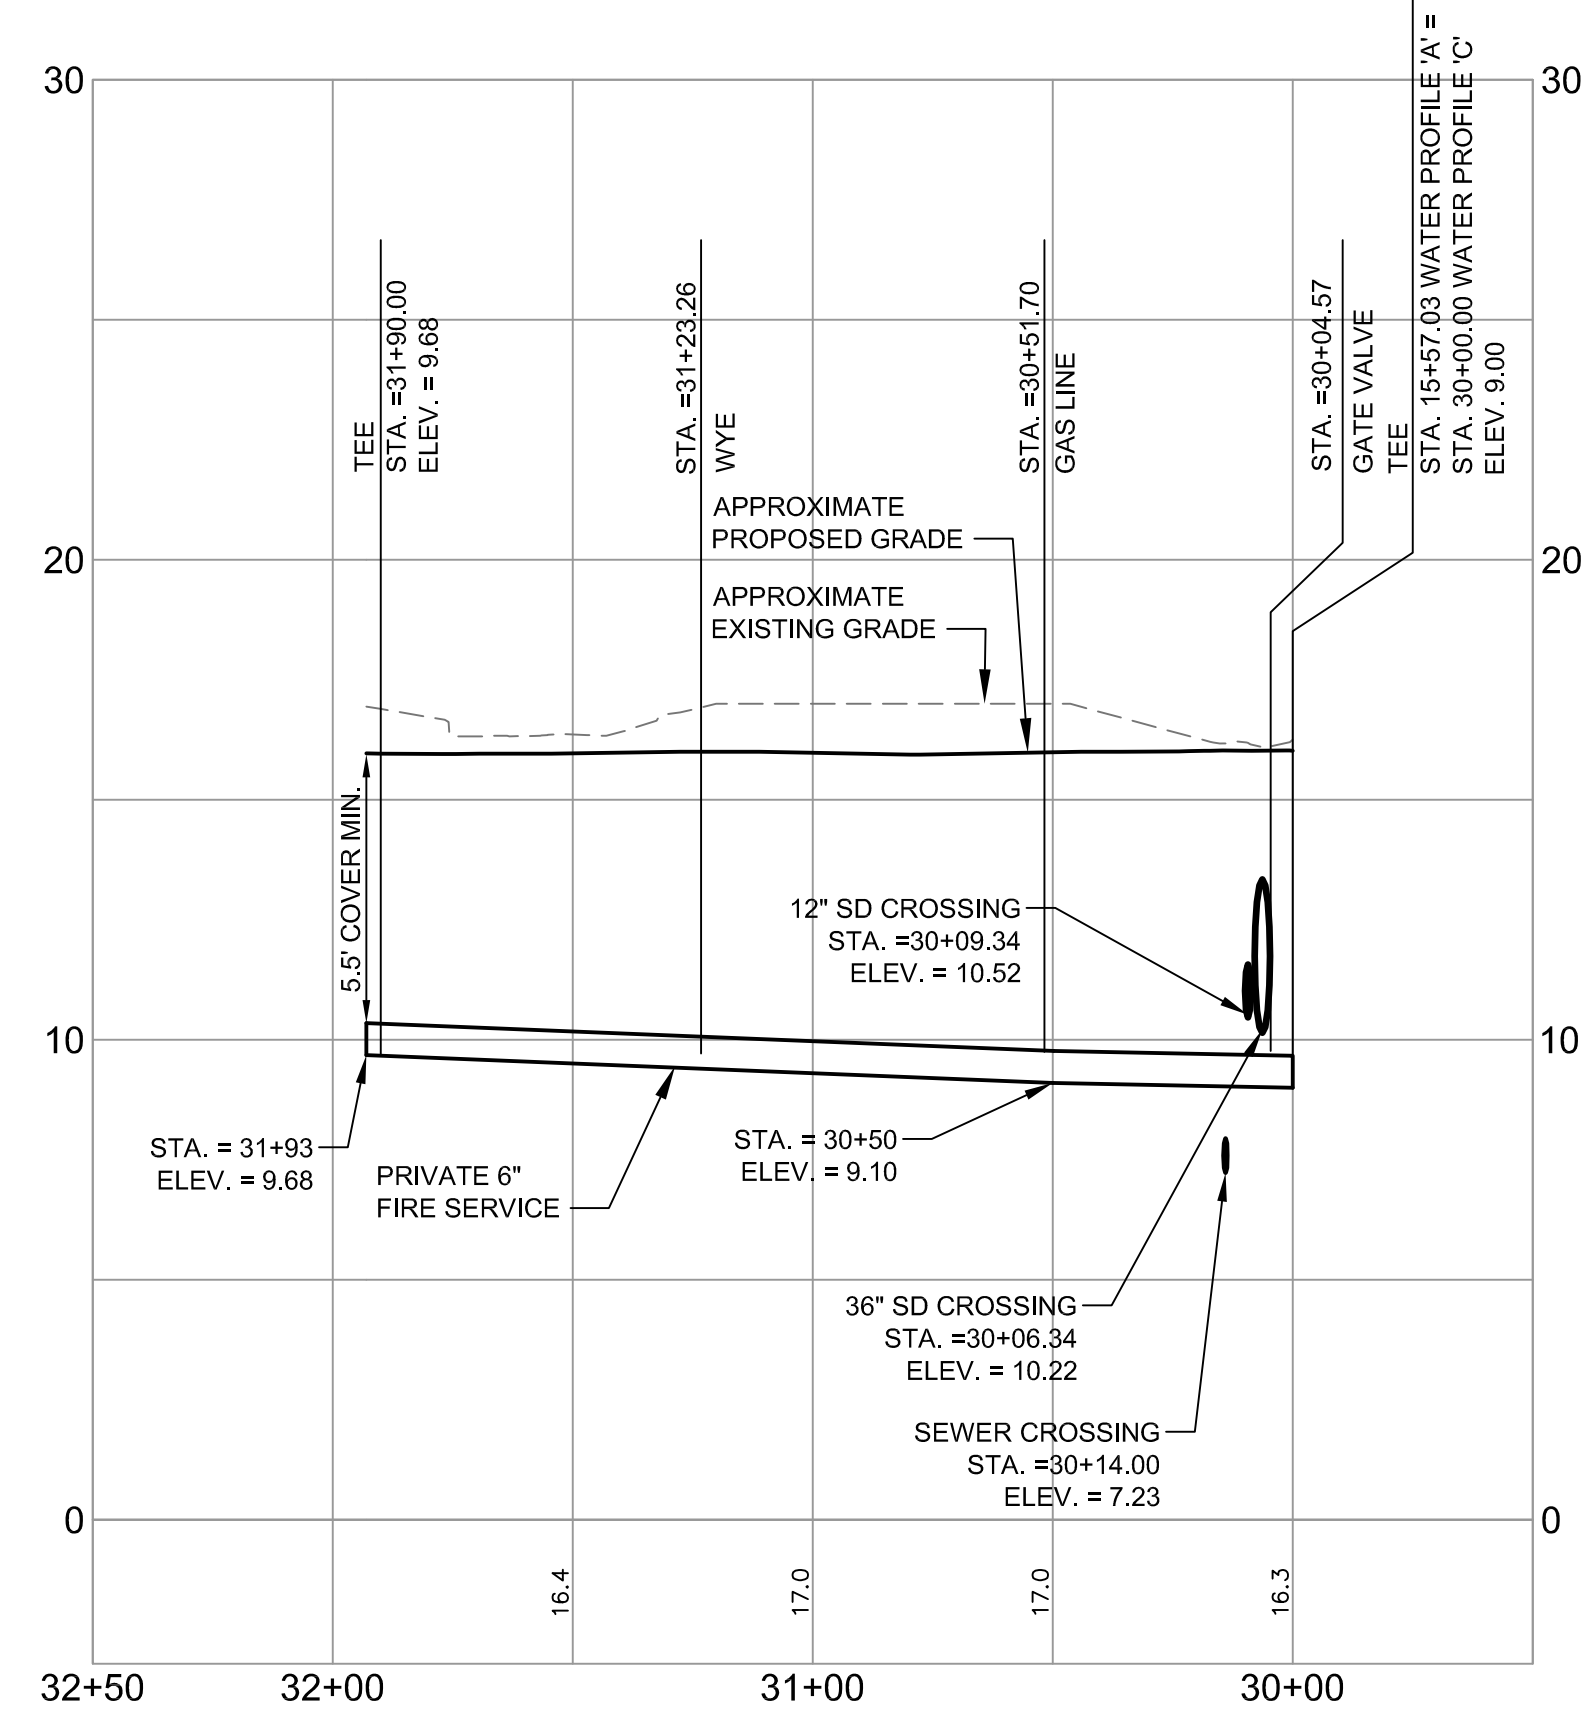

**WATER PROFILE 'C'**  
SCALE: H 1" = 40'  
V 1" = 4'

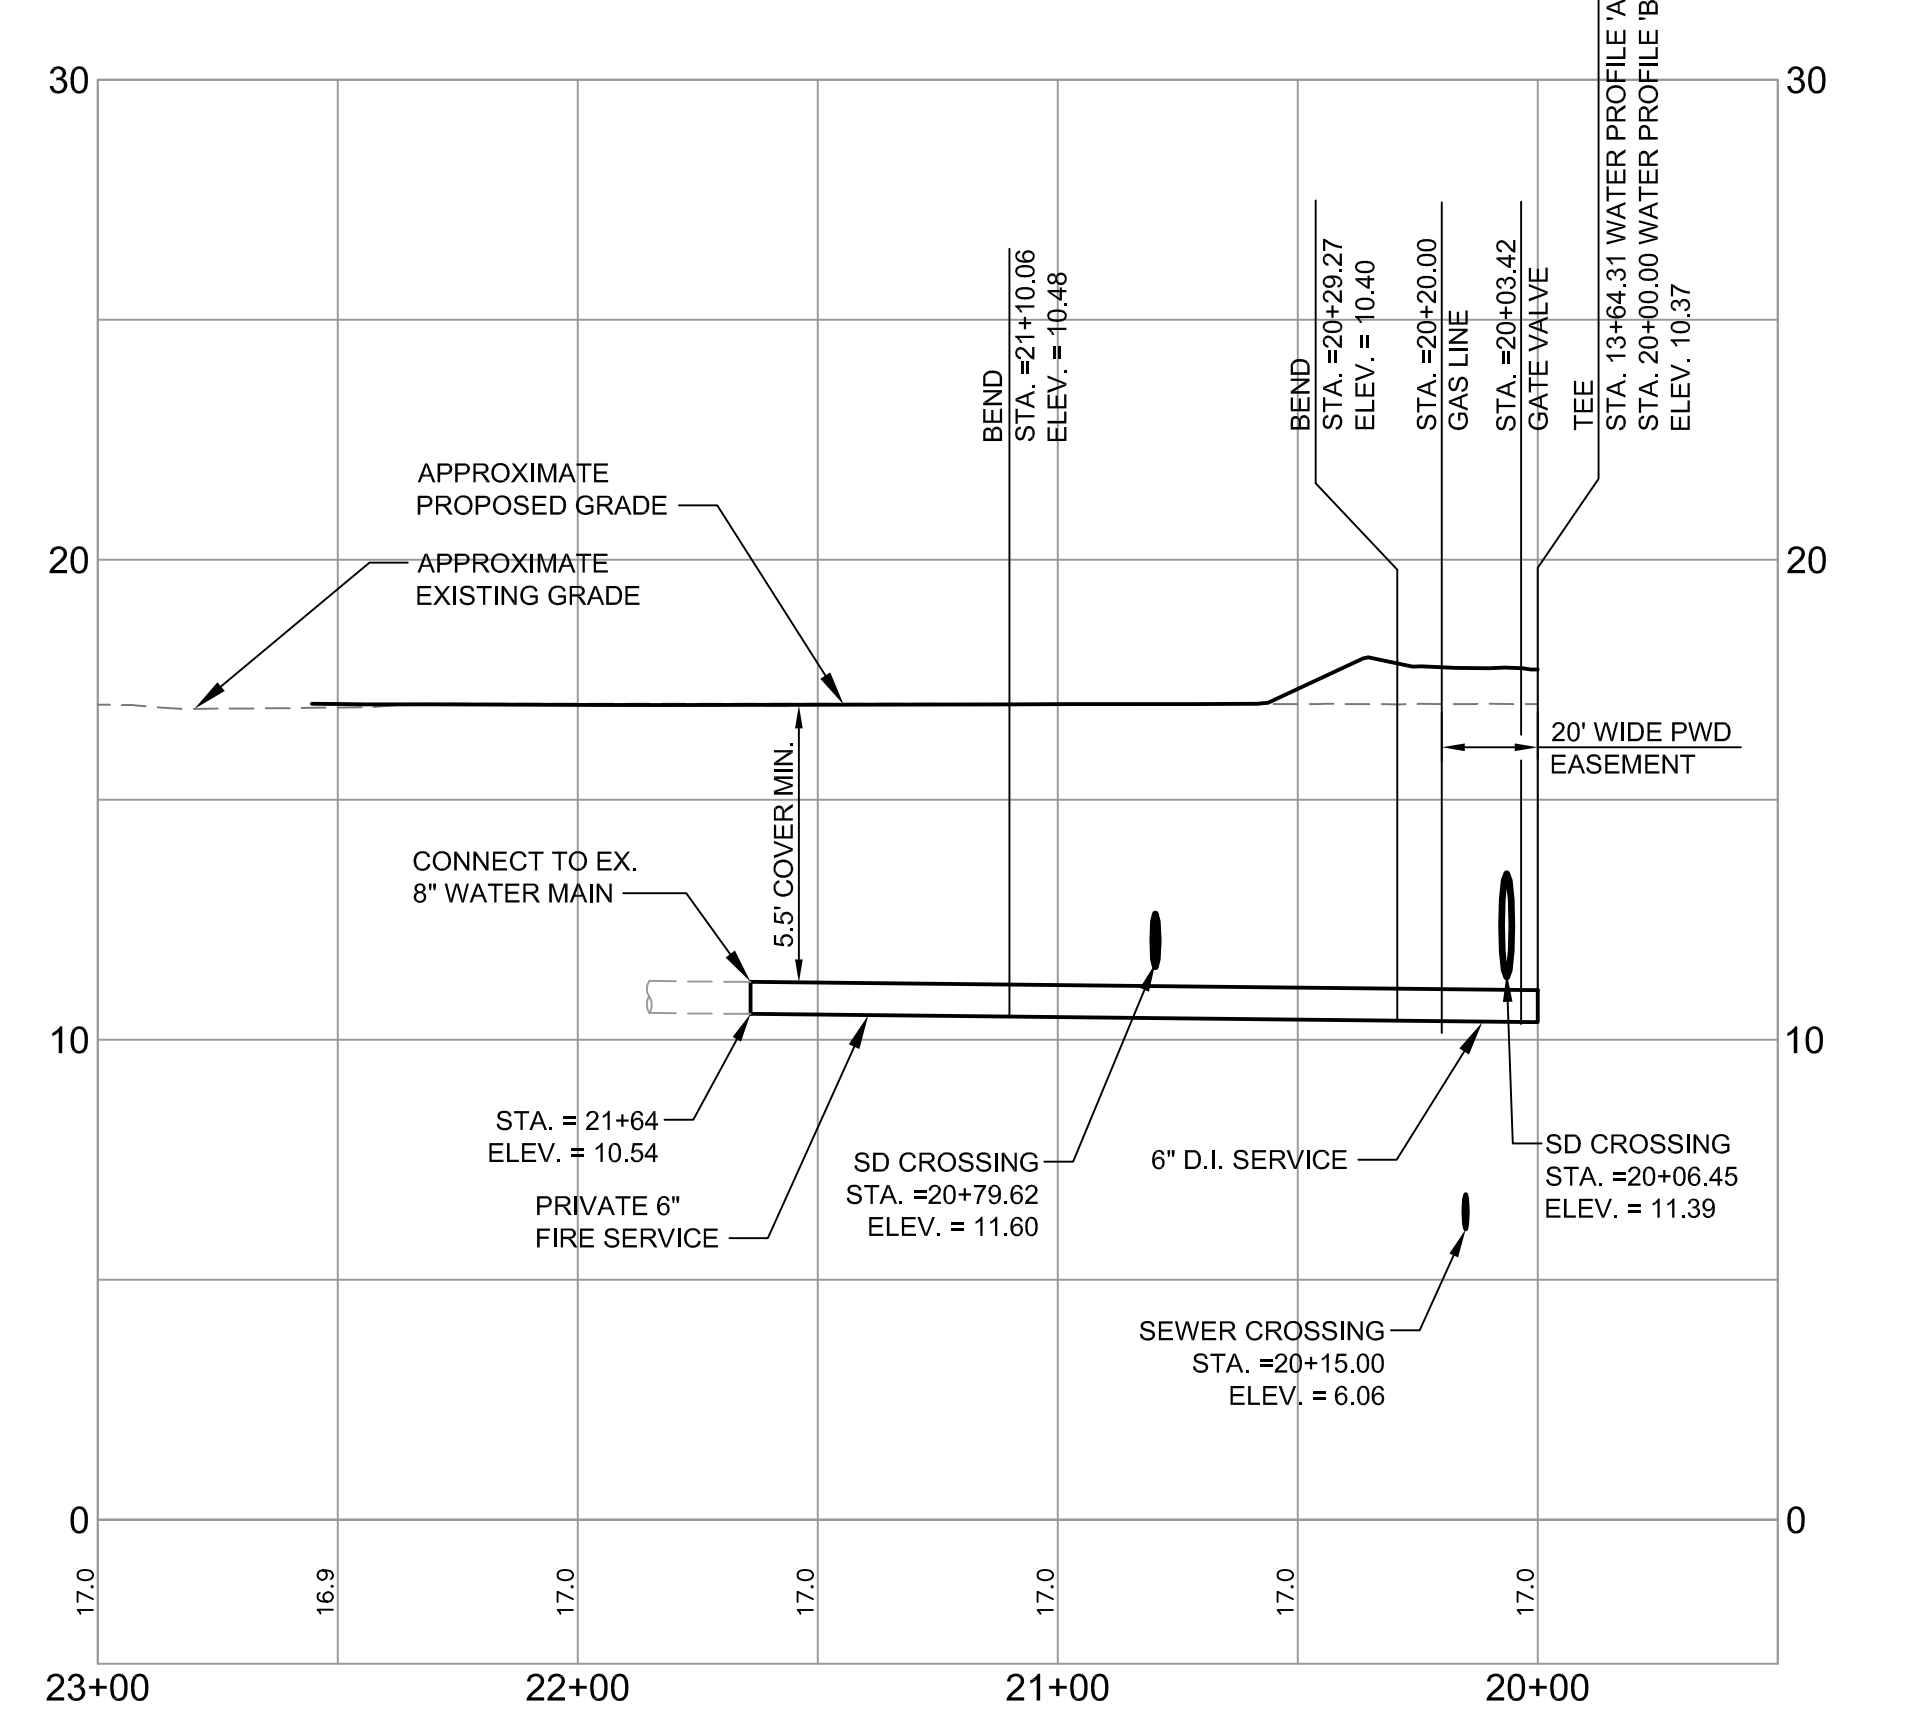

**WATER PROFILE 'B'**  
SCALE: H 1" = 40'  
V 1" = 4'

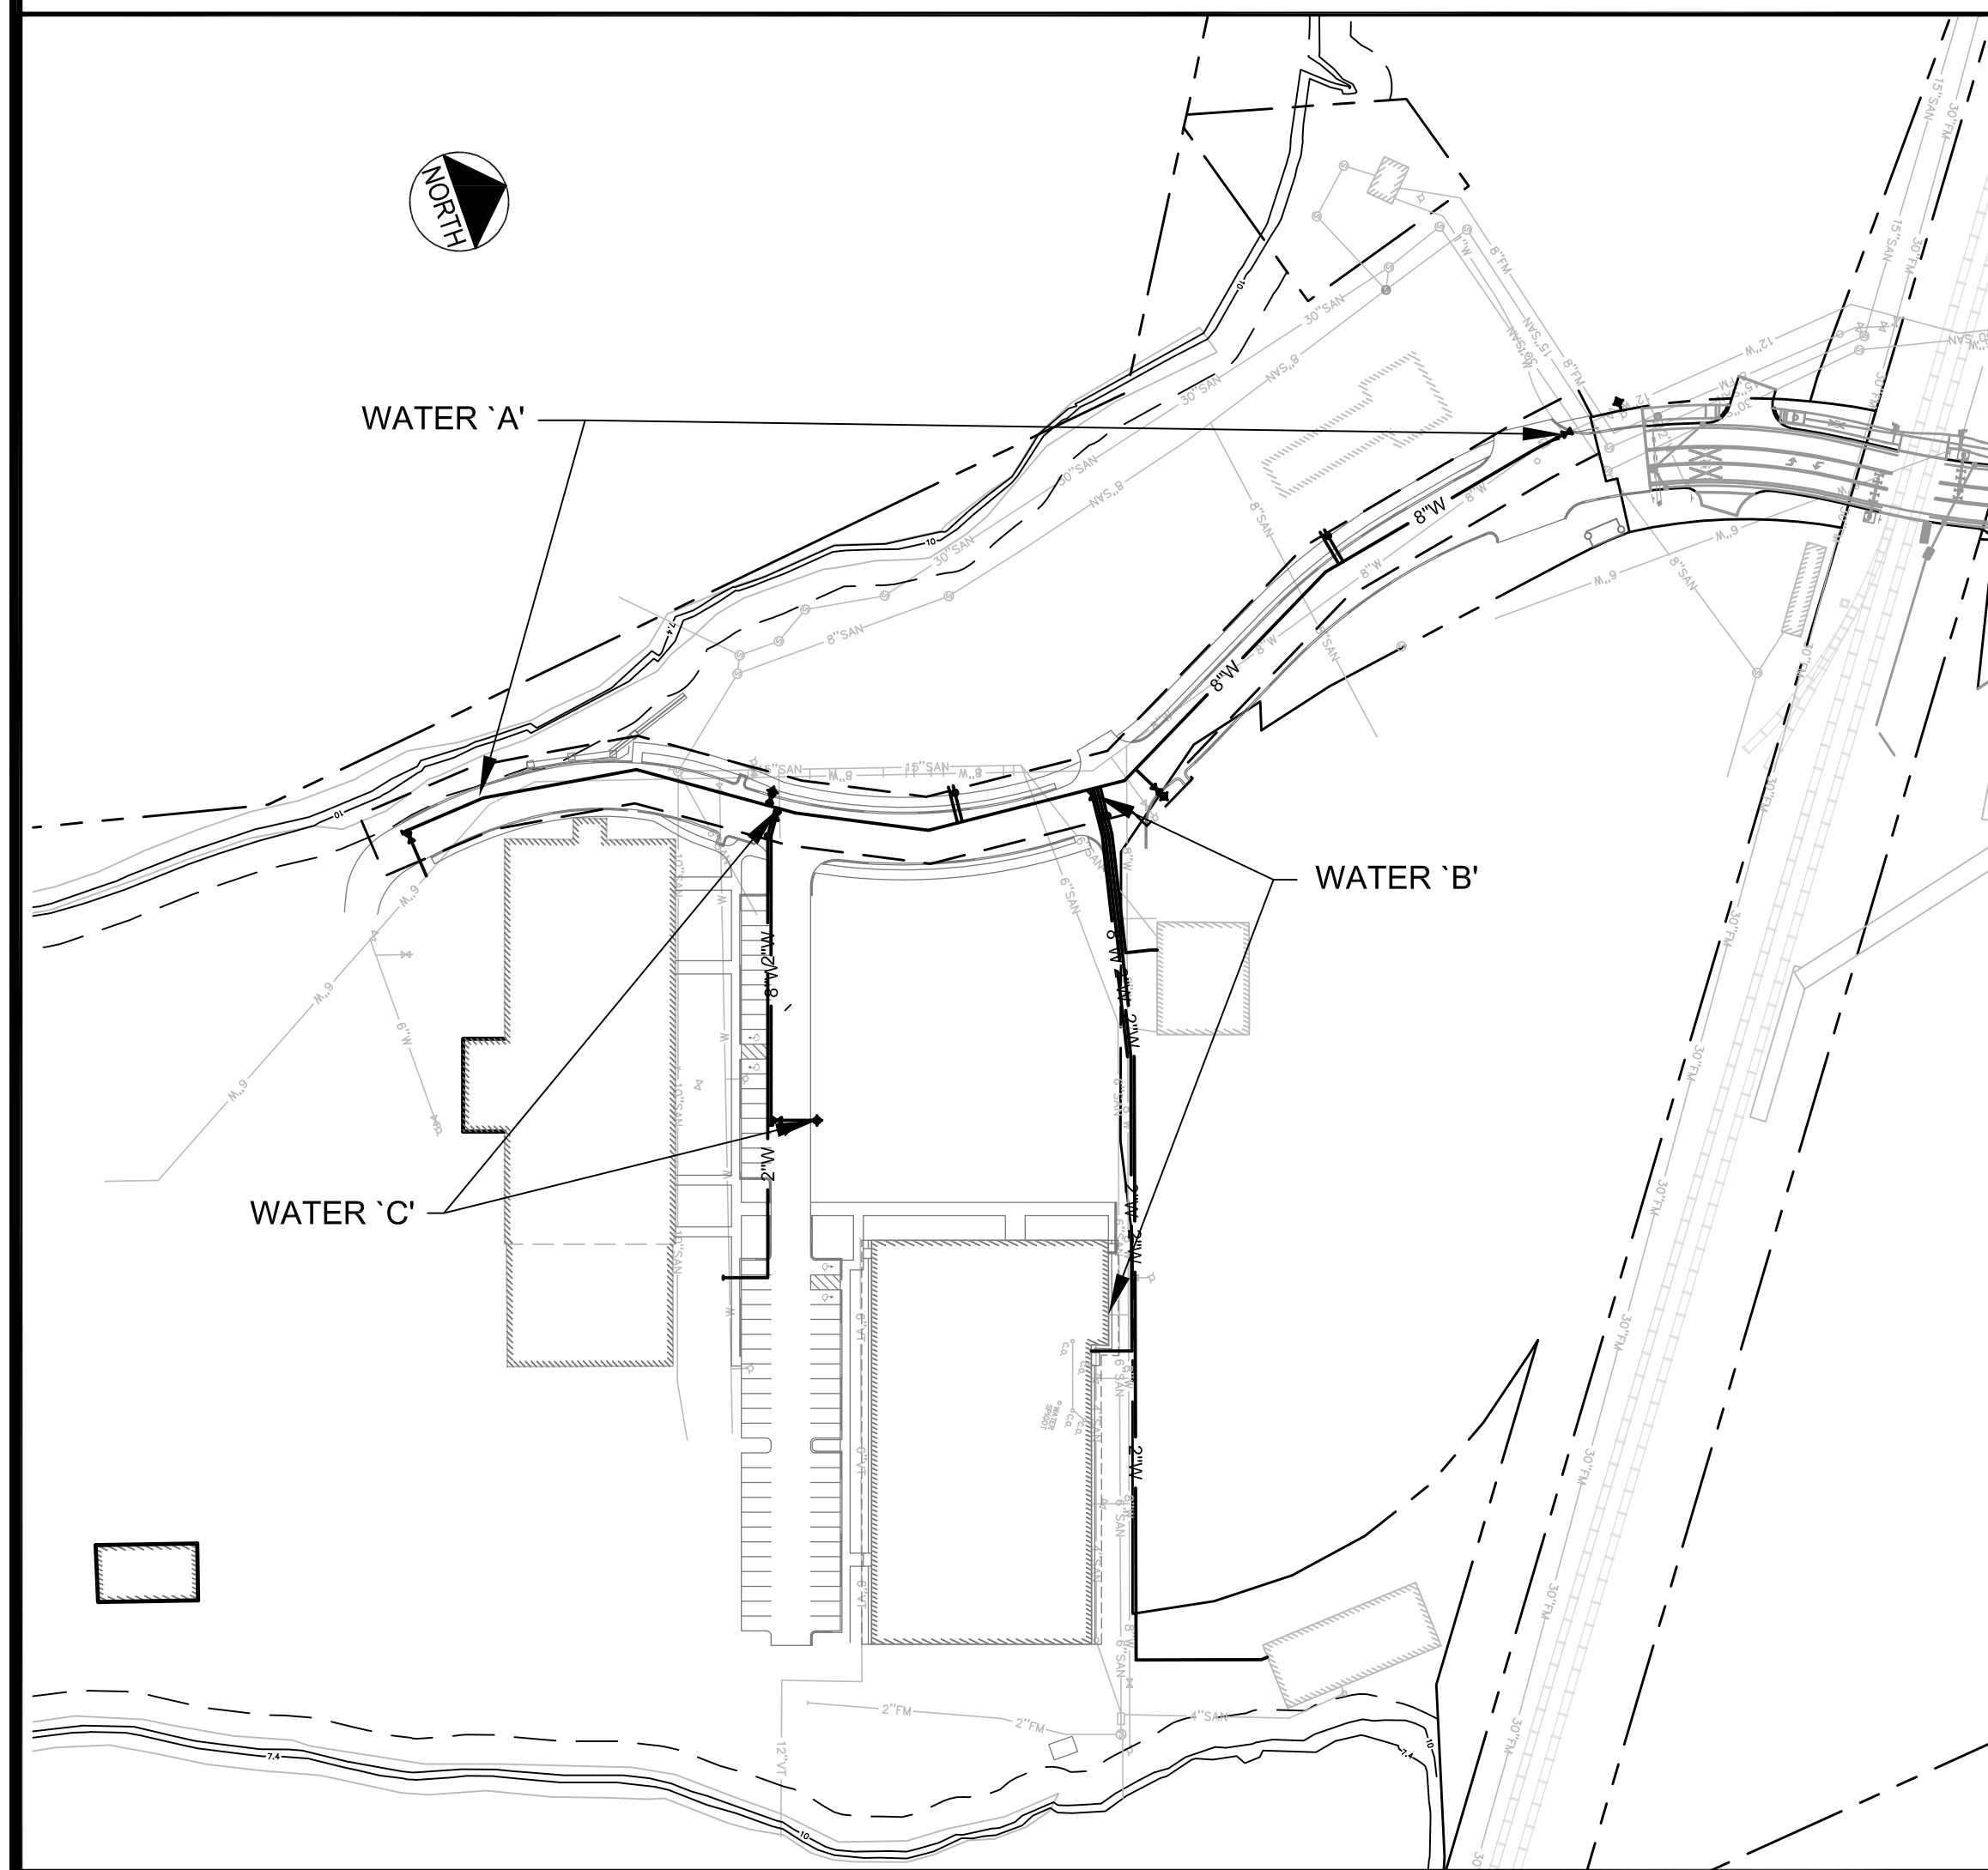

		PROJECT: BRICK NORTH BUILDING AT THE FOREFRONT AT THOMPSON'S POINT SHEET TITLE: WATER PROFILES CLIENT: FOREFRONT PARTNERS   LP	
2 07.29.14 REVISED PHASE 1A SITE PLAN SUBMITTED TO CITY 1 06.30.14 AMENDED PHASE 1A SITE PLAN SUBMITTED TO CITY	REV DATE DESCRIPTION REVISIONS	DATE: JUNE 2014 SCALE: 1" = 40' JOB NO. 2982.05 SHEET C-11.0	DRAWN: DED DESIGNED: BEK CHECKED: SRB FILE NAME: 2982.05-8N PROFILE SEWER