
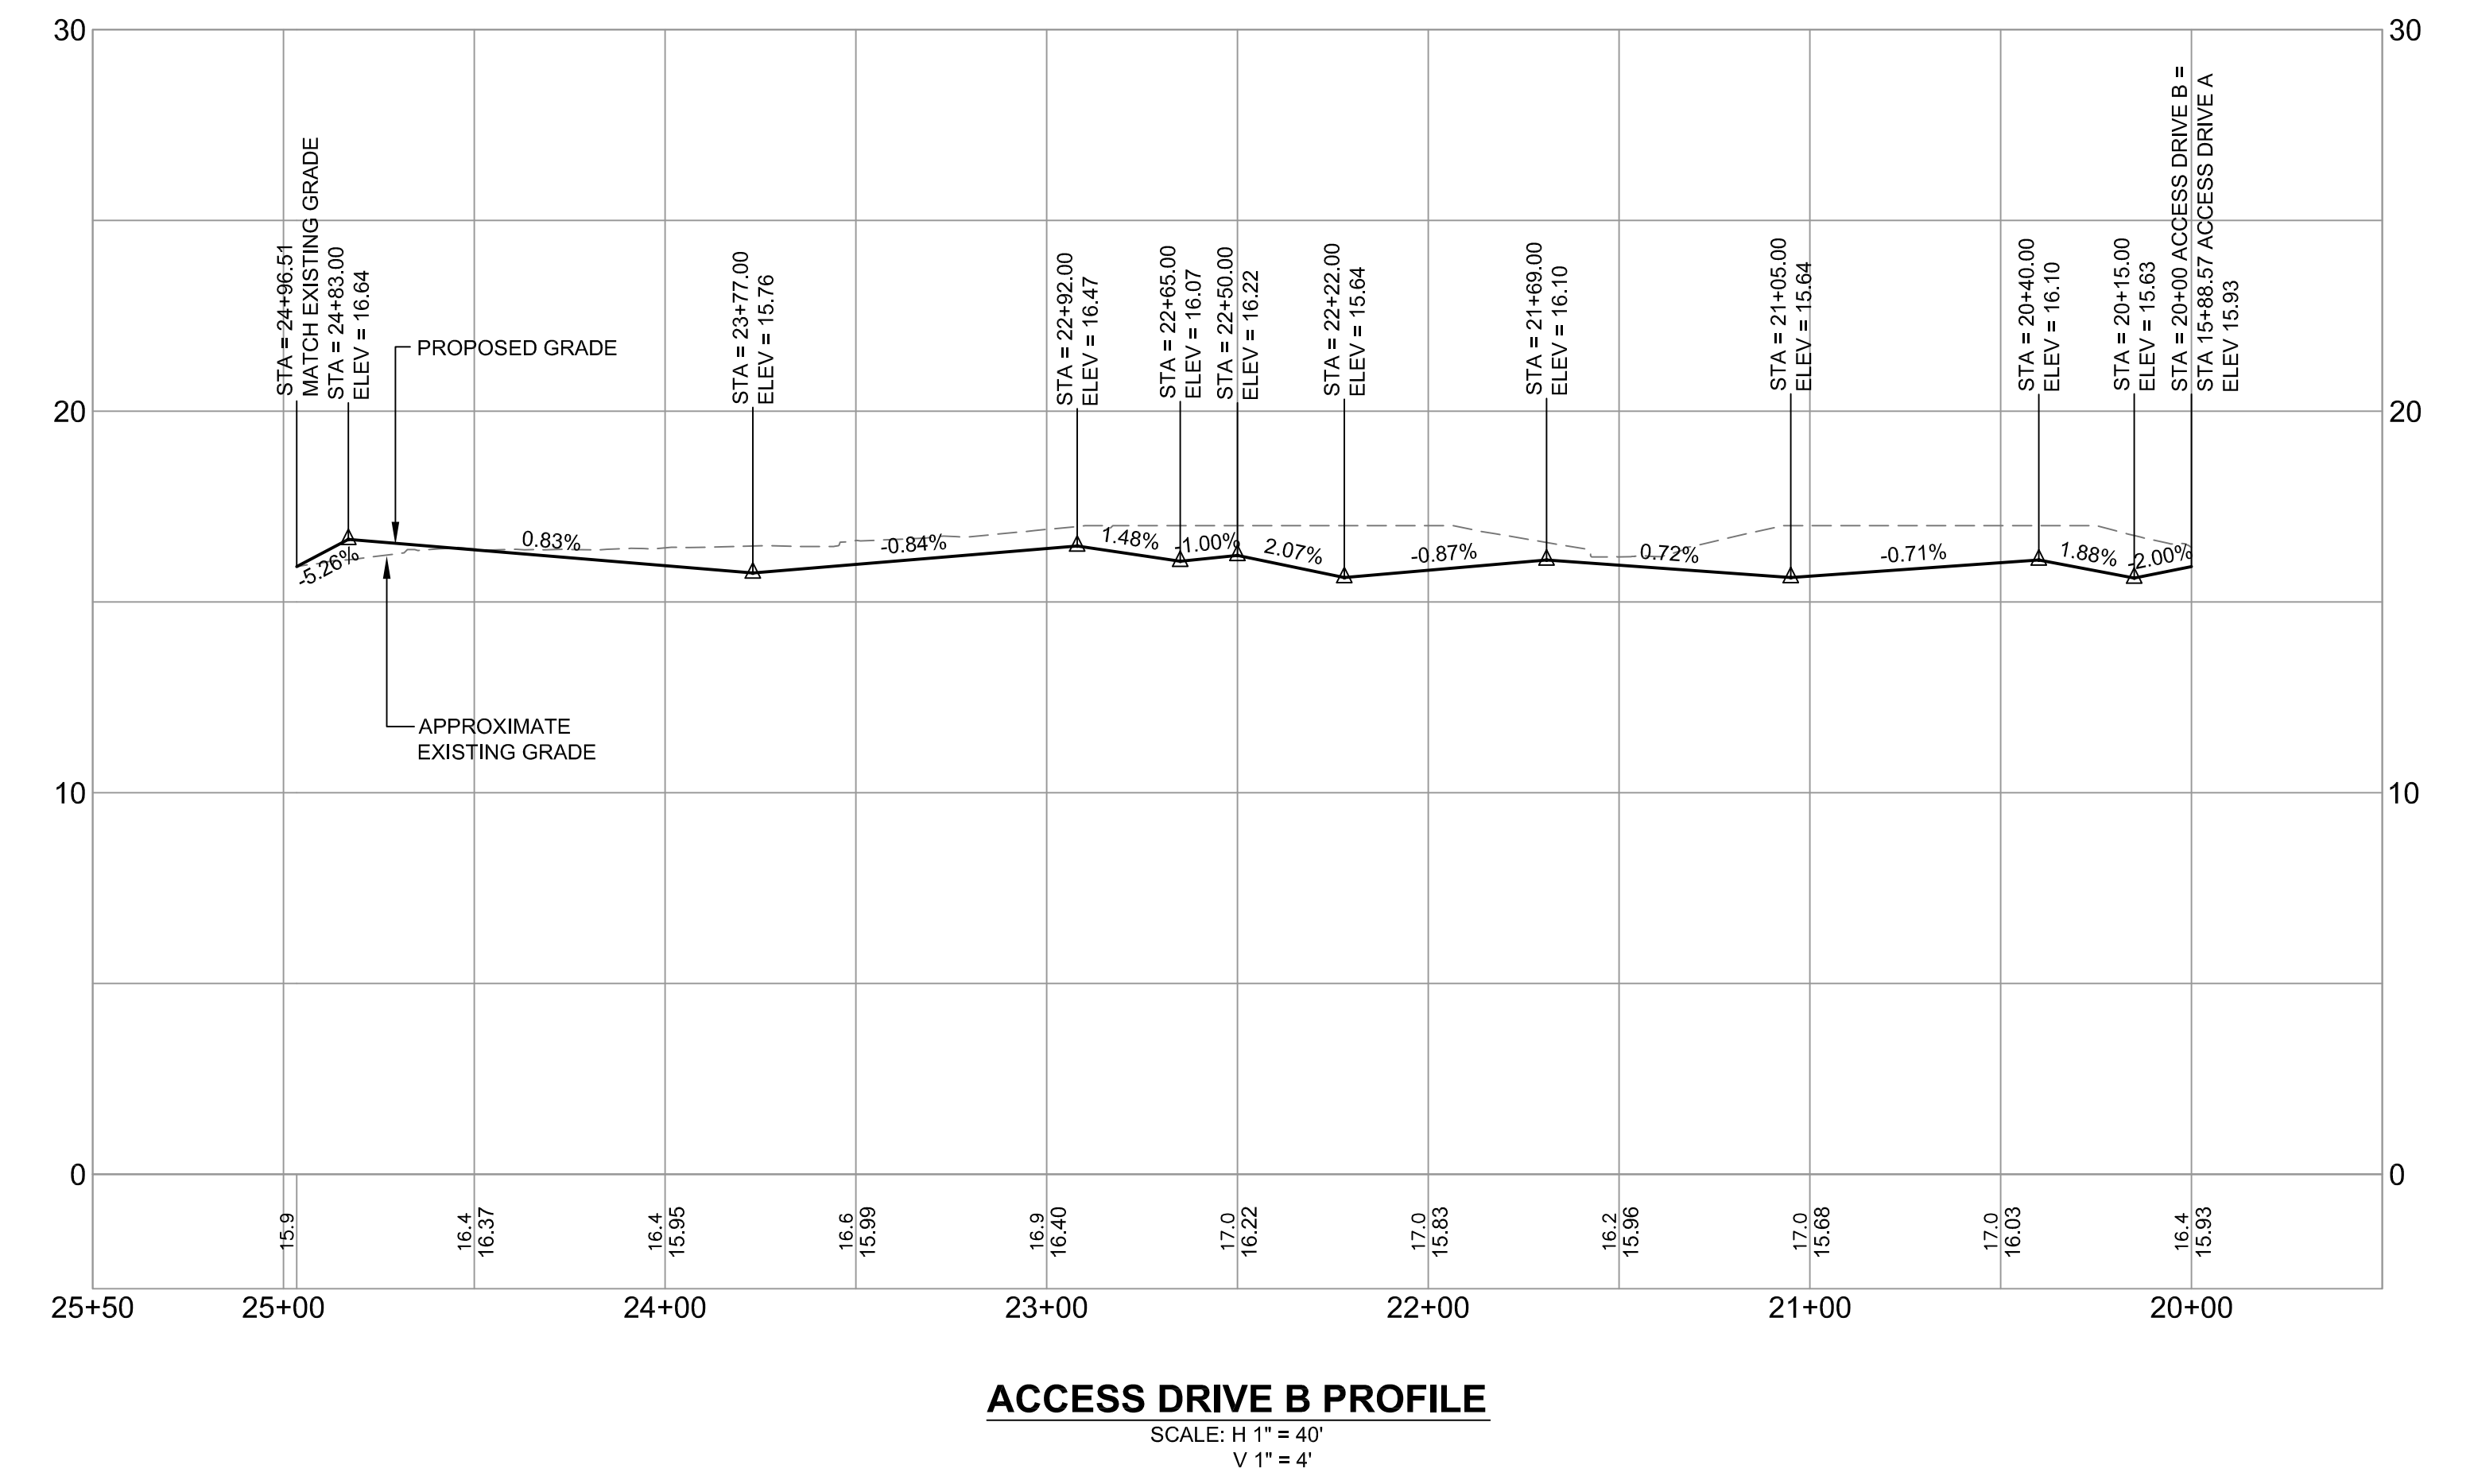



ACCESS DRIVE A PROFILE
SCALE: H 1" = 40'
V 1" = 4'

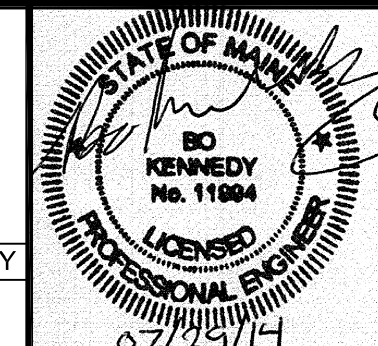

ACCESS DRIVE B PROFILE
SCALE: H 1" = 40'
V 1" = 4'

PRELIMINARY - NOT FOR CONSTRUCTION

		PROJECT BRICK NORTH BUILDING AT THE FOREFRONT AT THOMPSON'S POINT SHEET TITLE ACCESS DRIVE PROFILES	 FAY, SPOFFORD & THORNDIKE ENGINEERS - PLANNERS - SCIENTISTS 778 MAIN ST, SUITE 6, SOUTH PORTLAND, ME 04106
2 07.29.14 REVISED PHASE 1A SITE PLAN SUBMITTED TO CITY 1 06.30.14 AMENDED PHASE 1A SITE PLAN SUBMITTED TO CITY	P.E. BO KENNEDY LIC. #11994	CLIENT FOREFRONT PARTNERS LP	DRAWN: DED DATE: JUNE 2014 DESIGNED: BEK SCALE: AS NOTED CHECKED: SRB JOB NO. 2982.05 FILE NAME: 2982.05-BN-PROFILE ROADWAY SHEET C-14.0